


NOTES:
1: This drawing is for Planning Application purposes only

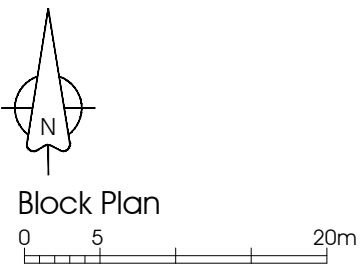




Proposed Conversion. Barn 2
Writtenstone Farm, Written Stone Lane, PR3 2ZN
Mr. & Mrs. Norris

Planning Application
Block Plan
DATE July 2025

JOB NO. 3428-B2
DRAWING NO. 001
REVISION
SCALE 1:500 @ A3



NOTES:
 1: This drawing is for Planning Application purposes only

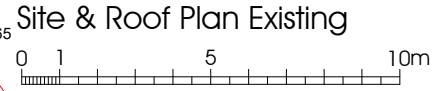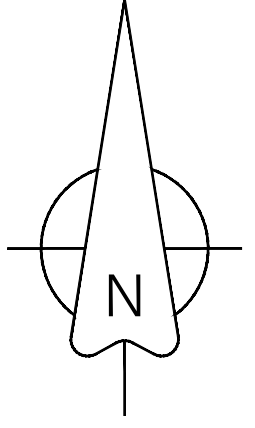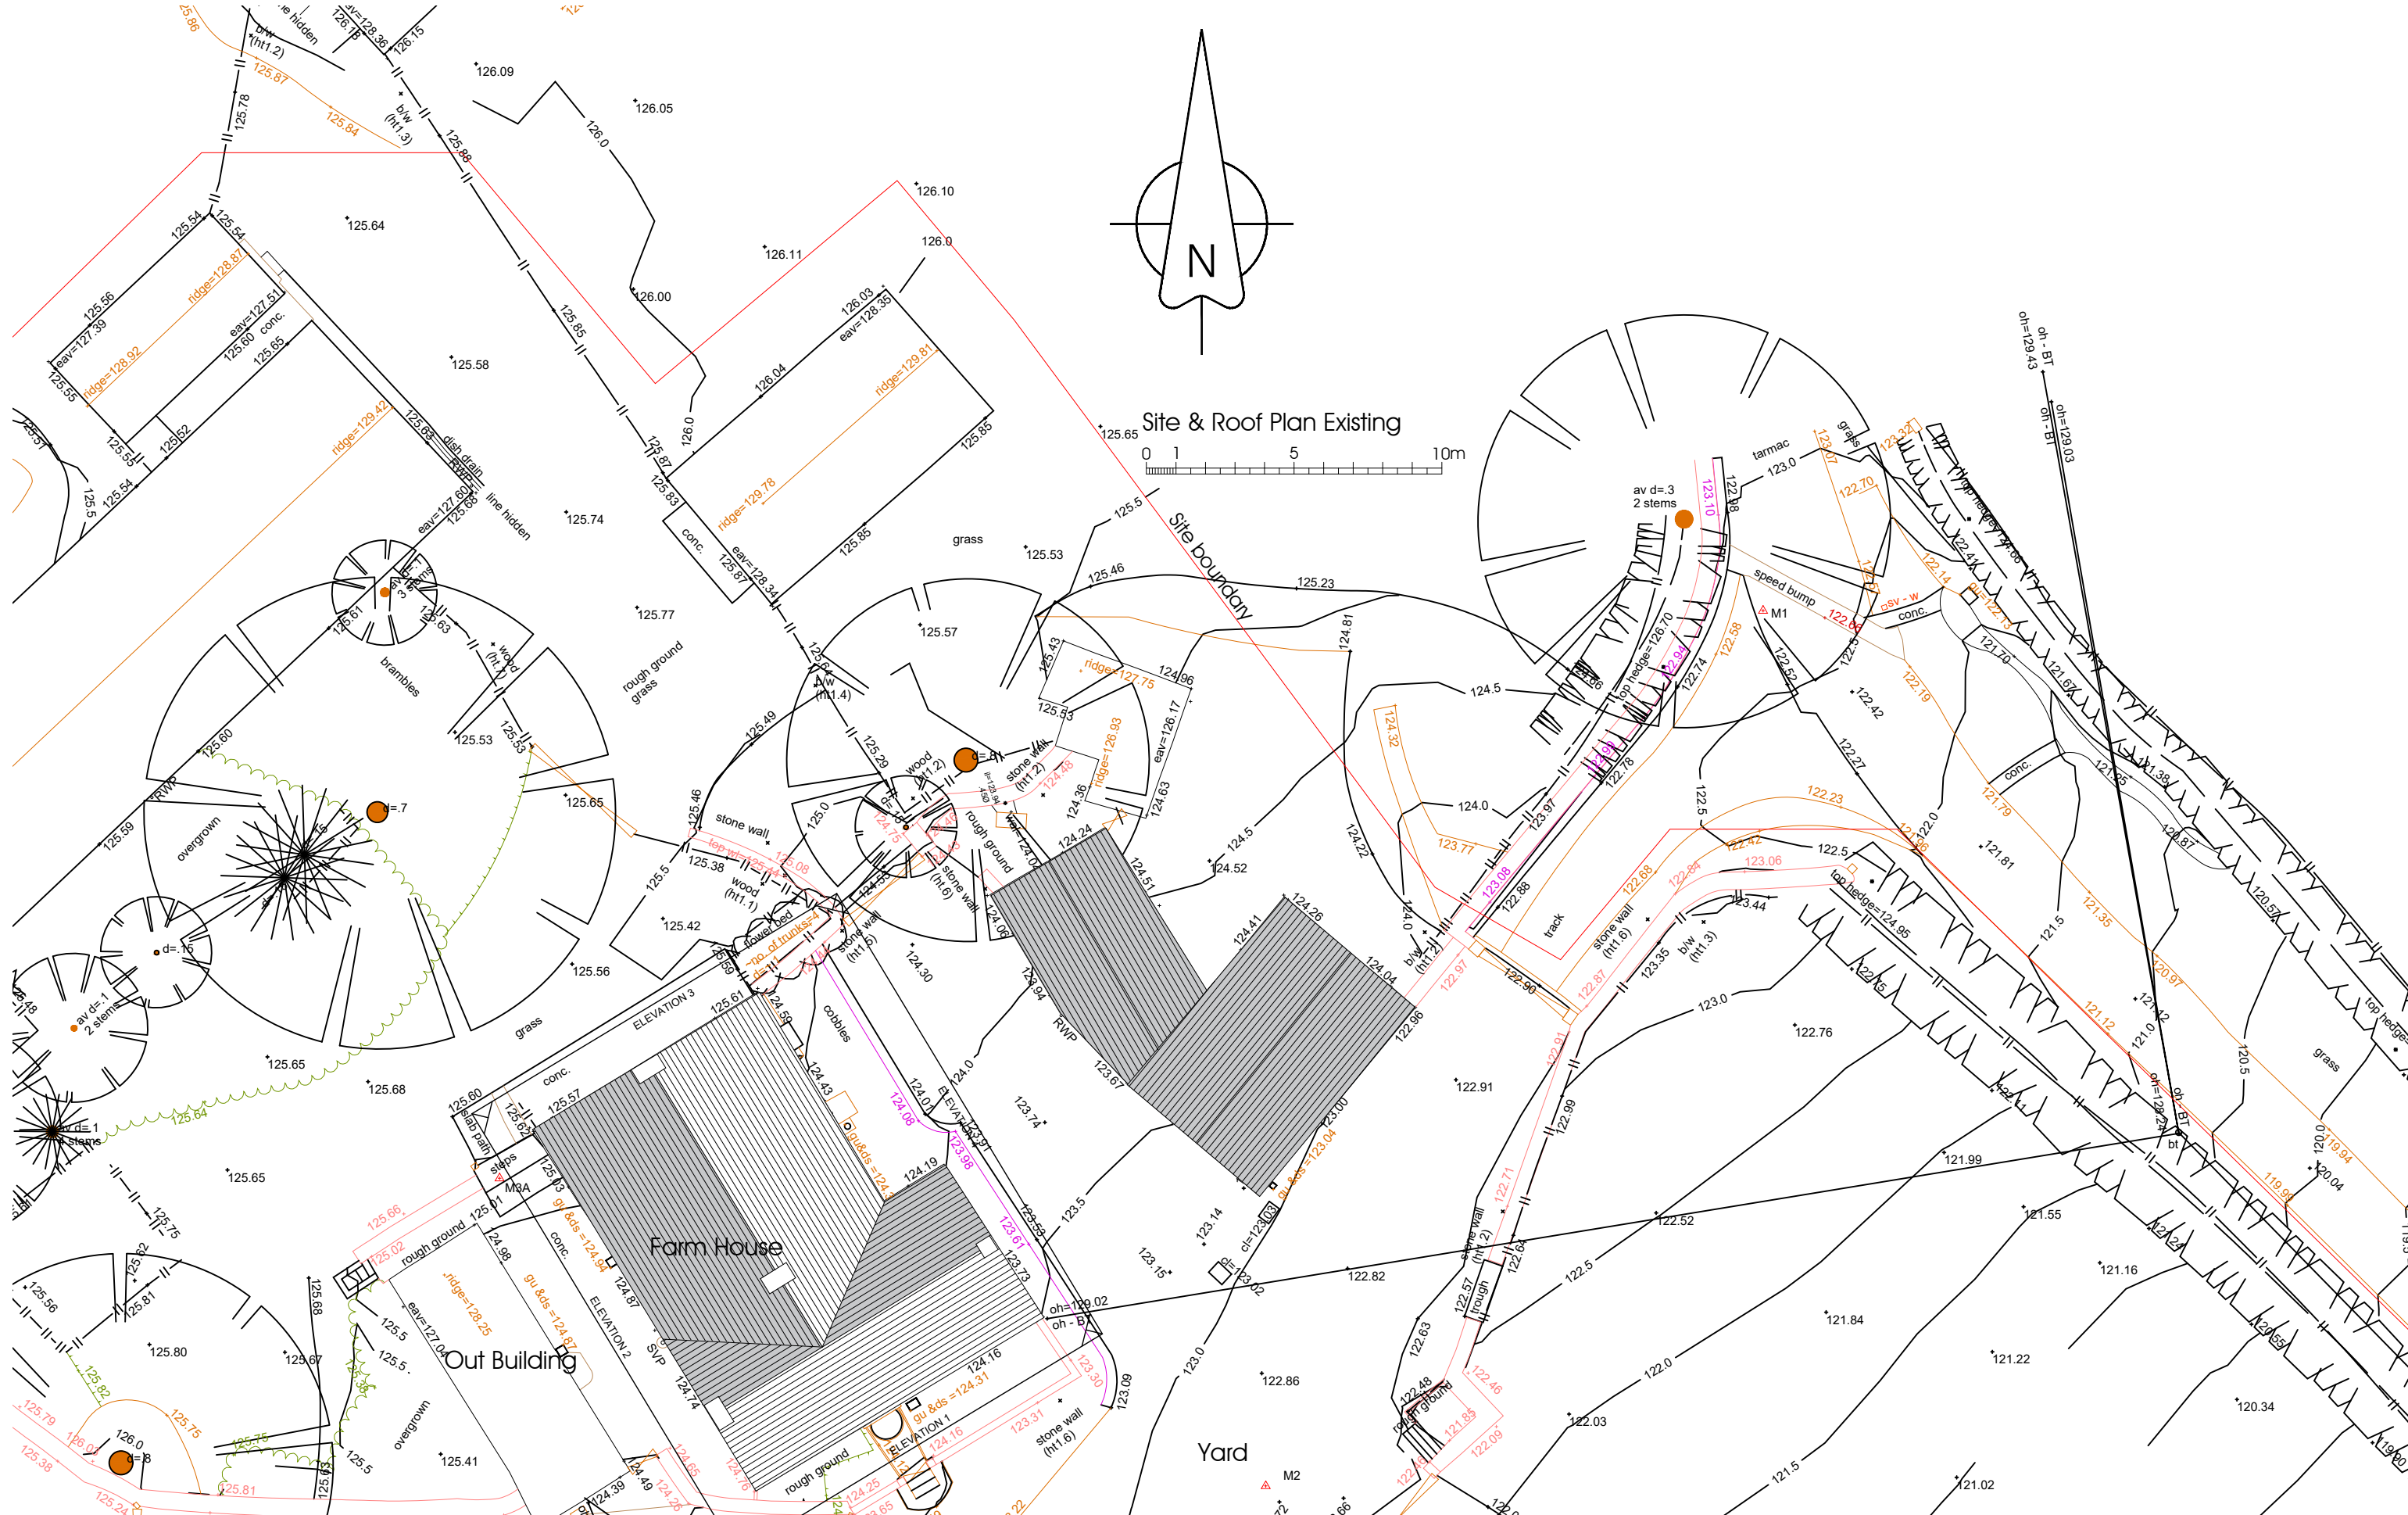

Site & Roof Plan Existing

Site boundary

Farm House

Out Building

Yard

Proposed Conversion. Barn 2
 Writtenstone Farm, Written Stone Lane, PR3 2ZN
 Mr. & Mrs. Norris


Planning Application
 Existing Site & Roof Plan

DATE July 2025

JOB NO. 3428-B2
 DRAWING NO. 002
 REVISION
 SCALE 1:200 @ A3



NOTES:
 1: This drawing is for Planning Application purposes only

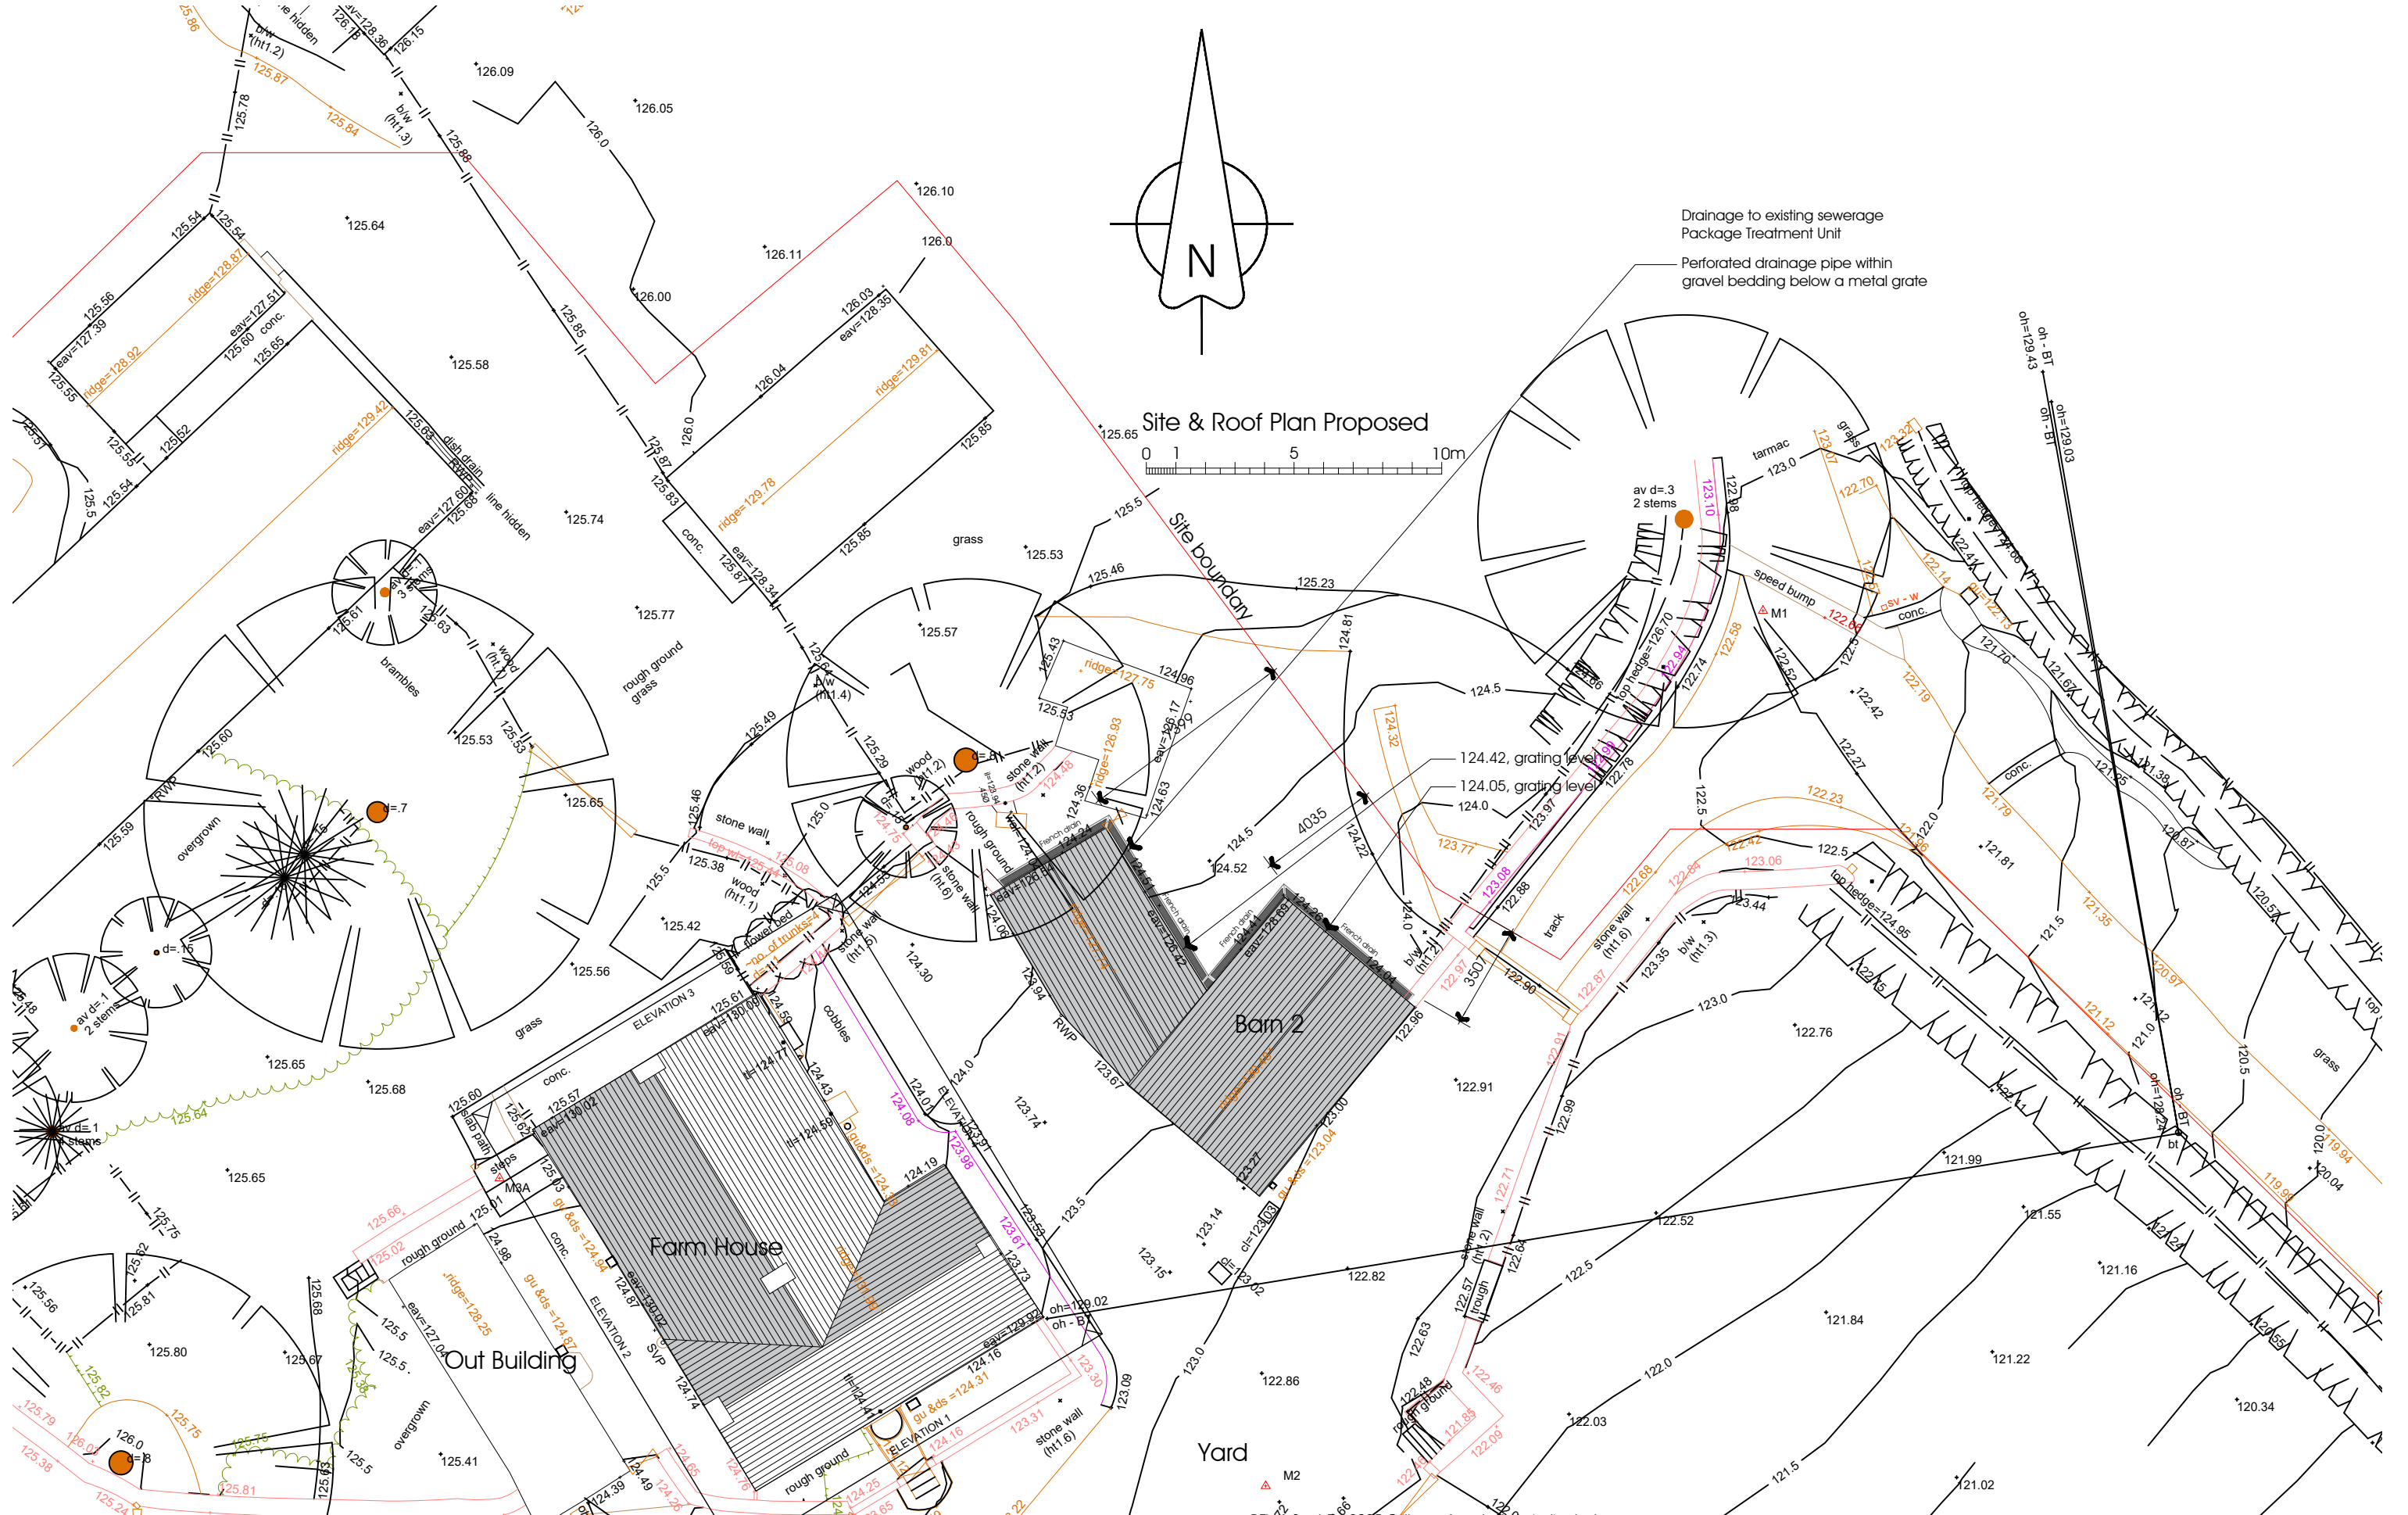

Site & Roof Plan Proposed
 0 1 5 10m


REV A Sept 1st 2025 Grill over french drain indicated
Proposed Conversion. Barn 2
 Writtenstone Farm, Written Stone Lane, PR3 2ZN
Mr. & Mrs. Norris

Planning Application
Proposed Site & Roof Plan
 DATE July 2025



JOB NO. 3428-B2
 DRAWING NO. 003
 REVISION A
 SCALE 1:200 @ A3




NOTES:
1: This drawing is for Planning Application purposes only

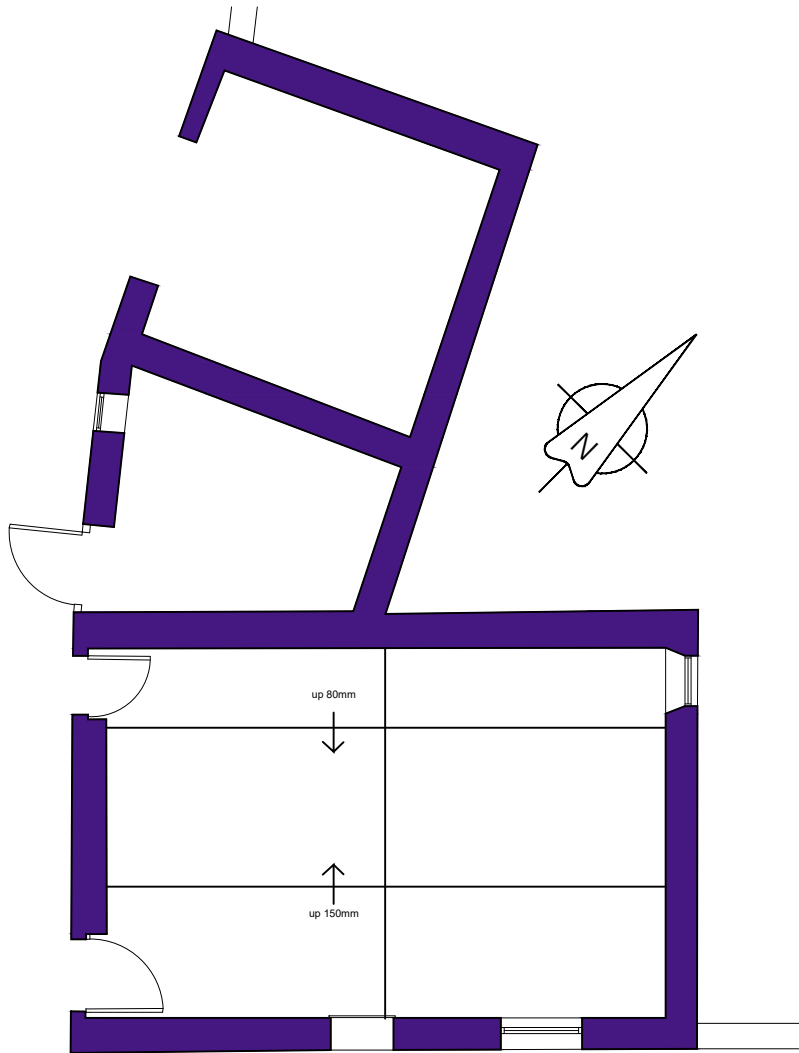


Ground Floor plan

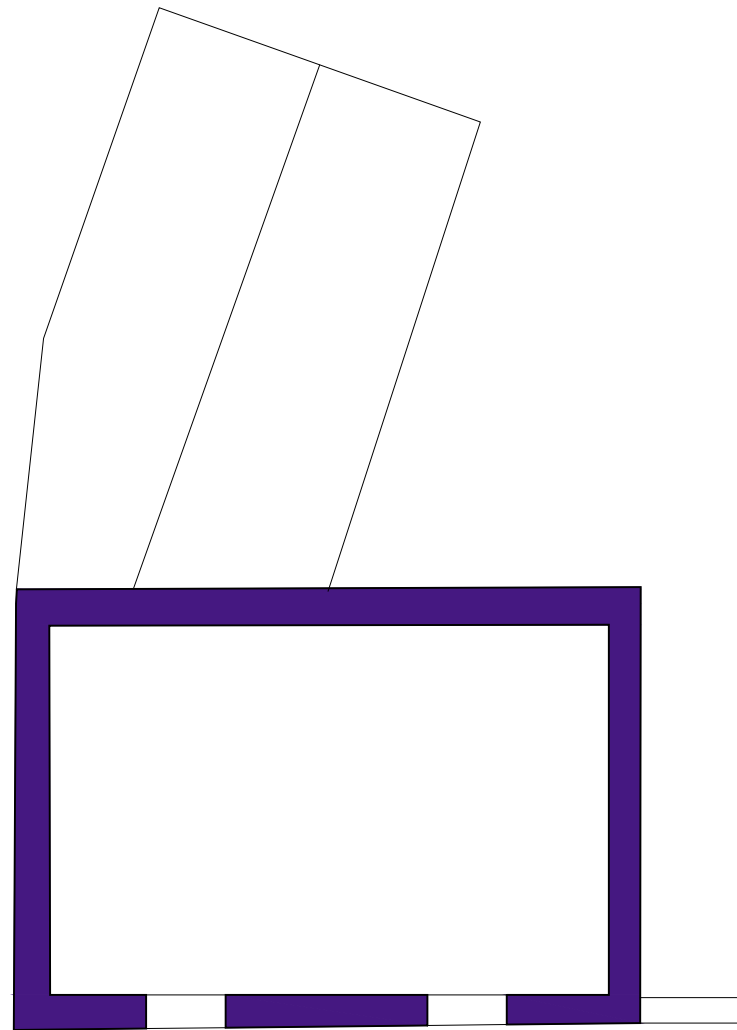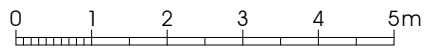


Hay Loft Floor Plan

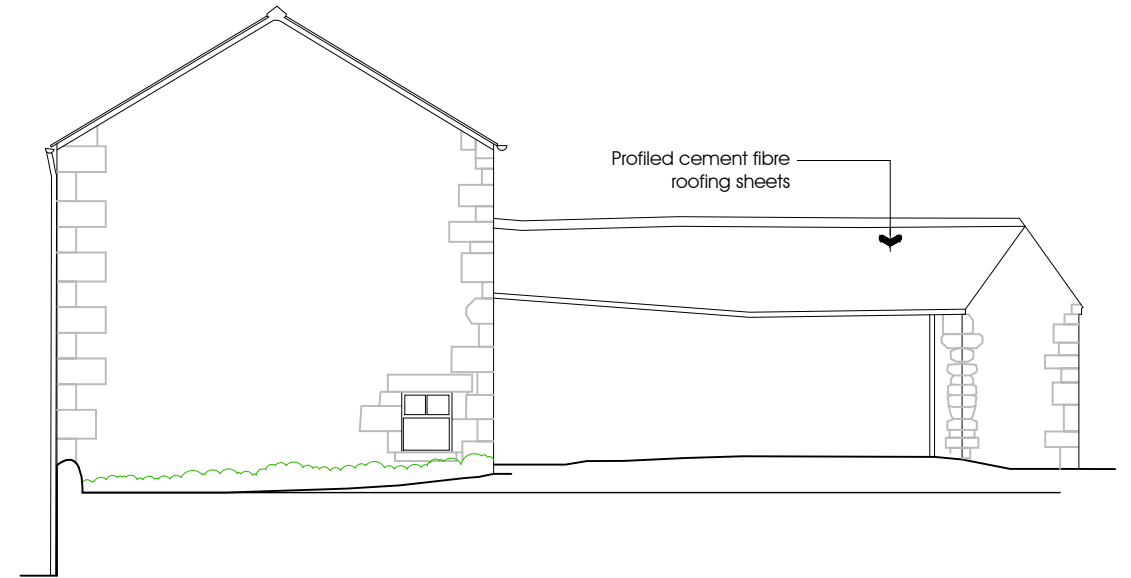


North East Elevation

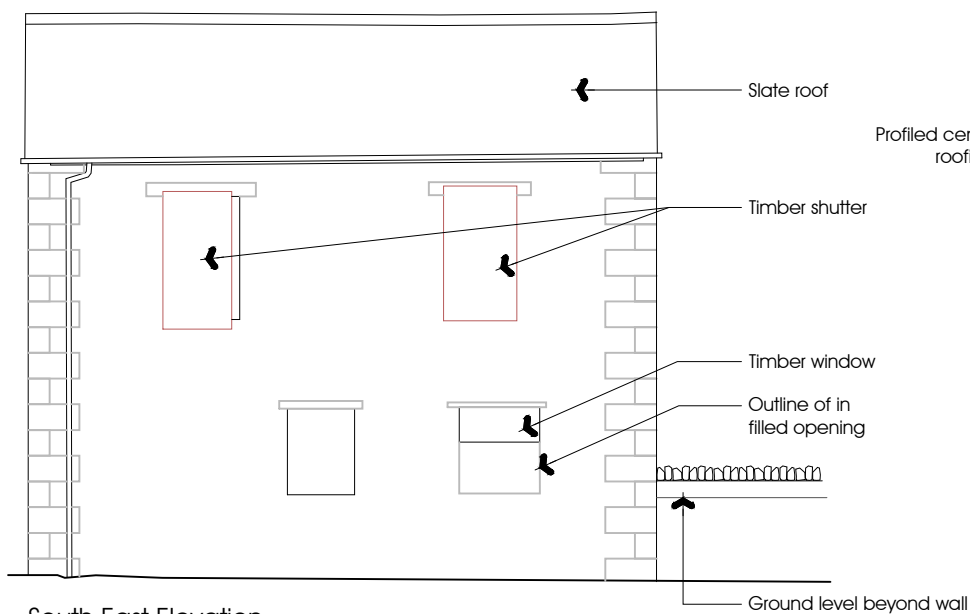

South East Elevation

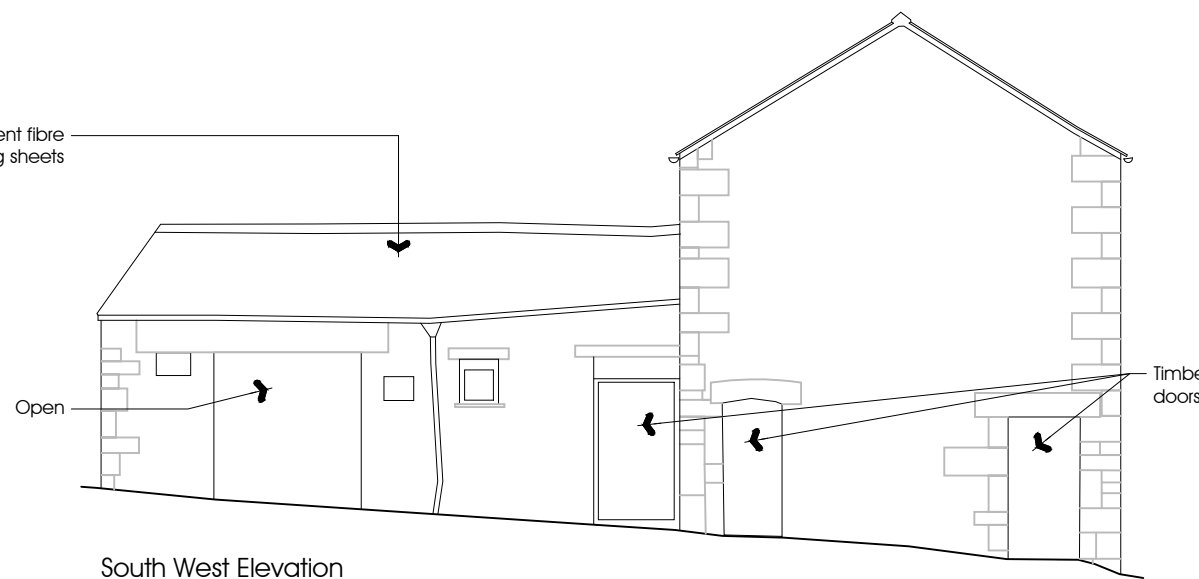

South West Elevation

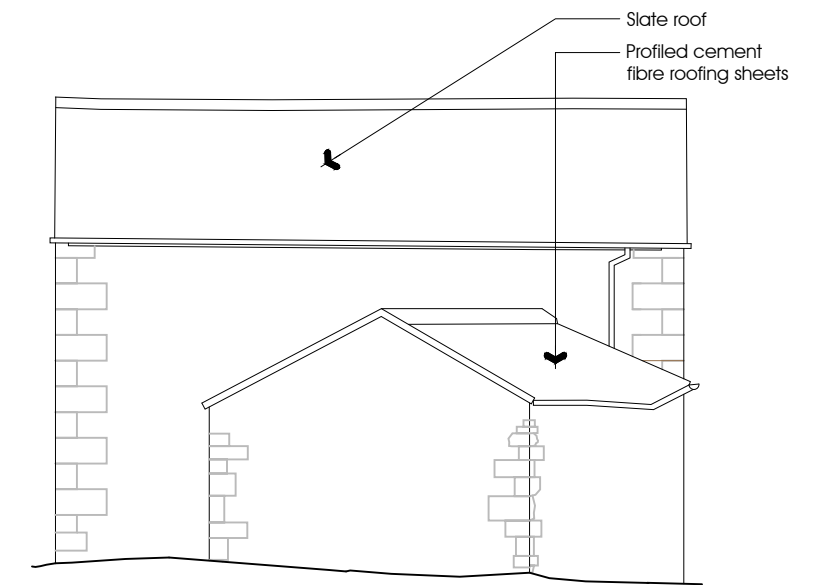

North West Elevation

Proposed Conversion. Barn 2
Writtenstone Farm, Written Stone Lane, PR3 2ZN
Mr. & Mrs. Norris


Planning Application
Existing Plans and Elevations

DATE July 2025



JOB NO. 3428-B2
DRAWING NO. 004
REVISION
SCALE 1:100 @ A3




NOTES:
1: This drawing is for Planning Application purposes only

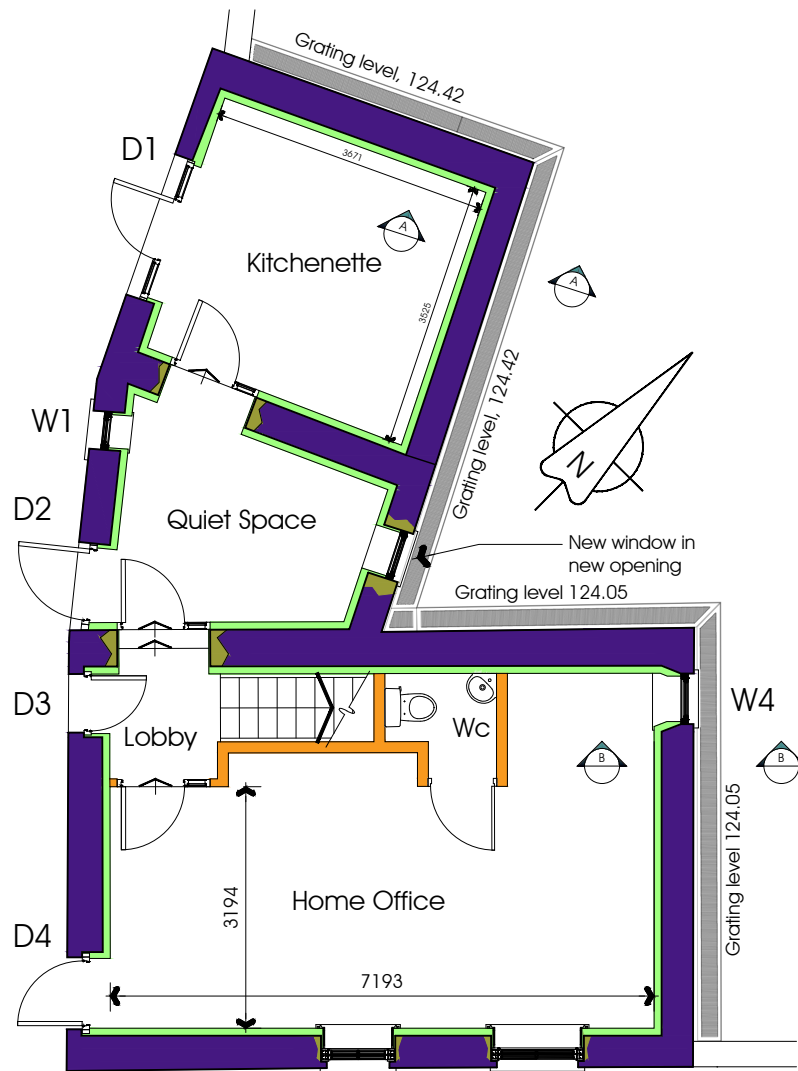


Ground Floor plan

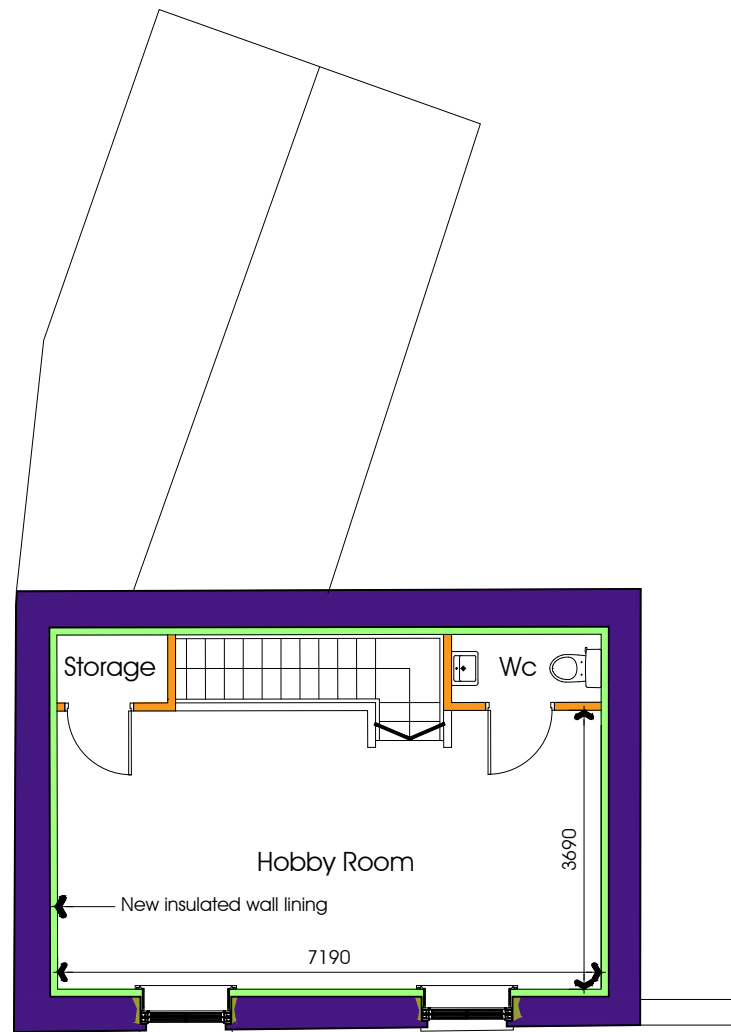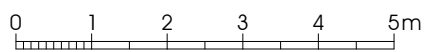


First Floor Plan

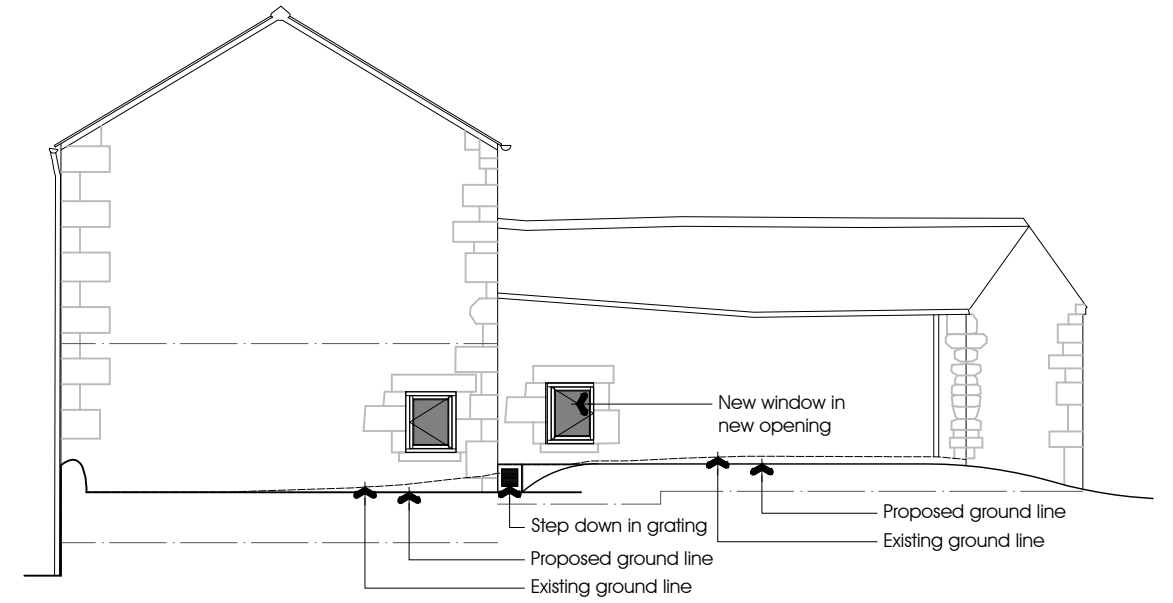


North East Elevation

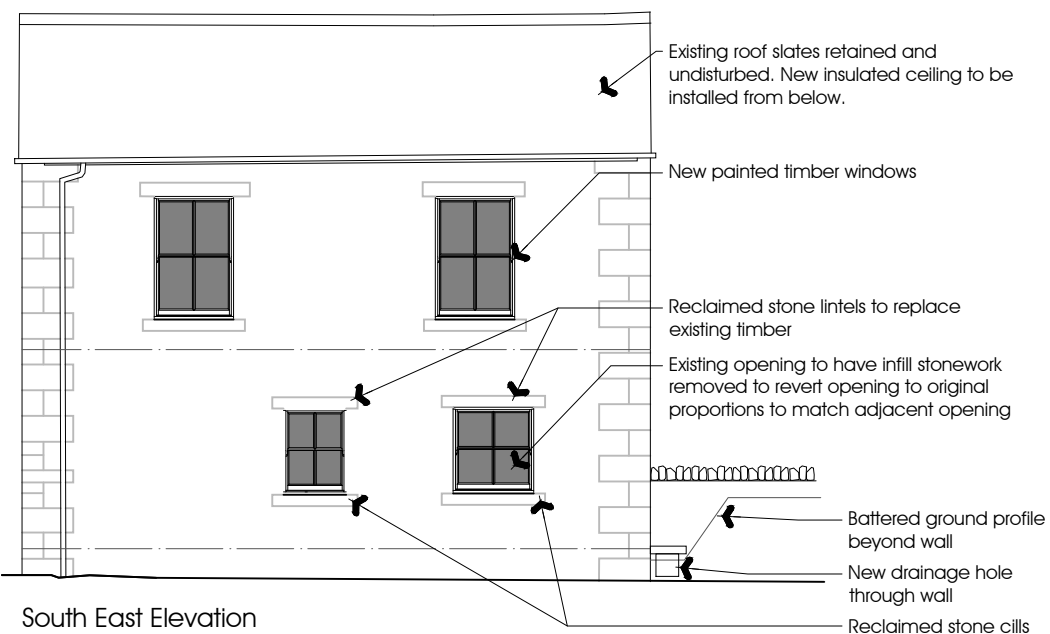

South East Elevation

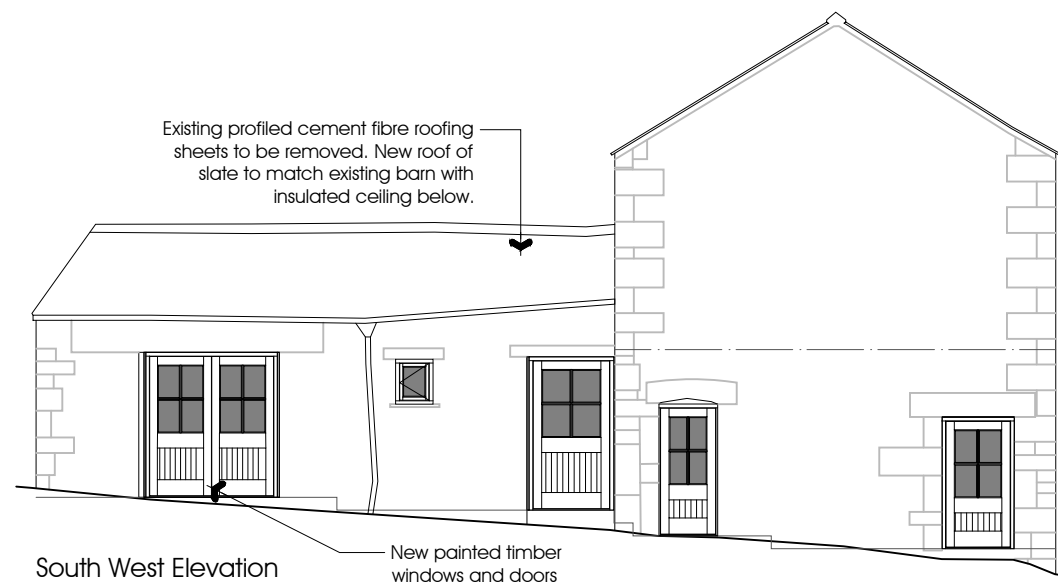

South West Elevation

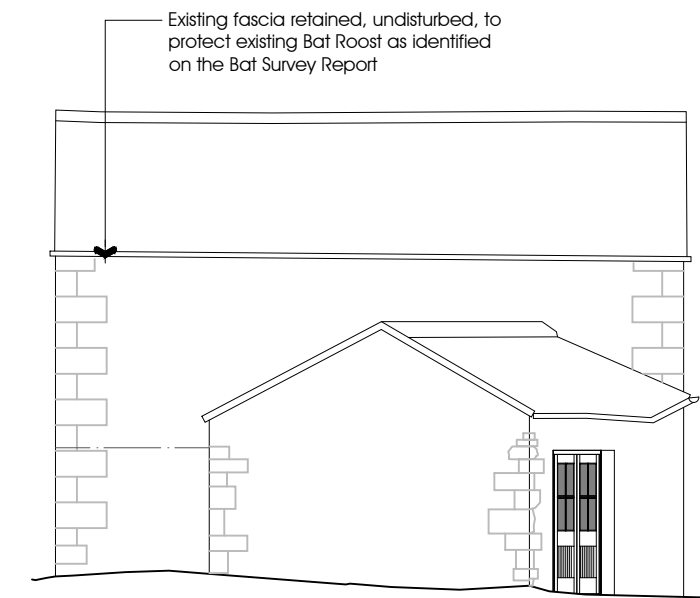

North West Elevation

REV A Sept 1st 2025 Grill over french drain indicated

Proposed Conversion. Barn 2

Writtenstone Farm, Written Stone Lane, PR3 2ZN

Mr. & Mrs. Norris

Planning Application
Proposed Plans and Elevations

DATE July 2025

JOB NO. 3428-B2

DRAWING NO. 005

REVISION A

SCALE 1:100 @ A3



NOTES:
 1: This drawing is for Planning Application purposes only





Section

Elevation

D1

Plan

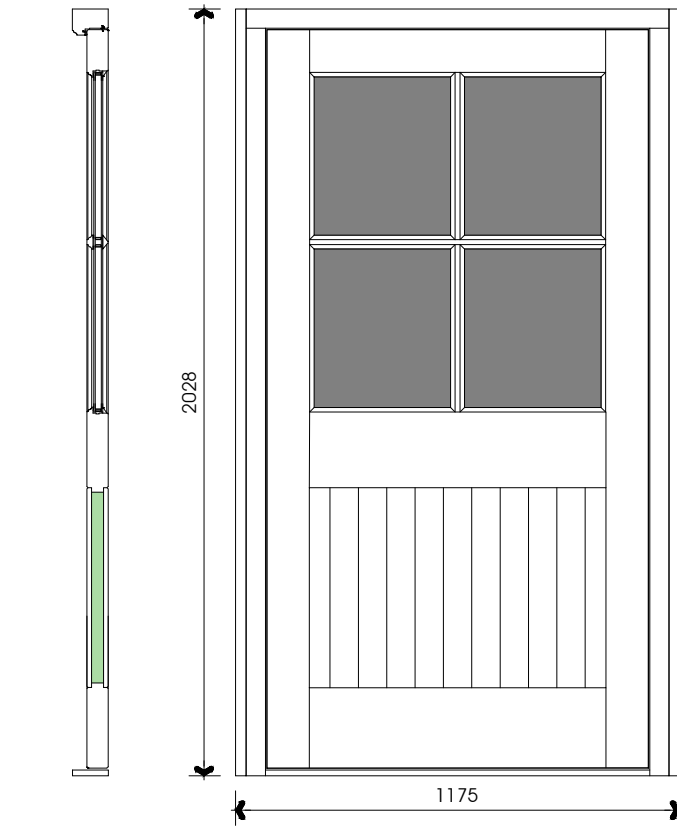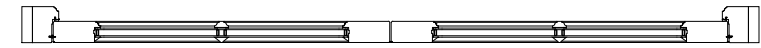


Section

Elevation

D2

Plan

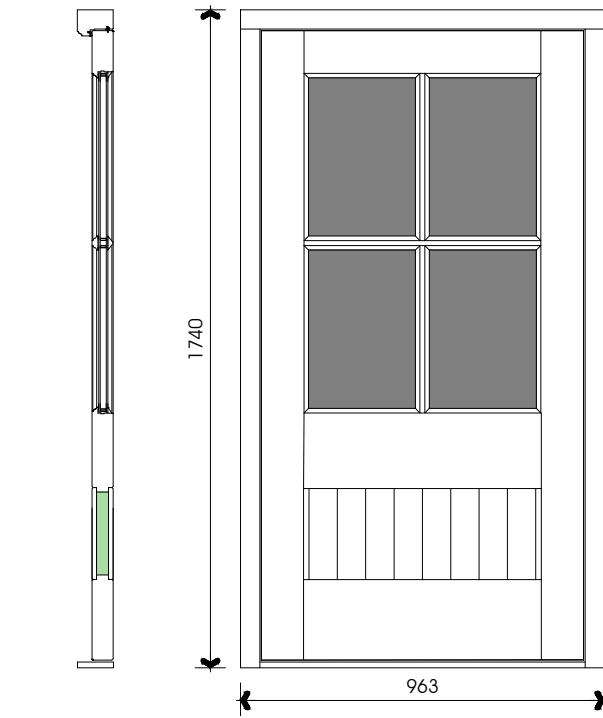


Section

Elevation

D4

Plan

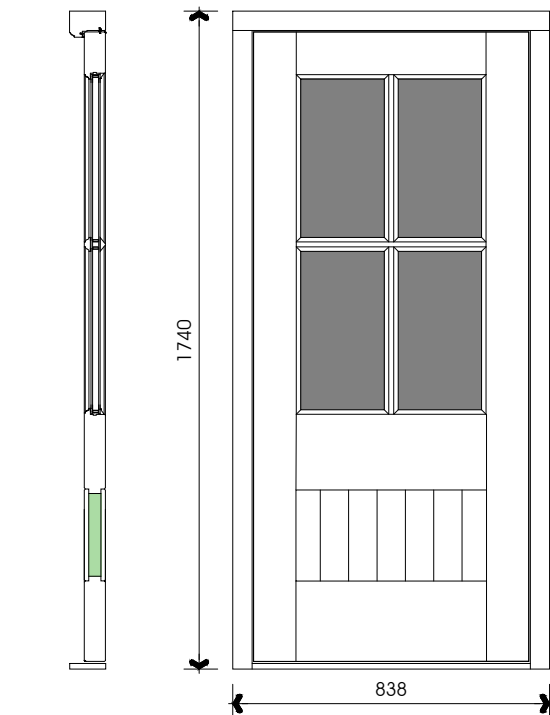


Section


Elevation

D3

Plan

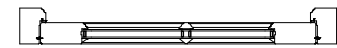


NOTES:
 1: This drawing is for Planning Application purposes only

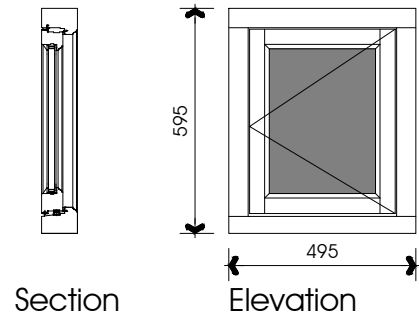


W1




Plan

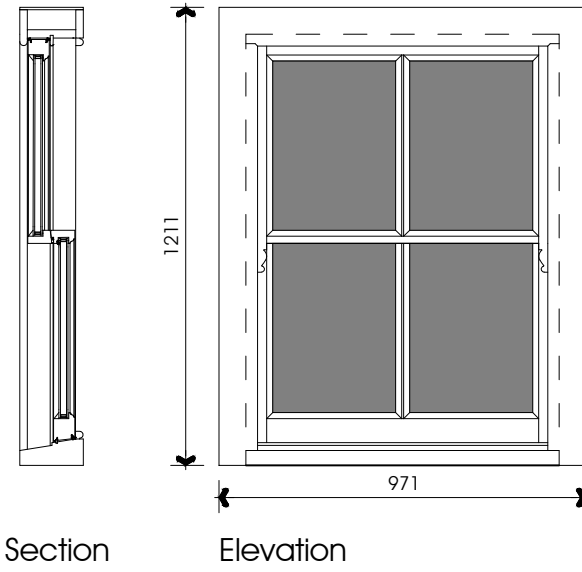


W2

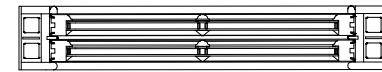


Plan

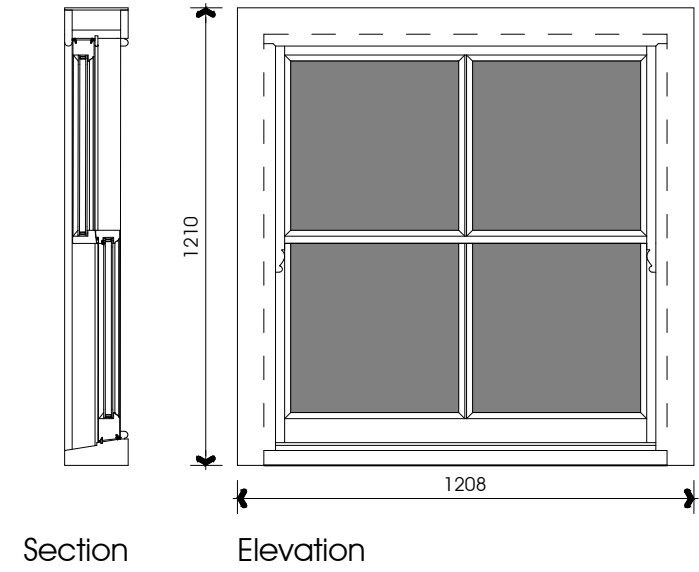

W3

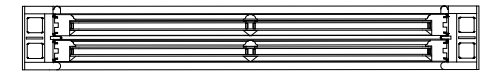


Plan

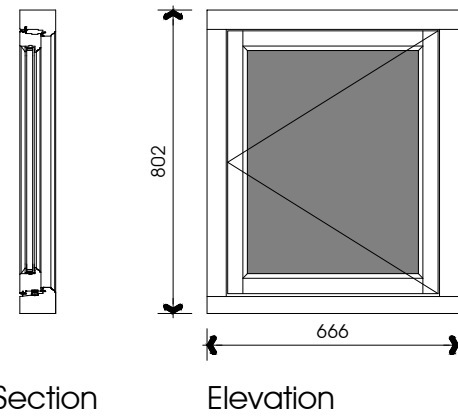

W4



Plan

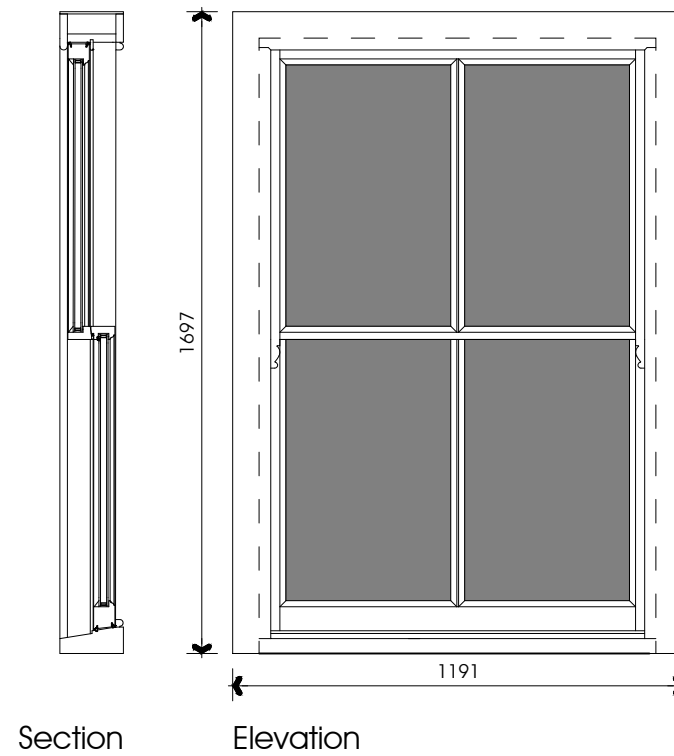

W5 & 6



Plan

Proposed Conversion. Barn 2
 Writtenstone Farm, Written Stone Lane, PR3 2ZN
 Mr. & Mrs. Norris


Planning Application
 Proposed Window Details

DATE July 2025


JOB NO. 3428-B2
 DRAWING NO. 007
 REVISION
 SCALE 1:20 @ A3



NOTES:
 1: This drawing is for Planning Application purposes only

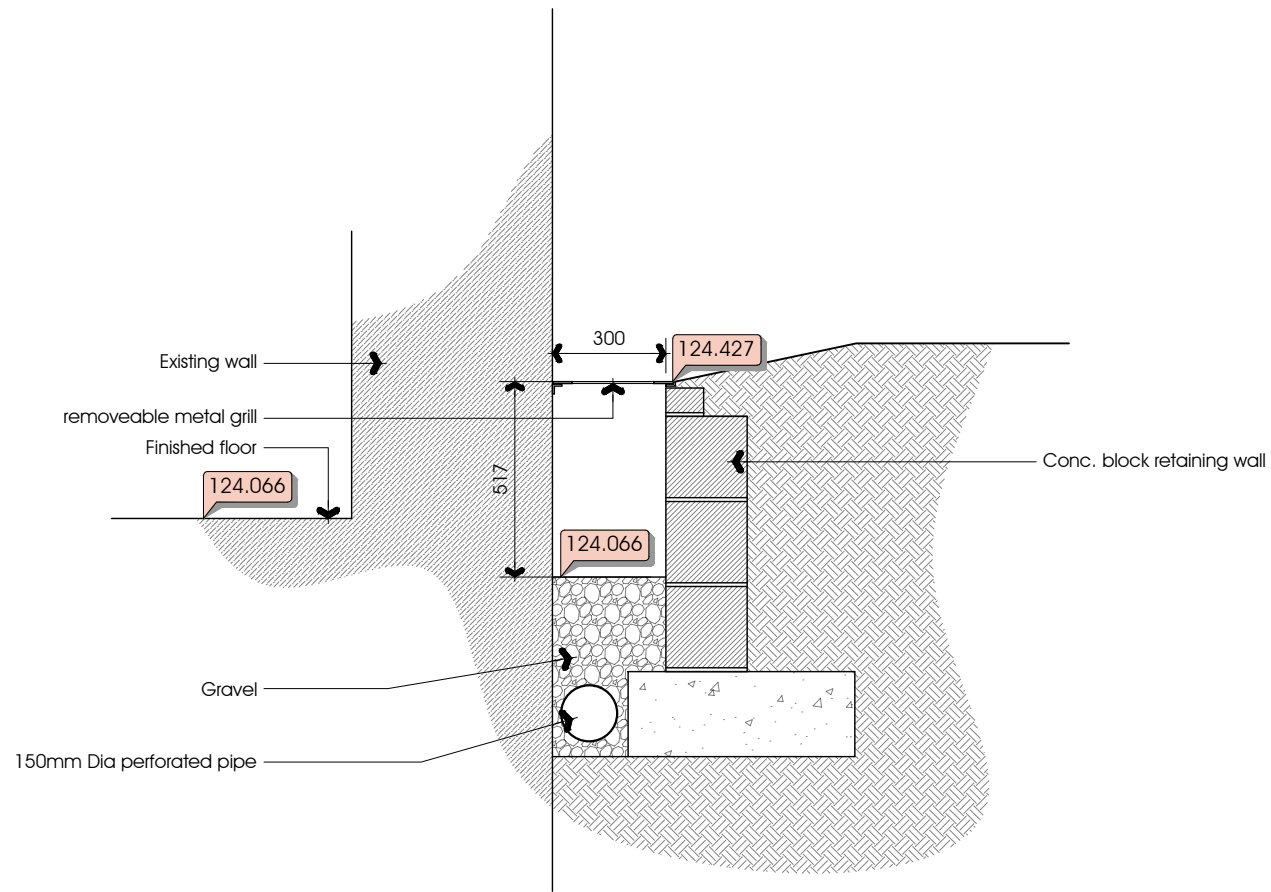

Detail Section A-A

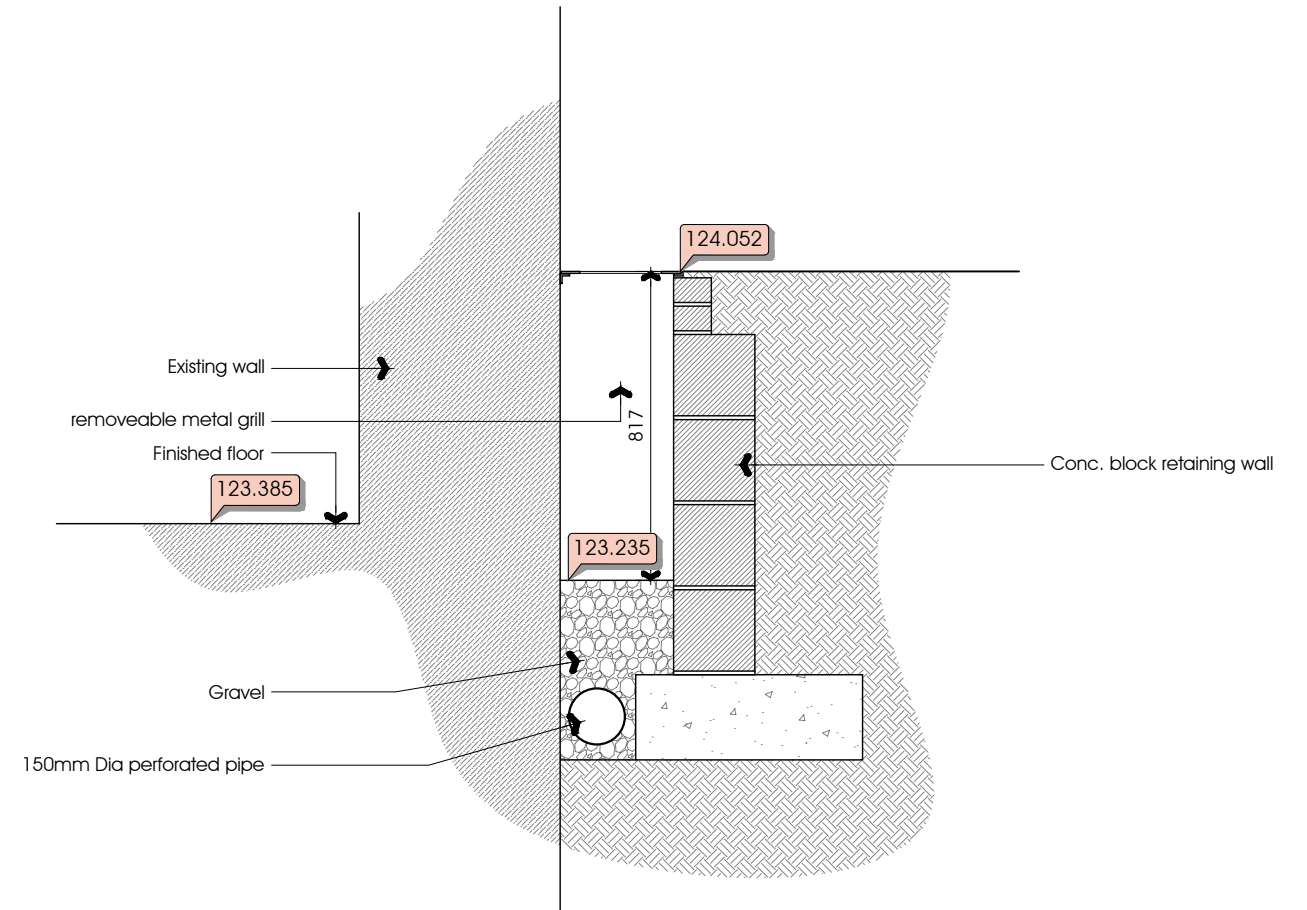

Detail Section B-B