



Proposed Ground Floor Plan Scale 1:100

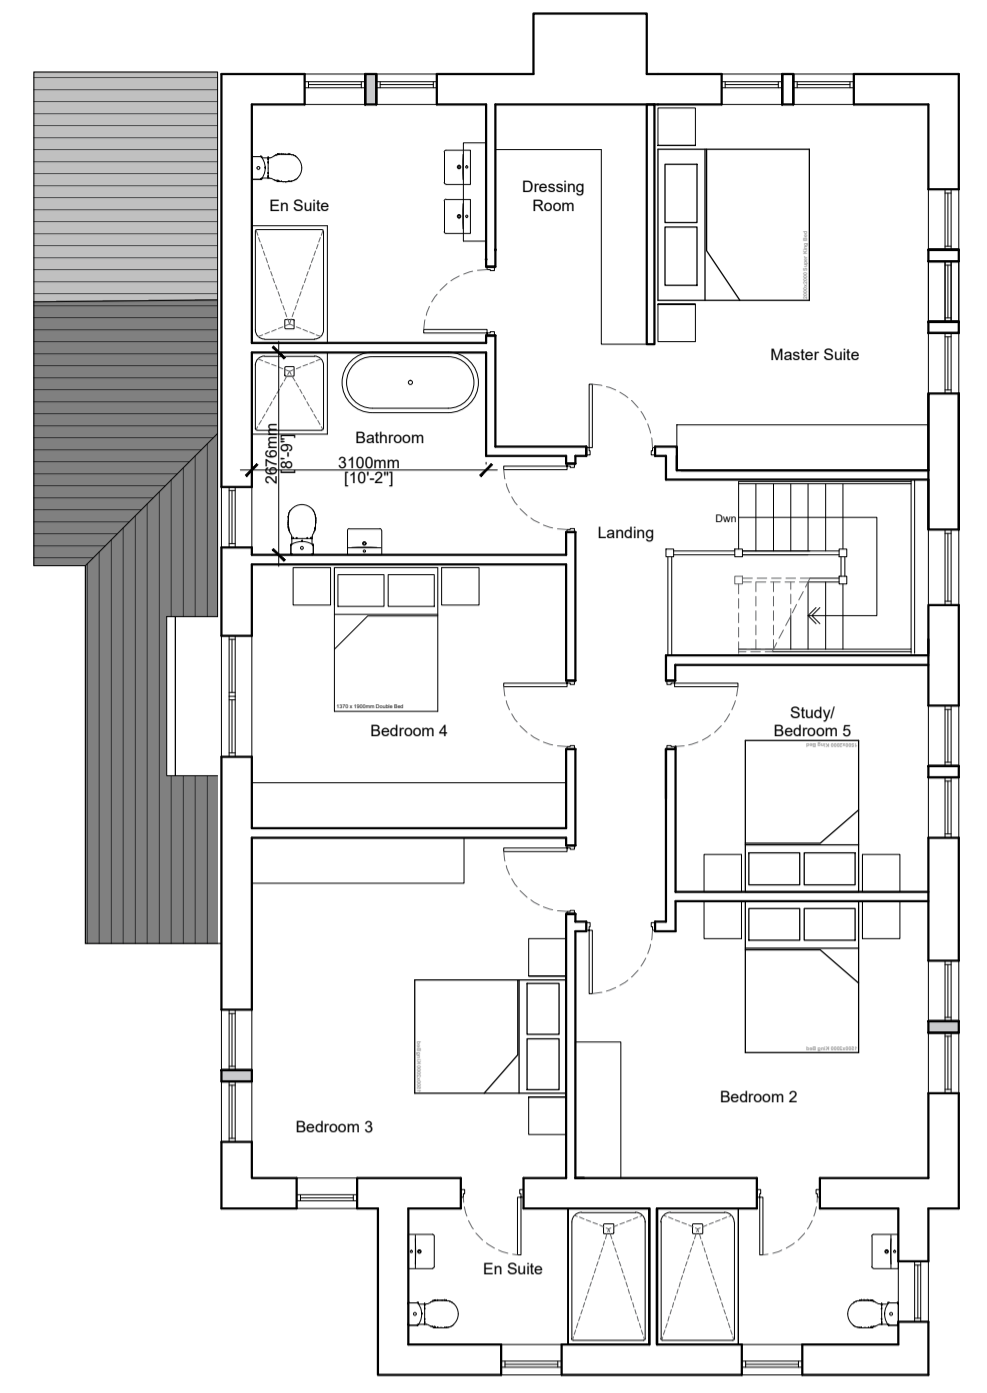

Proposed First Floor Plan Scale 1:100

Materials Legend:

- M1 Natural Stone
- M2 Cut Stone Surrounds and Copings
- M3 Slate Roof
- M4 Aluminium Windows
- M5 Aluminium Doors
- M6 Integrated Solar Panels

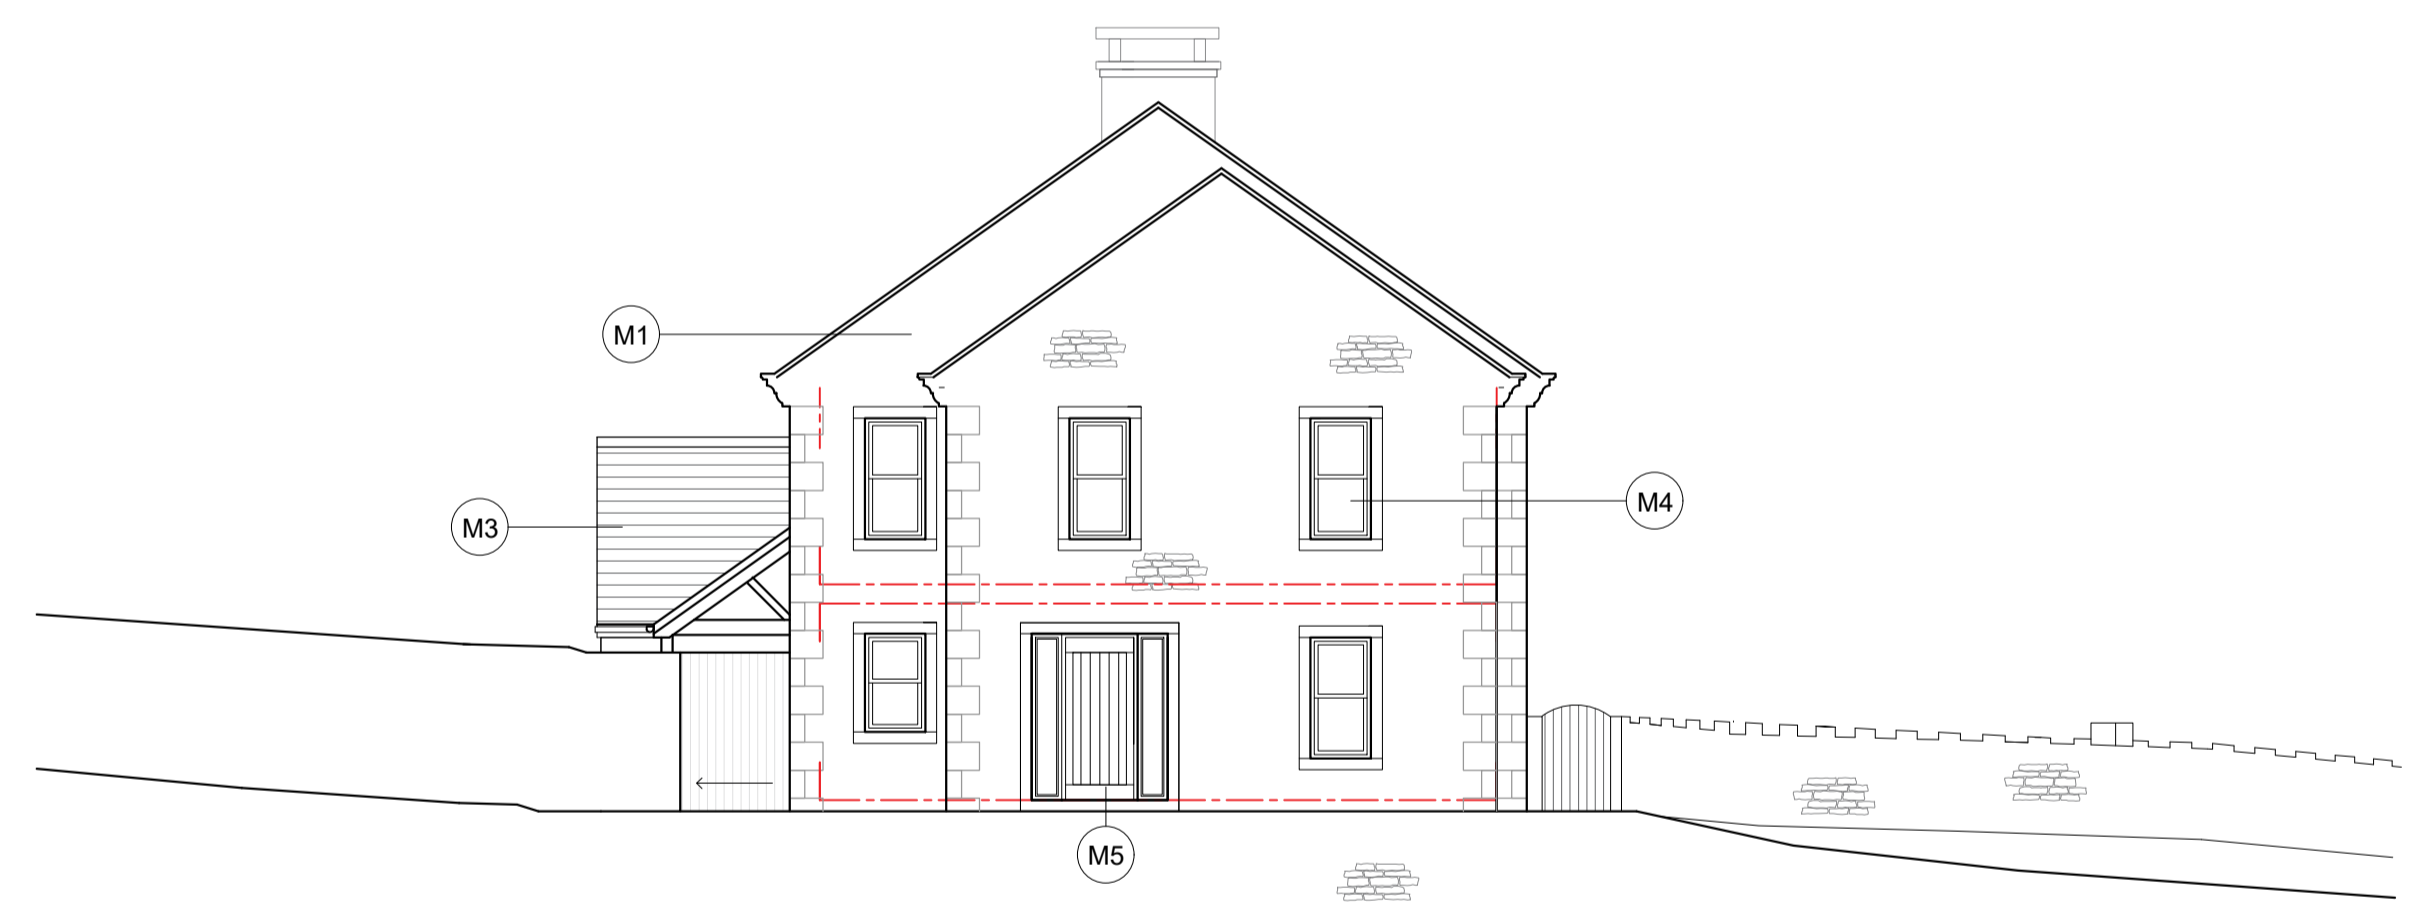

Proposed North Elevation Scale 1:100



Proposed East Elevation Scale 1:100



Proposed South Elevation Scale 1:100



Proposed West (Front) Elevation Scale 1:100

D	RBM	Amendment to central window.	24.04.2026
C	RBM	Amendments following comments from planning.	17.04.2026
B	RBM	Amended scheme design	06.01.2026
A	RS	Amended scheme design	17.12.2025

Client
Dr J and E Gray

Job Title
Proposed Replacement Dwelling at Parsonage Farm Church Street Ribchester Preston PR3 3YE

PLANNING STATUS		
Scale	Date	Drawn
1:100 @ A1	July 2025	CC

spa
SUNDERLAND PEACOCK ARCHITECTS
SUNDERLAND PEACOCK & ASSOCIATES LTD.
HAZELMERE, PEBLICO ROAD, CLITHEROE
LANCASHIRE, BB7 2AG
T 01200 423178 F 01200 427328
E info@sunderlandpeacock.com
www.sunderlandpeacock.com