



> IMPORTANT
 > c This drawing is copyright and remains the property of this practice
 > Do not scale this drawing
 > All dimensions to be checked on site
 > Positions of existing services to be confirmed prior to proceeding

> REVISION STATUS
 S Information issued for feasibility or scheme design.
 T Information issued for tender purposes only.
 C Information issued for Construction.
 NB: Only those drawings containing a C revision to be used for construction.

> NOTES

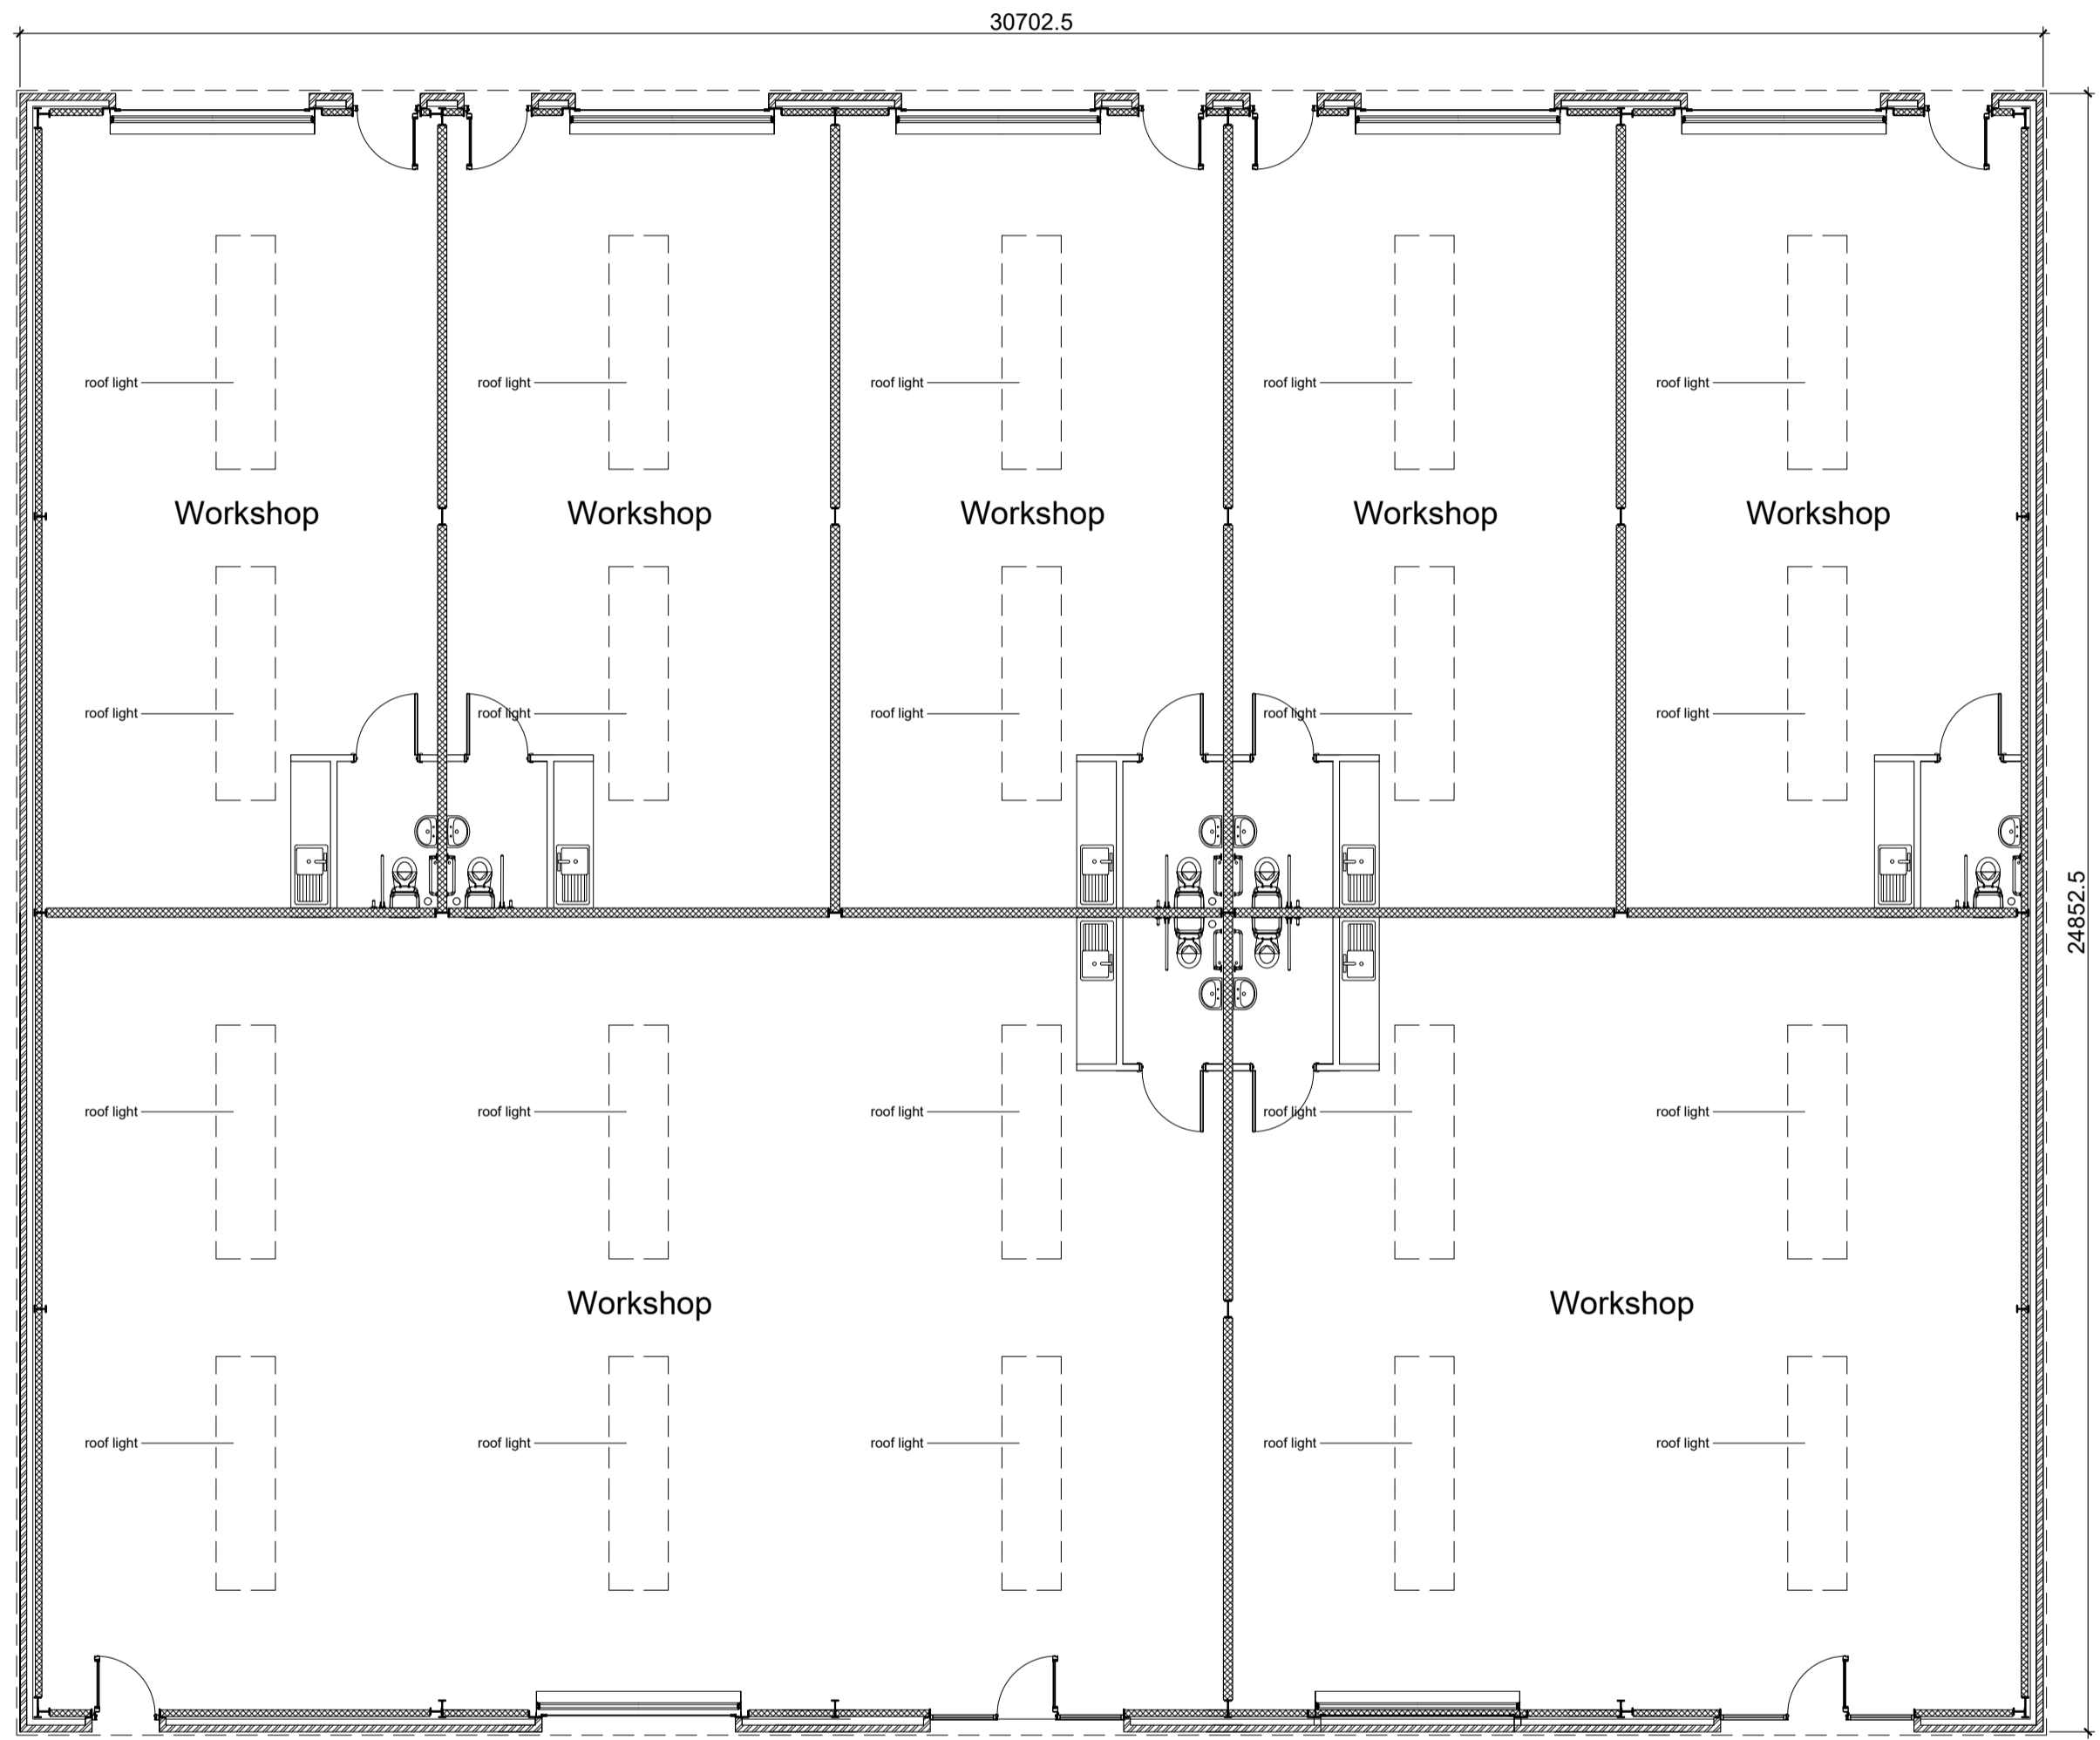

Proposed Plan - Block 1 (all open plan workshop uses)

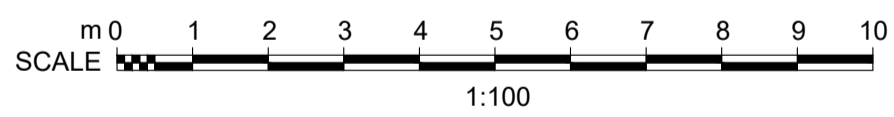

C4	12.05.25	Updated for Section 73 application
C3	27.02.25	Updated in line with elevations
C2	01.10.24	Building footprint amended
C1	11.03.24	Plan updated
> REVISION	> DATE	> DESCRIPTION

> CLIENT
 Ribble Valley Property Ltd

> PROJECT
 Proposed Development of Land at
 Higher College Farm, Longridge, PR3 2YY

> DRAWING TITLE
 Proposed Floor Plan
 Block 1

SCALE	DATE	DRAWN	CHECKED
1:100@A2	Aug '23	PRH	

> DRG NO. **EAD_203_04** > REVISION **C4**

Evolve Architectural Design Ltd
 2 St Matthews School House
 Stanhill Lane
 Oswaldtwistle
 Accrington
 Lancashire BB5 4PZ
 T 01254 469702
 M 07957 592102
 E paul@evolvead.co.uk
 www.evolvead.co.uk