


IMPORTANT

- This drawing is copyright and remains the property of this practice
- Do not scale this drawing
- All dimensions to be checked on site
- Positions of existing services to be confirmed prior to proceeding


REVISION STATUS

S Information issued for feasibility or scheme design.
T Information issued for tender purposes only.
C Information issued for Construction.
NB: Only those drawings containing a C revision to be used for construction.

NOTES

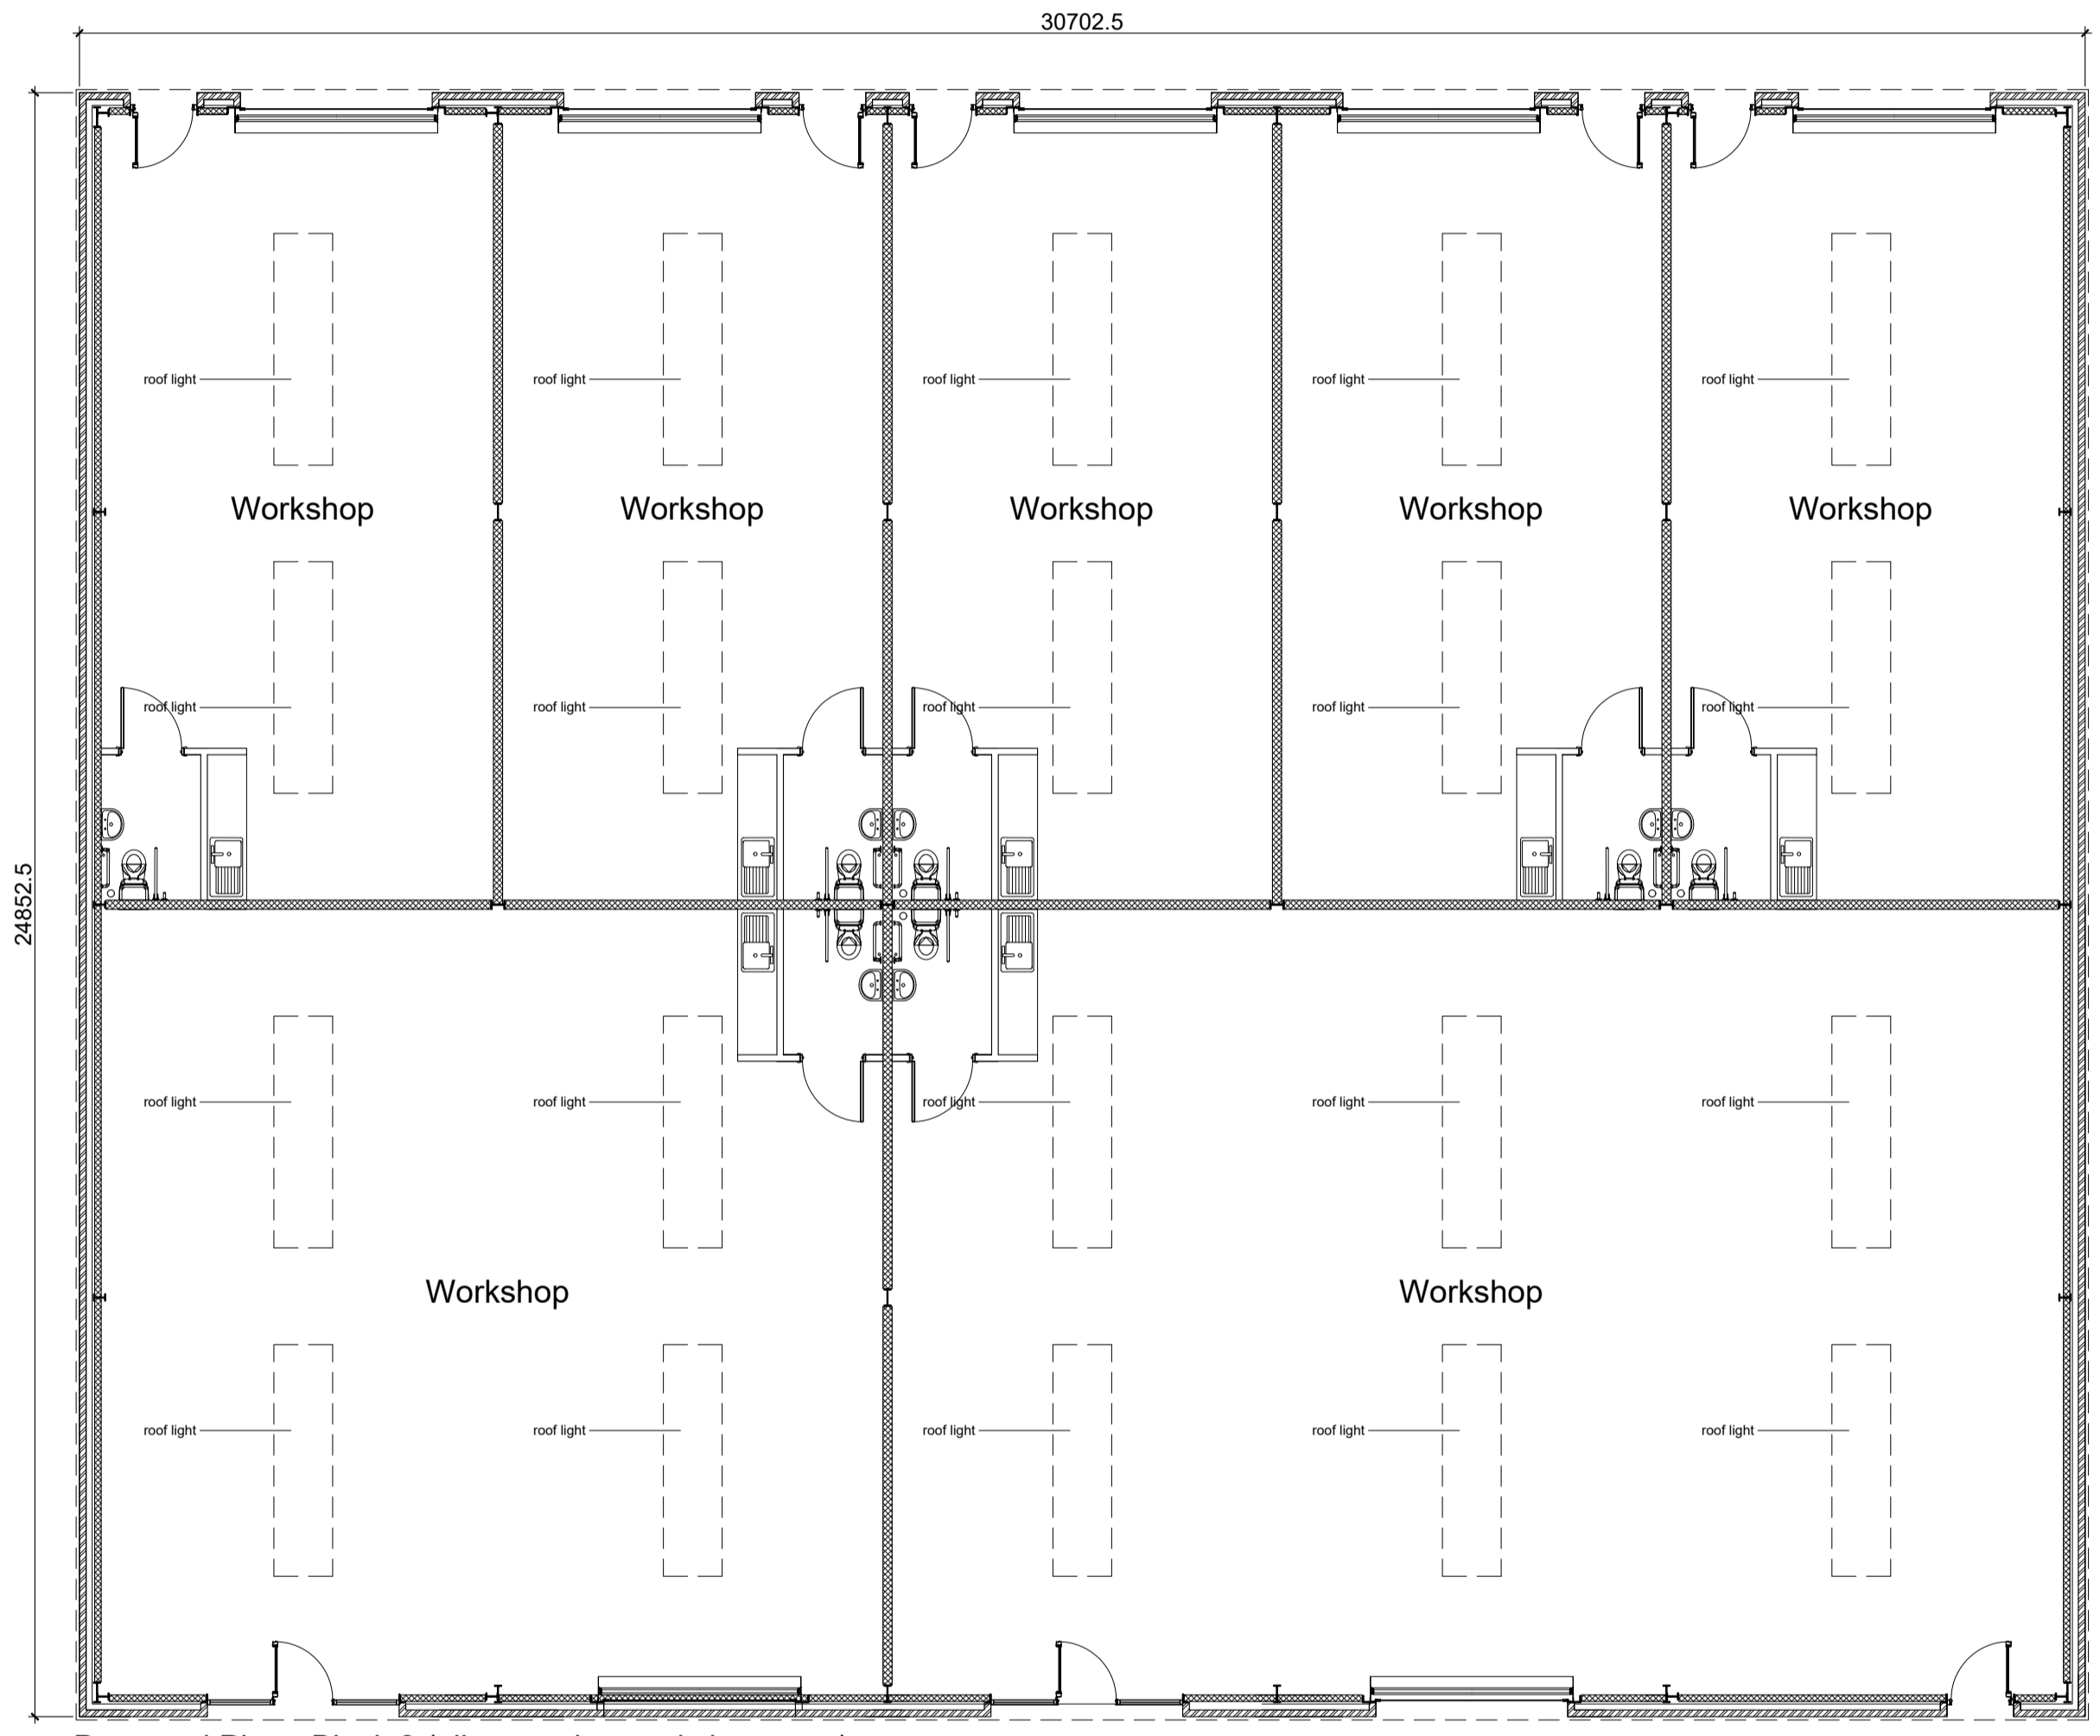

Proposed Plan - Block 2 (all open plan workshop uses)

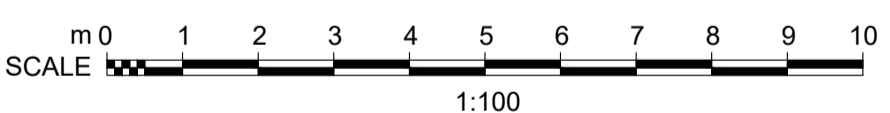

C4	12.05.25	Updated for Section 73 application
C3	27.02.25	Updated in line with elevations
C2	01.10.24	Building footprint amended
C1	11.03.24	Plan updated

REVISION	DATE	DESCRIPTION
----------	------	-------------

CLIENT
Ribble Valley Property Ltd

PROJECT
Proposed Development of Land at
Higher College Farm, Longridge, PR3 2YY

DRAWING TITLE
Proposed Floor Plan
Block 2

SCALE	DATE	DRAWN	CHECKED
1:100@A2	Aug '23	PRH	

DRG NO.	REVISION
EAD_203_09	C4

Evolve Architectural Design Ltd
2 St Matthews School House
Stanhill Lane
Oswaldtwistle
Accrington
Lancashire BB5 4PZ
T 01254 469702
M 07957 592102
E paul@evolvead.co.uk
www.evolvead.co.uk