

IMPORTANT

- This drawing is copyright and remains the property of this practice
- Do not scale this drawing
- All dimensions to be checked on site
- Positions of existing services to be confirmed prior to proceeding

REVISION STATUS


- S Information issued for feasibility or scheme design.
- T Information issued for tender purposes only.
- C Information issued for Construction.
- NB: Only those drawings containing a C revision to be used for construction.

NOTES

Red dashed line indicates height of approved elevations




Proposed North Elevation

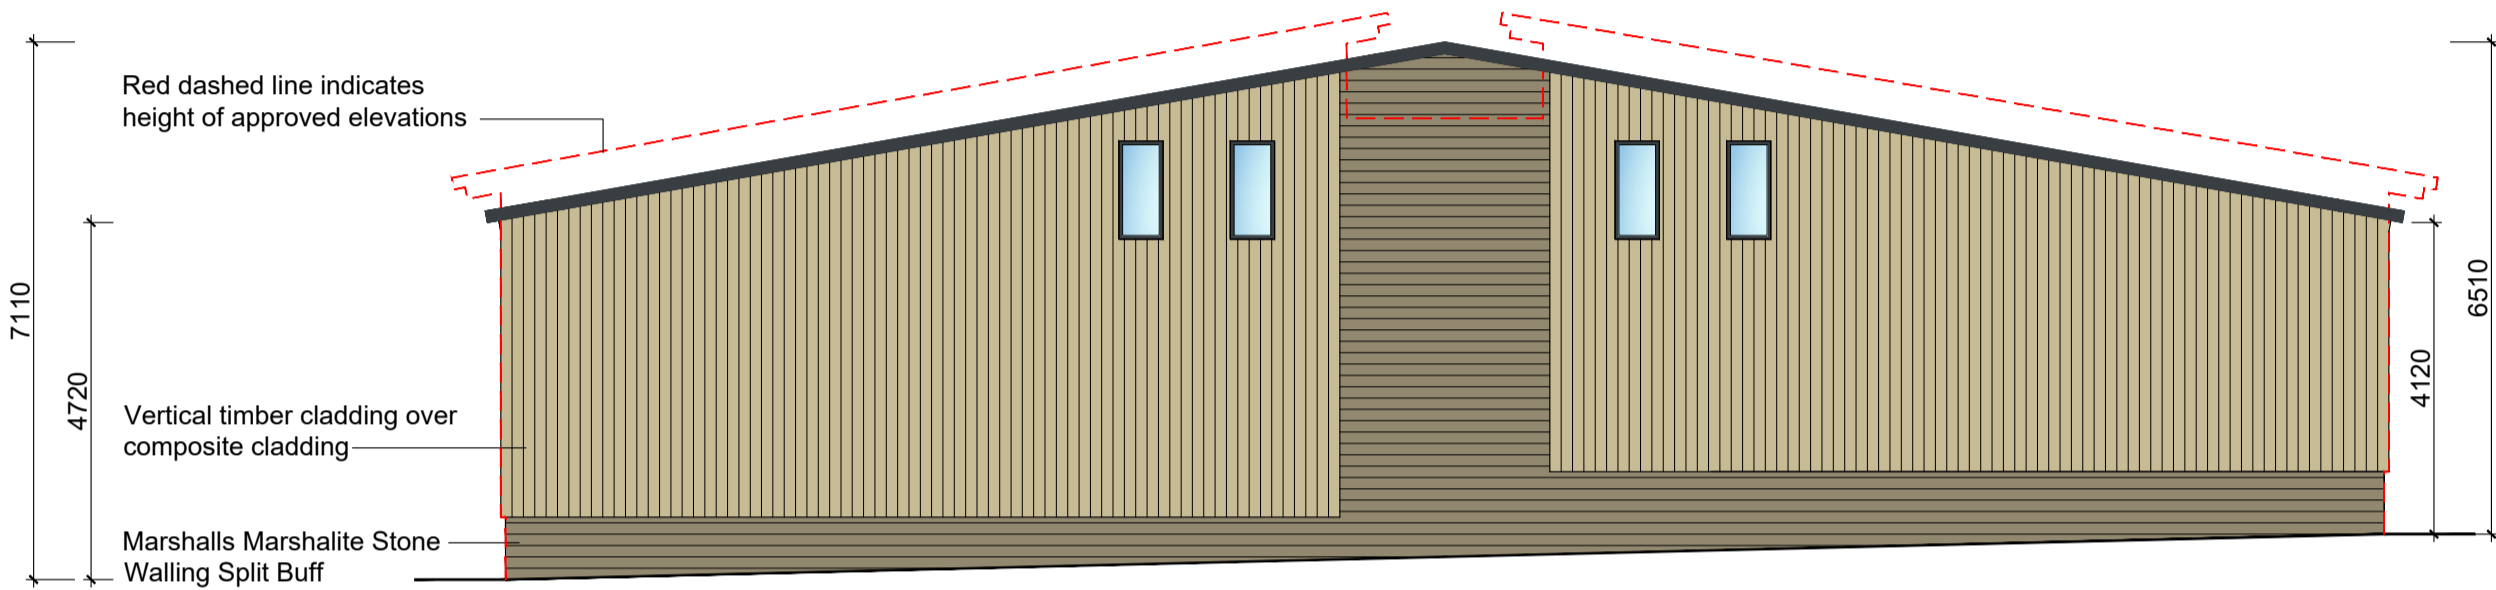


Proposed East Elevation


Red dashed line indicates height of approved elevations

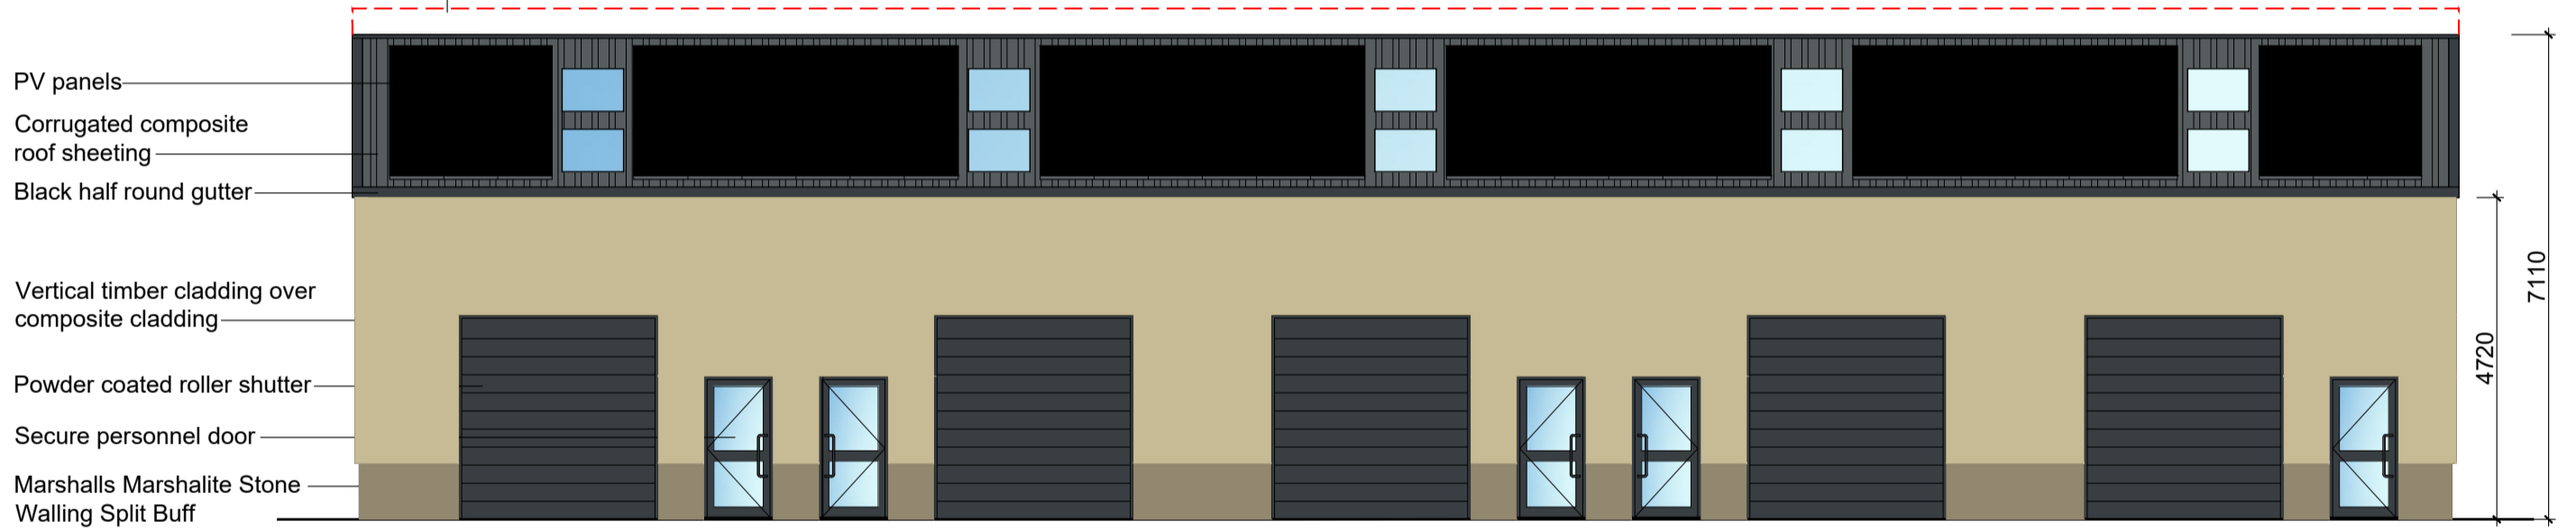

Proposed South Elevation

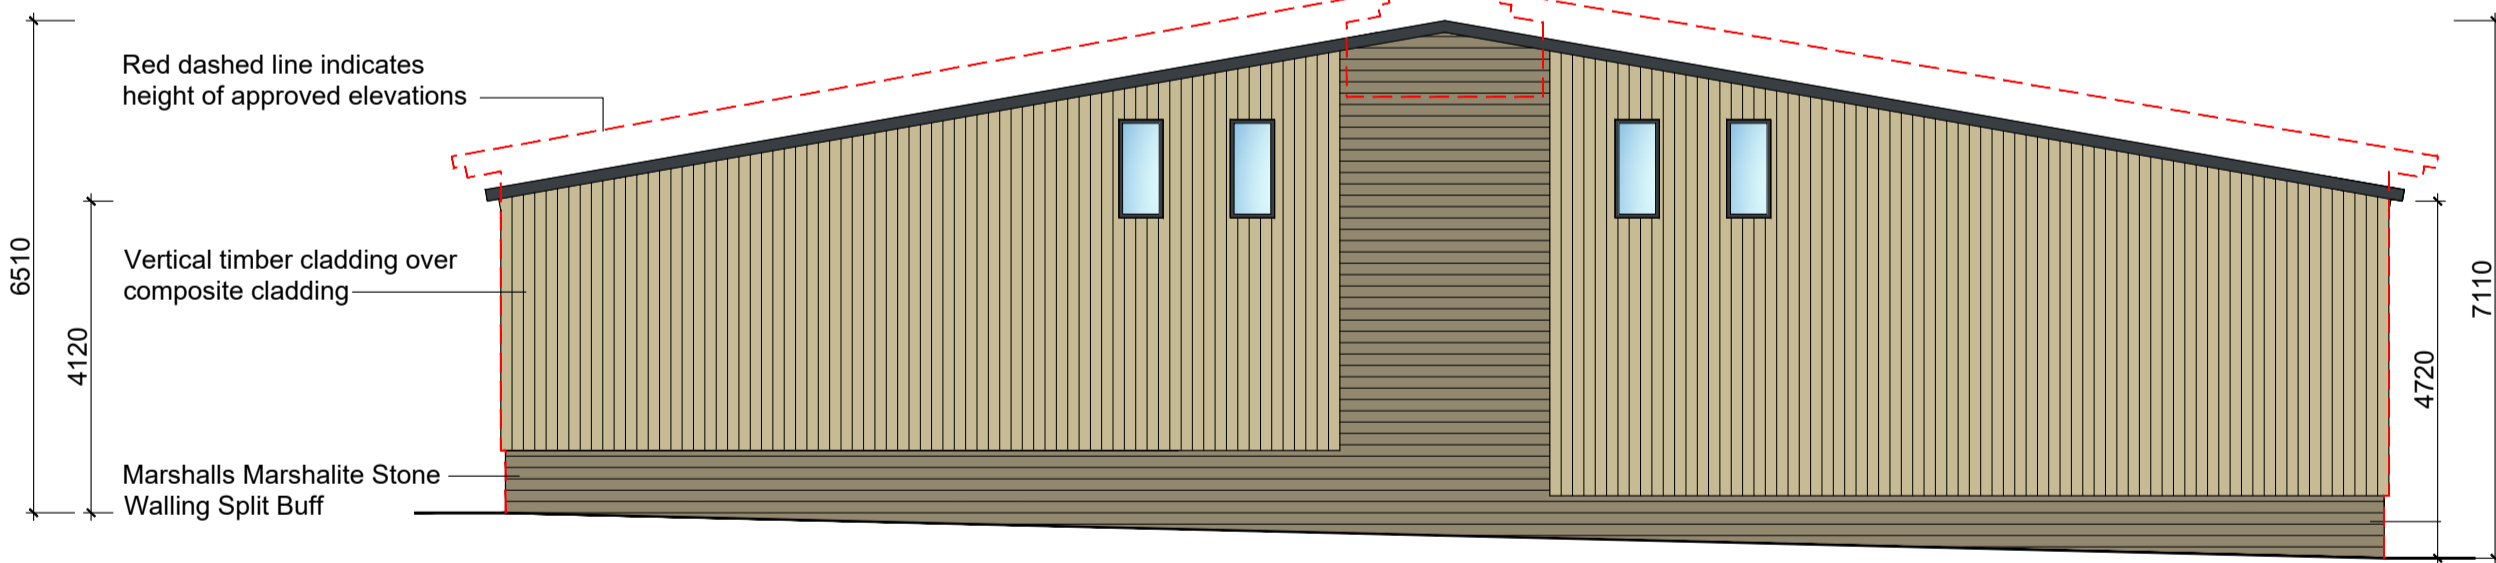

Proposed West Elevation

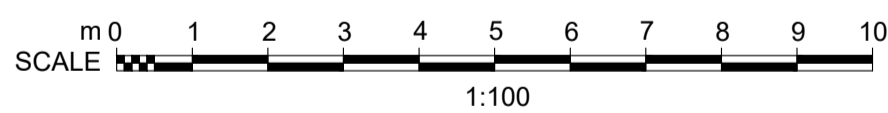

REVISION	DATE	DESCRIPTION
C4	12.05.25	Updated for Section 73 application
C3	16.10.24	Brick changed to recon stone
C2	01.10.24	Elevation design amended
C1	11.03.24	Elevations updated

CLIENT  
Ribble Valley Property Ltd

PROJECT  
Proposed Development of Land at Higher College Farm, Longridge, PR3 2YY

DRAWING TITLE  
Proposed Elevations Blocks 3 & 4

SCALE	DATE	DRAWN	CHECKED
1:100@A2	Aug '23	PRH	

DRG NO.	REVISION
EAD_203_12	C4

Evolve Architectural Design Ltd  
2 St Matthews School House  
Stanhill Lane  
Oswaldtwistle  
Accrington  
Lancashire BB5 4PZ  
T 01254 469702  
M 07957 592102  
E paul@evolvead.co.uk  
www.evolvead.co.uk

