


Copyright:  
 This drawing is the sole copyright of Daniel Wood Architect's any reproduction in any form is forbidden unless permission is granted in writing.  
 Do not scale from this drawing, any discrepancies on site should be brought to the attention of Daniel Wood Architect's.  
 Work and materials must comply with the current building regulations and any relevant codes of practice, and must be read in conjunction with the building specification and any other consultants or sub-contractor information.

**Proposed Ground Floor Plan**  
 1 : 50


revision date	description	drawn	ck'd
0	12/08/25 PLANNING SUBMISSION		

project:  
**14 Lancaster Drive**  
**Clitheroe, BB7 2PD**  
 drawing:  
**Proposed Ground Floor Plan**

date:	status:	Sheet size:					
02/07/25	PLANNING	A1					
scale:	1:50						
job number	orig	zone	level	type	role	drawing number	rev
25001-	DW-	00-	00-	DR-	A-	0104	0

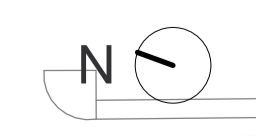

Copyright:  
 This drawing is the sole copyright of Daniel Wood Architect's any reproduction in any form is forbidden unless permission is granted in writing.  
 Do not scale from this drawing, any discrepancies on site should be brought to the attention of Daniel Wood Architect's.  
 Work and materials must comply with the current building regulations and any relevant codes of practice, and must be read in conjunction with the building specification and any other consultants or sub-contractor information.

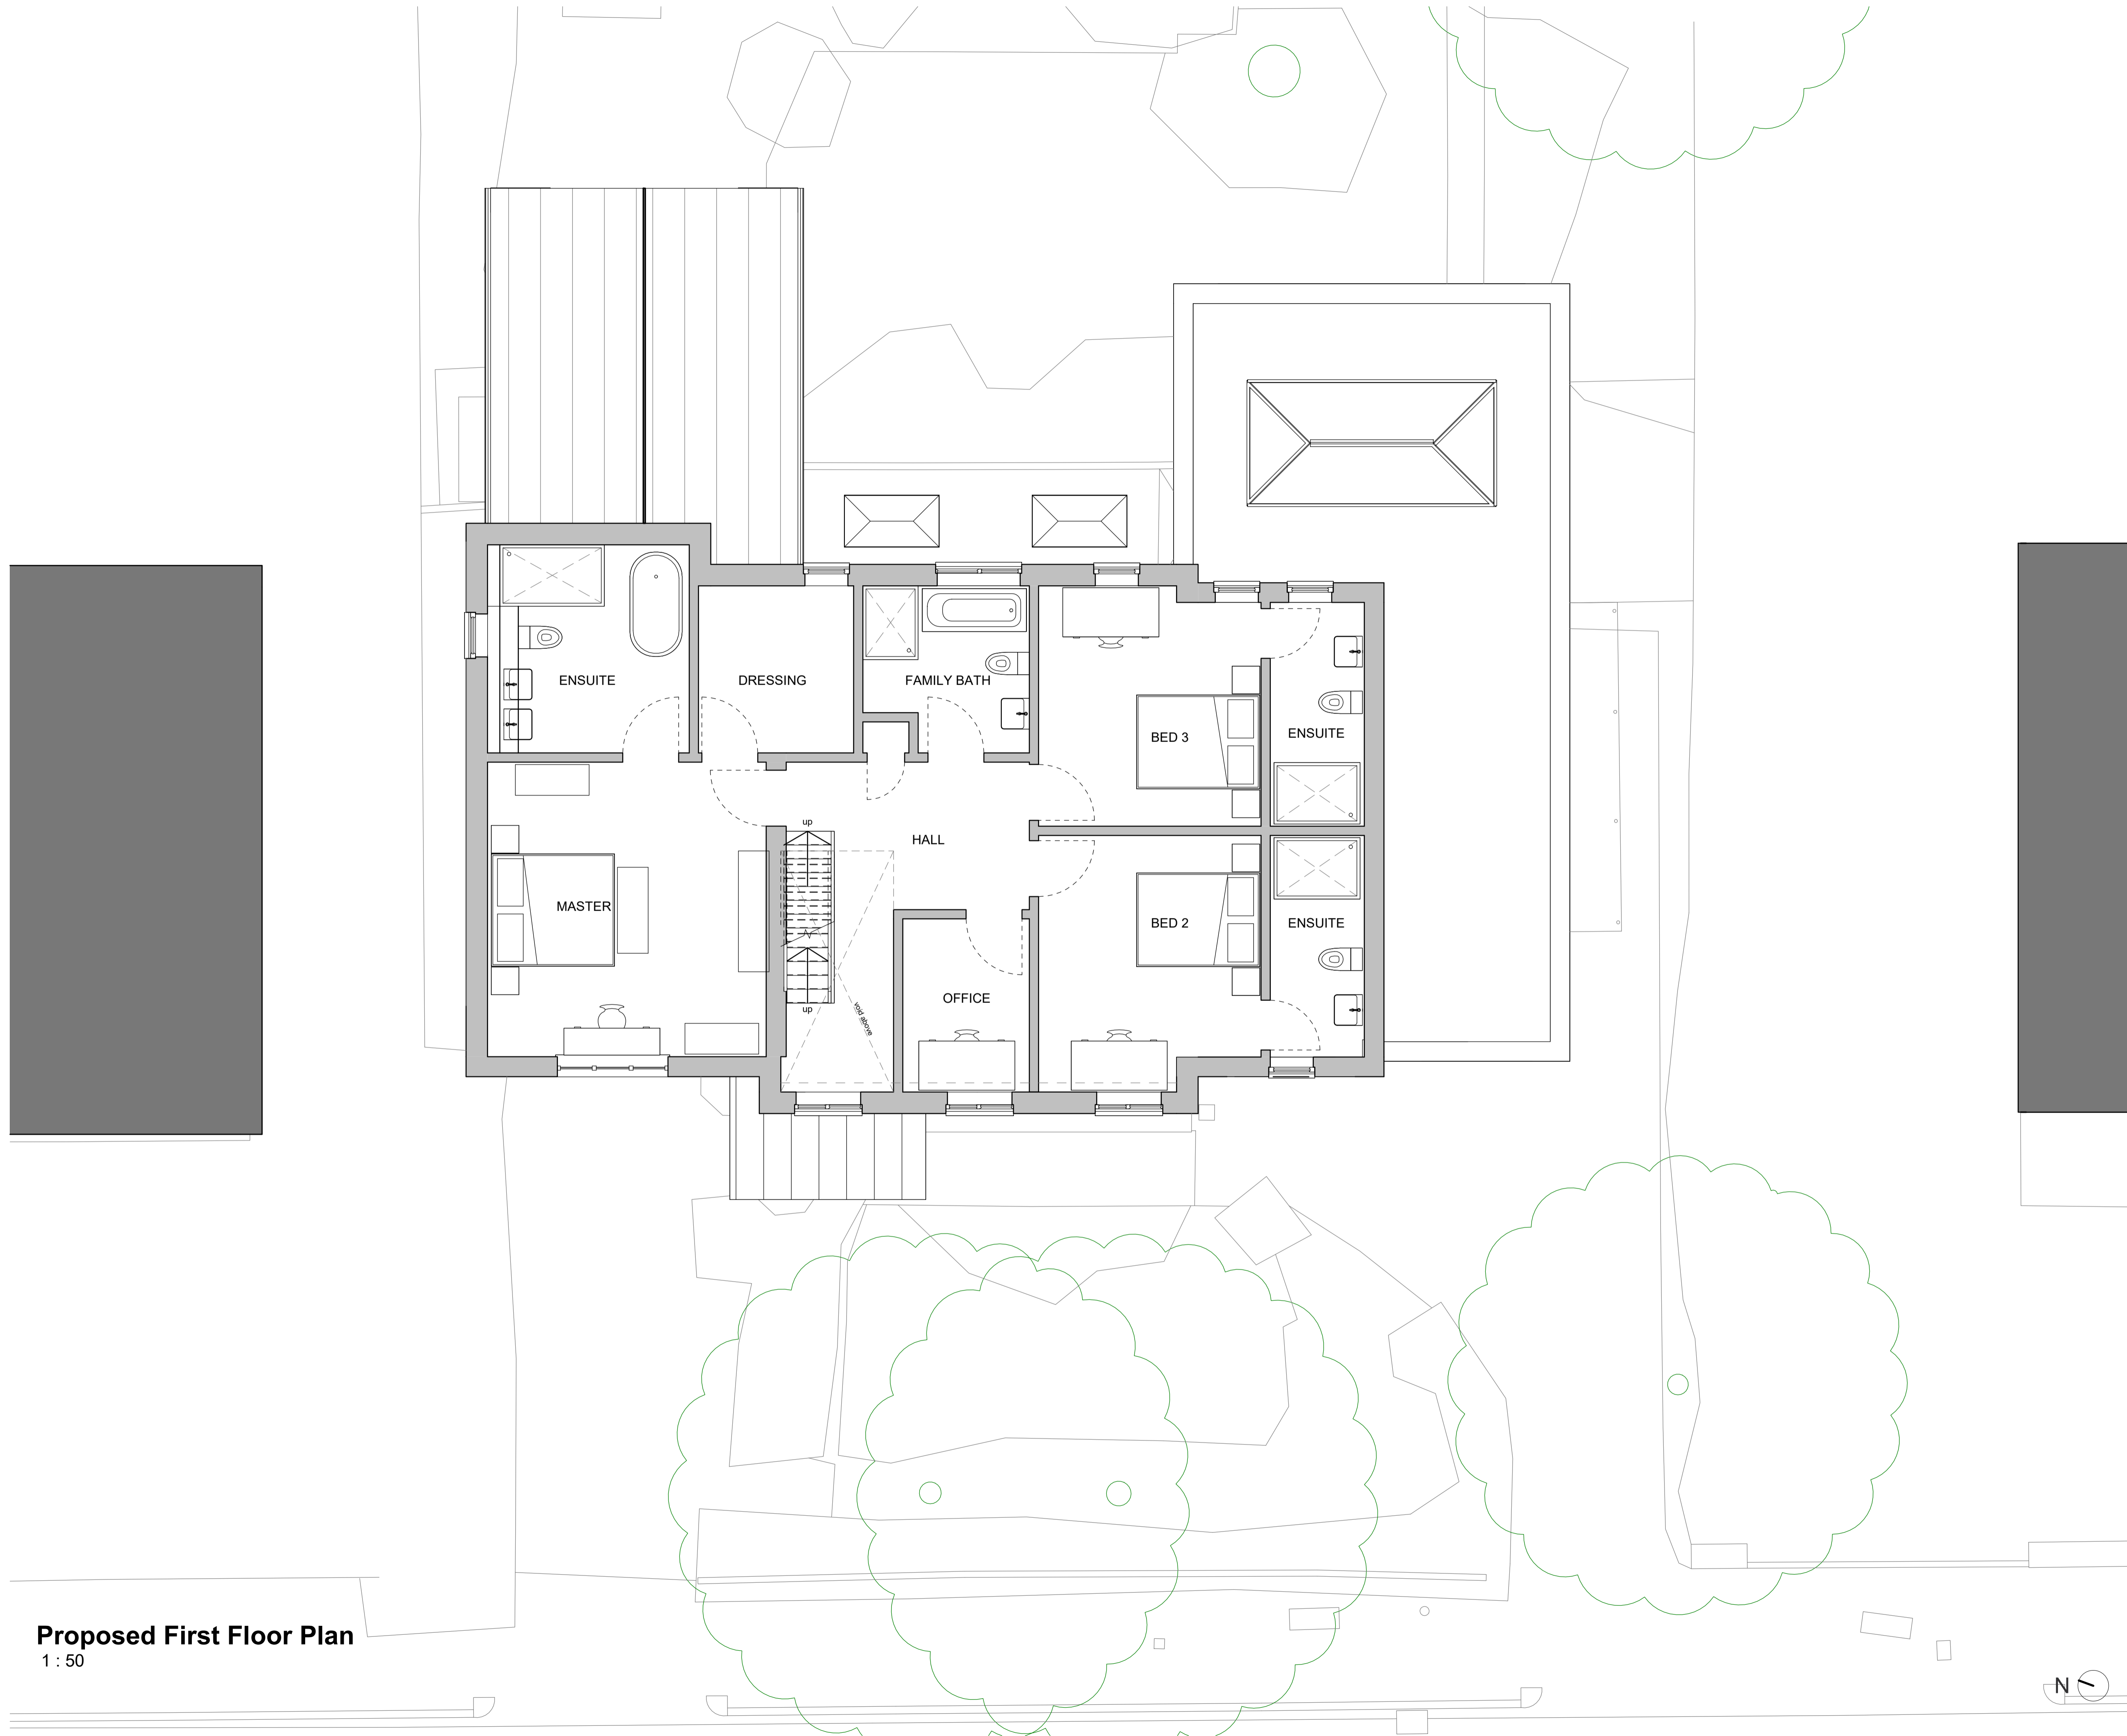

**Proposed First Floor Plan**  
 1 : 50

revision date	description	drawn	ck'd
0	12/08/25 PLANNING SUBMISSION		


project:  
**14 Lancaster Drive**  
**Clitheroe, BB7 2PD**  
 drawing:  
**Proposed First Floor Plan**

date: **02/07/25** status: **PLANNING**  
 scale: **1:50** Sheet size: **A1**

job number	orig	zone	level	type	role	drawing number	rev
25001-	DW+	00-	01-	DR-	A-	0105	0



Copyright:  
 This drawing is the sole copyright of Daniel Wood Architect's any reproduction in any form is forbidden unless permission is granted in writing.  
 Do not scale from this drawing, any discrepancies on site should be brought to the attention of Daniel Wood Architect's.  
 Work and materials must comply with the current building regulations and any relevant codes of practice, and must be read in conjunction with the building specification and any other consultants or sub-contractor information.

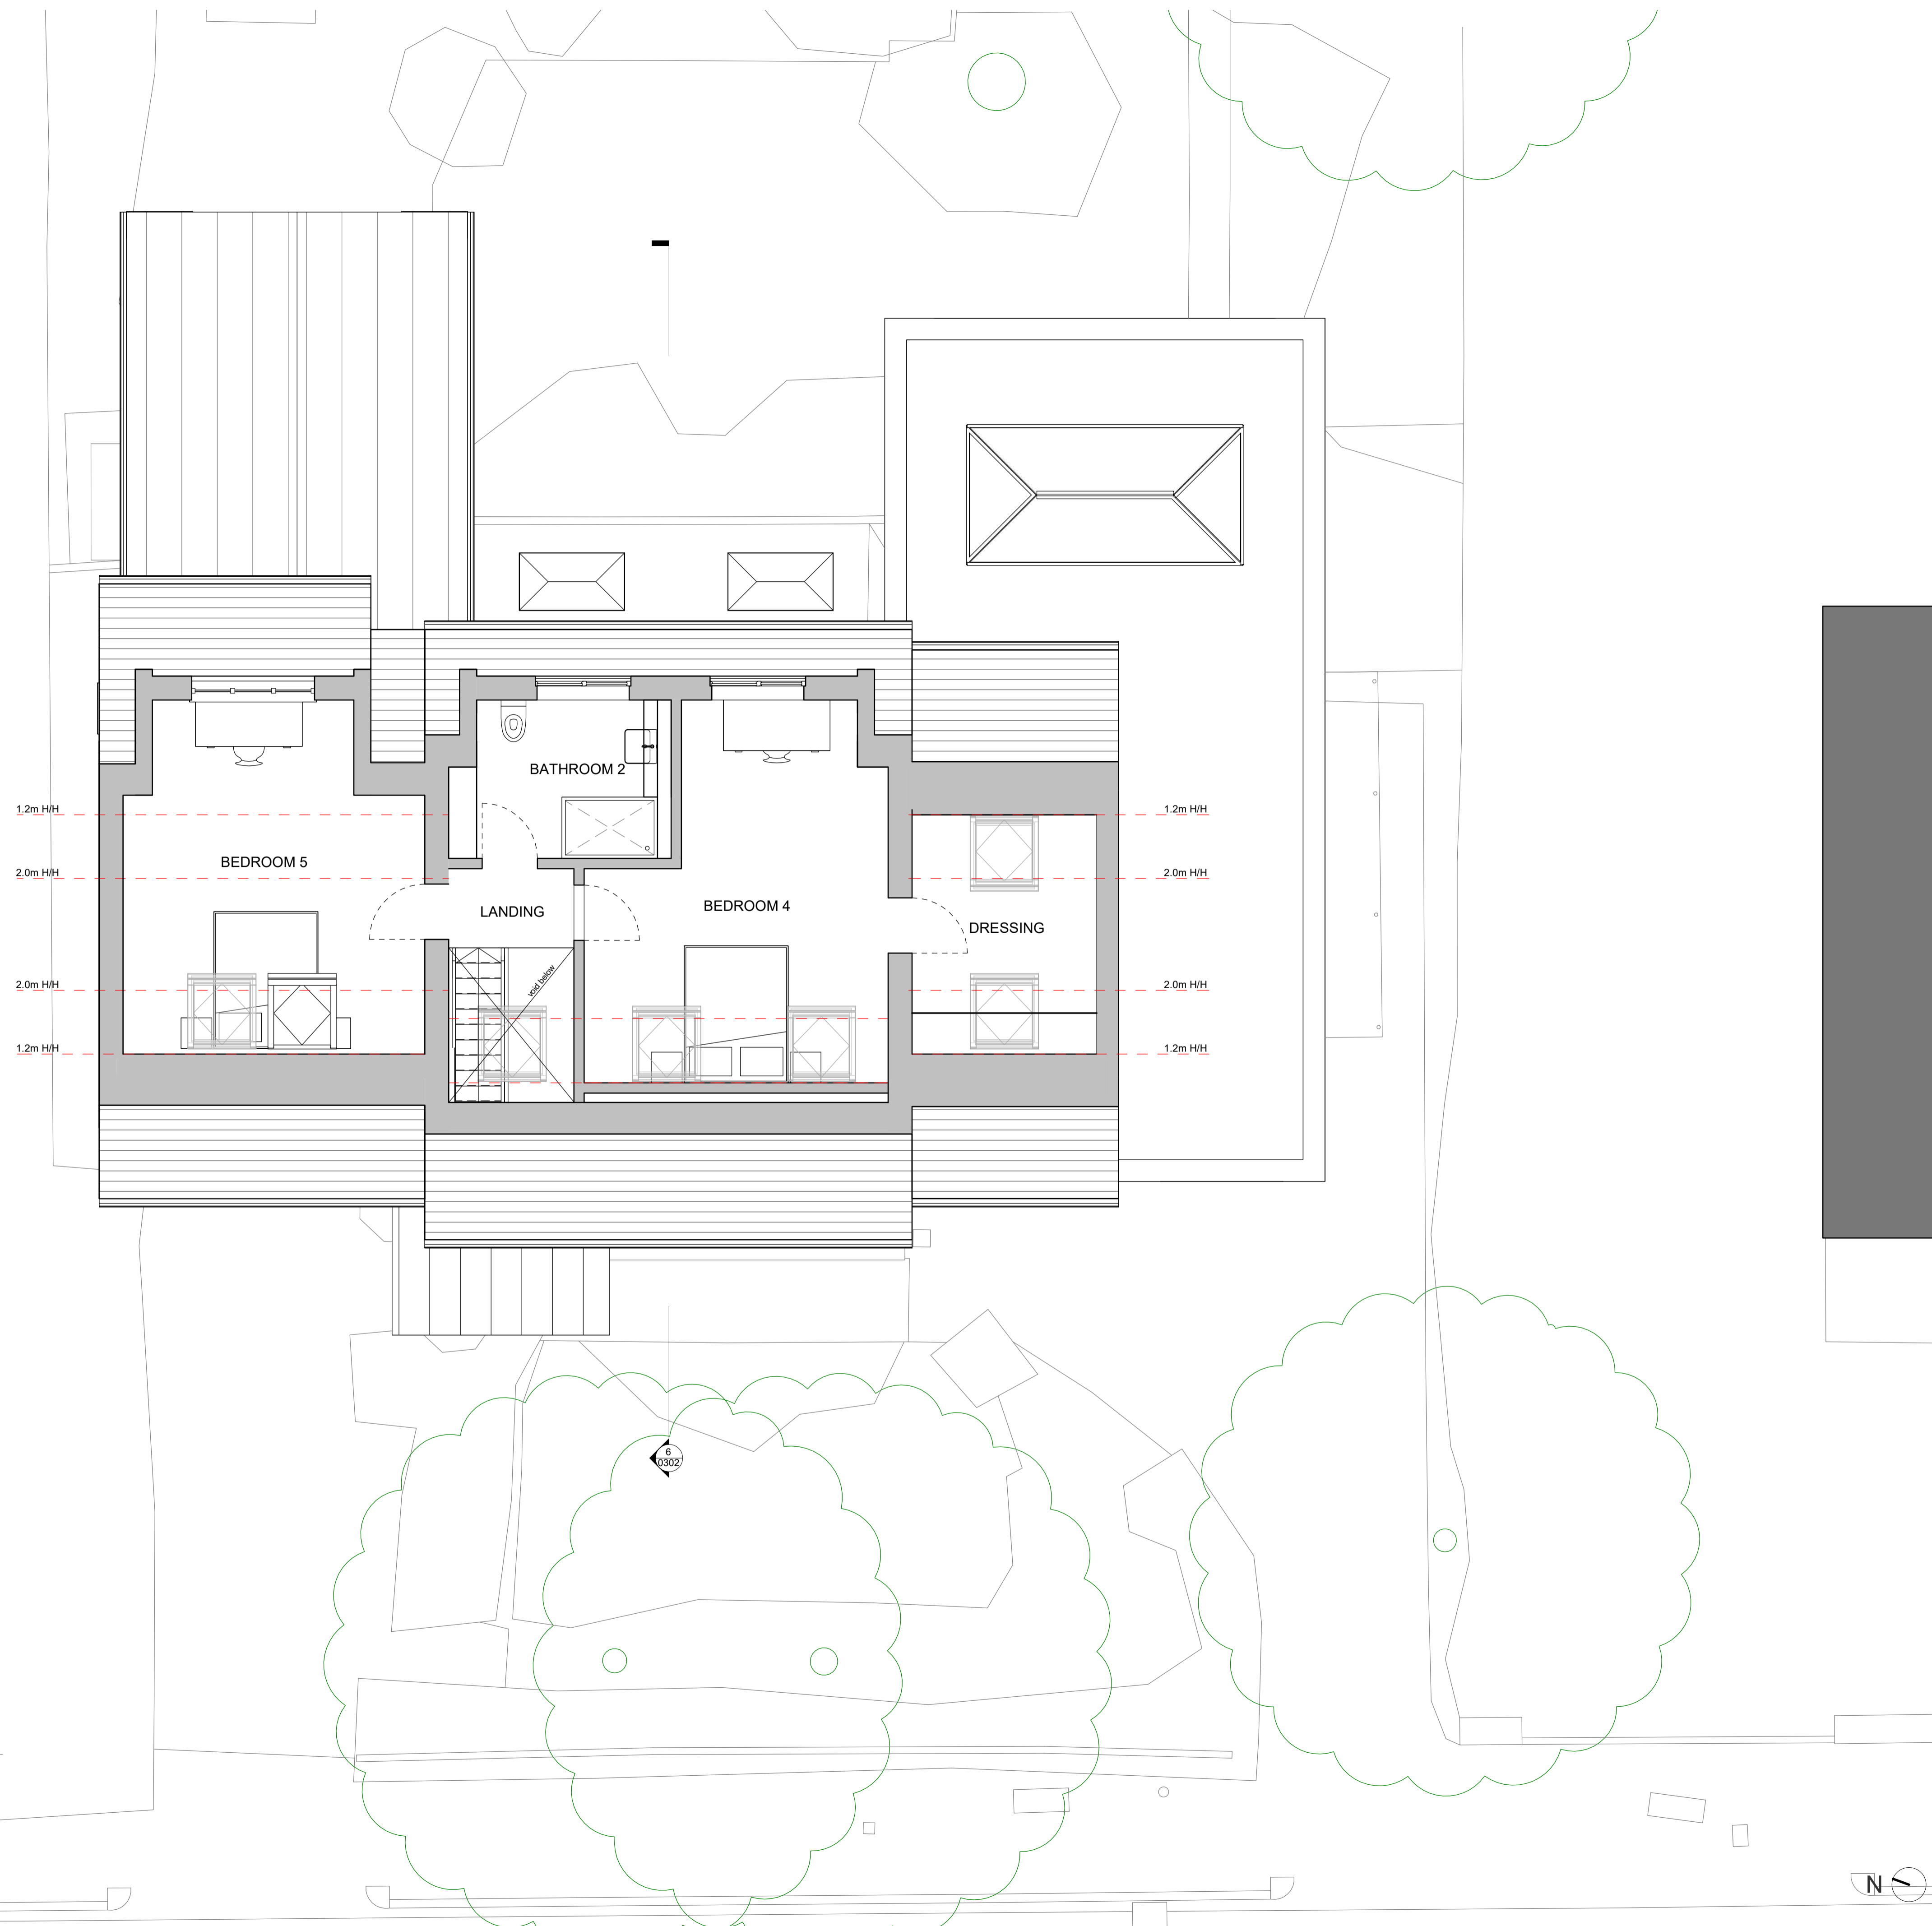

**Proposed Attic Plan**  
 1 : 50

revision date	description	drawn	ck'd
0	12/08/25 PLANNING SUBMISSION		

project:  
**14 Lancaster Drive**  
**Clitheroe, BB7 2PD**  
 drawing:  
**Proposed Attic Plan**


date: **02/07/25** status: **PLANNING**

scale: **1:50** Sheet size: **A1**



job number	orig	zone	level	type	role	drawing number	rev
25001-	DW+	00-	01-	DR-	A-	0106	0



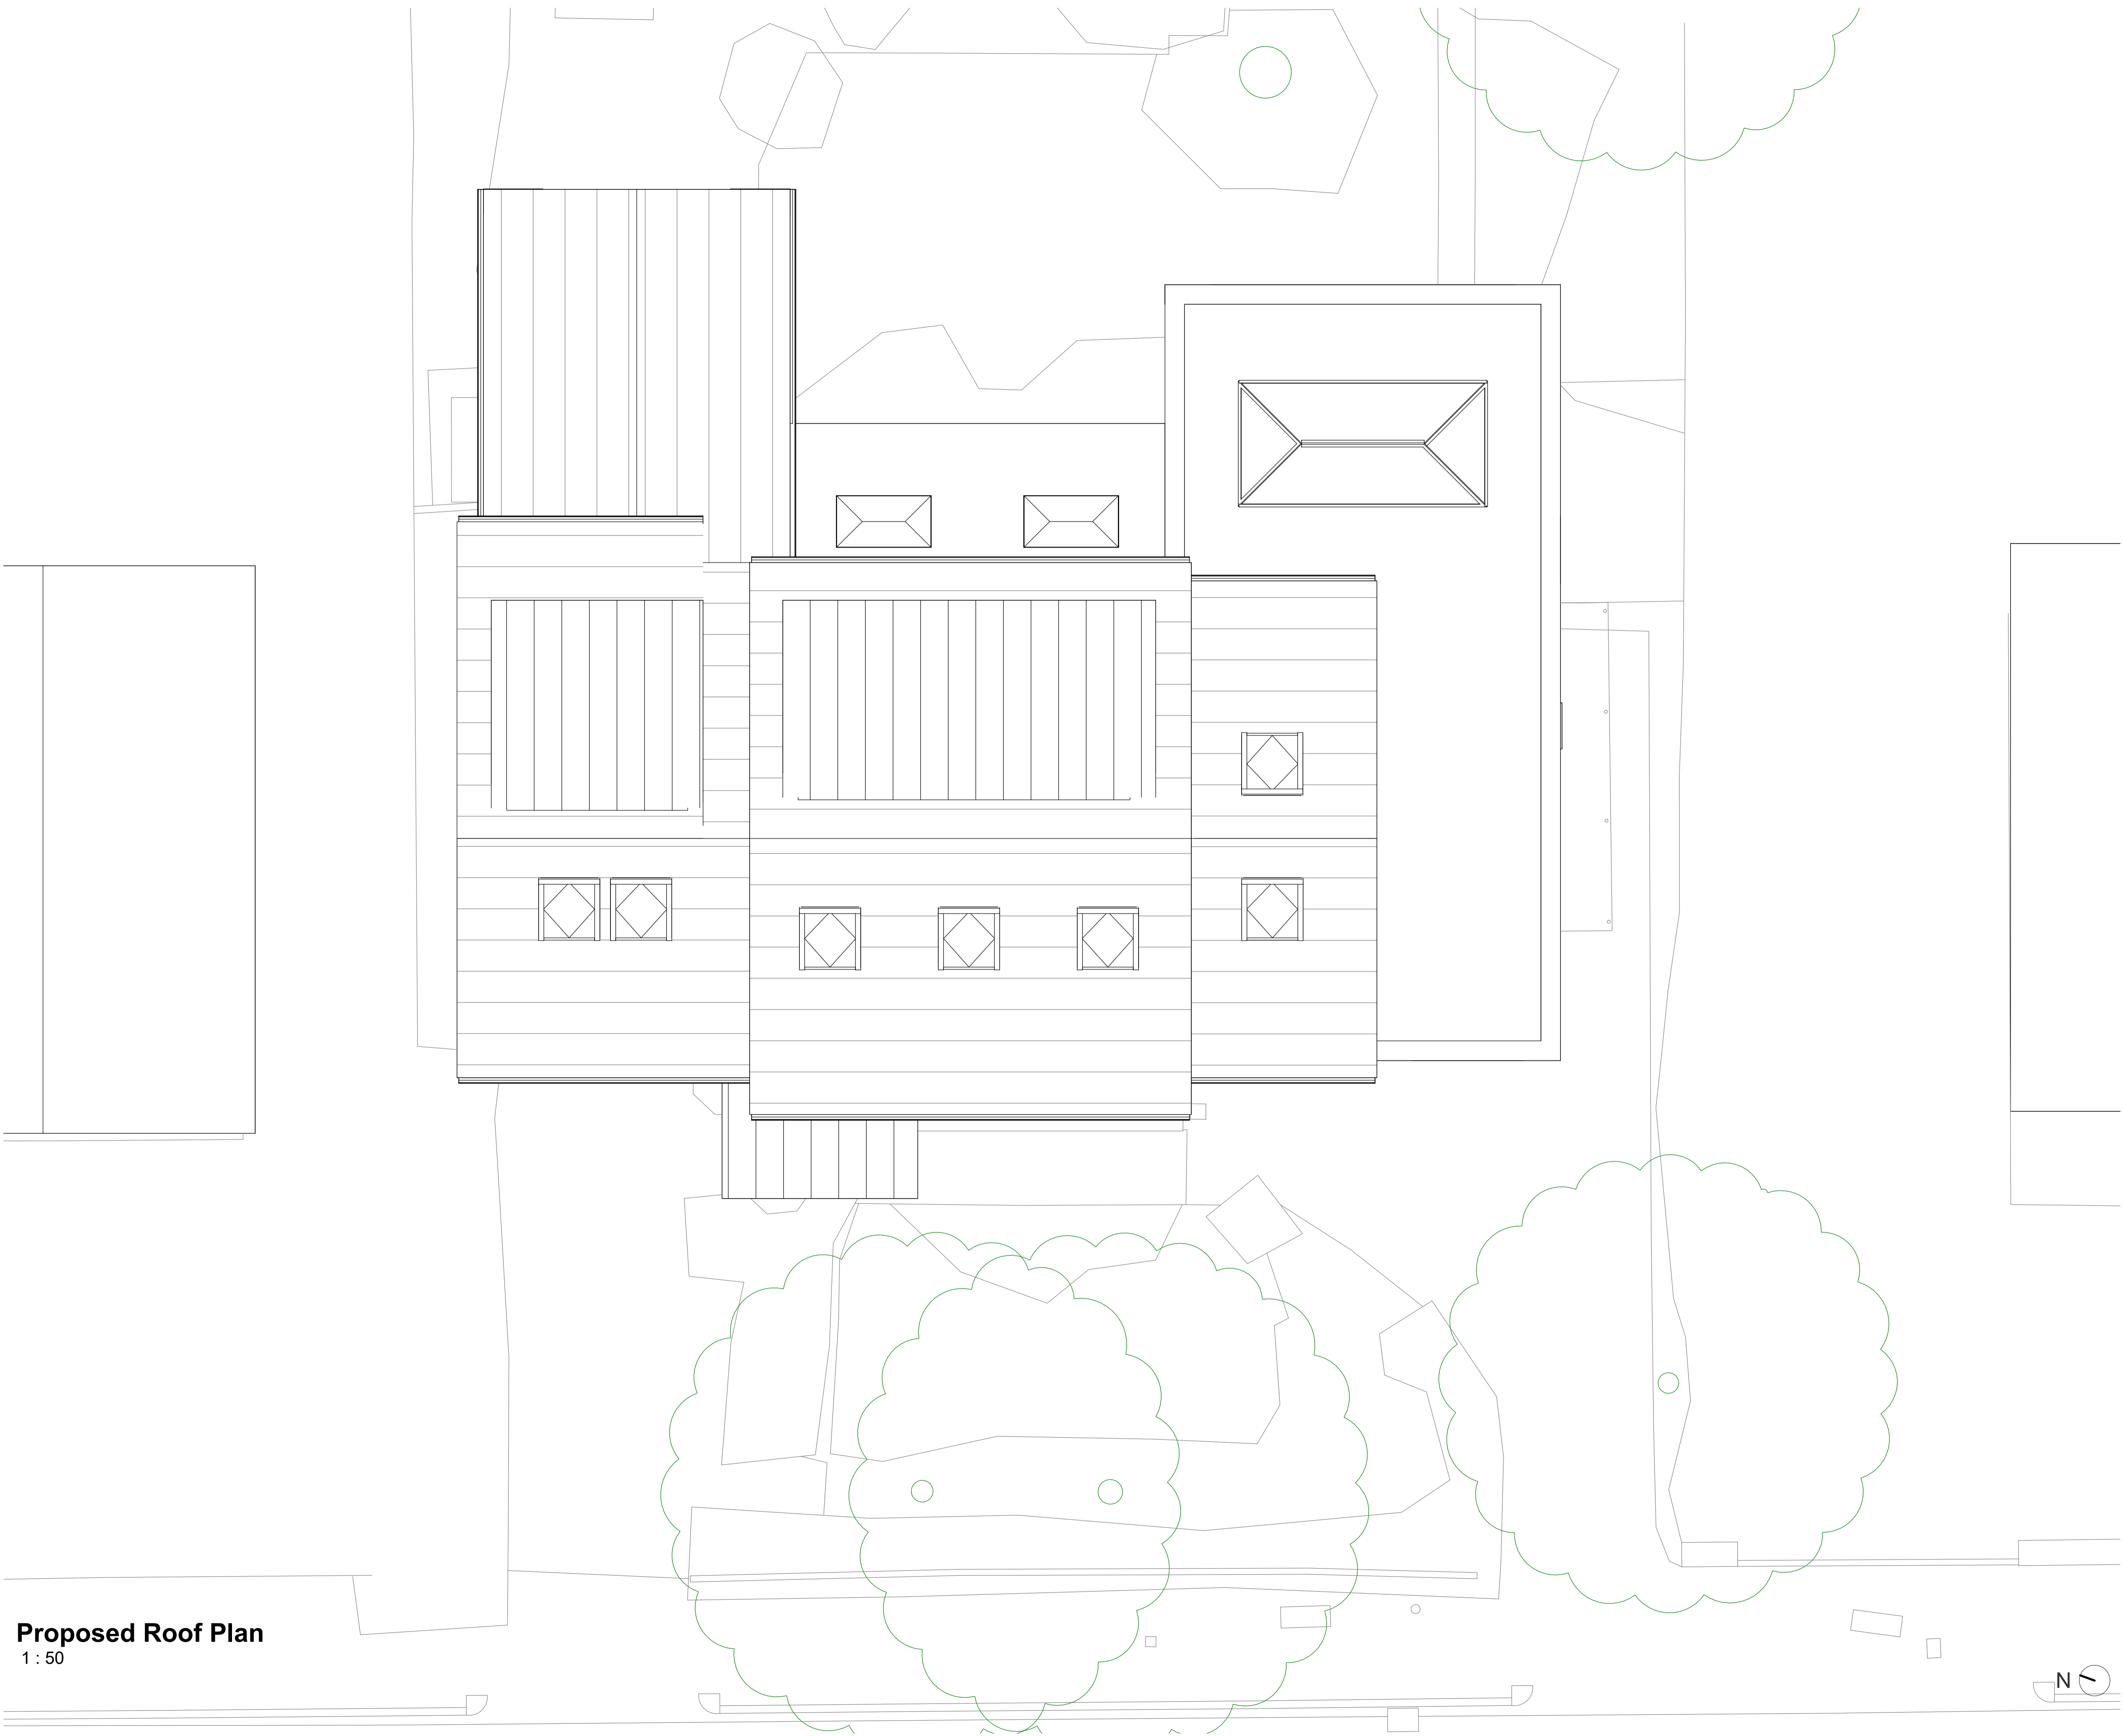

Copyright:  
 This drawing is the sole copyright of Daniel Wood Architect's any reproduction in any form is forbidden unless permission is granted in writing.  
 Do not scale from this drawing, any discrepancies on site should be brought to the attention of Daniel Wood Architect's.  
 Work and materials must comply with the current building regulations and any relevant codes of practice, and must be read in conjunction with the building specification and any other consultants or sub-contractor information.

**Proposed Roof Plan**  
 1 : 50

revision date	description	drawn	ck'd
0	12/08/25 PLANNING SUBMISSION		

project:  
**14 Lancaster Drive**  
**Clitheroe, BB7 2PD**  
 drawing:  
**Proposed Roof Plan**

date: **02/07/25** status: **PLANNING**

scale: **1:50** Sheet size: **A1**


job number	orig	zone	level	type	role	drawing number	rev
25001-	DW+	00-	R0-	DR-	A-	0107	0



Copyright:  
 This drawing is the sole copyright of Daniel Wood Architect's any reproduction in any form is forbidden unless permission is granted in writing.  
 Do not scale from this drawing, any discrepancies on site should be brought to the attention of Daniel Wood Architect's.  
 Work and materials must comply with the current building regulations and any relevant codes of practice, and must be read in conjunction with the building specification and any other consultants or sub-contractor information.



**Proposed South West Elevation**  
 1 : 100

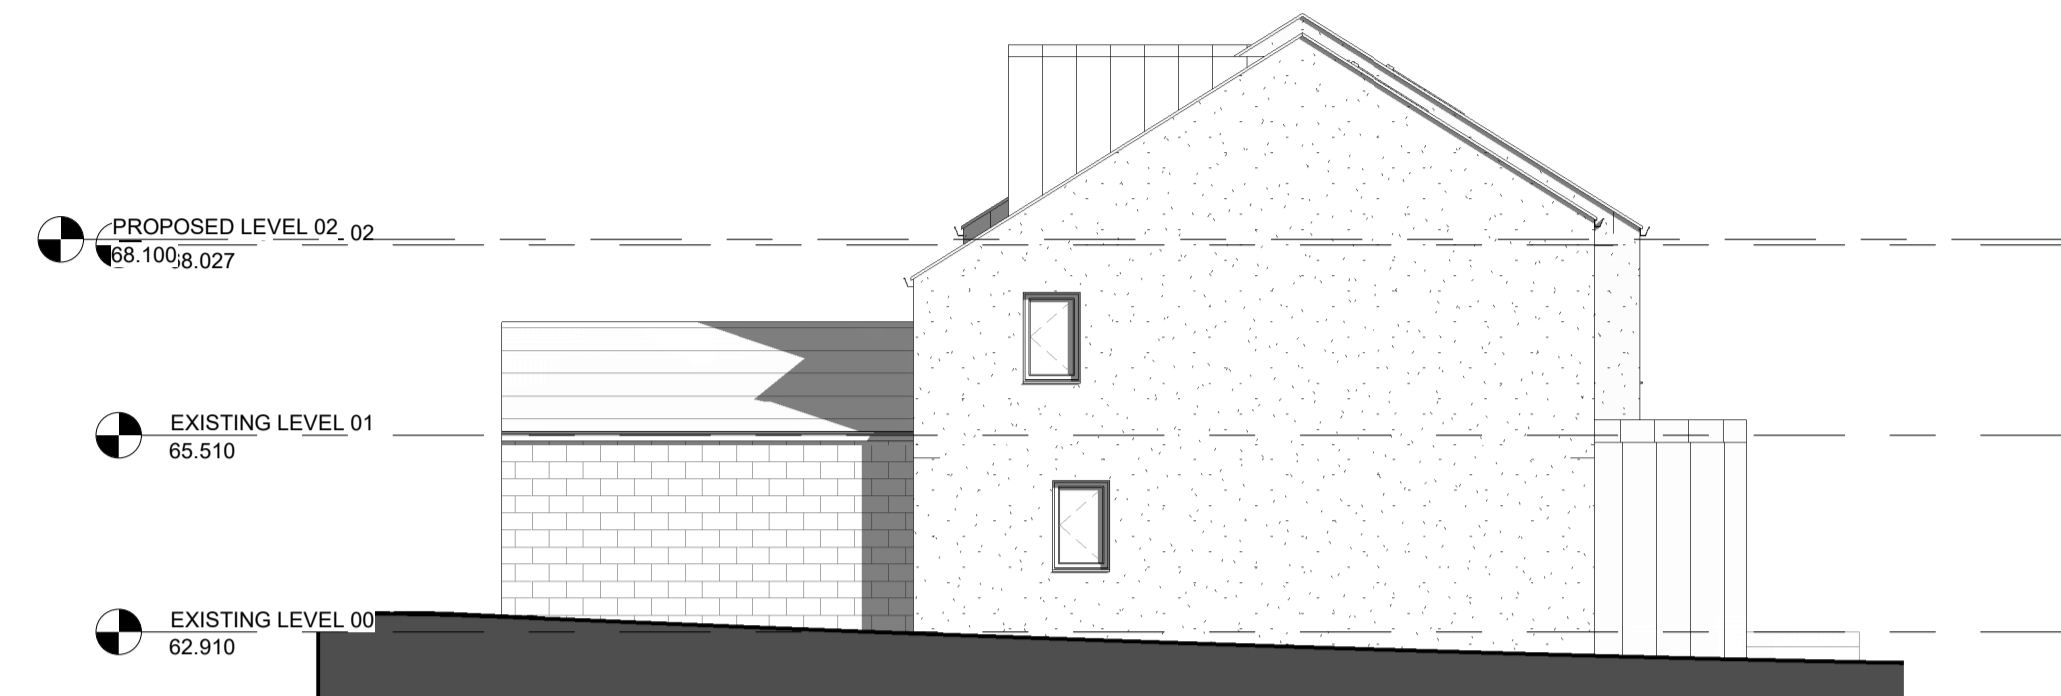


**Proposed North West Elevation**  
 1 : 100



**Proposed North East Elevation**  
 1 : 100



**Proposed South East Elevation**  
 1 : 100

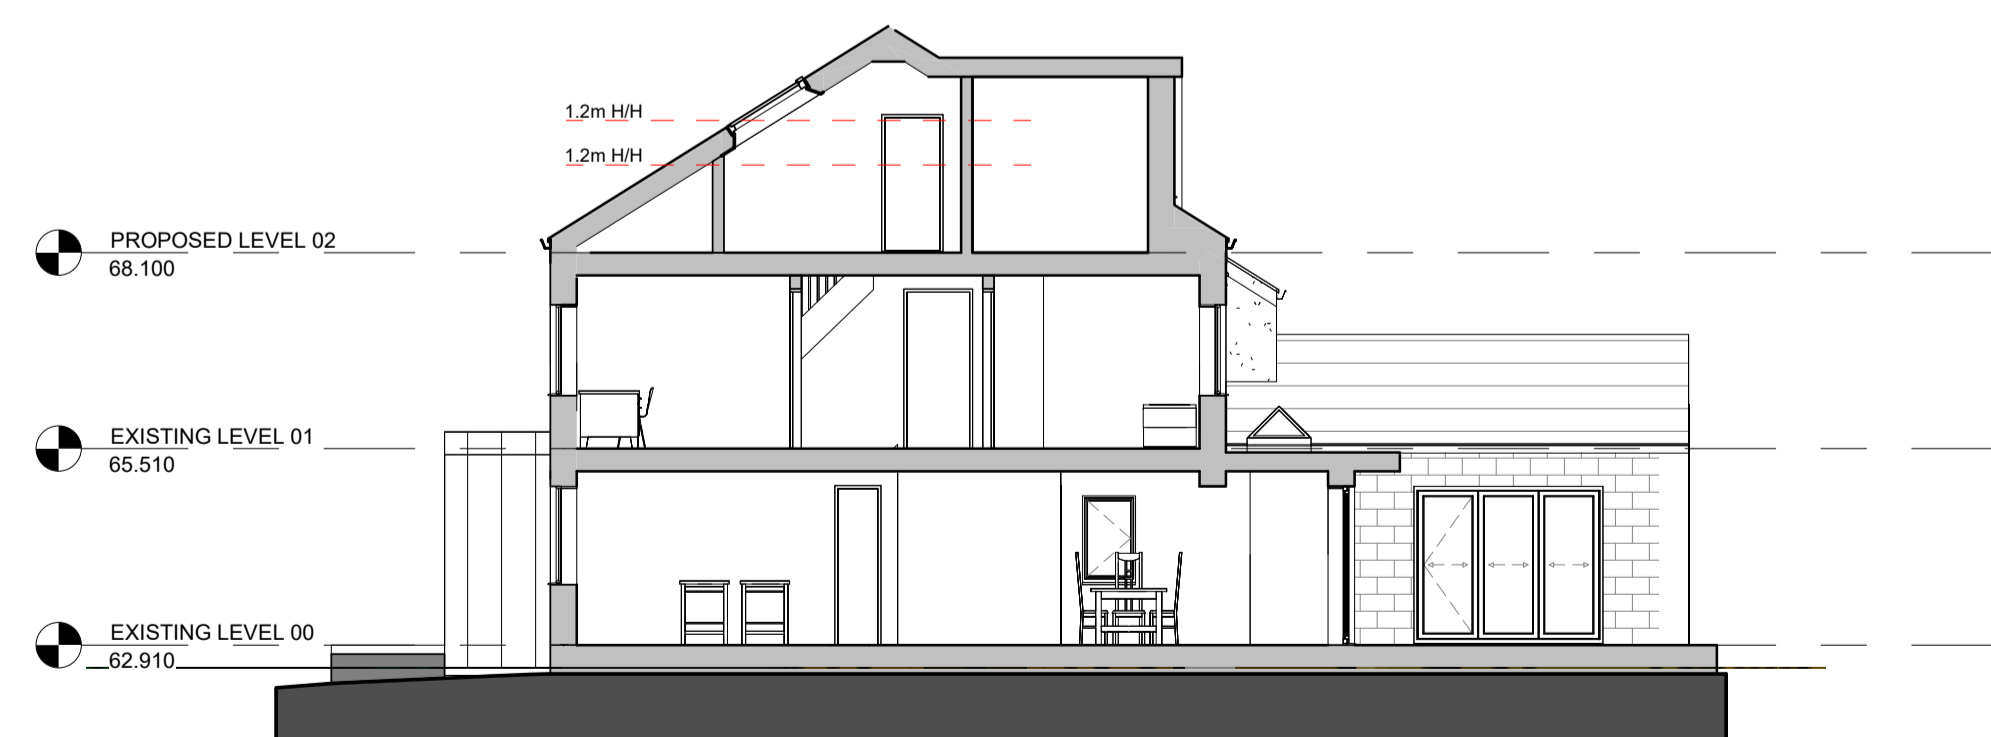

**Proposed Section AA**  
 1 : 100

revision date	description	drawn	ck'd
0	12/08/25 PLANNING SUBMISSION		

project:  
 14 Lancaster Drive  
 Clitheroe, BB7 2PD  
 drawing:  
 Proposed Elevations

date:	status:	Sheet size:					
02/07/25	PLANNING	A1					
scale:	1:100						
job number	orig	zone	level	type	role	drawing number	rev
25001-	DW-	00-	00-	DR-	A-	0302	0