



This drawing is to be read in conjunction with all relevant Architect, consultants' and specialist drawings and specifications. The Architect is to be notified of any discrepancies before proceeding. Do not scale from this drawing. All dimensions and levels are to be checked on site. This drawing is subject to copyright. All work carried out before Planning and Building Permission has been granted is at the contractor's risk.

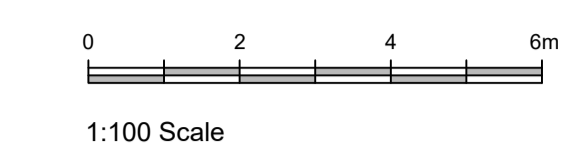


South West Elevation
 Datum +112.00




South East Elevation
 Datum +112.00

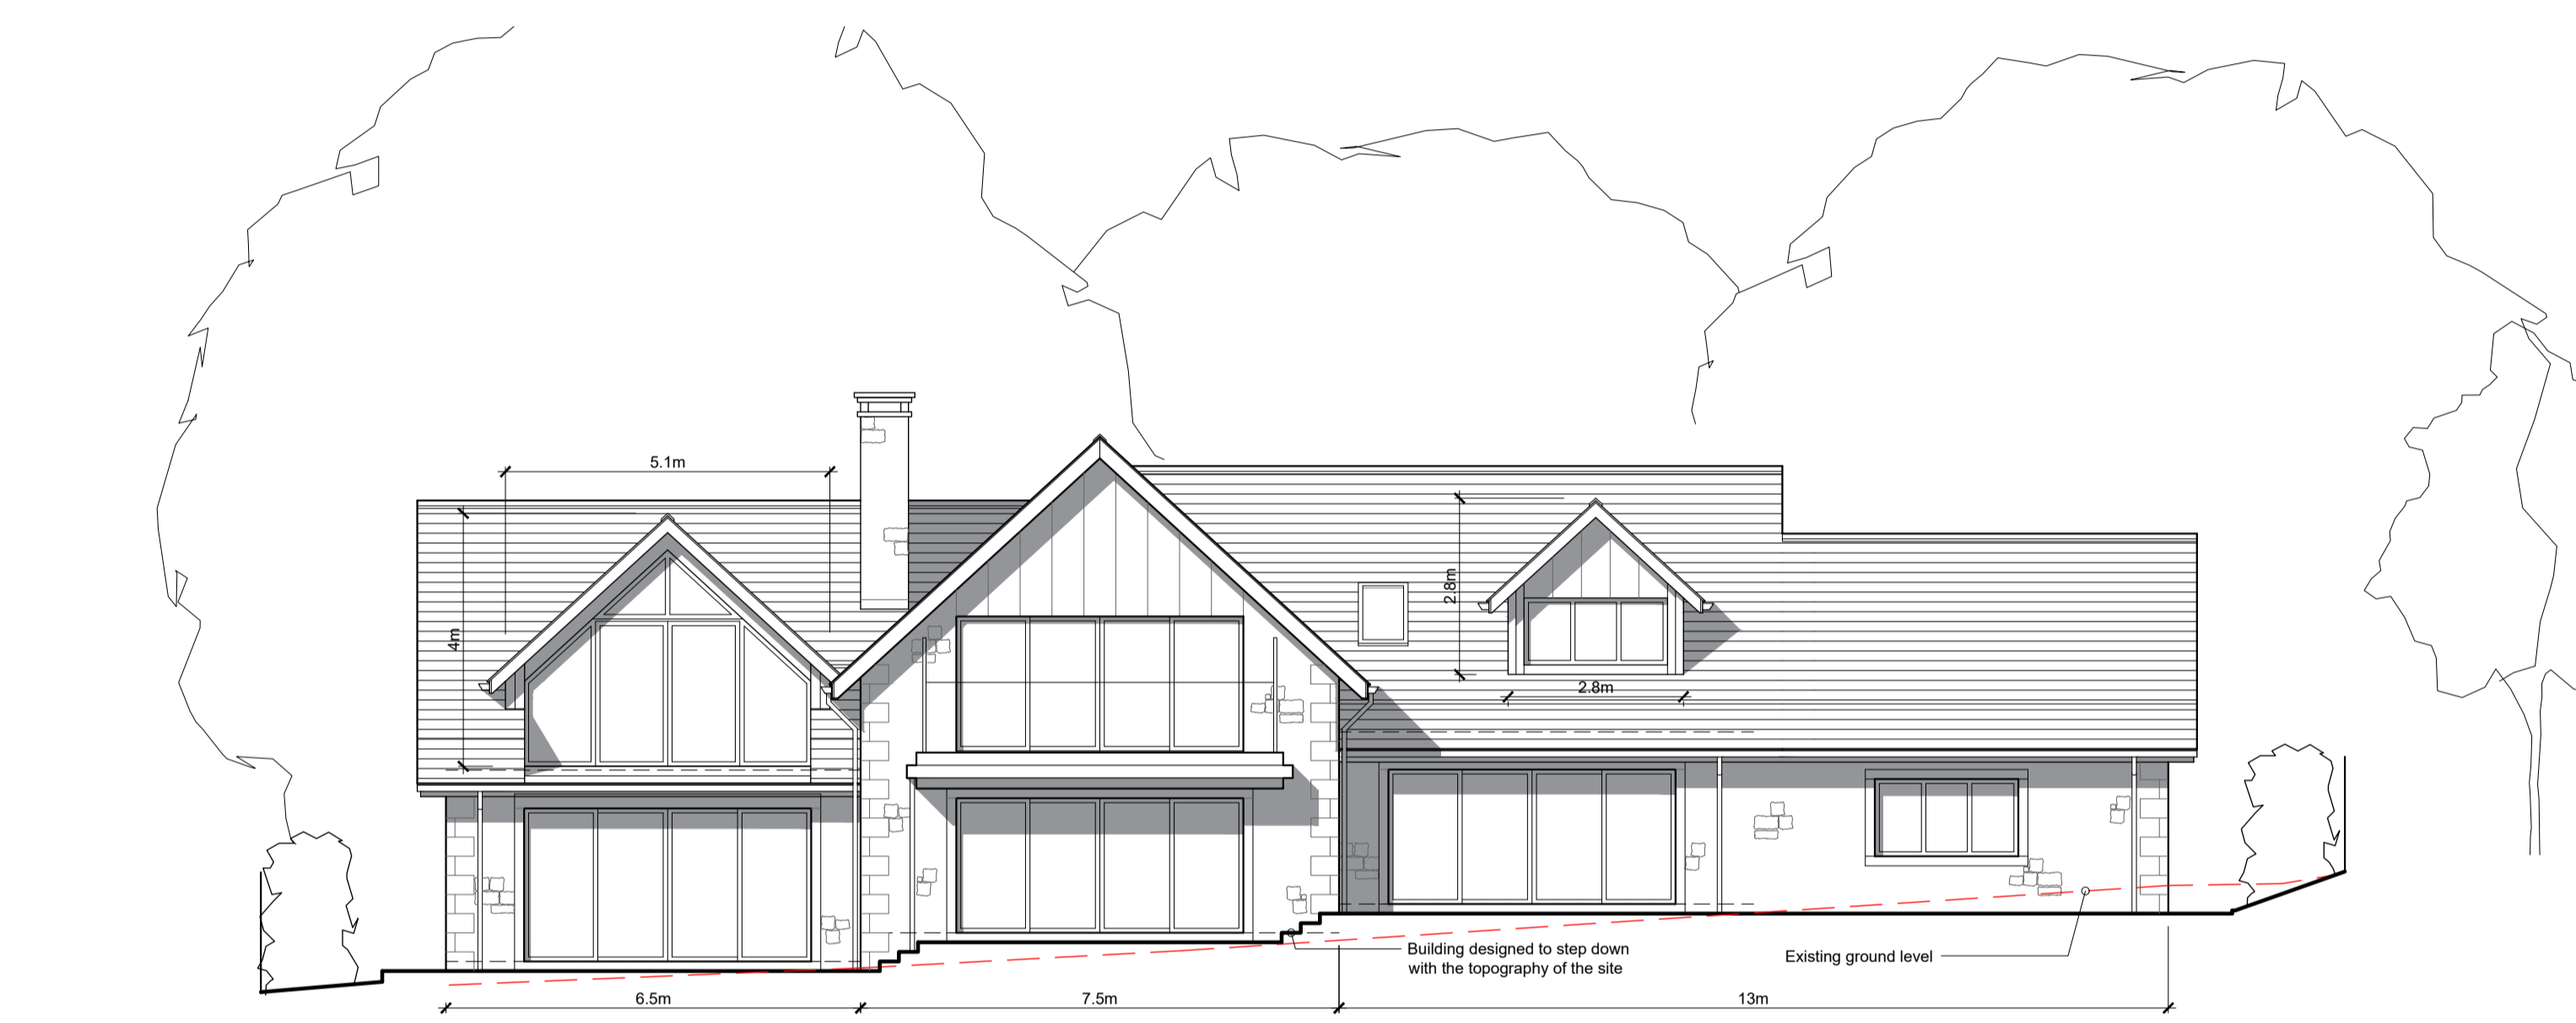


North East Elevation
 Datum +112.00

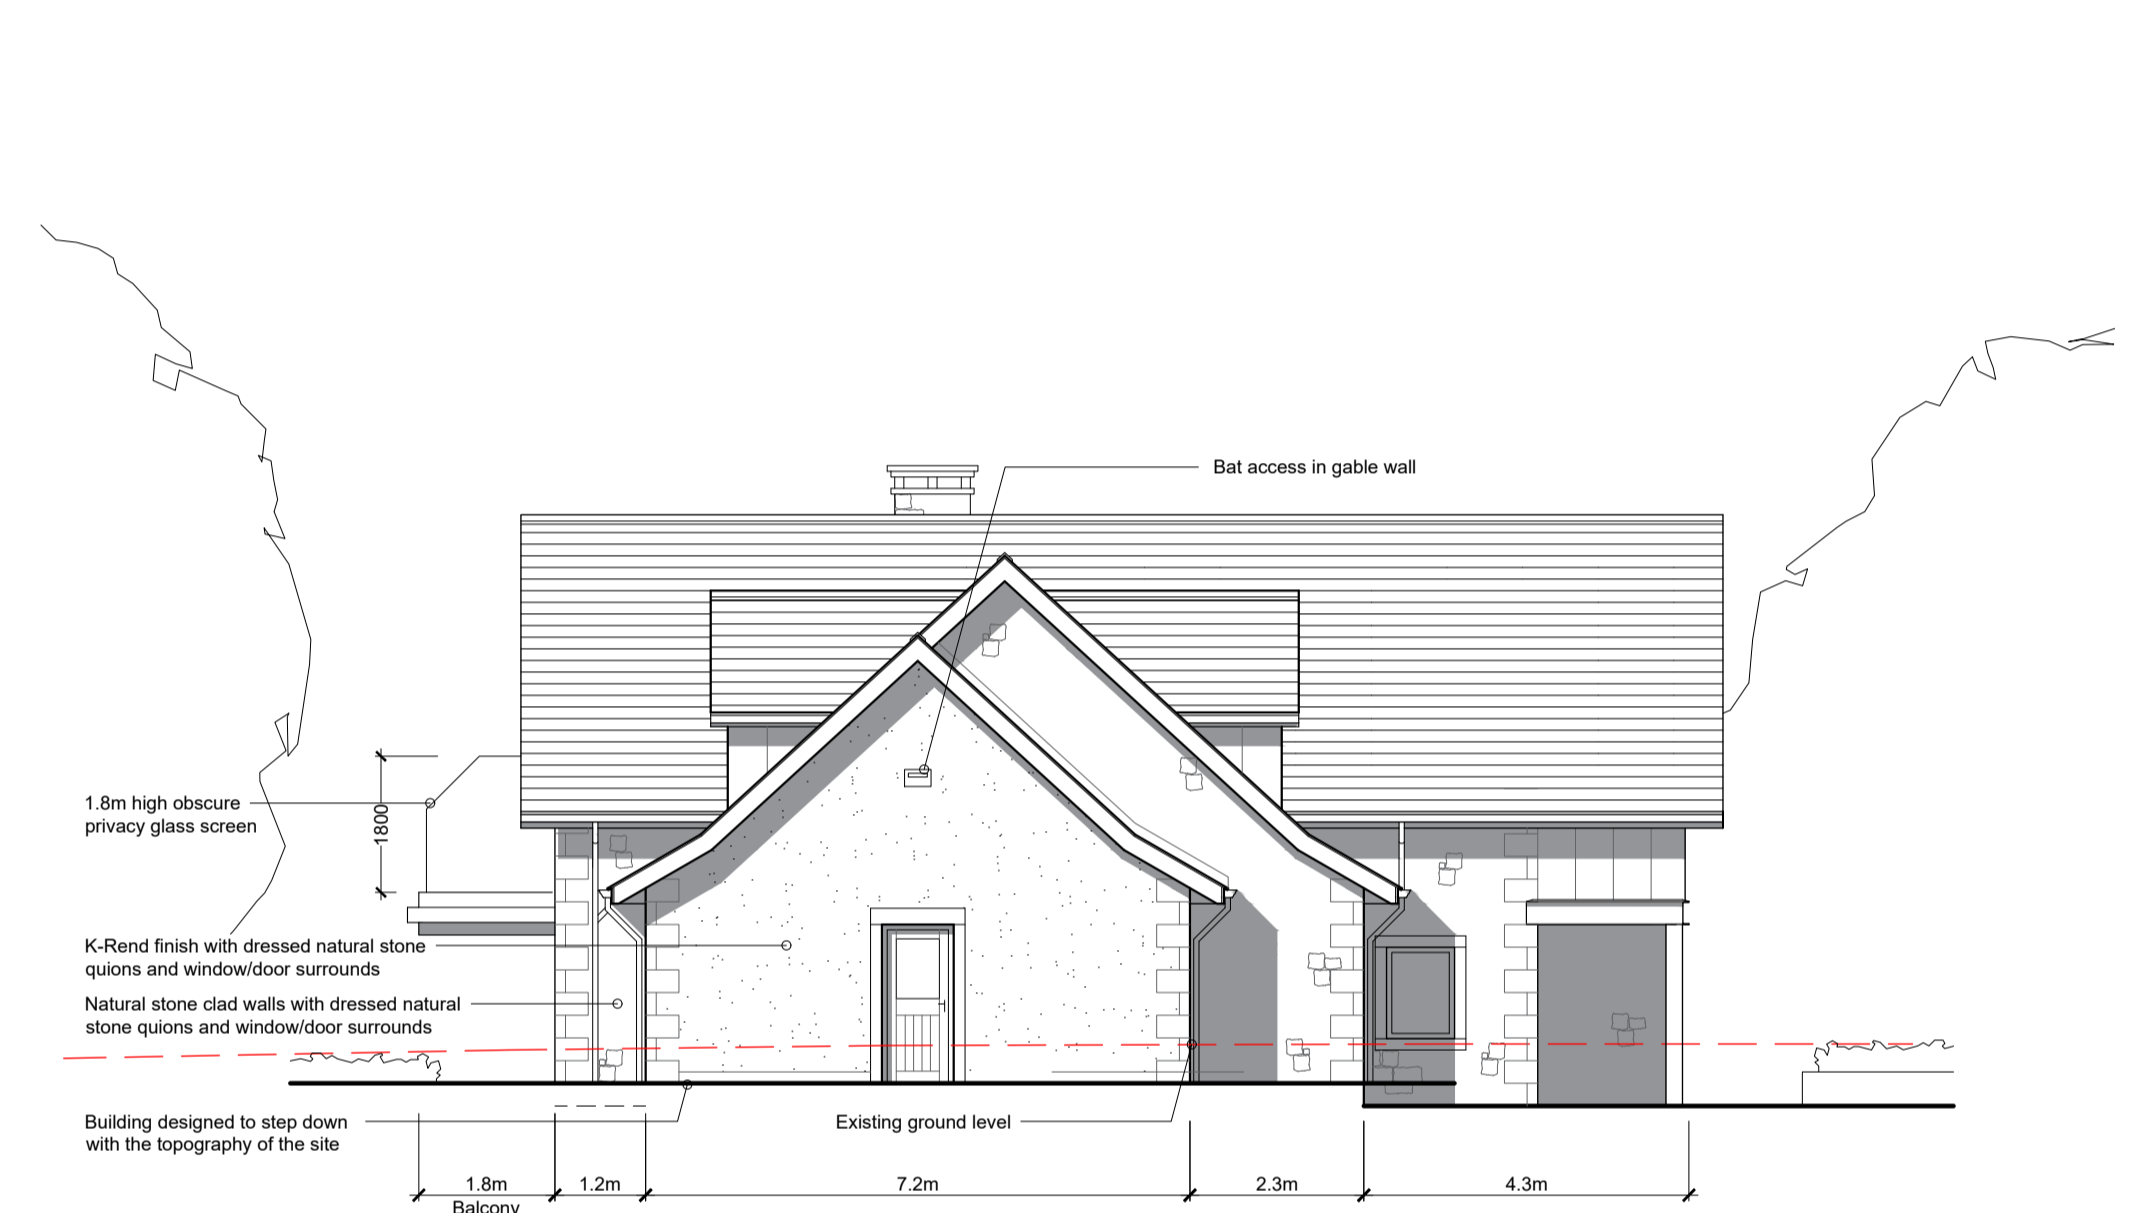

North West Elevation
 Datum +112.00

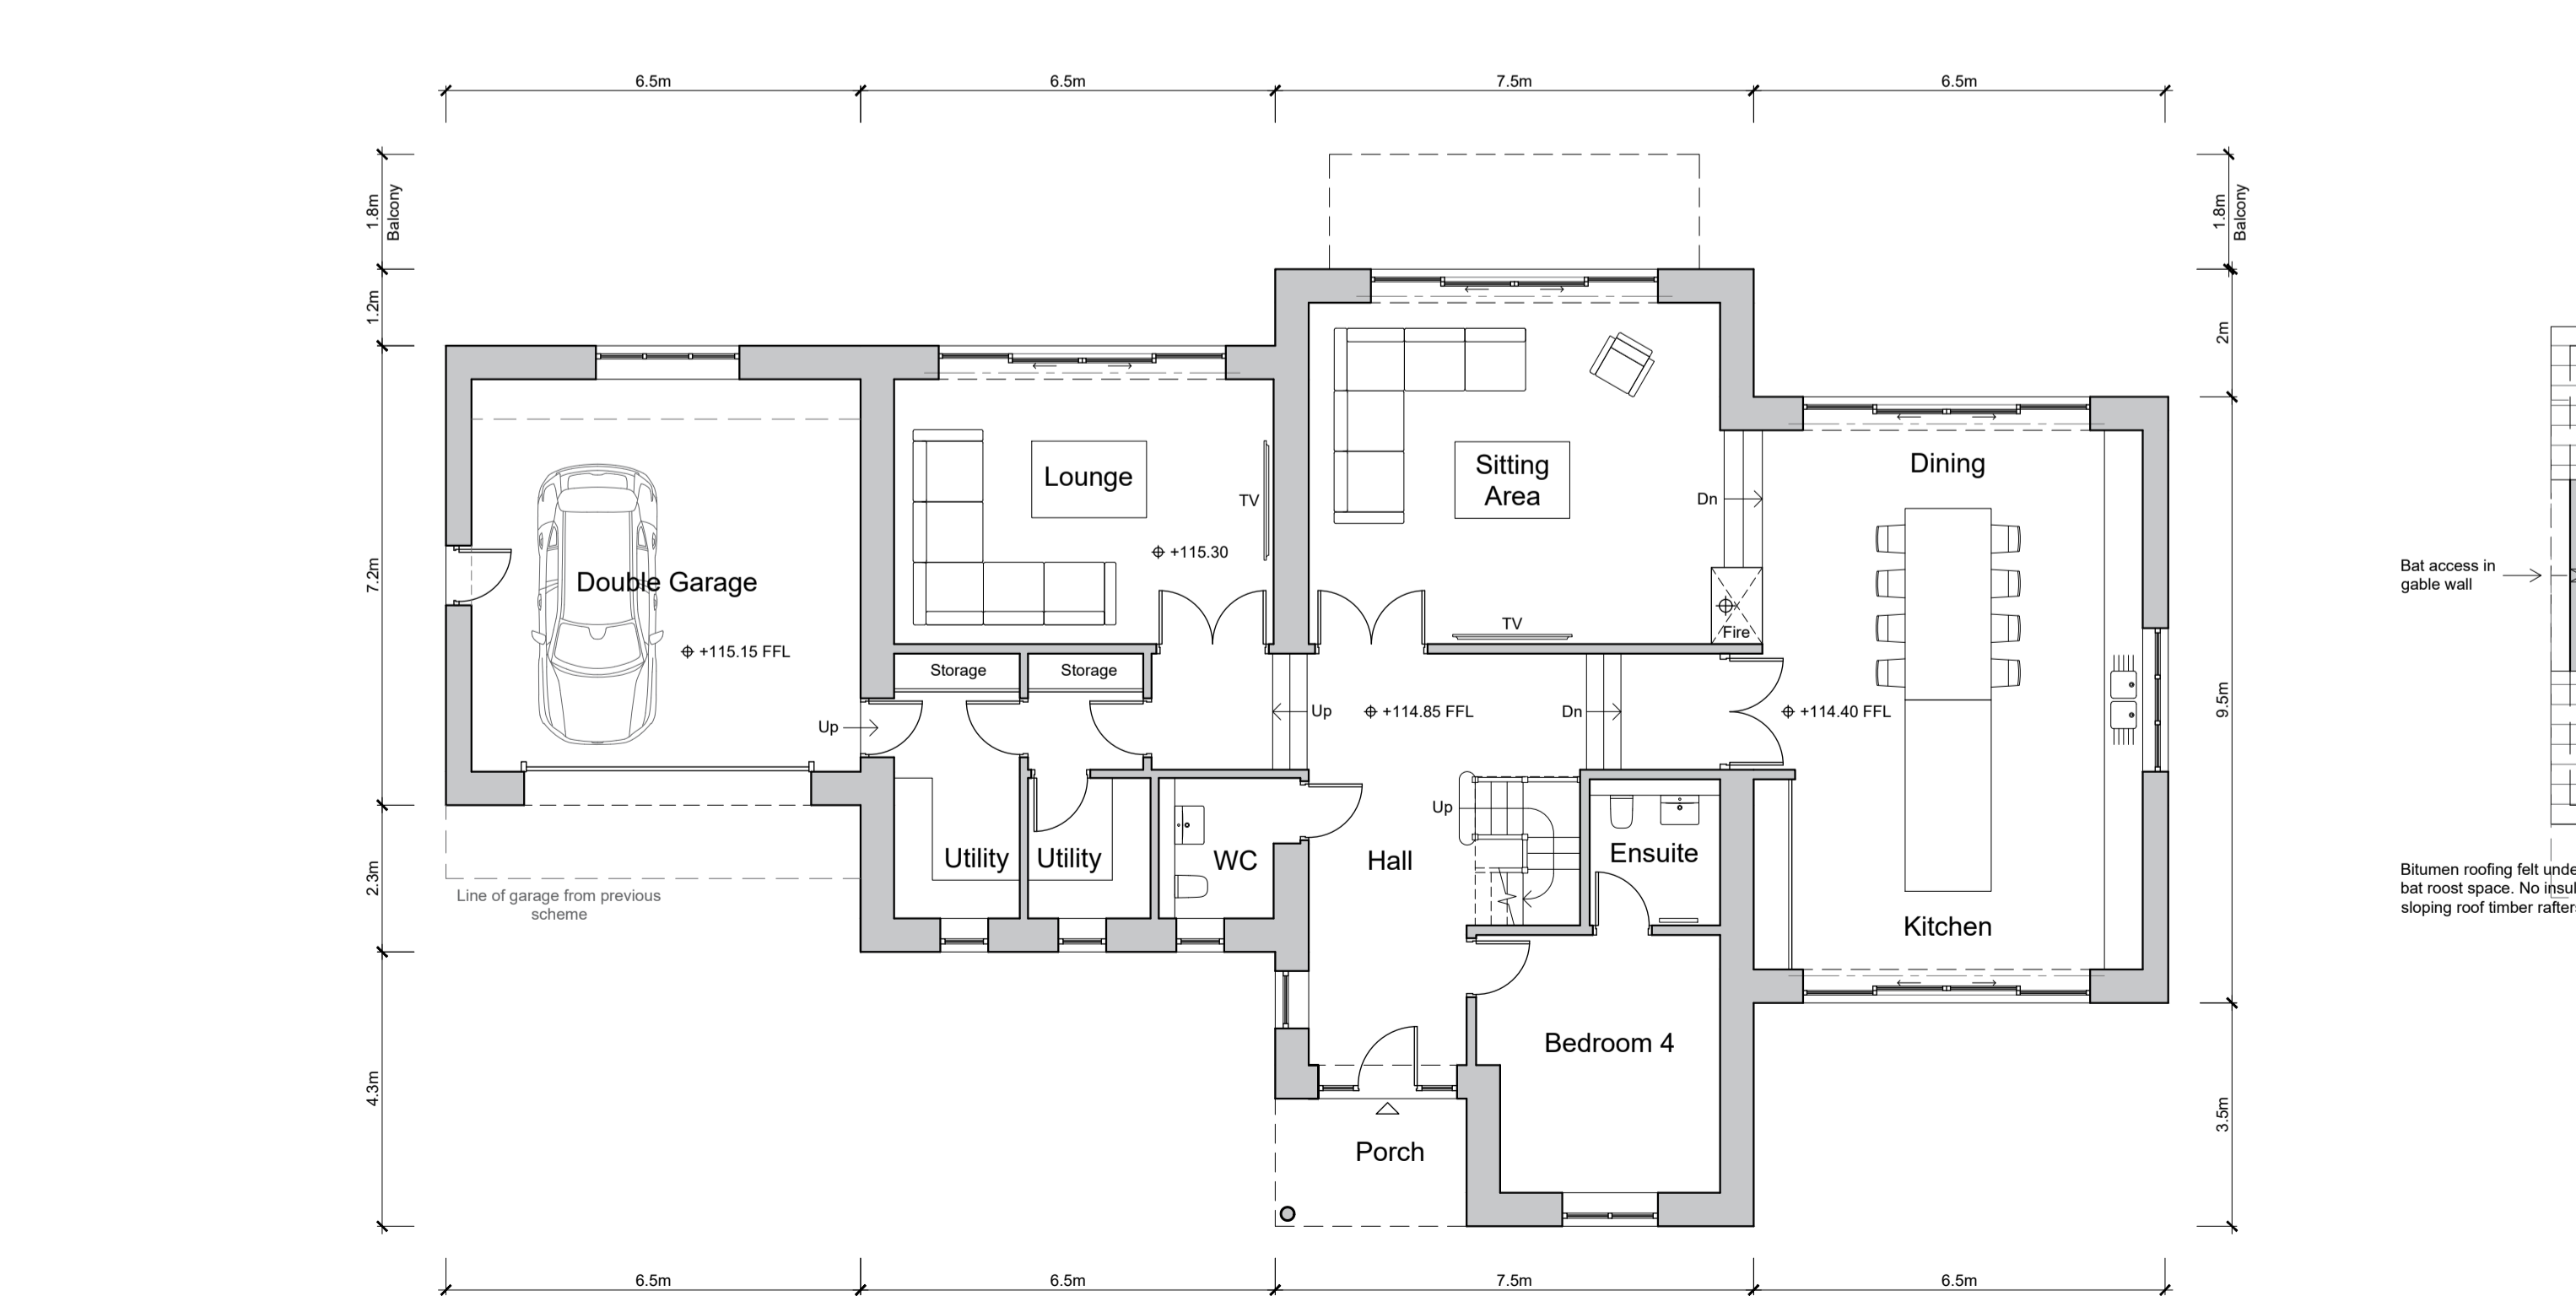

Ground Floor Plan

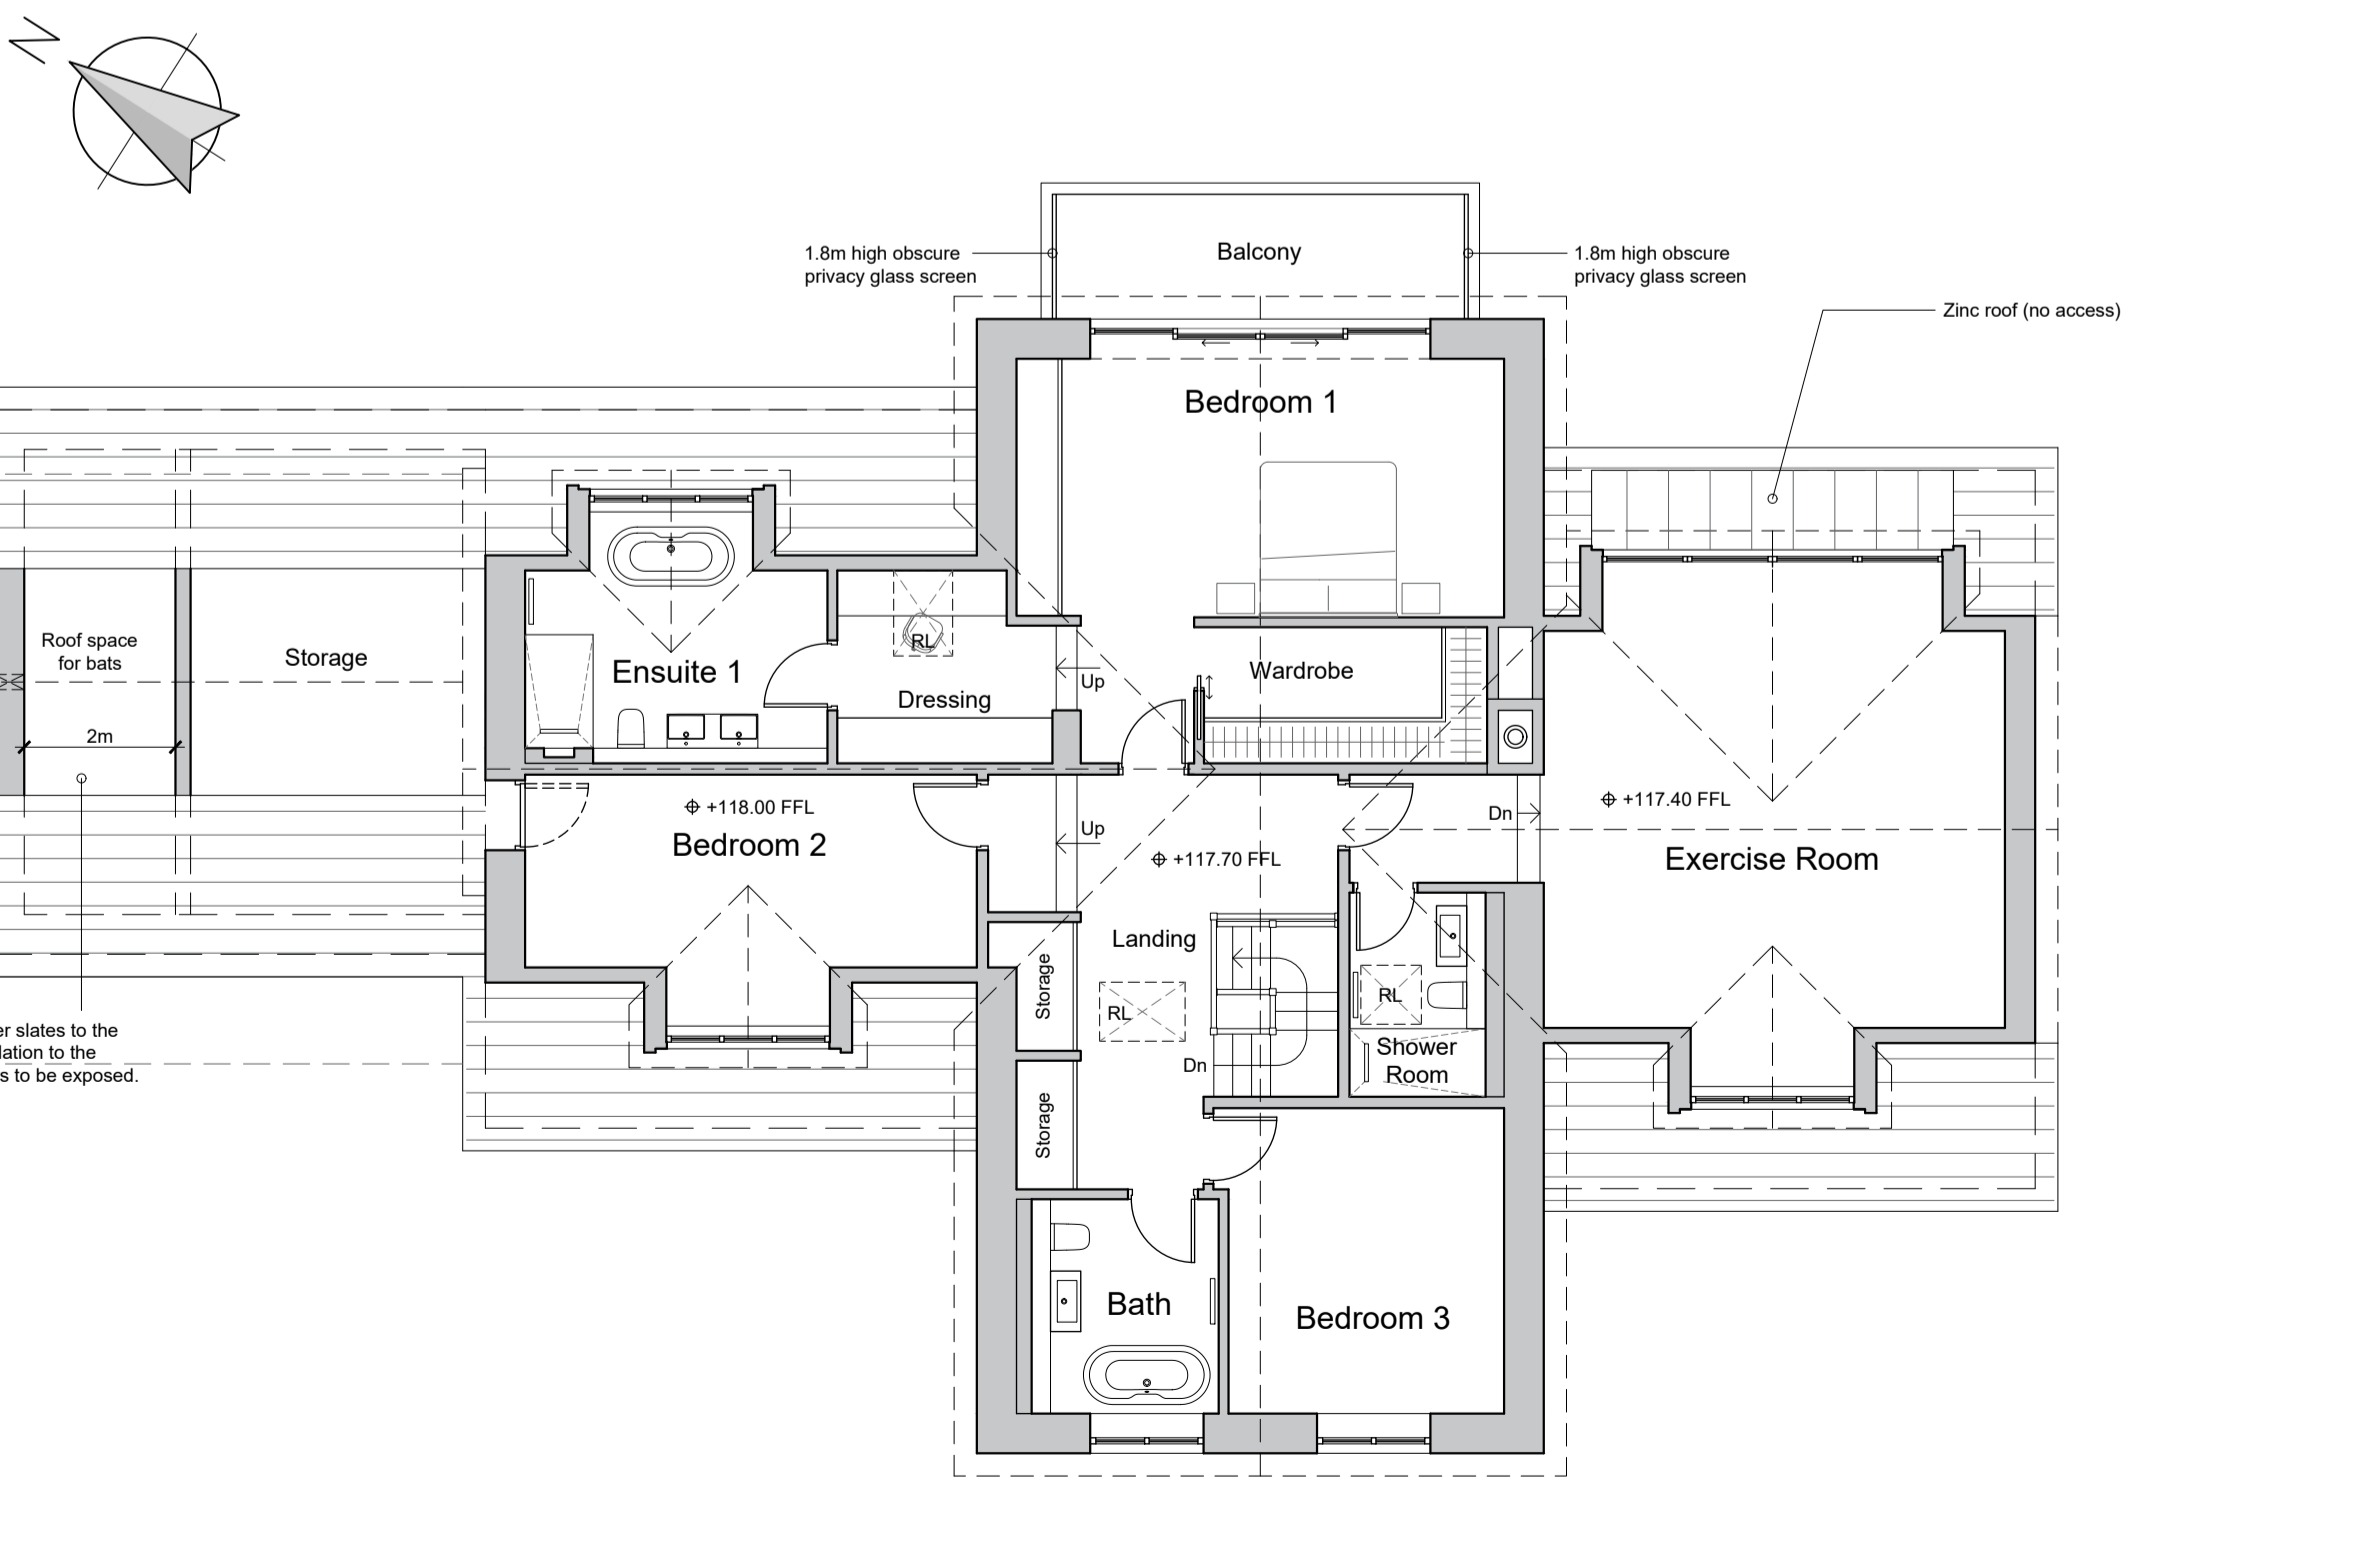

First Floor Plan

- REVISIONS:**
 Rev A - Amended for Planning - 05.08.25 - NE
 Rev B - Planning Issue - 01.09.25 - NE
 Rev C - Floor levels indicated - 09.09.25 - NE
 Rev D - Additional dims added - 10.09.25 - NE
 Rev F - Changes to Facade and garage - 31.10.25 - KD

Client
 Miss Huskisson and Mr Wilkinson

Job Title
 Proposed New Replacement Dwelling at Markhor Eaves Hall Lane West Bradford Clitheroe BB7 3JG

Drawing Title
Proposed Floor Plans and Elevations

PLANNING

Scale	Date	Drawn
1:100 @ A1	July 2025	NE

spa
 SUNDERLAND PEACOCK ARCHITECTS
 SUNDERLAND PEACOCK & ASSOCIATES LTD.
 HAZELMERE, PEARLICO ROAD, CLITHEROE
 LANCASHIRE, BB7 2JG
 T 01200 423178 F 01200 427328
 E info@sunderlandpeacock.com
 www.sunderlandpeacock.com

7125 - P07 Rev F