



Proposed Site Plan
1:200 Scale

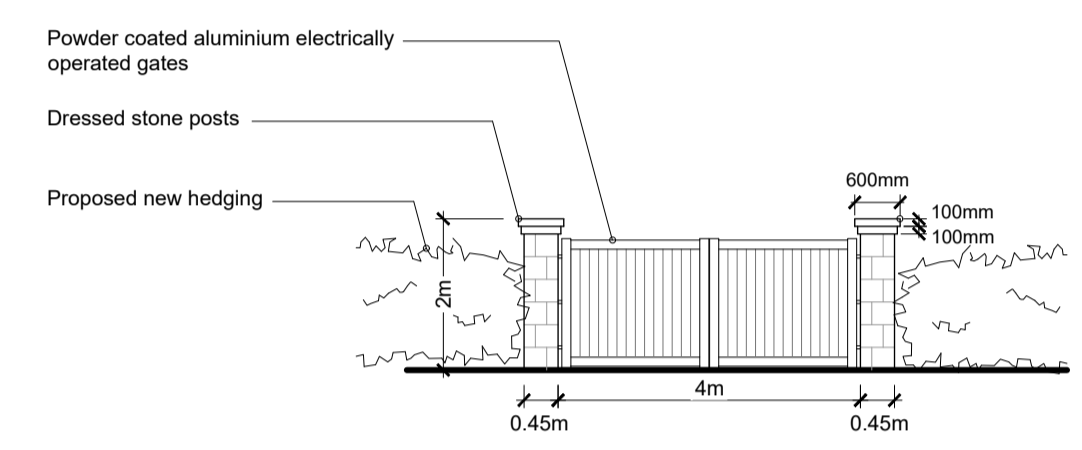

Entrance Gate Front Elevation
1:100 Scale

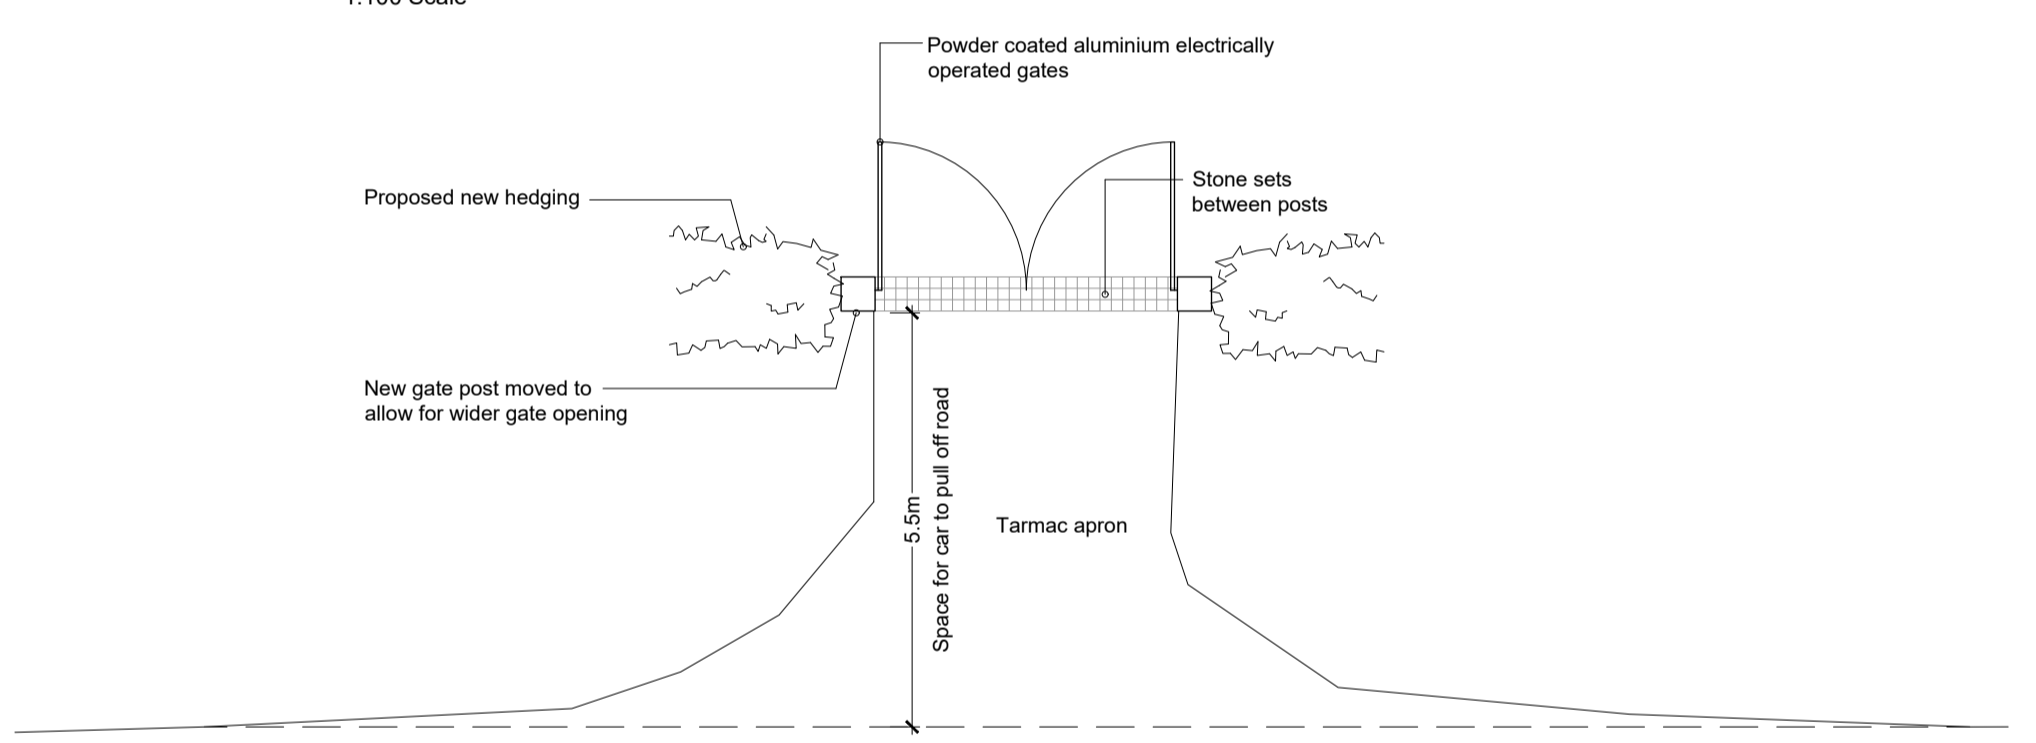

Entrance Gate - Part Site Plan
1:100 Scale

- REVISIONS:**
- Rev A - Amended for Planning. - 05.08.25 - NE
 - Rev B - Amended for Planning. - 12.08.25 - NE
 - Rev C - Eaves Hall Lane annotated. - 20.08.25 - NE
 - Rev D - Drainage indicated. Planning Issue. - 01.09.25 - NE

Client
Miss Huskisson and Mr Wilkinson

Job Title
Proposed New Replacement Dwelling at Markhor Eaves Hall Lane West Bradford Clitheroe BB7 3JG

Drawing Title
Proposed Site Plan 1:200 Scale and Entrance Gate Details

PLANNING

Scale	Date	Drawn
Various @ A1	July 2025	NE

spa
SUNDERLAND PEACOCK ARCHITECTS

SUNDERLAND PEACOCK & ASSOCIATES LTD.
HAZELMERE, PRALICO ROAD, CLITHEROE
LANCASHIRE, BB7 2AG
T 01200 423178 F 01200 427328
E info@sunderlandpeacock.com
www.sunderlandpeacock.com