


2 EXISTING GROUND FLOOR PLAN
1 : 50

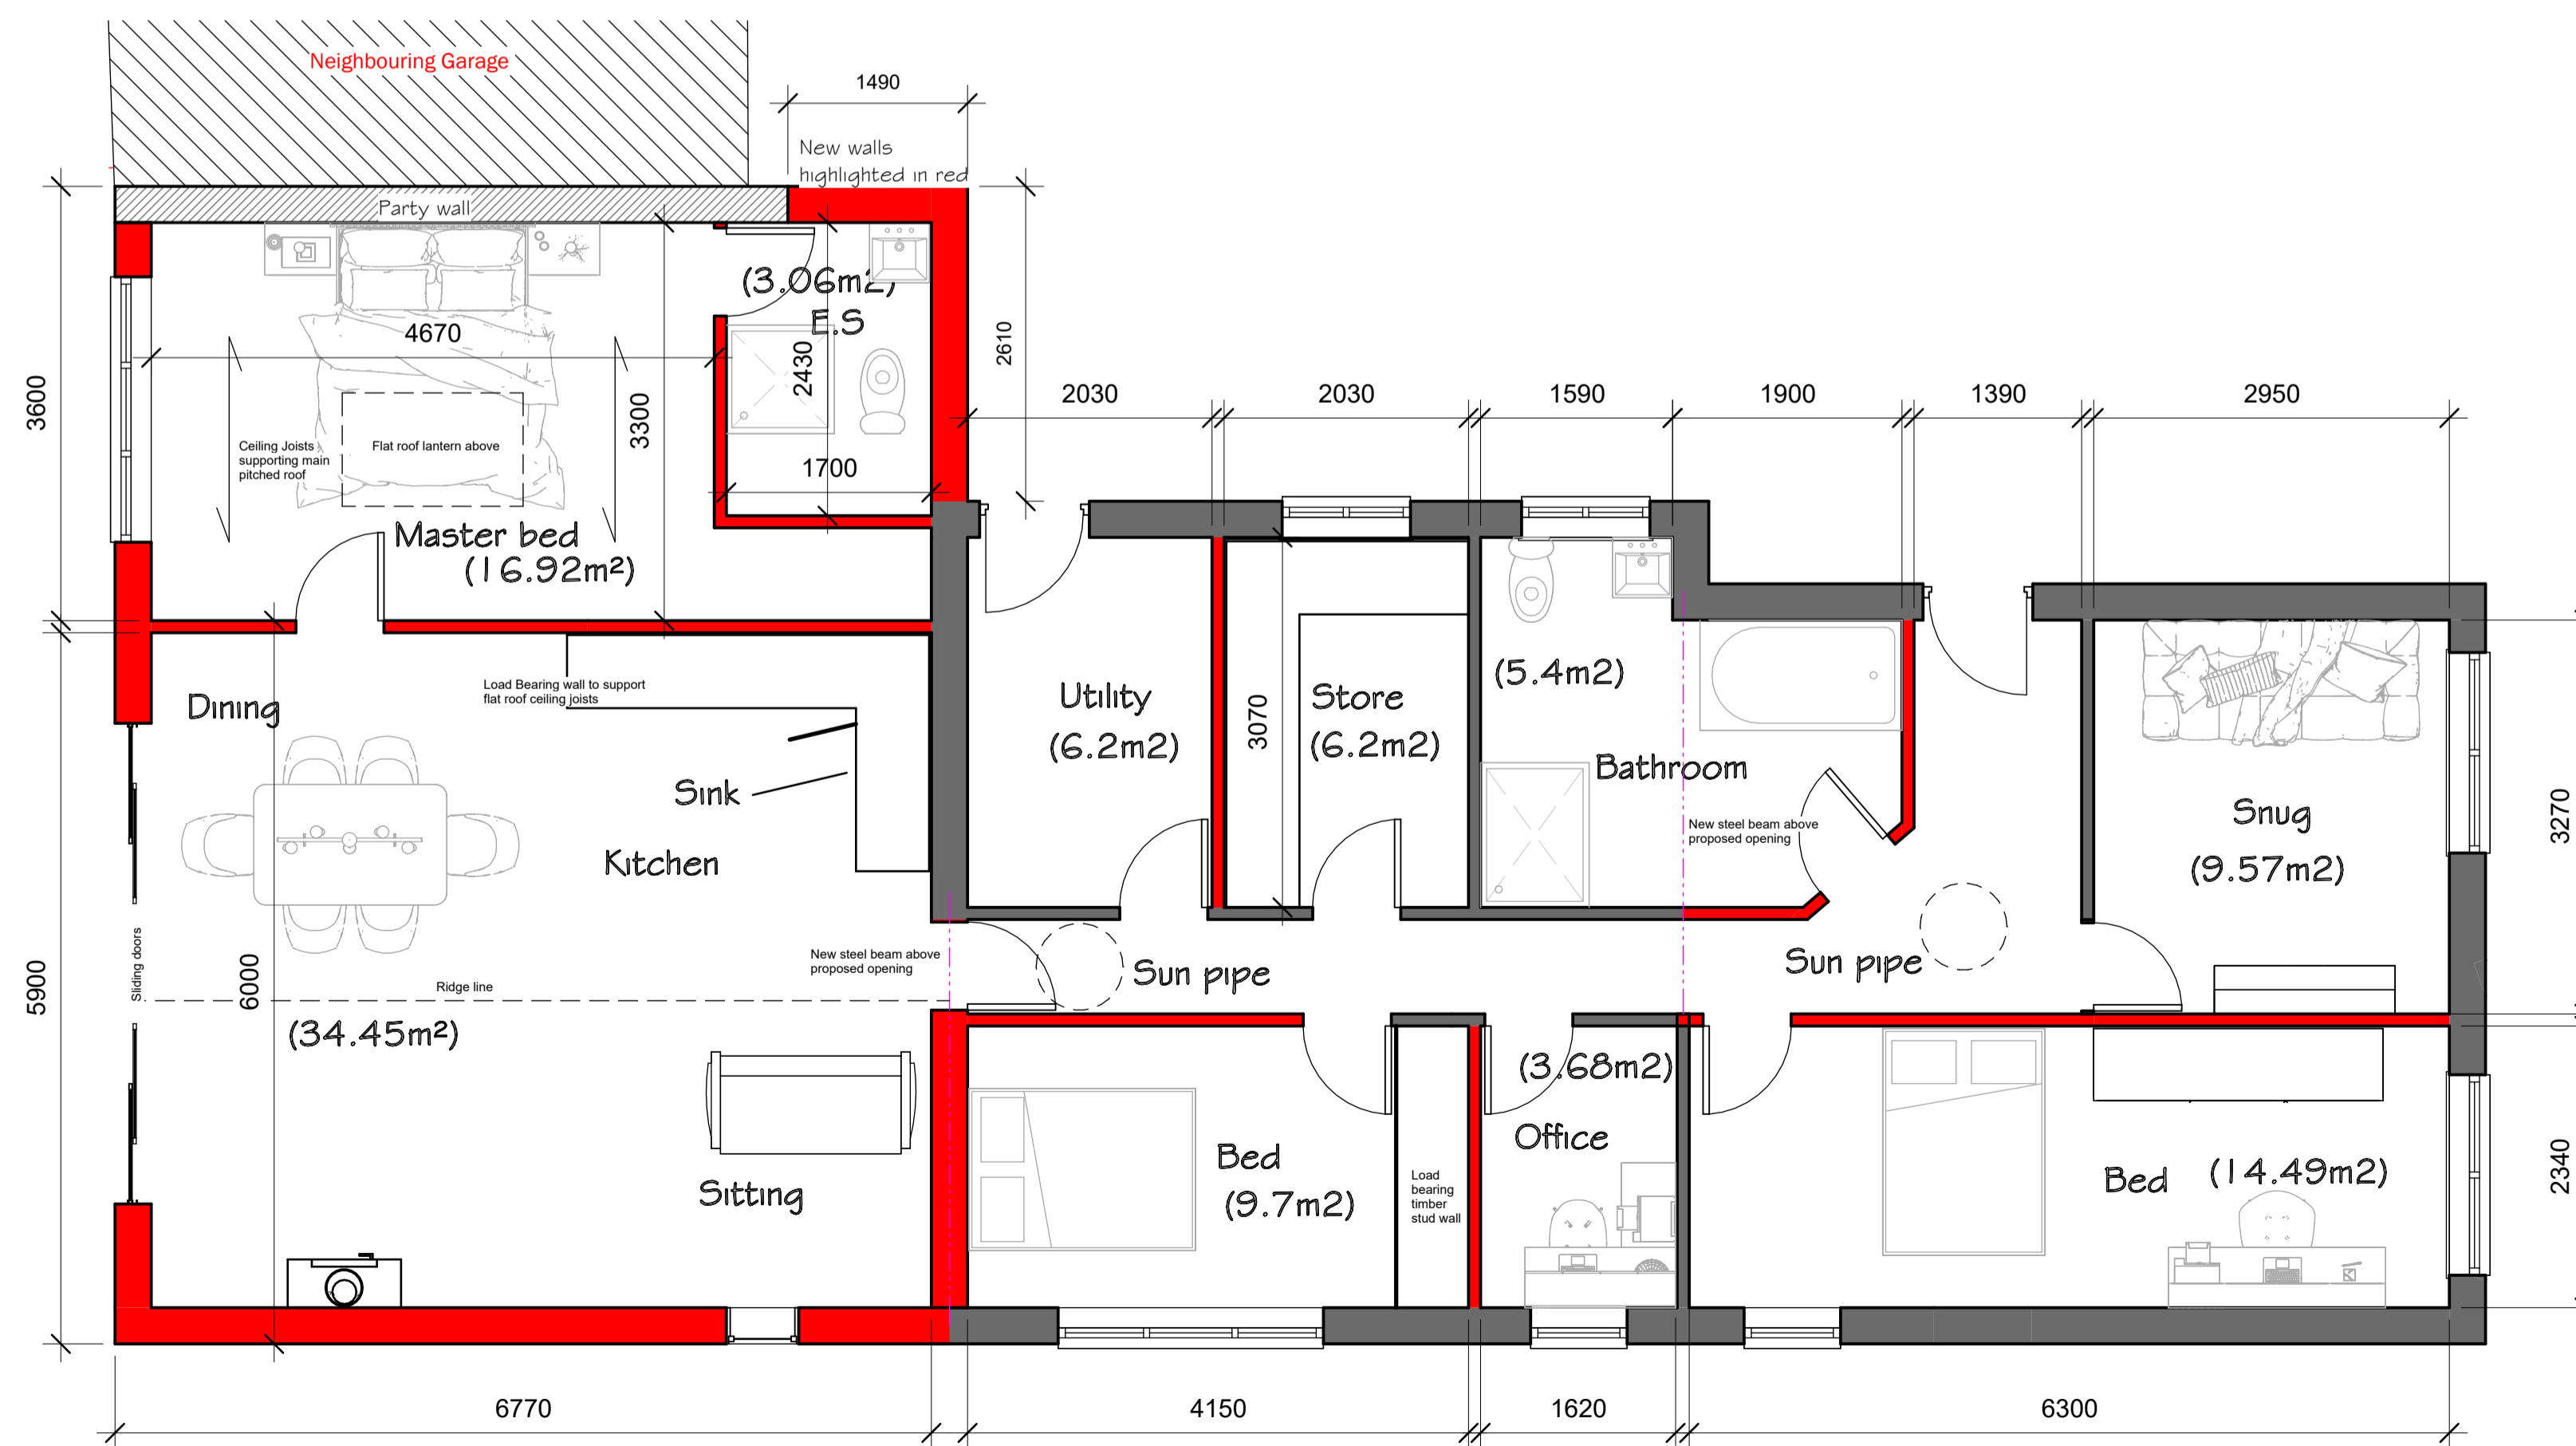

1 PROPOSED GROUND FLOOR PLAN
1 : 50

Peter Hitchen
Architects

Marathon House
The Sidings Business Park
Whalley, BB7 9SE

01254 823 885

www.peterhitchenarchitects.co.uk

NOTES:

REAR AND SIDE
ELEVATION AMENDED

No.	Description	Date
A	Elevations amended	05/09/2025

CLIENT:

Mr & Mrs Nuttall, 37
Waddow Grove,
Waddington

PROJECT:

Proposed rear extension and
alterations

SHEET:

Existing & Proposed Floor plans

Project number

PHA/1027

Date

05/09/2025

Drawn by

OSJ

Checked by

PH

A1.4

Scale

1 : 50

Sheet size

A1