




1 PROPOSED NORTH ELEVATION
1:100 @ A1 / 1:200 @ A3

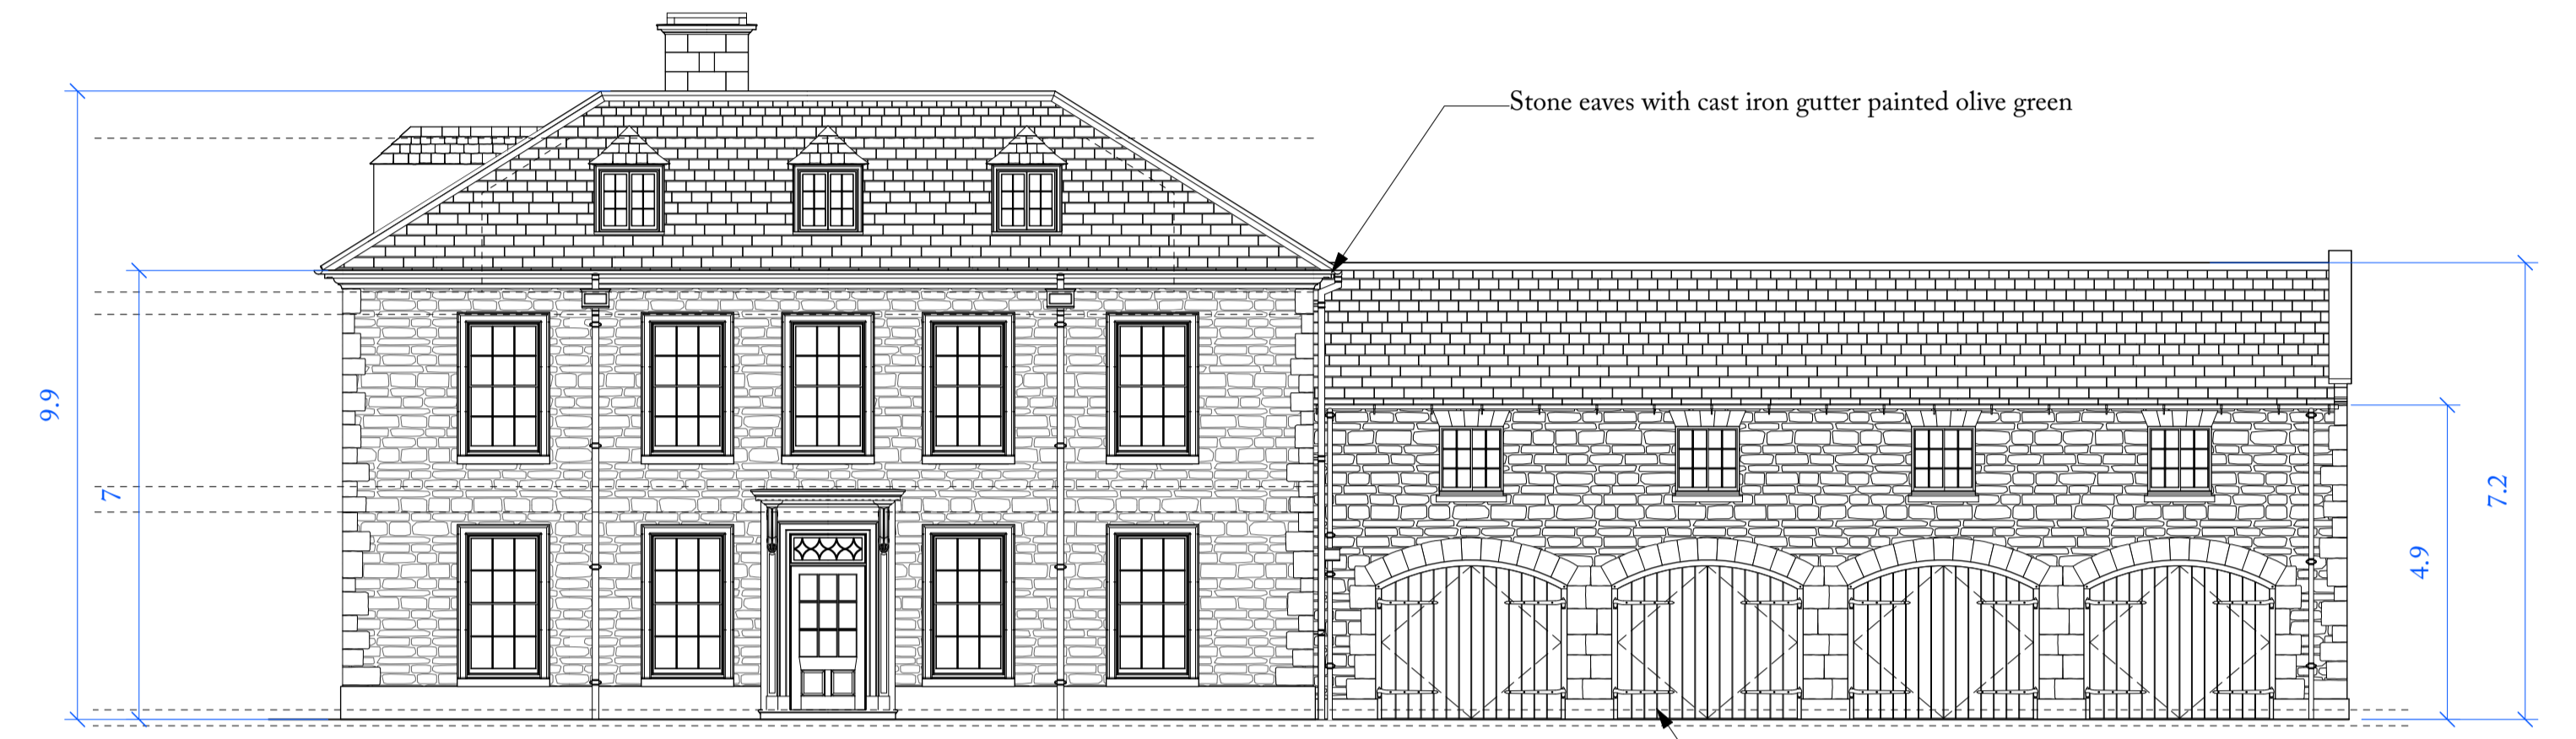

2 PROPOSED EAST ELEVATION
1:100 @ A1 / 1:200 @ A3

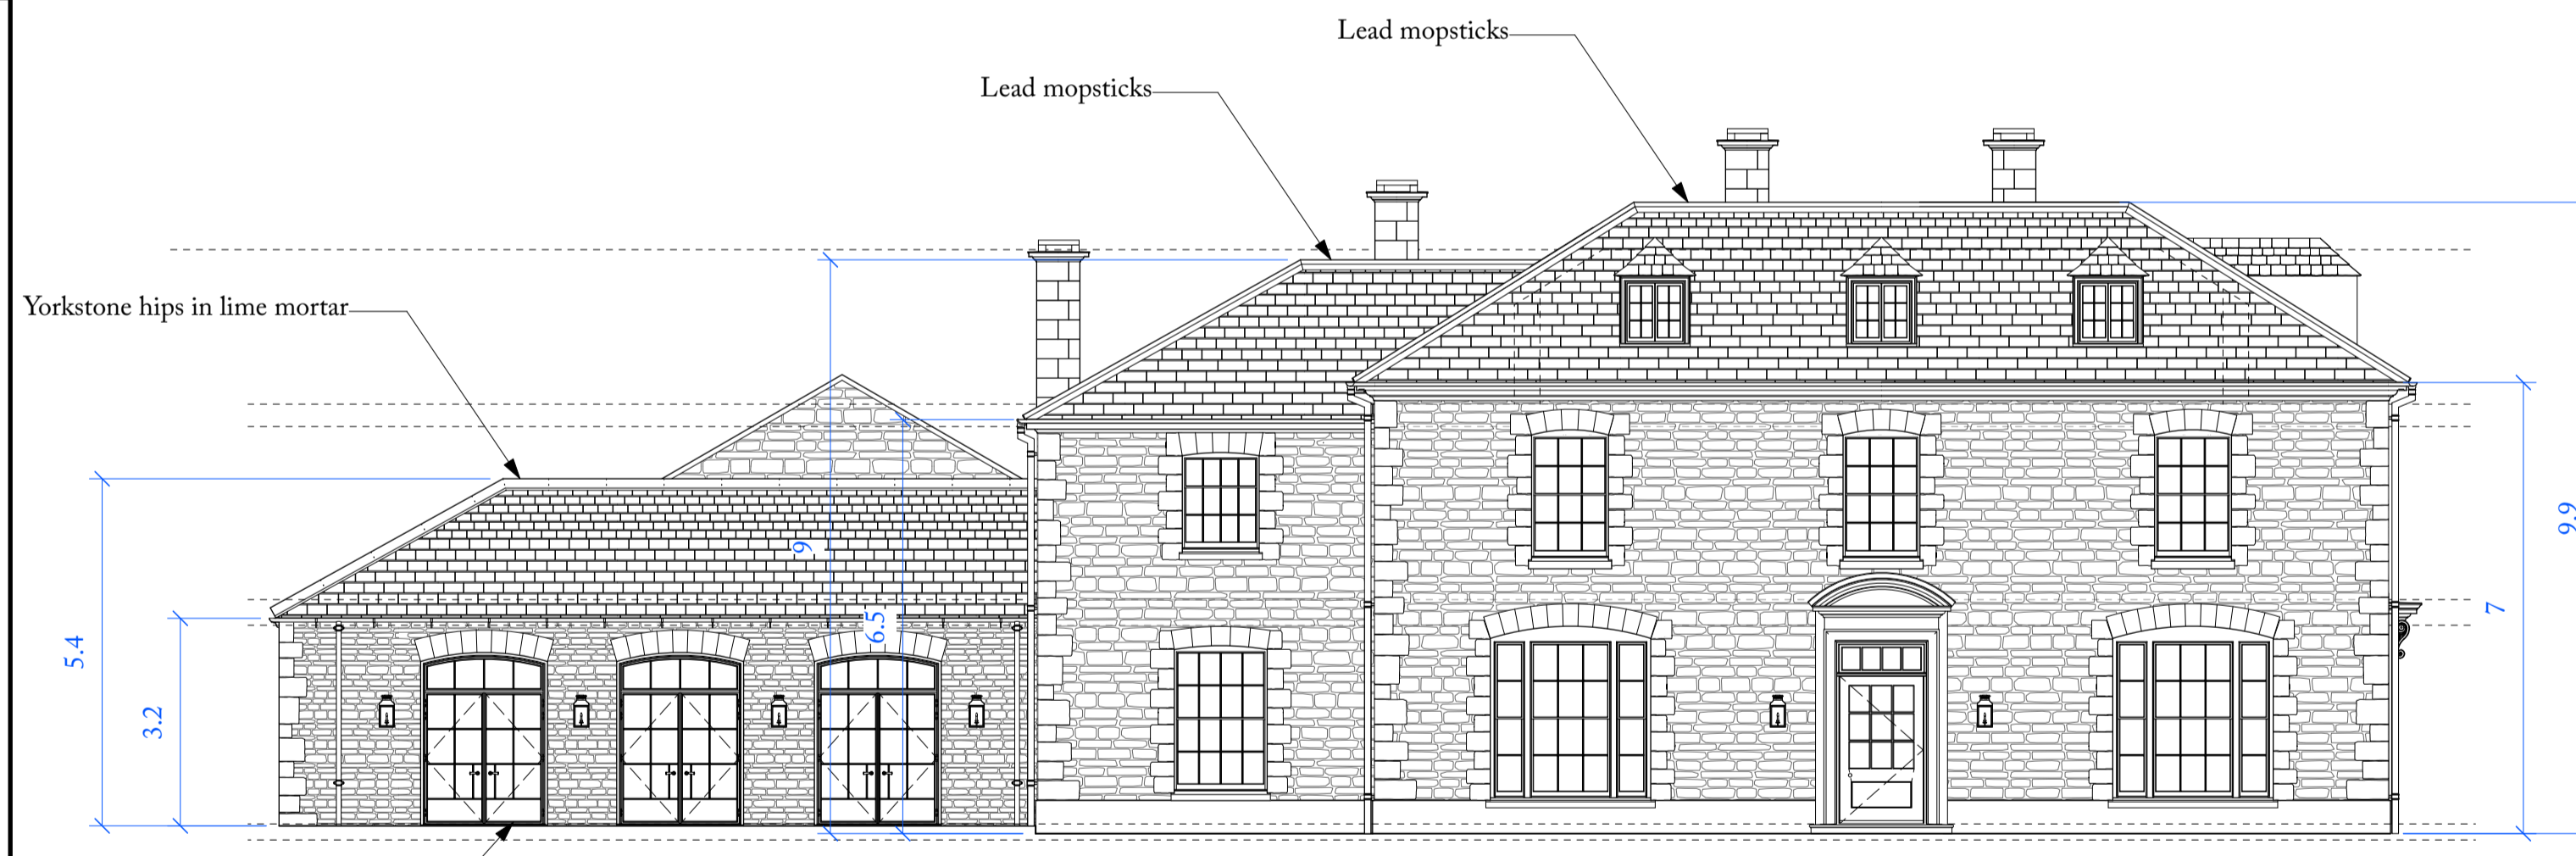

3 PROPOSED SOUTH ELEVATION
1:100 @ A1 / 1:200 @ A3

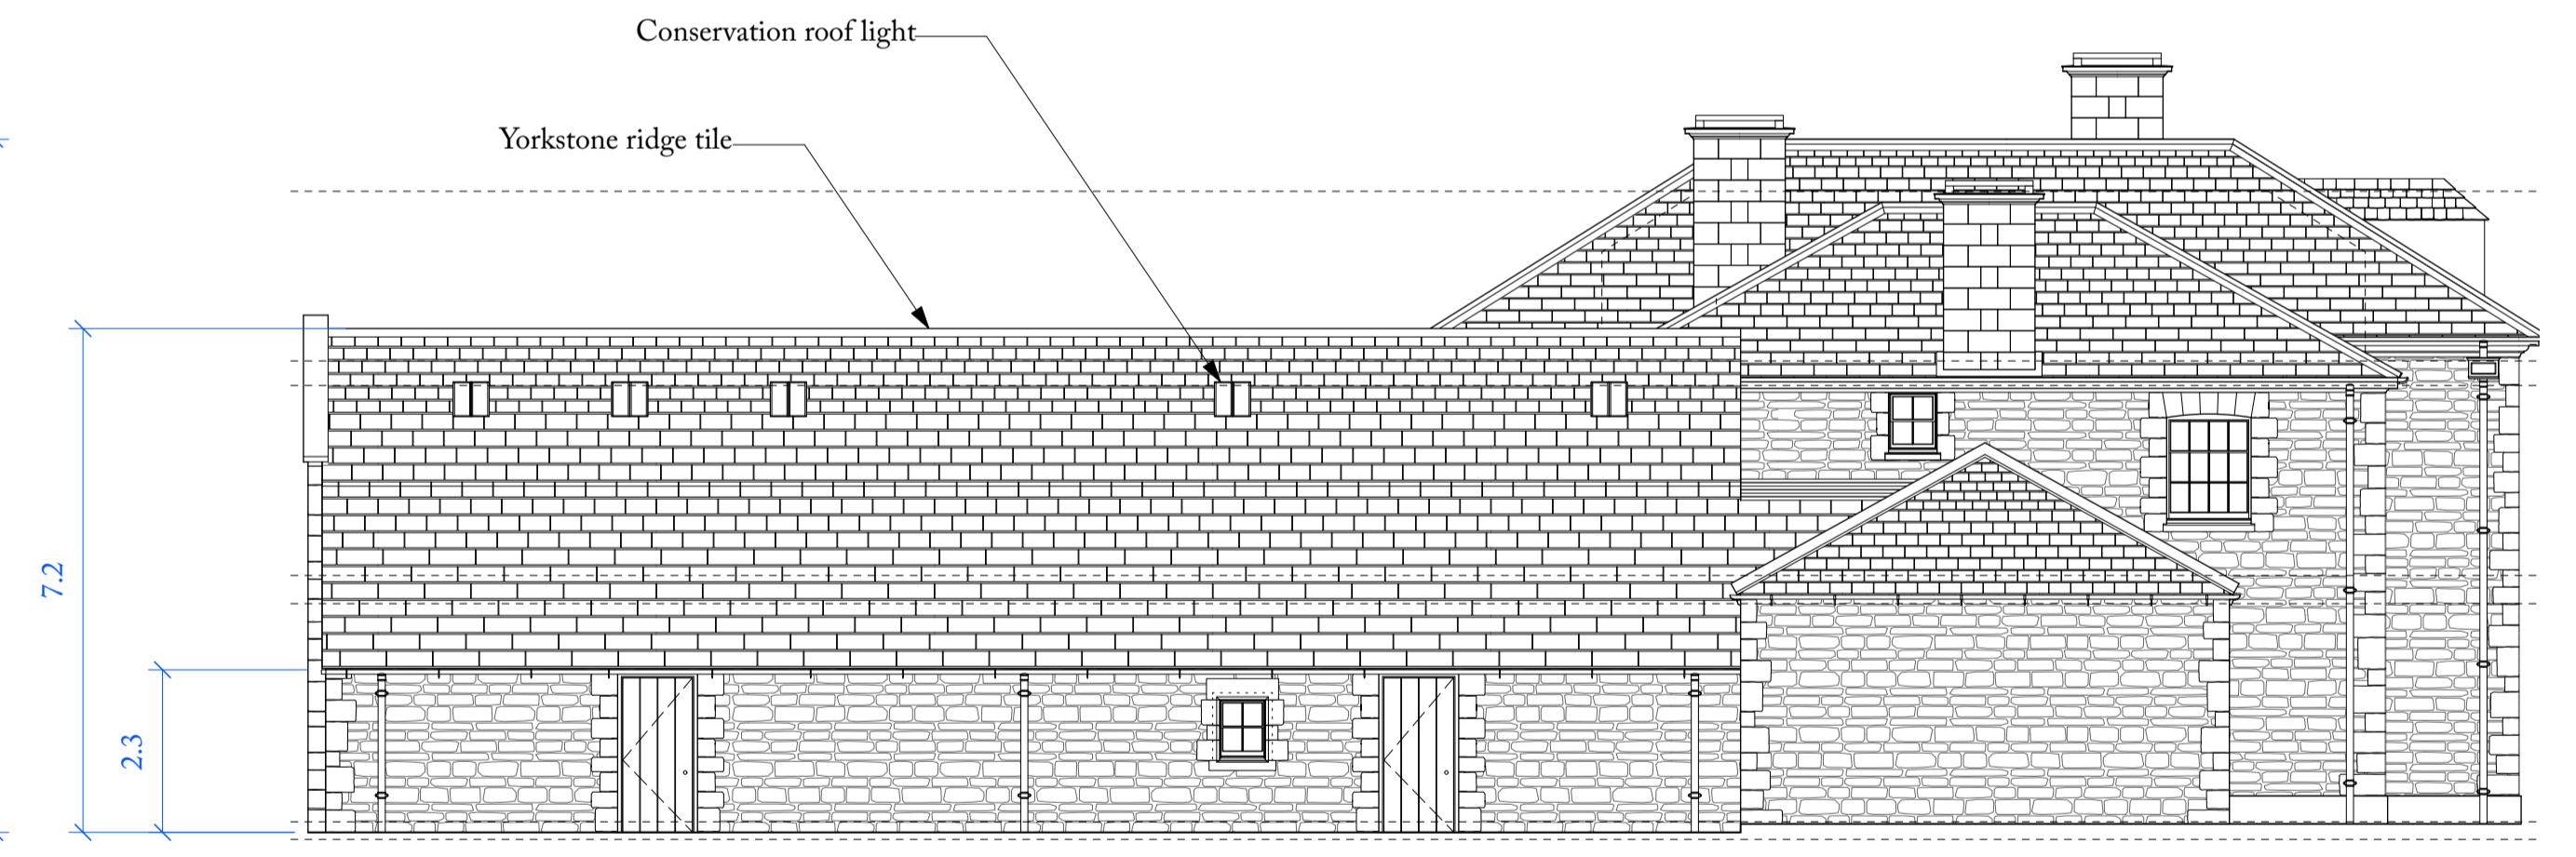

4 PROPOSED WEST ELEVATION
1:100 @ A1 / 1:200 @ A3

Materials

Walls: Yorkstone rubble with ashlar dressings, pointed with lime mortar.

Roofs: Reclaimed Yorkstone slates with sandstone hips and ridges.

Timber Windows & Doors: Painted timber.

Steel Doors: Crittal-style steel doors where noted on elevations, with oak subframe.

Garage Doors: Oak

P	Issued for Planning Application	05.09.2025
REV. NO.	AMENDMENT	DATE

Ben Pentreath		1-4 Lamp Office Court Lamb's Conduit Street London WC1N 3NF T +44 (0) 20 7430 2424 benpentreath.com
PROJECT:	HAWTHORN, RIMINGTON	
TITLE:	PROPOSED ELEVATIONS 1:100 @ A1	
DRAWING NO:	HWTN-A-200	REV. NO: P
SCALE:	1:100 @ A1 1:200 @ A3	DRAWN BY: SC
DATE:	05/09/2025	CHECKED BY: RC

To be read in conjunction with all relevant architectural, services and structural engineers' drawings and specifications. Ensure you have the latest revision of this drawing. Errors or omissions are to be reported immediately. Do not scale from this drawing. All designs © Ben Pentreath Ltd 2025. Not to be reproduced without permission.

