



This drawing is to be read in conjunction with all relevant Architect, consultants' and specialist drawings and specifications. The Architect is to be notified of any discrepancies before proceeding. Do not scale from this drawing. All dimensions and levels are to be checked on site. This drawing is subject to copyright. All work carried out before Planning and Building Permission has been granted is at the contractor's risk.

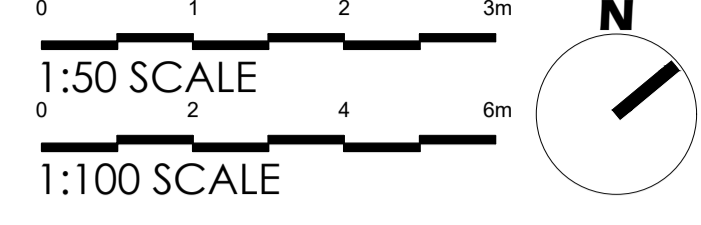


EXISTING REAR (SOUTH EAST) ELEVATION
Scale 1:100

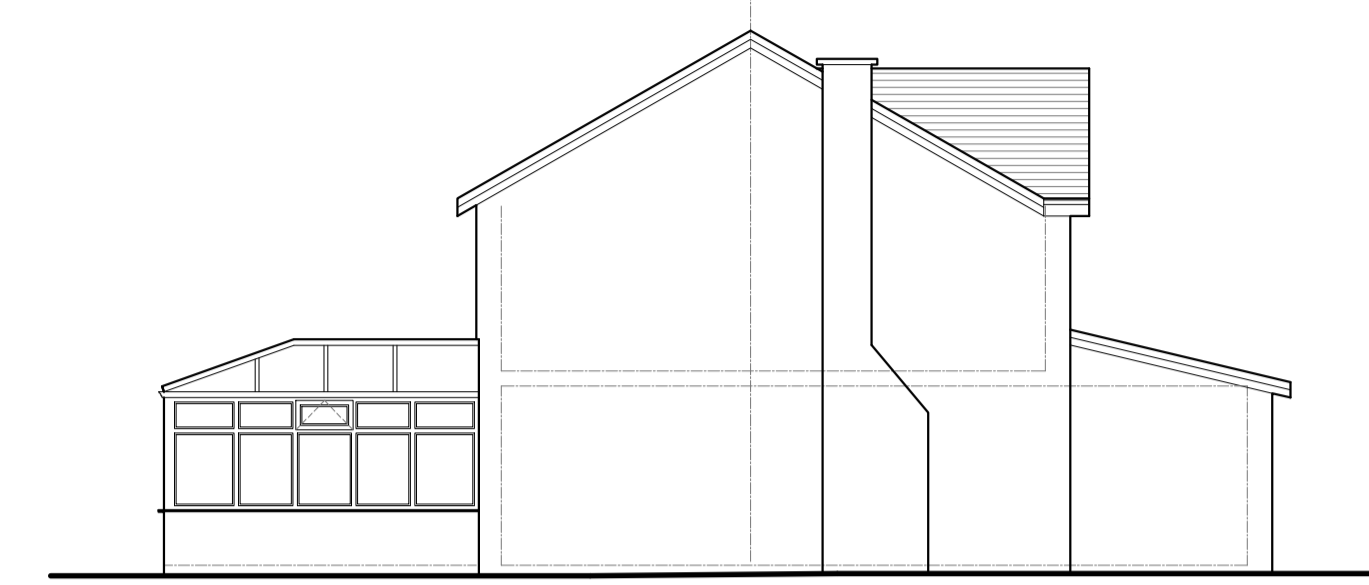

EXISTING SIDE (NORTH EAST) ELEVATION
Scale 1:100



EXISTING SIDE (SOUTH WEST) ELEVATION
Scale 1:100

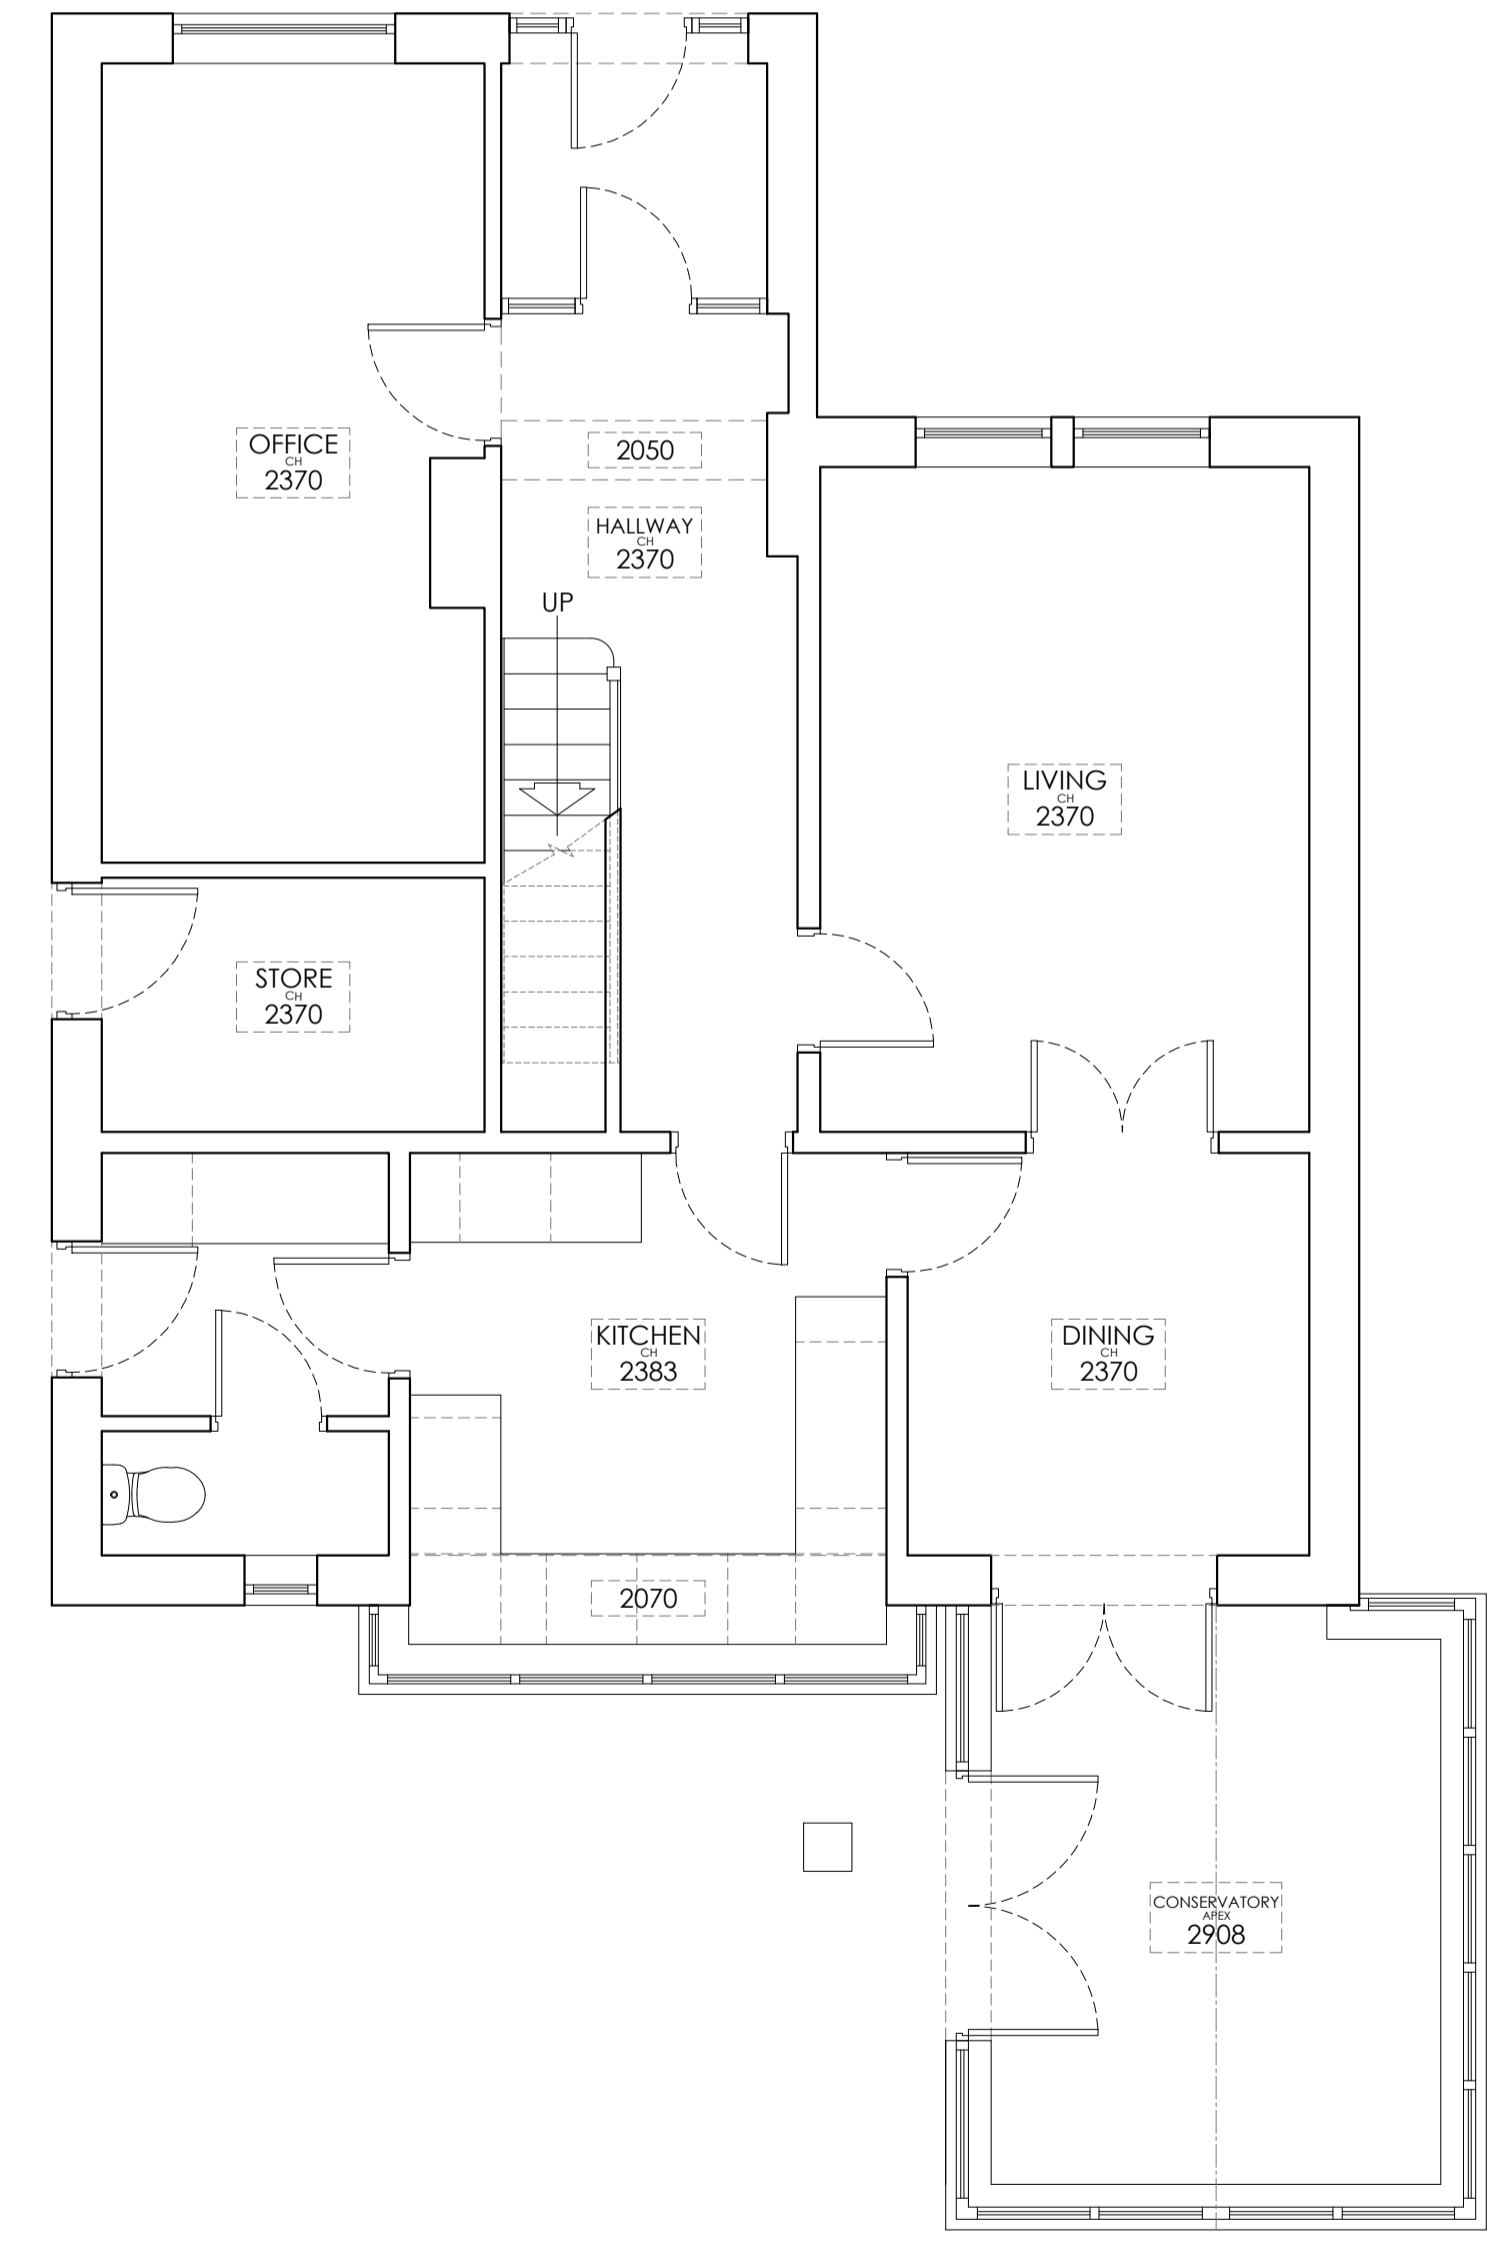

EXISTING GROUND FLOOR PLAN
Scale 1:50

Client Mr and Mrs May		
Job Title Proposed Rear Single-storey Extension at: 4 Meadowlands Low Moor Clitheroe BB7 2ND		
Drawing Title Existing Plan and Elevations.		
Scale Various @A1	Date May '25	Drawn TDM

spa
SUNDERLAND PEACOCK ARCHITECTS
SUNDERLAND PEACOCK & ASSOCIATES LTD.
HAZELMERE, PEALICO ROAD, CLITHEROE
LANCASHIRE, BB7 2ND
T 01200 423178 F 01200 427328
E info@sunderlandpeacock.com
www.sunderlandpeacock.com

7247 -E01