


This drawing is to be read in conjunction with all relevant Architect, consultants' and specialists' drawings and specifications. The Architect is to be notified of any discrepancies before proceeding. Do not scale from this drawing. All dimensions and levels are to be checked on site. This drawing is subject to copyright. All work carried out before Planning and Building Permission has been granted is at the contractor/clients risk.

0 10 20 30m  
1:500 SCALE

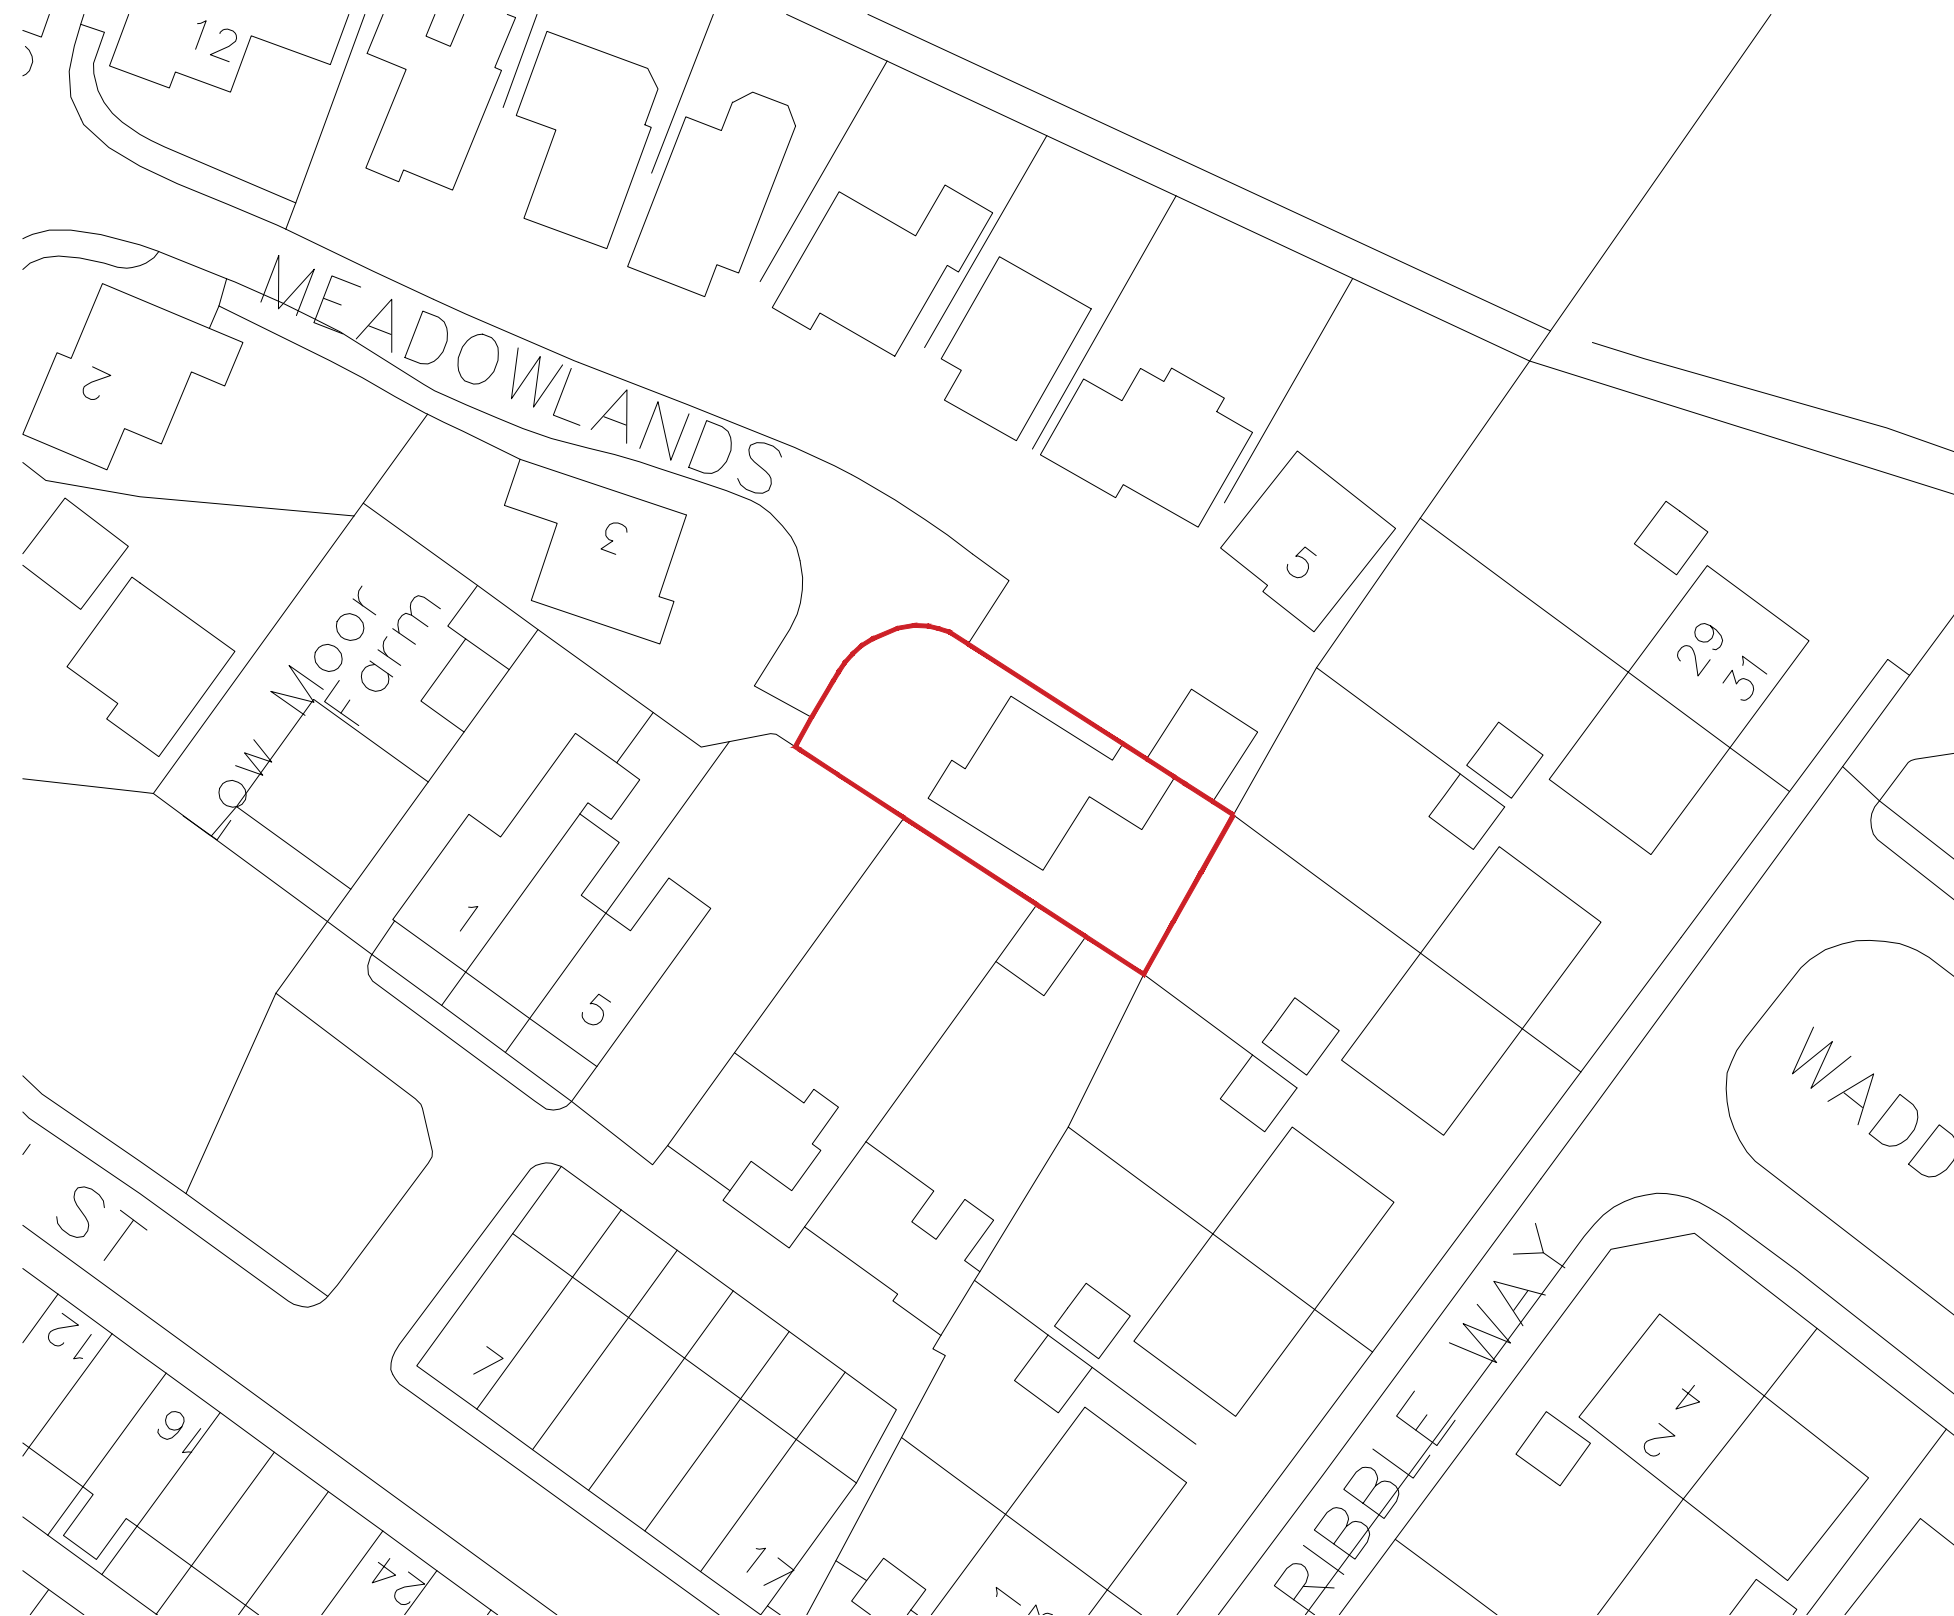

**EXISTING SITE PLAN**  
Scale 1:500

Client <b>Mr and Mrs May</b>		
Job Title <b>Existing Rear Extension Incorporating First-Floor Balcony at: 4 Meadowlands Low Moor Clitheroe BB7 2ND</b>		
Drawing Title <b>Existing Site Plan.</b>		
Scale <b>1:500 @A3</b>	Date <b>May '25</b>	Drawn <b>TDM</b>

**spa**  
SUNDERLAND PEACOCK ARCHITECTS  
SUNDERLAND PEACOCK & ASSOCIATES LTD.  
HAZELMERE, PIMLICO ROAD, CLITHEROE  
LANCASHIRE, BB7 2AG  
T 01200 423178 F 01200 427328  
E info@sunderlandpeacock.com  
www.sunderlandpeacock.com



**7247 - E02**