

This drawing is to be read in conjunction with all relevant Architect, consultants' and specialists' drawings and specifications. The Architect is to be notified of any discrepancies before proceeding. Do not scale from this drawing. All dimensions and levels are to be checked on site. This drawing is subject to copyright. All work carried out before Planning and Building Permission has been granted is at the contractor/clients risk.



EXISTING FRONT ELEVATION

Scale 1:50




EXISTING REAR ELEVATION

Scale 1:50




EXISTING SIDE ELEVATION

Scale 1:50

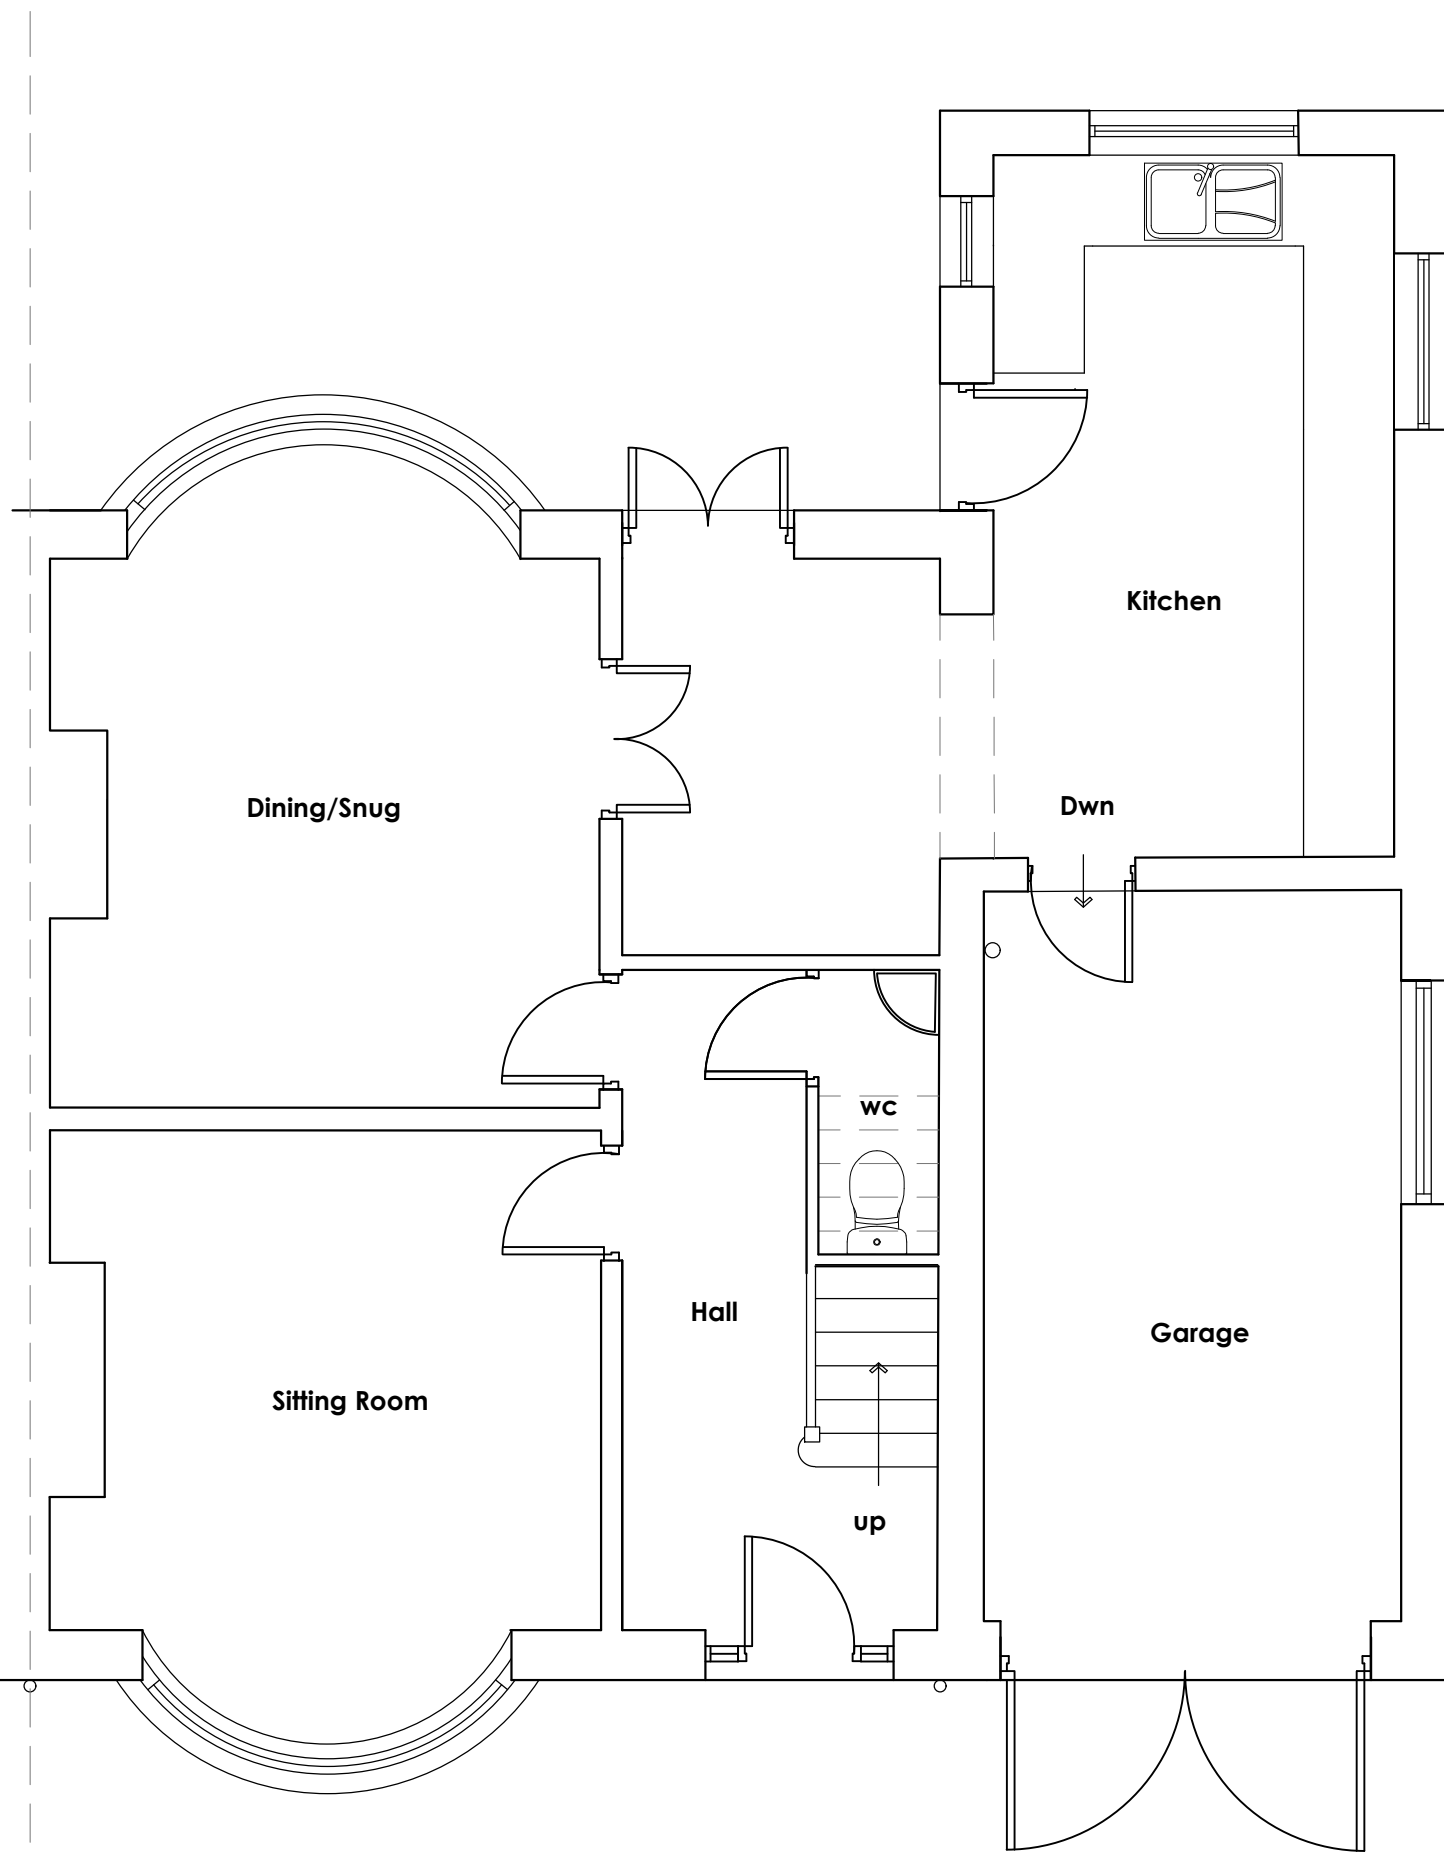


EXISTING GROUND FLOOR PLAN

Scale 1:50

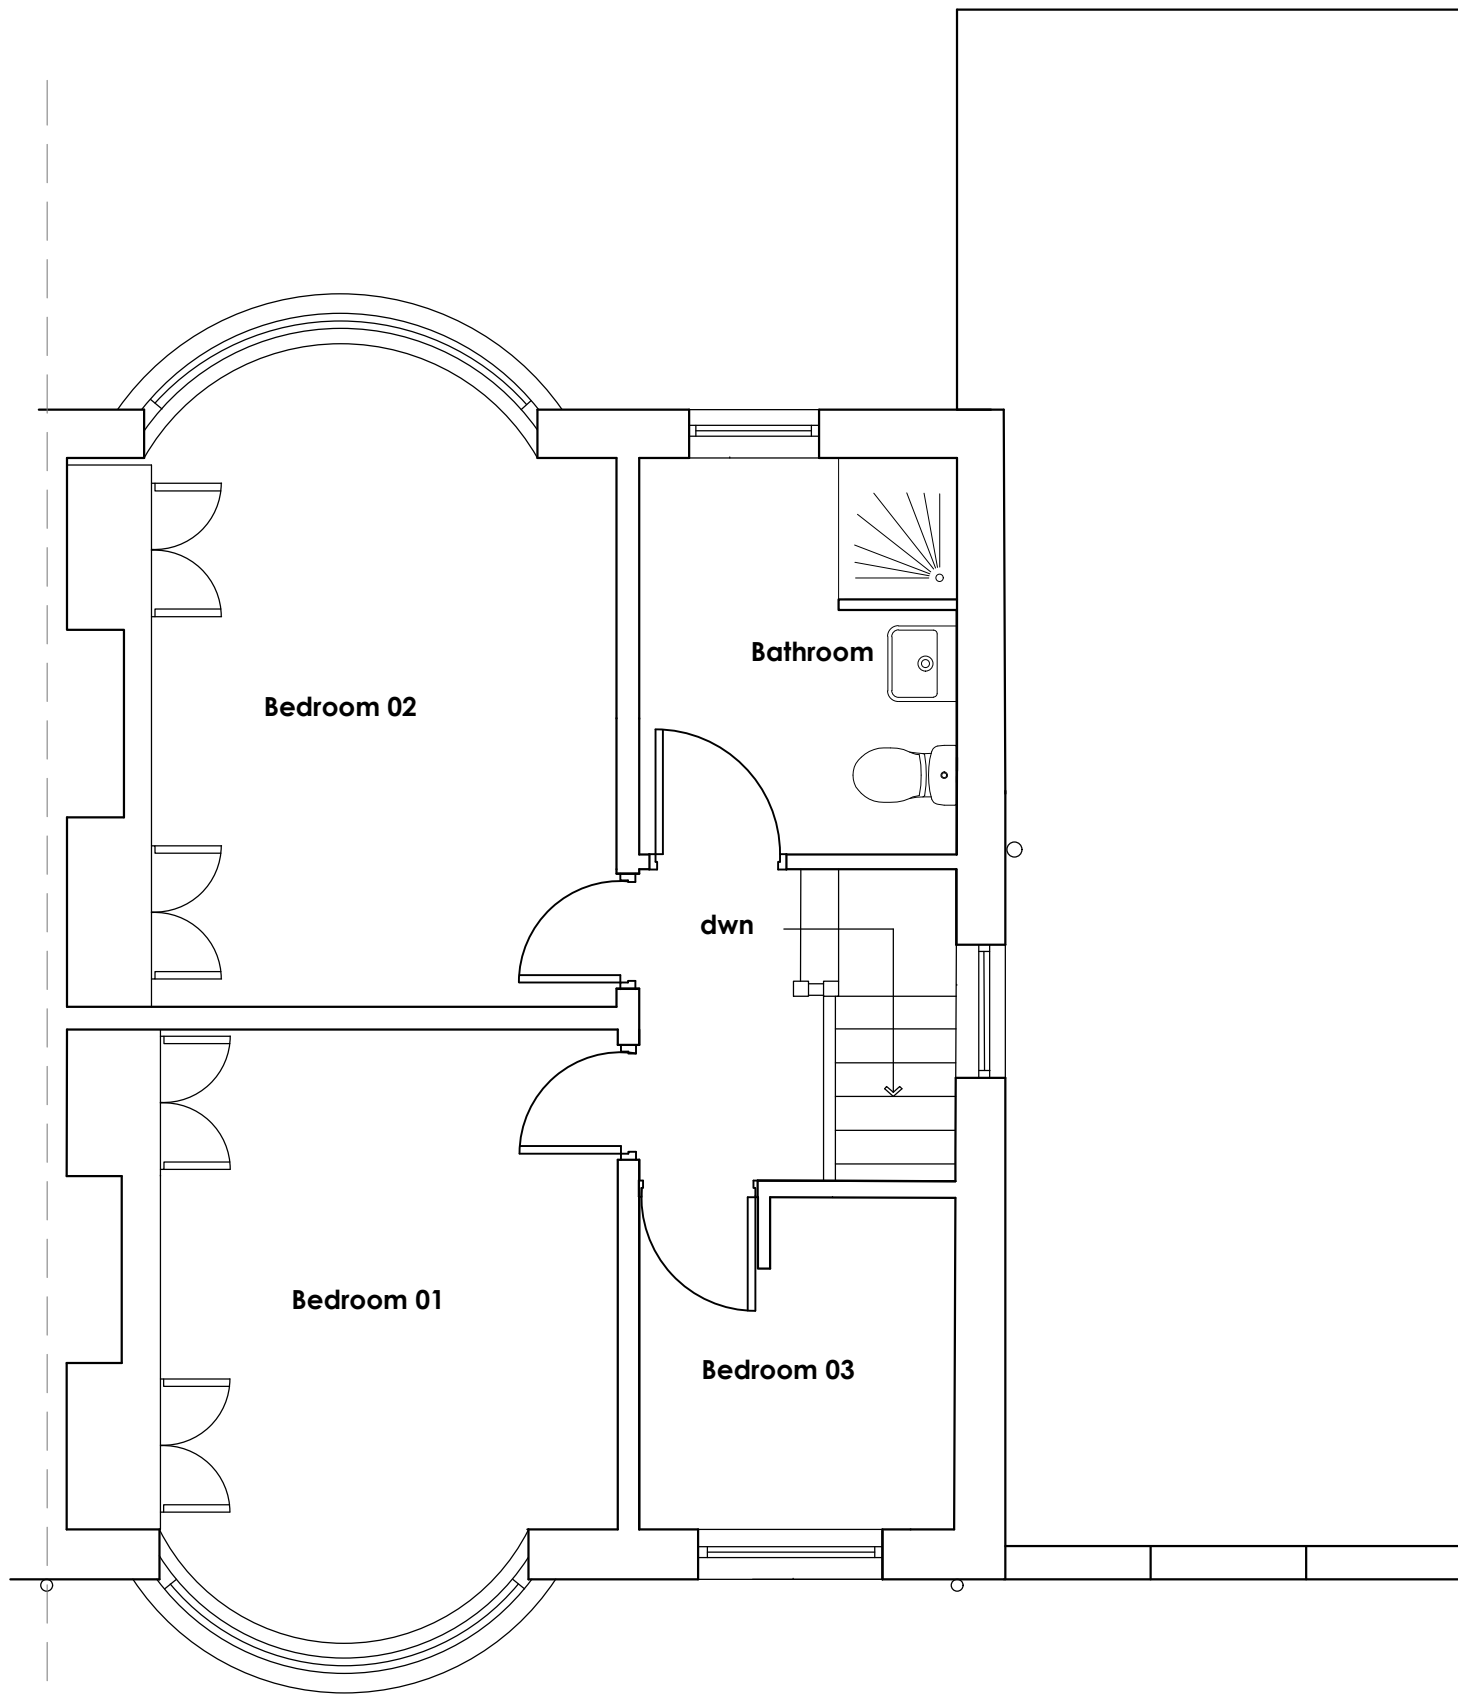

EXISTING FIRST FLOOR PLAN

Scale 1:50

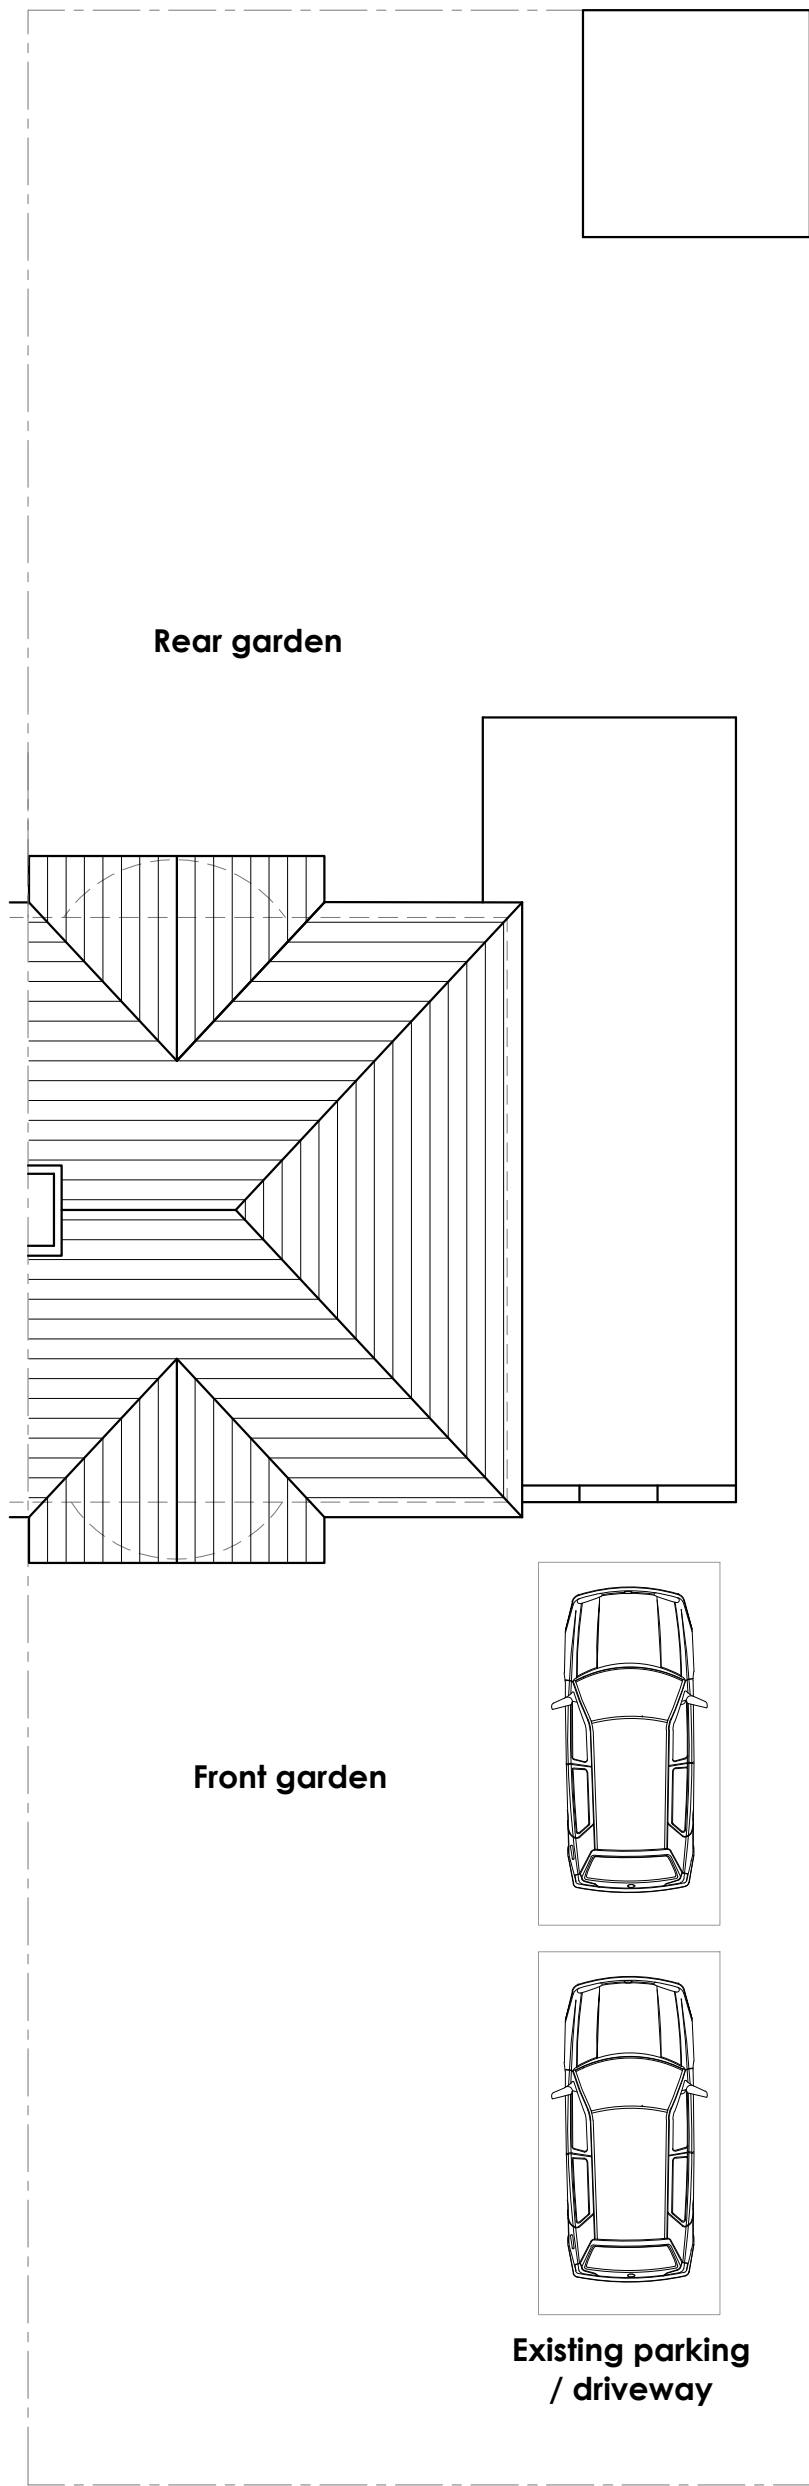


Rear garden

Front garden

Existing parking / driveway

EXISTING BLOCK PLAN / SITE PLAN

Scale 1:100

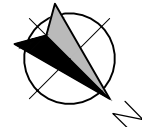

|     |    |                 |           |
|-----|----|-----------------|-----------|
| A   | MF | SITE PLAN ADDED | SEPT 2025 |
| no. | by | revision        | date      |

Client  
Mr and Mrs Bevan

Job Title  
28 Longridge Road  
Chipping

Drawing Title  
EXISTING PLANS AND ELEVATIONS

|              |          |       |
|--------------|----------|-------|
| Scale        | Date     | Drawn |
| Various @ A1 | Aug 2022 | LKR   |

**spa** ARCHITECTS  
SUNDERLAND PEACOCK & ASSOCIATES LTD.  
HAZELMERE, PIMLICO ROAD, CLITHEROE,  
LANCASHIRE, BB7 2AG  
T 01200 423178 F 01200 427328  
E info@sunderlandpeacock.com  
www.sunderlandpeacock.com



6721 -E01 REV A