

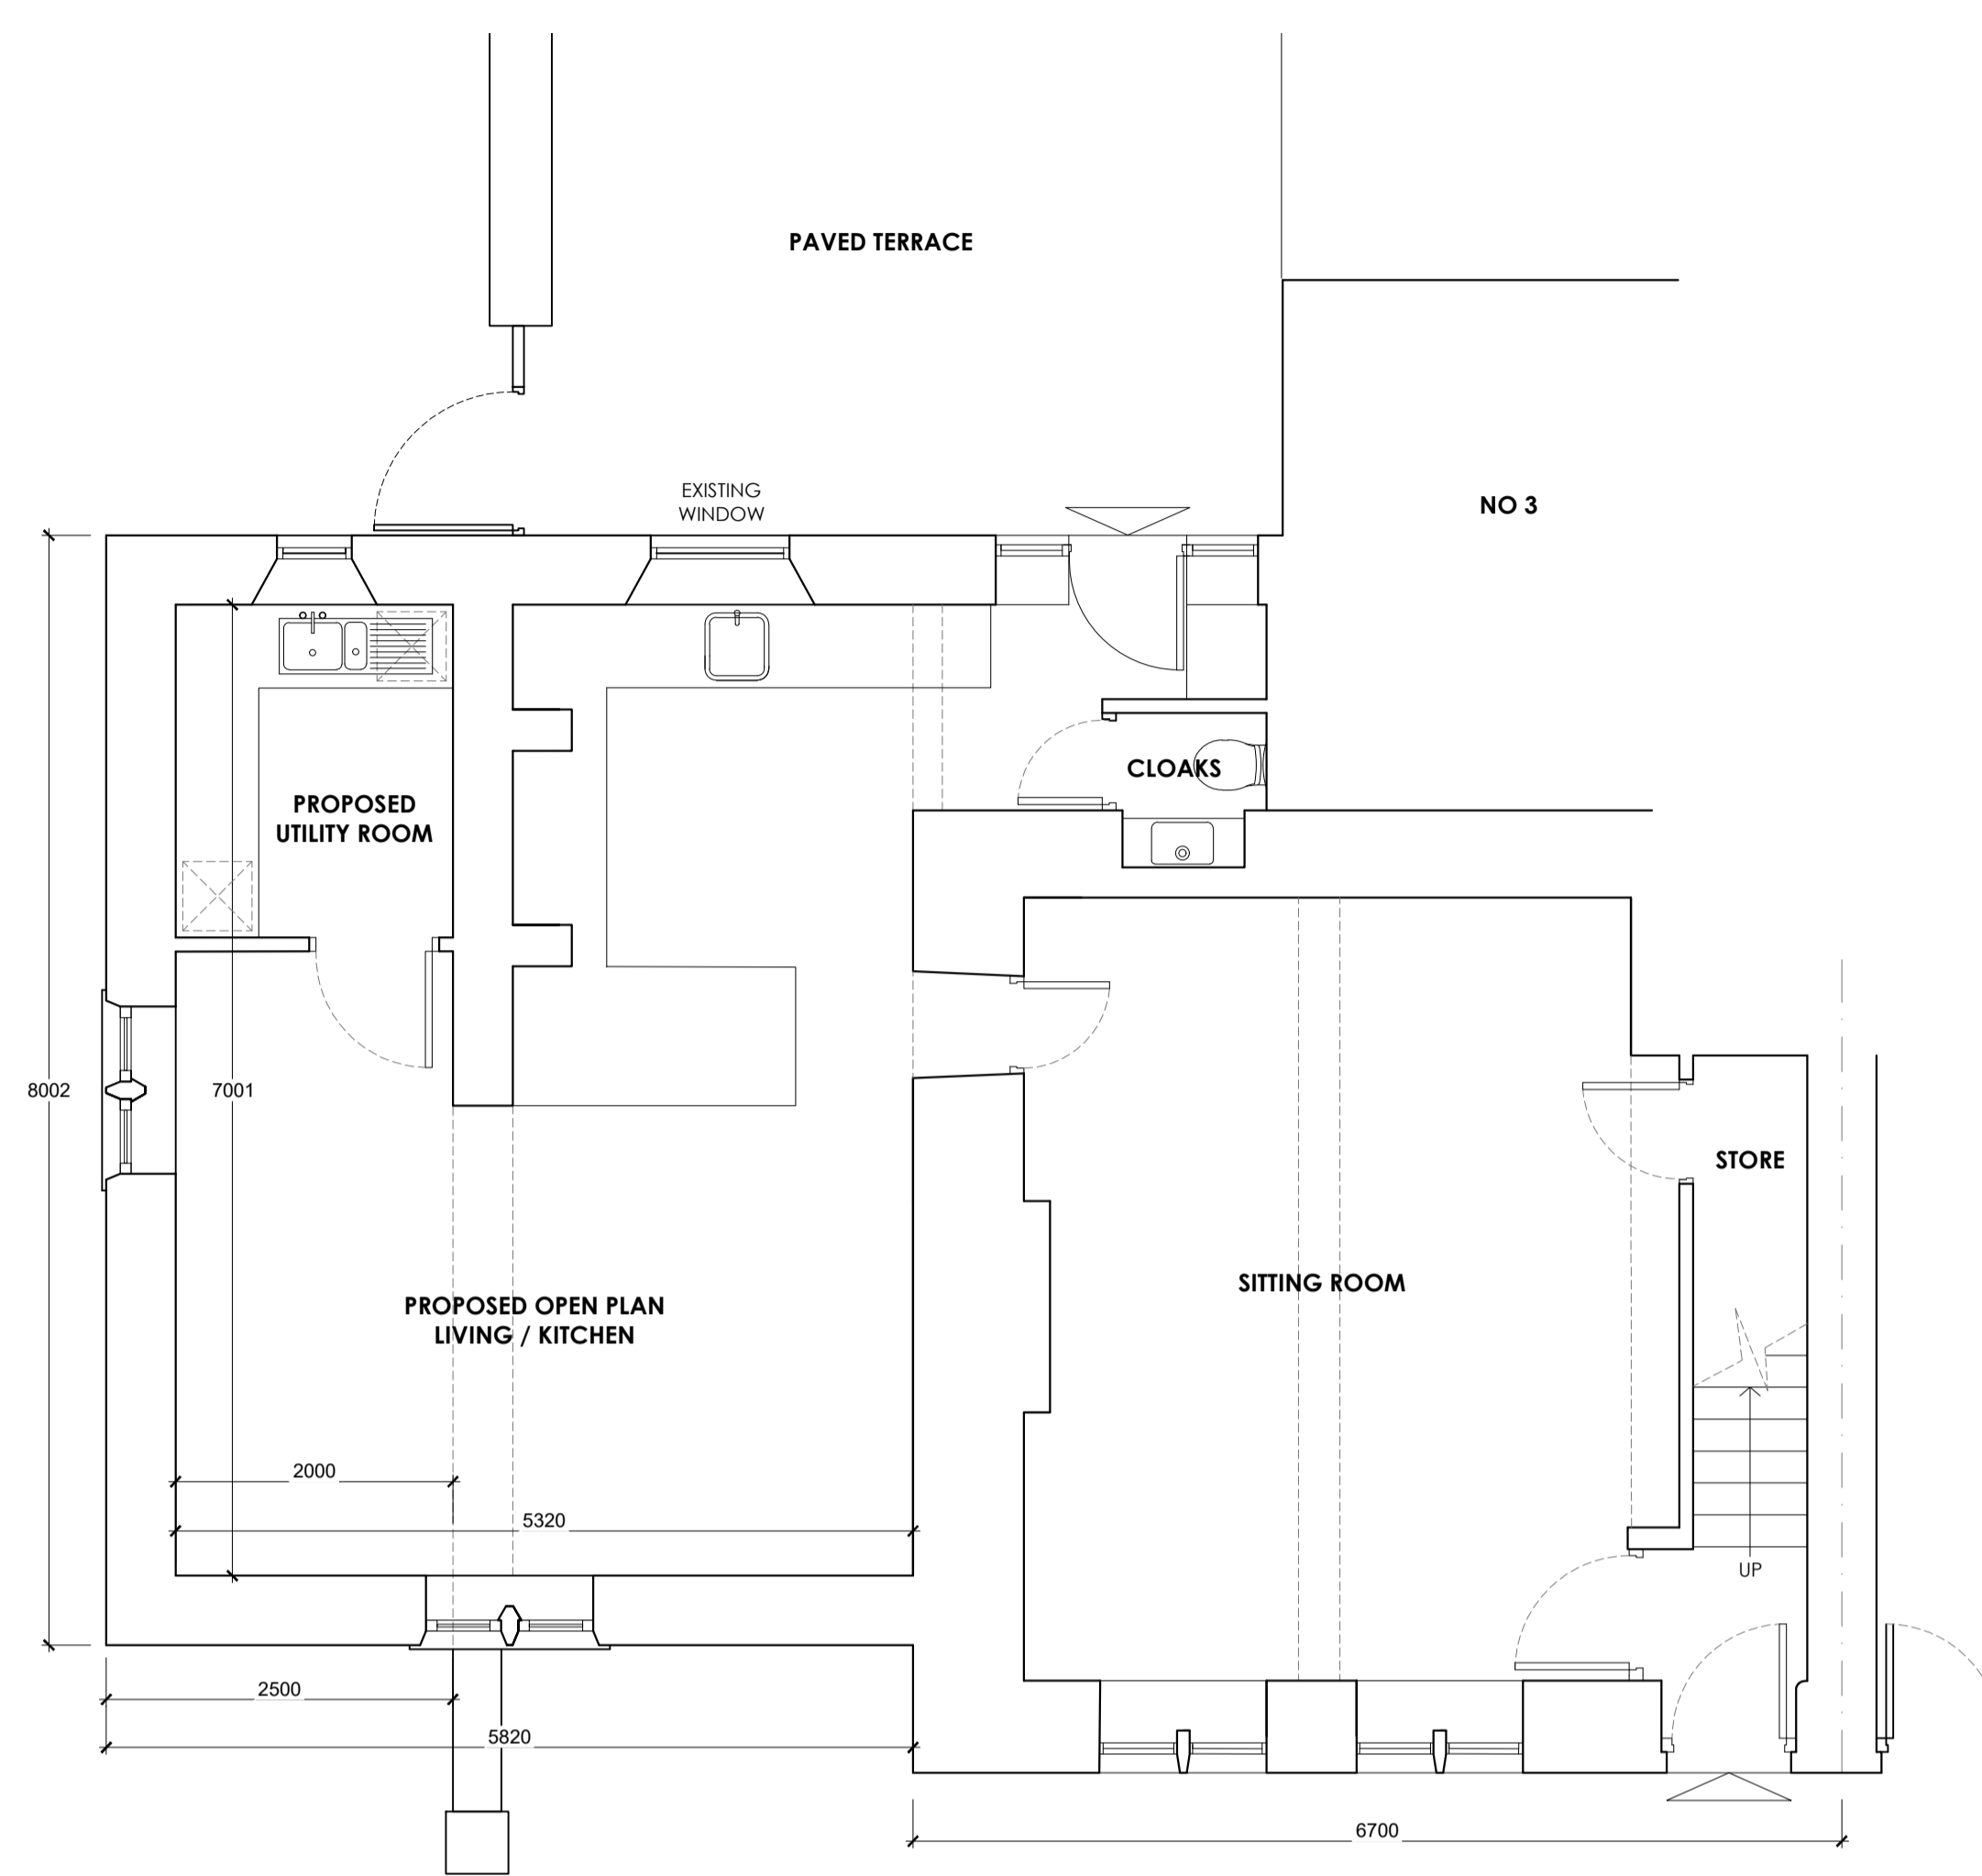


This drawing is to be read in conjunction with all relevant Architect, consultants' and specialists' drawings and specifications. The Architect is to be notified of any discrepancies before proceeding. Do not scale from this drawing. All dimensions and levels are to be checked on site. This drawing is subject to copyright. All work carried out before Planning and Building Permission has been granted is at the contractor/client's risk.

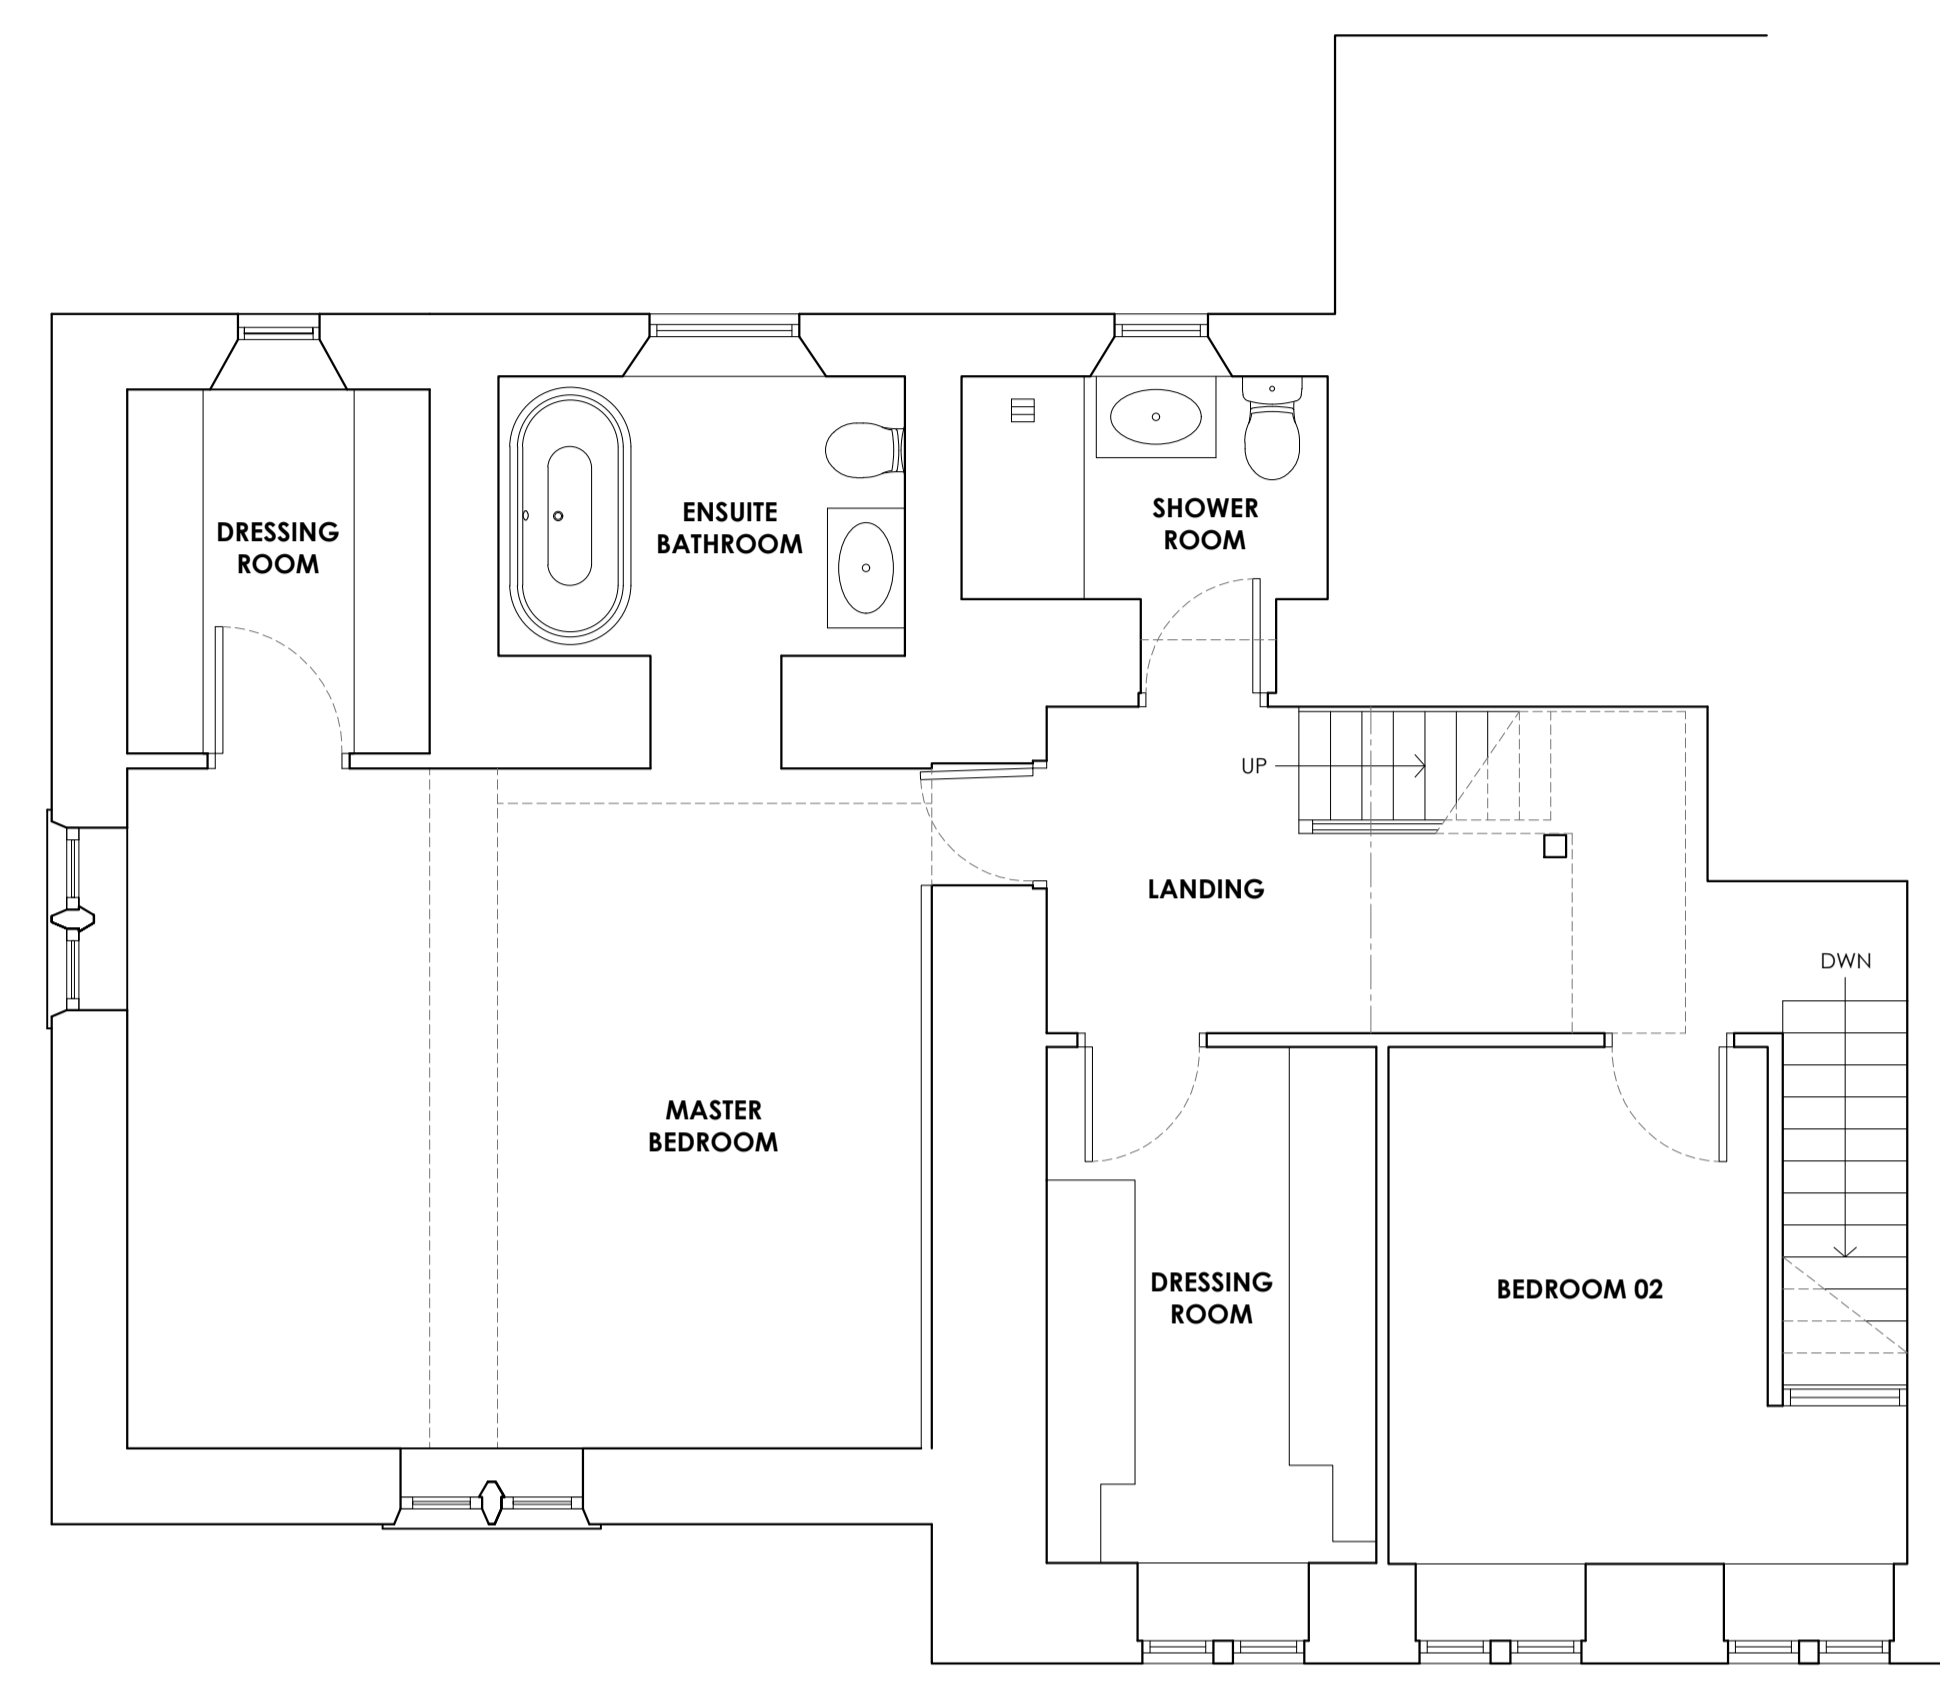


PROPOSED GROUND FLOOR PLAN

Scale 1:50

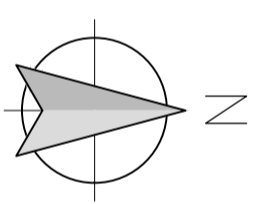



PROPOSED FIRST FLOOR PLAN

Scale 1:50

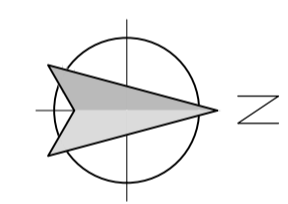


PROPOSED ROOF PLAN

Scale 1:50

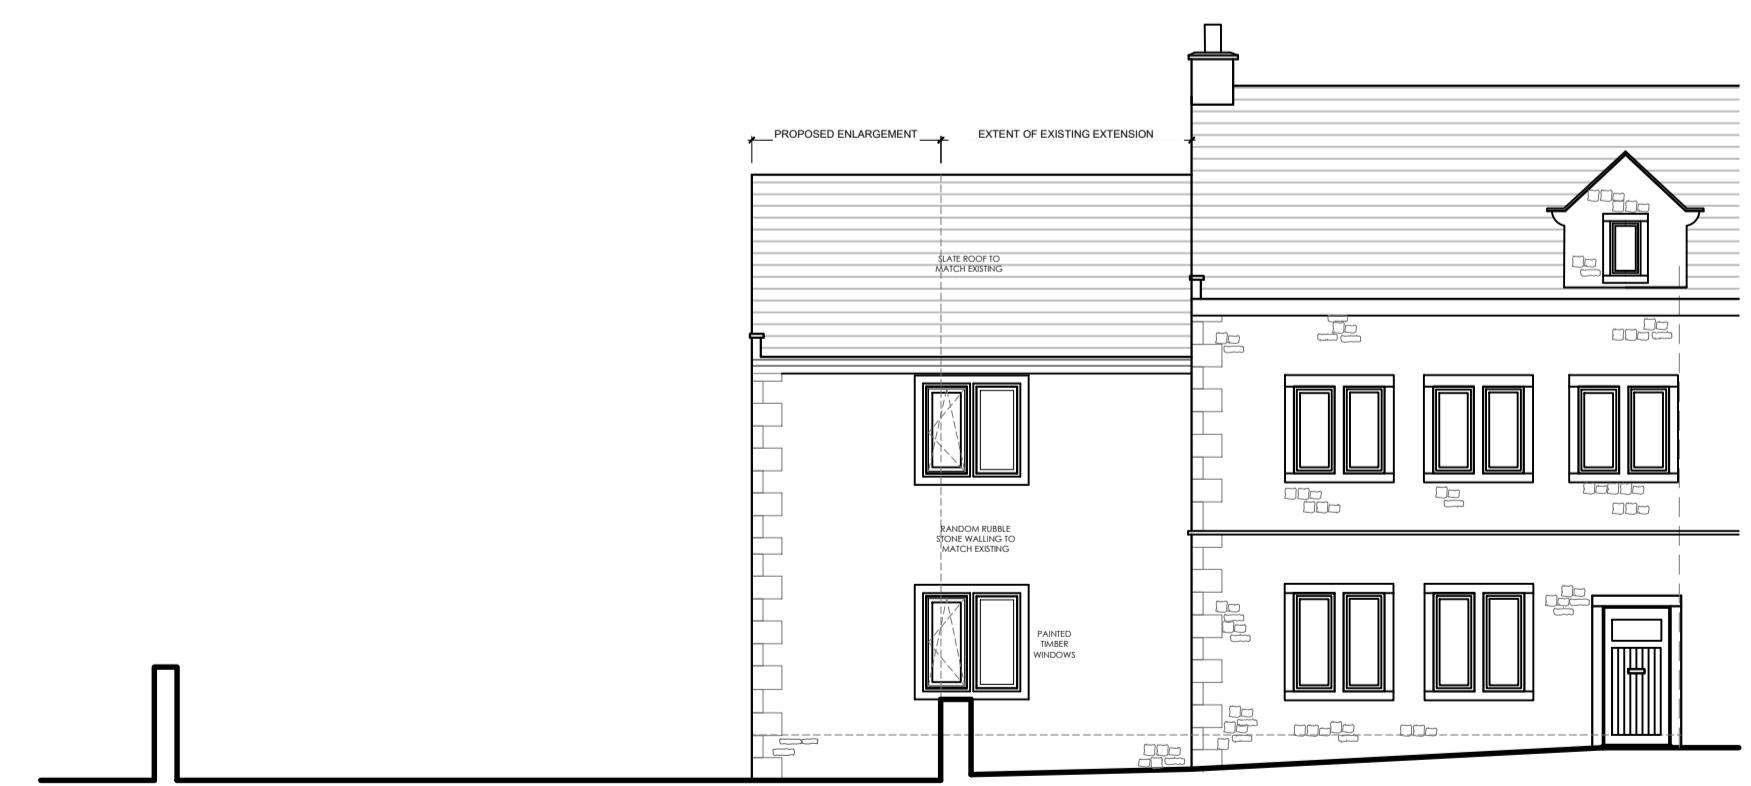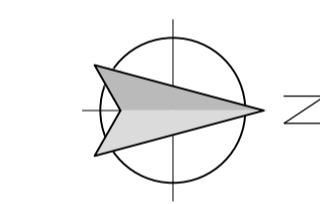



PROPOSED FRONT (EAST) ELEVATION

Scale 1:100

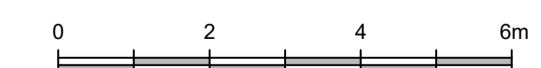


PROPOSED REAR (WEST) ELEVATION

Scale 1:100

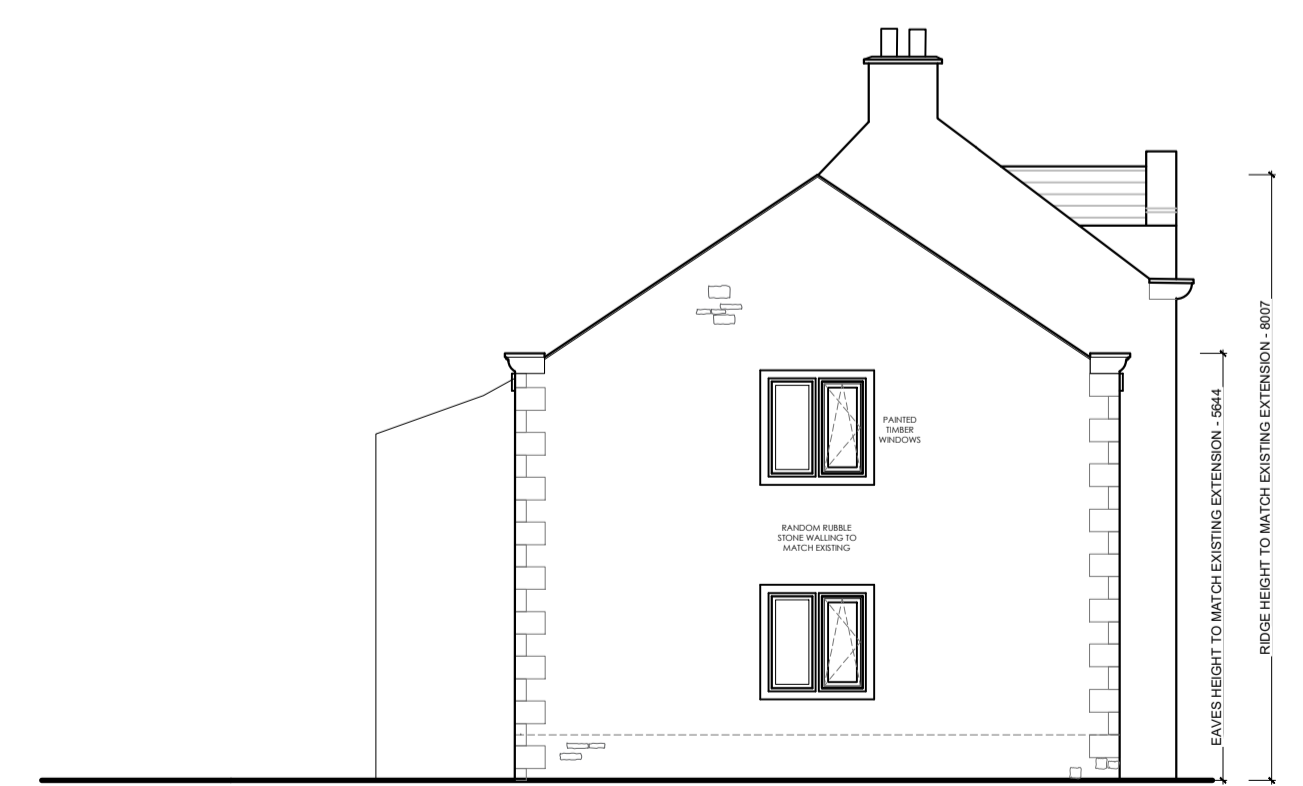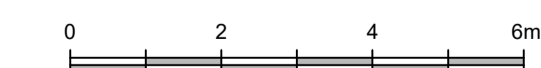

PROPOSED SIDE (SOUTH) ELEVATION

Scale 1:100

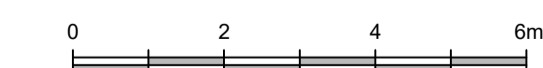

no. by chk. revision date

Client
MR AND MRS CARRUTHERS

Job Title
**4 ABBEYCROFT
THE SANDS
WHALLEY
LANCASHIRE
BB7 9TN
PROPOSED EXTENSION**

Drawing Title
PROPOSED PLANS AND ELEVATIONS

Scale Date Drawn
Various@A1 MARCH 2025 TDM

spa ARCHITECTS
SUNDERLAND PEACOCK & ASSOCIATES LTD.
HAZELMERE, PIMLICO ROAD, CLITHEROE
LANCASHIRE, BB7 2AG
T: 01204 423178 F: 01204 423128
E: info@sunderlandpeacock.com
www.sunderlandpeacock.com

6835 - P01