





1 EXISTING SITE PLAN  
1 : 200

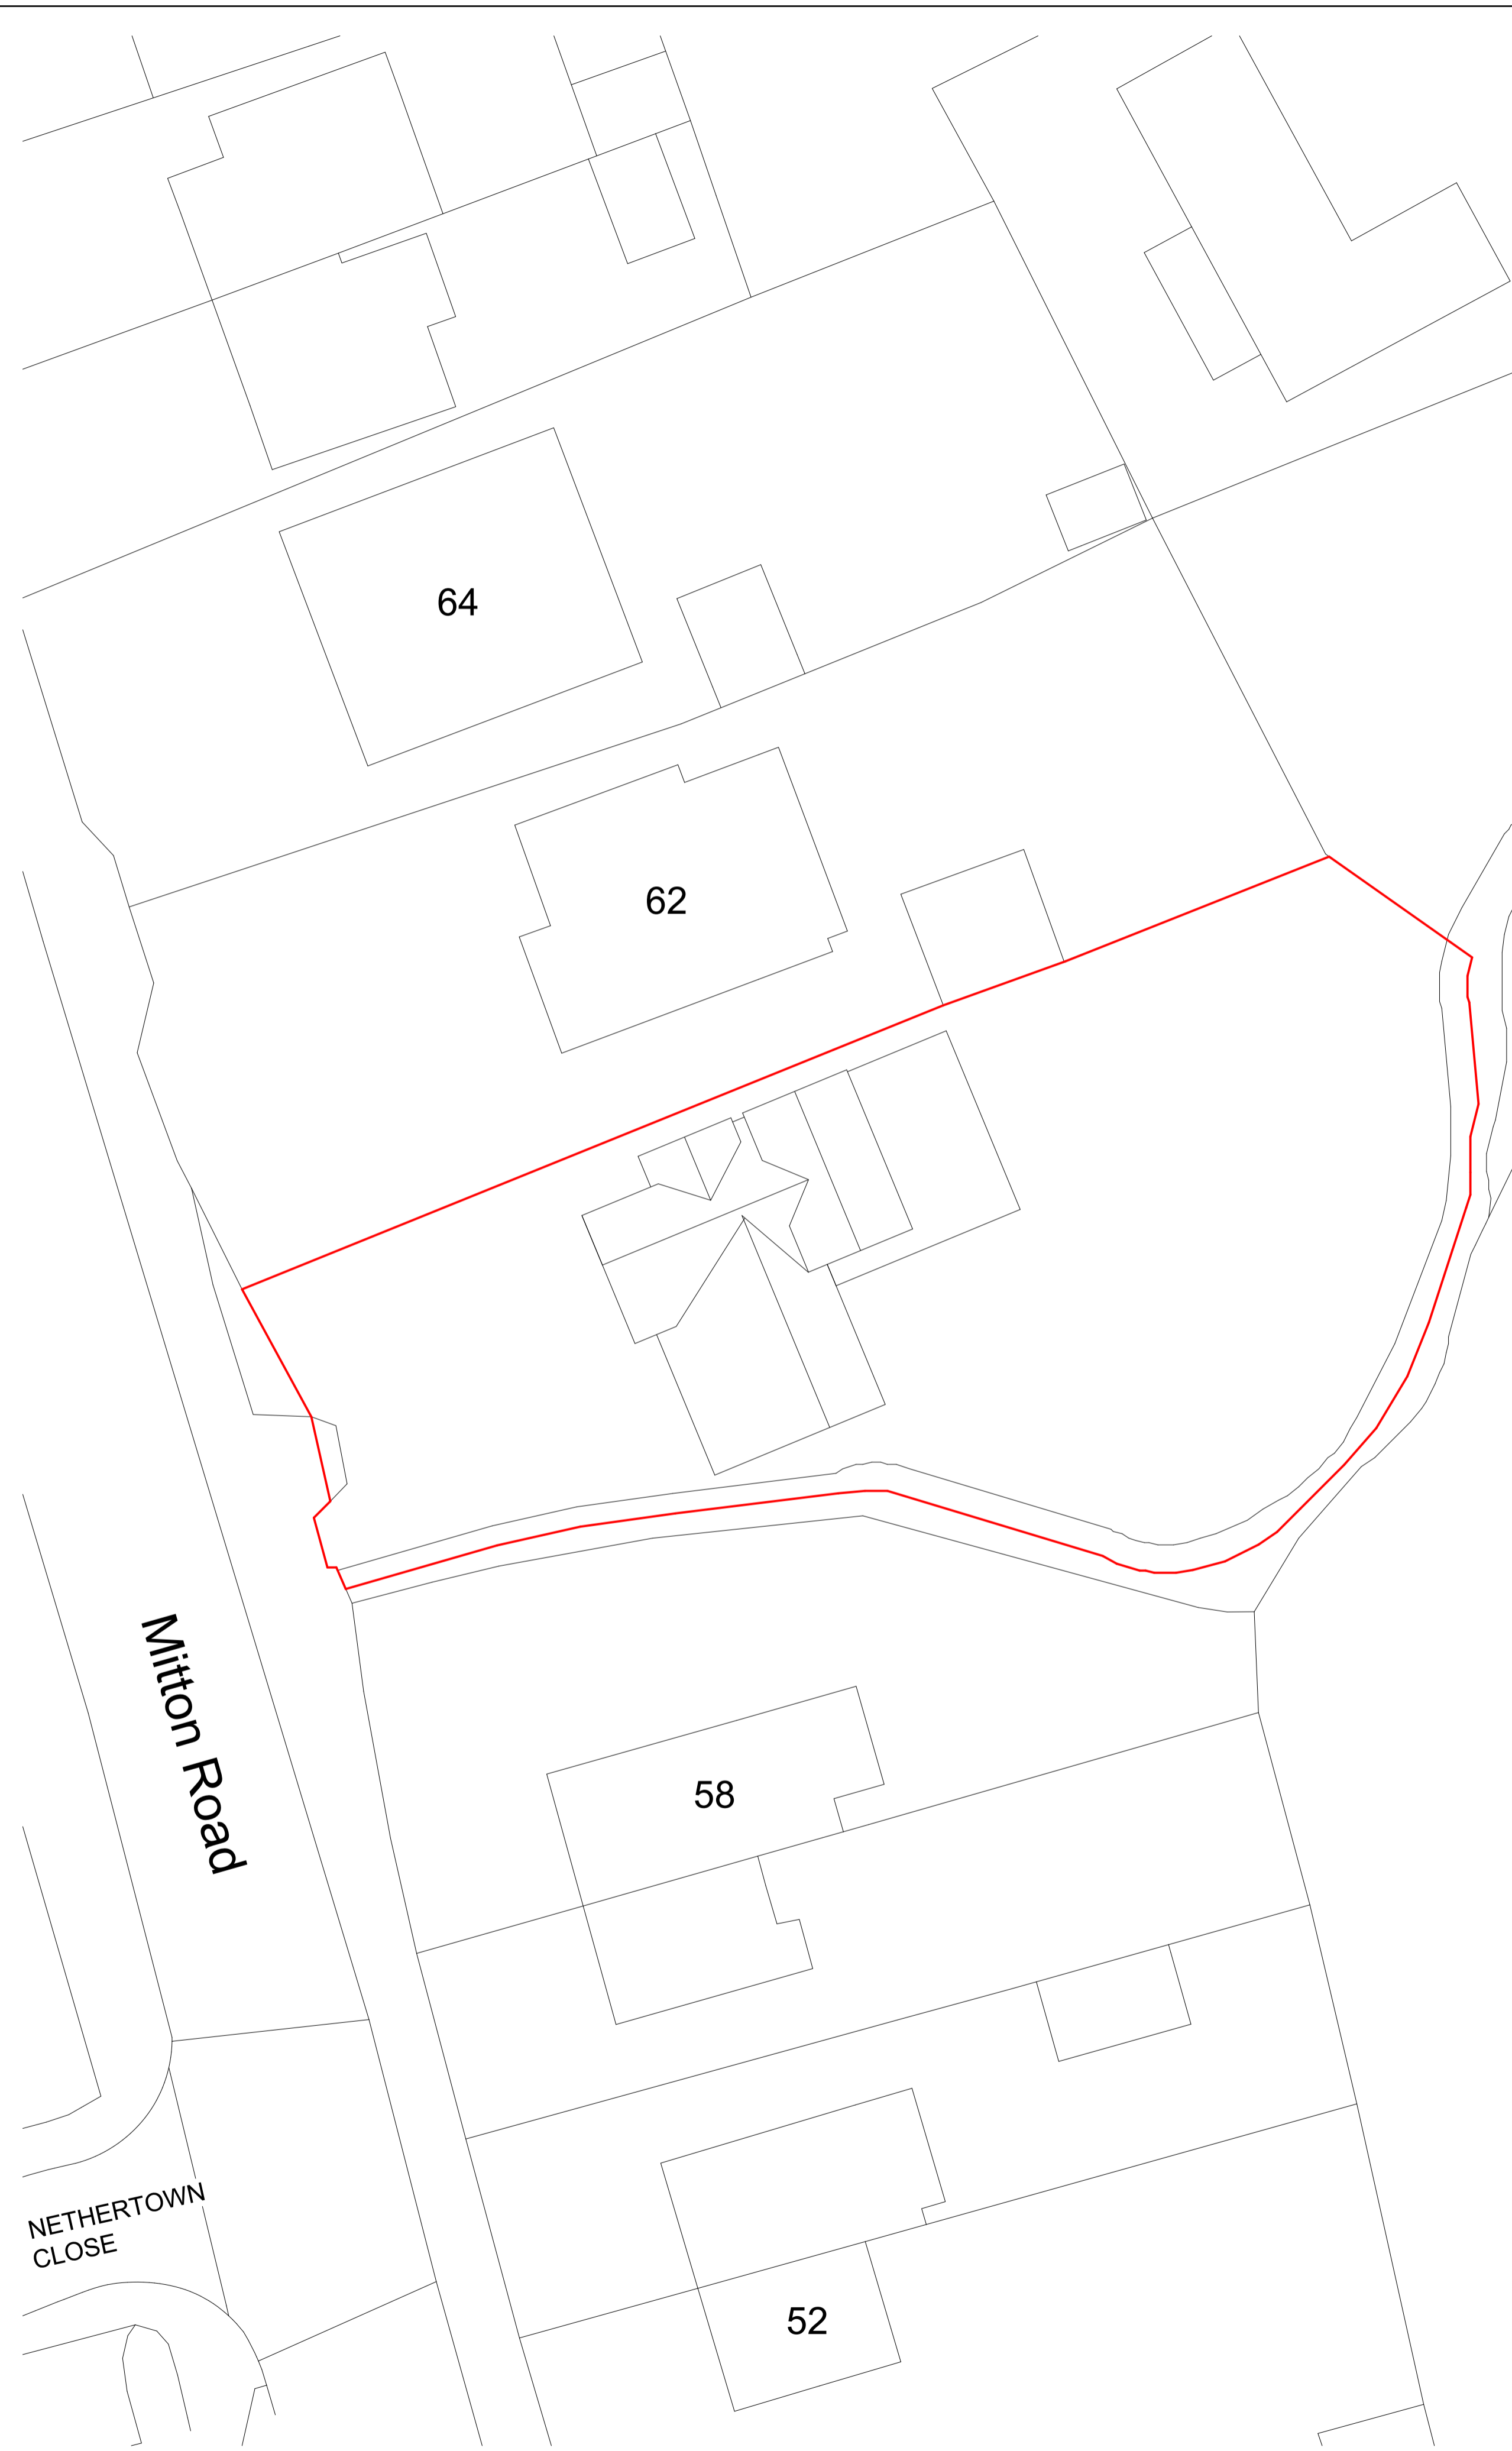

2 PROPOSED SITE PLAN.  
1 : 200

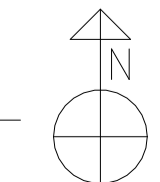

Peter Hitchen  
Architects

Marathon House  
The Sidings Business Park  
Whalley, BB7 9SE

01254 823 885

www.peterhitchenarchitects.co.uk

NOTES:

**DRAWINGS TO BE  
USED FOR PLANNING  
PURPOSES ONLY**

No.	Description	Date

CLIENT: Dr & Mrs Robb  
60 Mitton Road. Whalley

PROJECT: Proposed alterations to  
improve the accommodation

SHEET: EXISTING & PROPOSED  
SITE PLAN

Project number PHA/973

Date 29/09/2025

Drawn by DH

Checked by PH

**A1.2**

Scale 1 : 200

Sheet size A1