



T5  
Tree 500mm Dia


T4  
Tree 400mm Dia

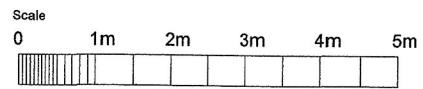


Proposed rear and side single storey extension to be Olive Grey-Ral-7032 PVC frames  
Roofing to be Grey composite tiles with Glazed sections at 25° pitch.  
Face brick walling to match house face brick with soldier and corner details to match existing house details."K" rend finish above soldier course to match house.  
All rain water and gutter to be white to match existing house.

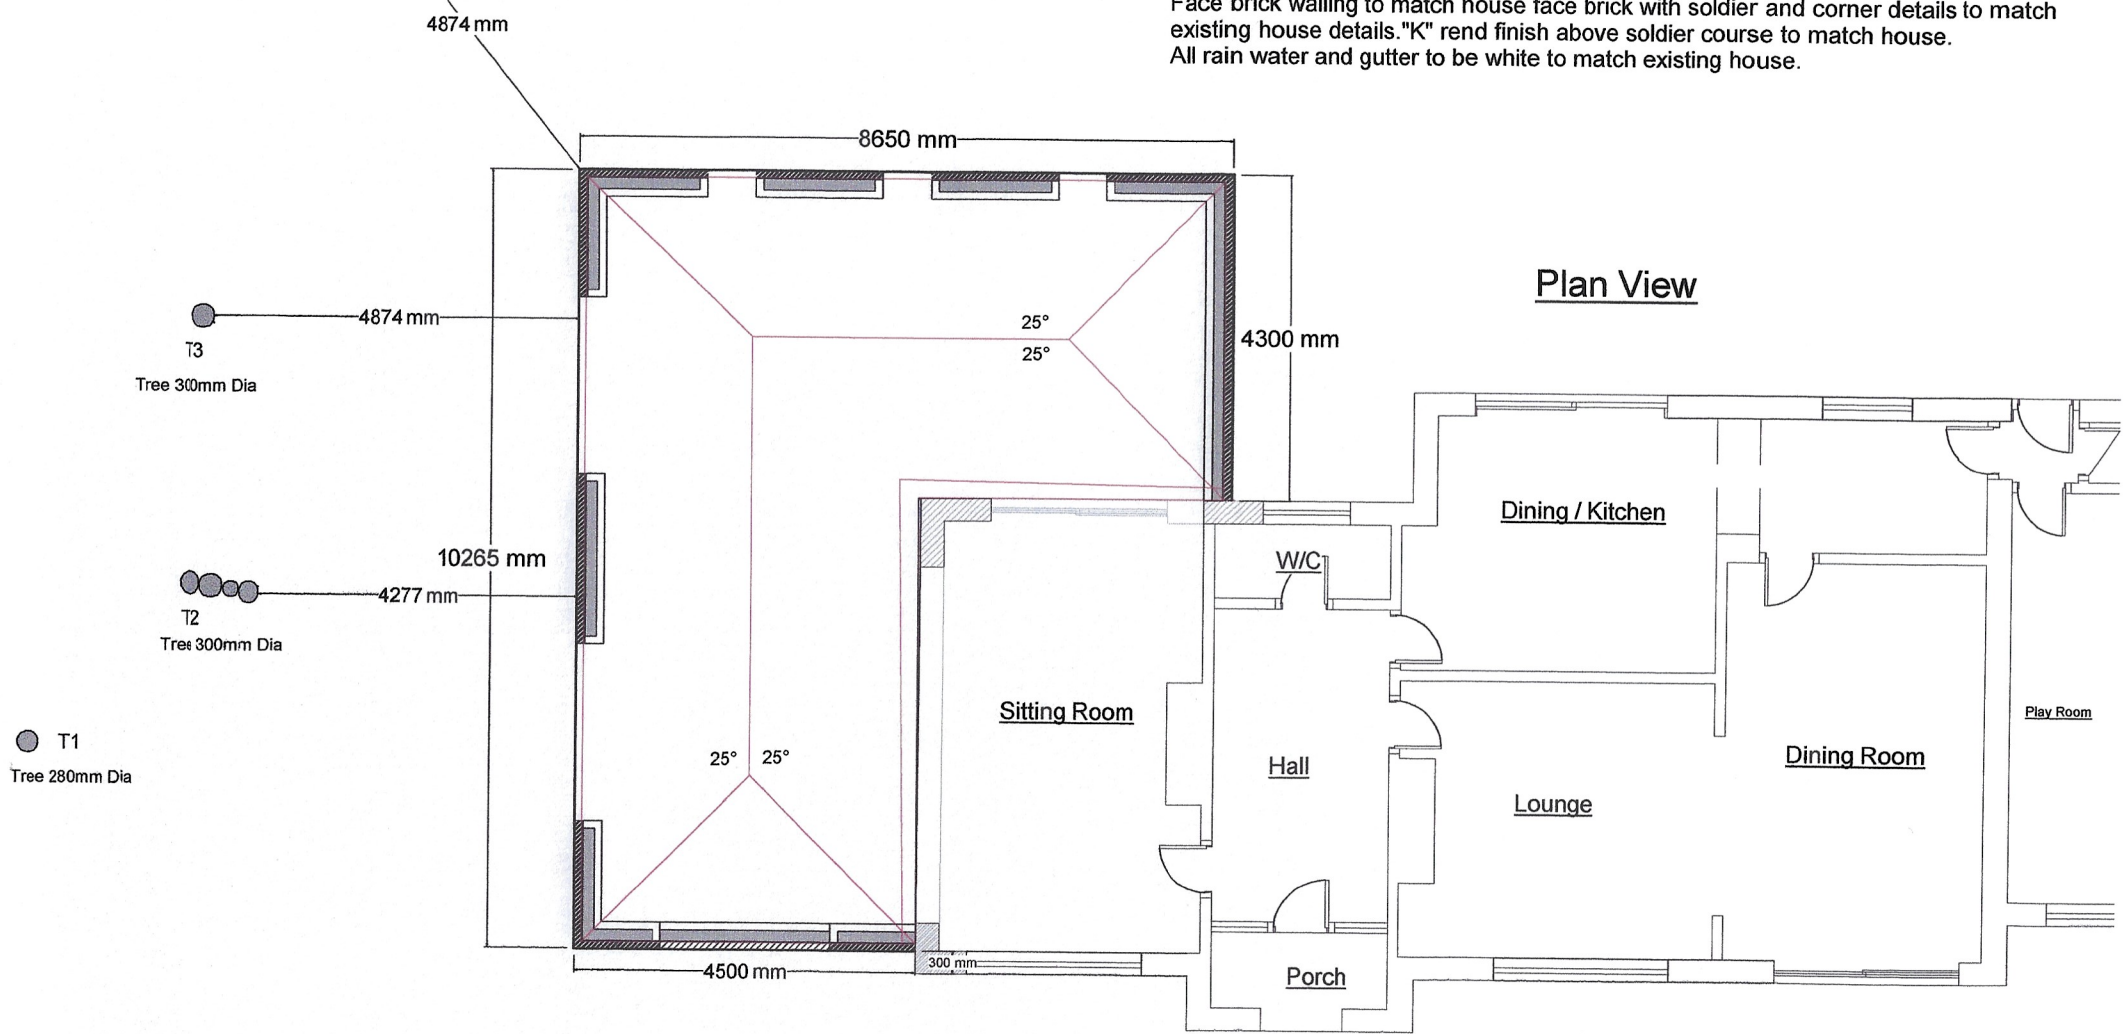


<p>ADDRESS Ringley Hey Slaidburn Road, Waddington Clitheroe, BB7 3JJ</p>	<p>REF.NO. 150250925</p>	<p>SCALE 1 : 100 @ A4</p>	<p>DATE Amended 15/12/2025</p>	<p>Notes Proposed Plan View(showing tree positions) For ; Mr &amp; Mrs Clifford</p>	<p>DRAWN BY HOWARD BLAND Clearview Home Improvements Tel- 07539 749466 E-mail - hbland43@gmail.com</p>
--------------------------------------------------------------------------------------	------------------------------	-------------------------------	----------------------------------------	---------------------------------------------------------------------------------------------	---

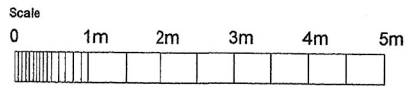

**Front Elevation**


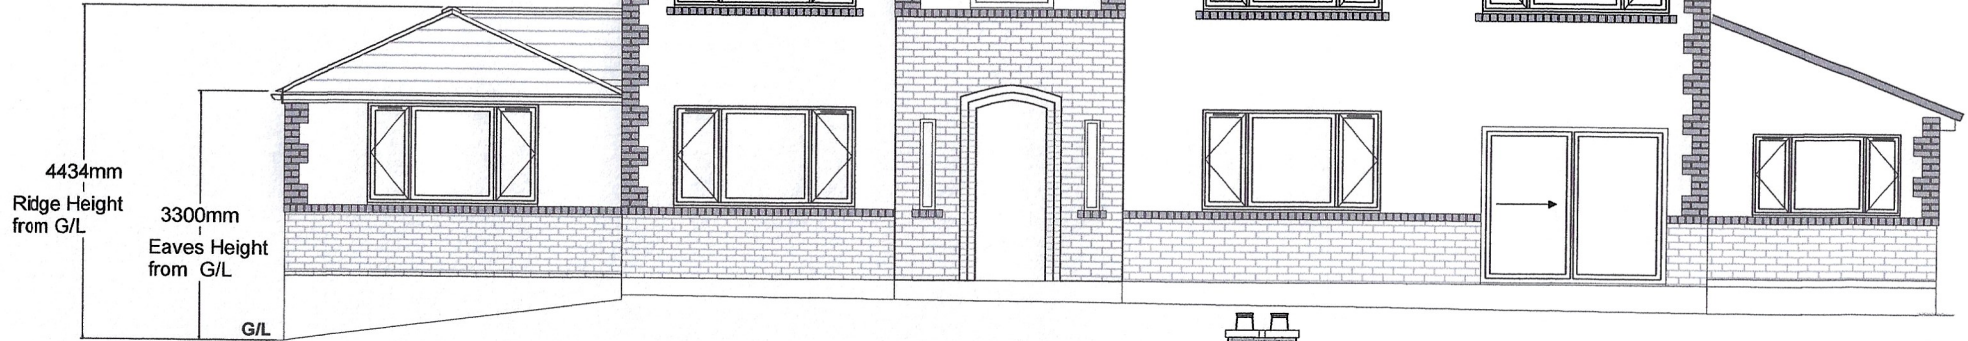


**West Elevation**

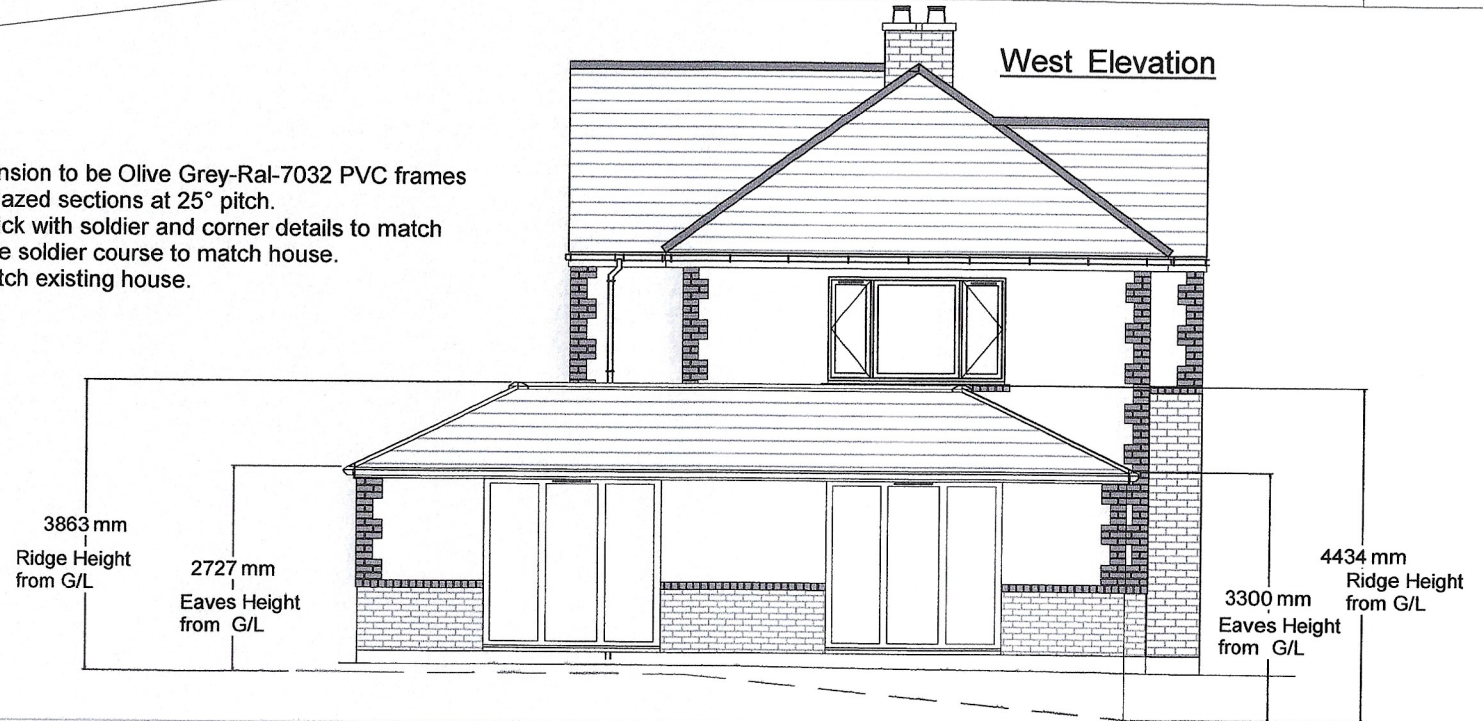

Proposed rear and side single storey extension to be Olive Grey-Ral-7032 PVC frames  
 Roofing to be Grey composite tiles with Glazed sections at 25° pitch.  
 Face brick walling to match house face brick with soldier and corner details to match existing house details."K" rend finish above soldier course to match house.  
 All rain water and gutter to be white to match existing house.

<p>ADDRESS          Ringley Hey          Slaidburn Road, Waddington          Clitheroe, BB7 3JJ</p>	<p>REF. NO.          150250925</p>	<p>SCALE          1 : 100 @ A4</p>	<p>DATE          Amended          15/12/2025</p>	<p>Notes          Proposed Front and West Elevations          For ; Mr &amp; Mrs Clifford</p>	<p>DRAWN BY HOWARD BLAND          Clearview Home Improvements          Tel- 07539 749466          E-mail - hbland43@gmail.com</p>
---	----------------------------------------	----------------------------------------	----------------------------------------------------------	---	---

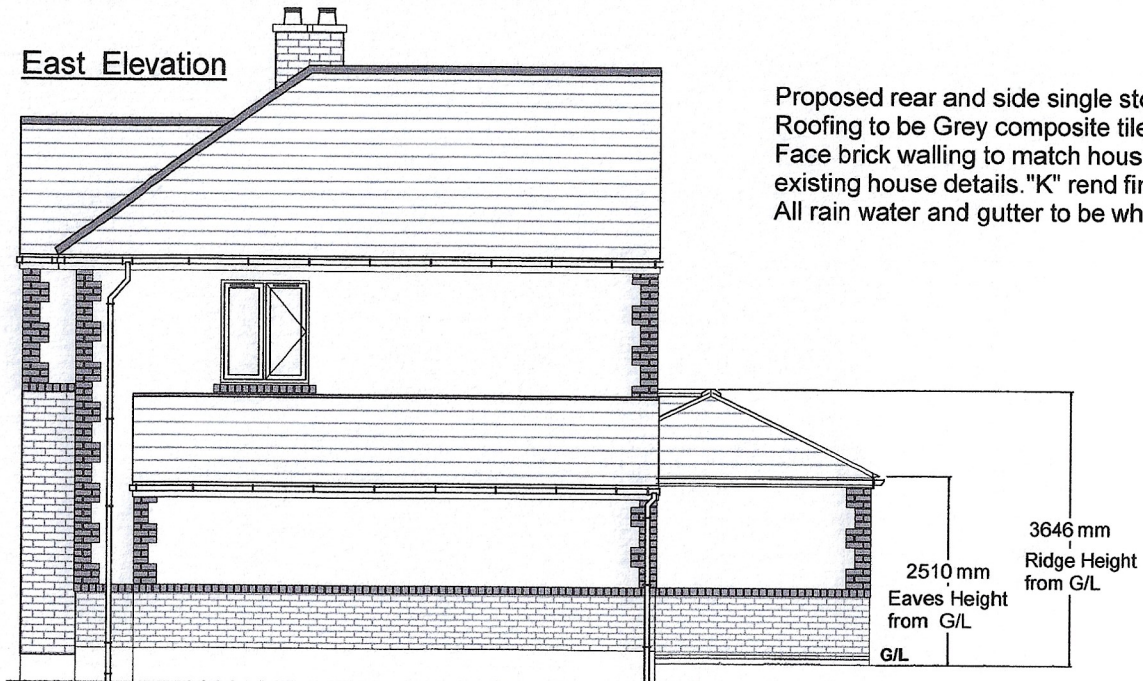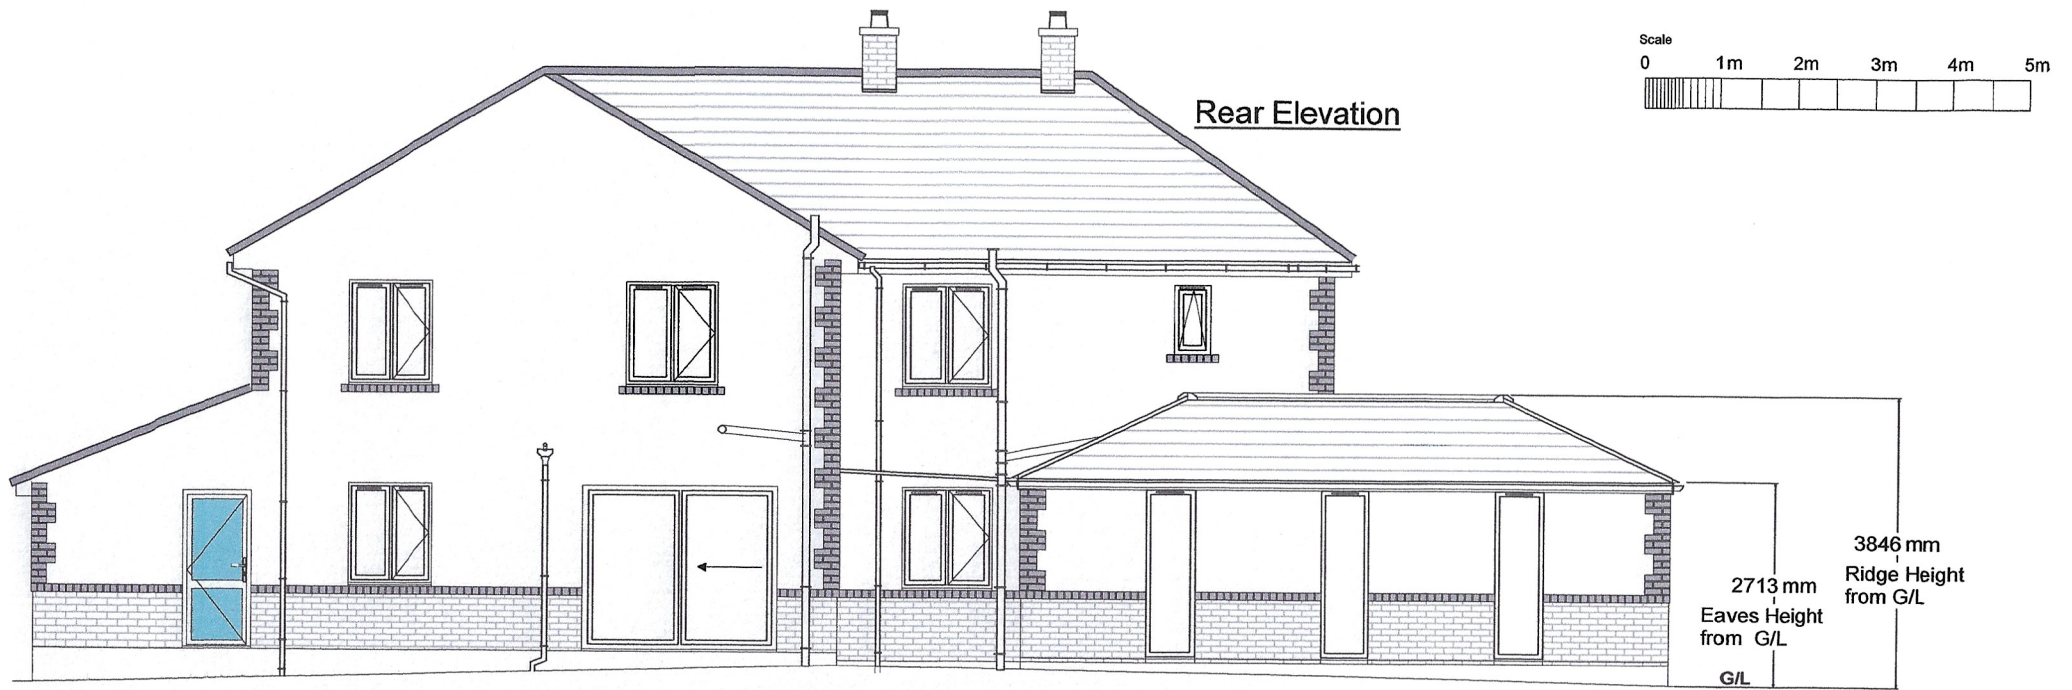

Proposed rear and side single storey extension to be Olive Grey-Ral-7032 PVC frames  
Roofing to be Grey composite tiles with Glazed sections at 25° pitch.  
Face brick walling to match house face brick with soldier and corner details to match  
existing house details. "K" rend finish above soldier course to match house.  
All rain water and gutter to be white to match existing house.

<b>ADDRESS</b> Ringley Hey Slaidburn Road, Waddington Clitheroe, BB7 3JJ	<b>REF. NO.</b> 150250925	<b>SCALE</b> 1 : 100 @ A4	<b>DATE</b> Amended 15/12/2025	<b>Notes</b> Proposed Rear and East Elevations For ; Mr & Mrs Clifford	<b>DRAWN BY</b> HOWARD BLAND Clearview Home Improvements Tel- 07539 749466 E-mail - hbland43@gmail.com
-----------------------------------------------------------------------------------	------------------------------	------------------------------	--------------------------------------	------------------------------------------------------------------------------	---