

GENERAL NOTES

ALL DIMENSIONS ARE IN MILLIMETRES UNLESS WHERE EXPLICITLY SHOWN OTHERWISE.
 CLIENT IS RESPONSIBLE FOR APPOINTING A CDM CO-ORDINATOR PRIOR TO WORK COMMENCING ON SITE.
 PARTY WALL AGREEMENTS TO BE ARRANGED OR PUT IN PLACE BY CLIENT

PROJECT TITLE

PROPOSED CHANGE OF USE FROM CARE HOME (C2) TO 2 NO RESIDENTIAL DWELLINGS (C3) INCLUDING NEW FRONT PORTICO'S, SINGLE STOREY EXTENSIONS TO SIDE AND REAR, PARTIAL DOUBLE STOREY EXTENSION AND DORMERS AT:

LONGWORTH HOUSE,
 RAMSGREAVE RD
 BLACKBURN,
 BB1 9DJ

PLANNING DRAWING FOR APPROVAL

CLIENT : MUSSARAT ELLAHI

DRAWING TITLE :
 EXISTING FLOOR PLANS
 & ELEVATIONS

REV A :

REV B :

REV C :

SCALE : 1:100 - on A1 sheet

DATE : 14/07/2025

DRAWN :

DESIGN :

PROJECT NO : 022 / WSA / 2025

DWG No.


01

REV




DAISYFIELD BUSINESS CENTRE
 SUITE 312
 APPLEBY STREET
 BLACKBURN
 LANCASHIRE
 BB1 3BL


TEL | 01254 693922

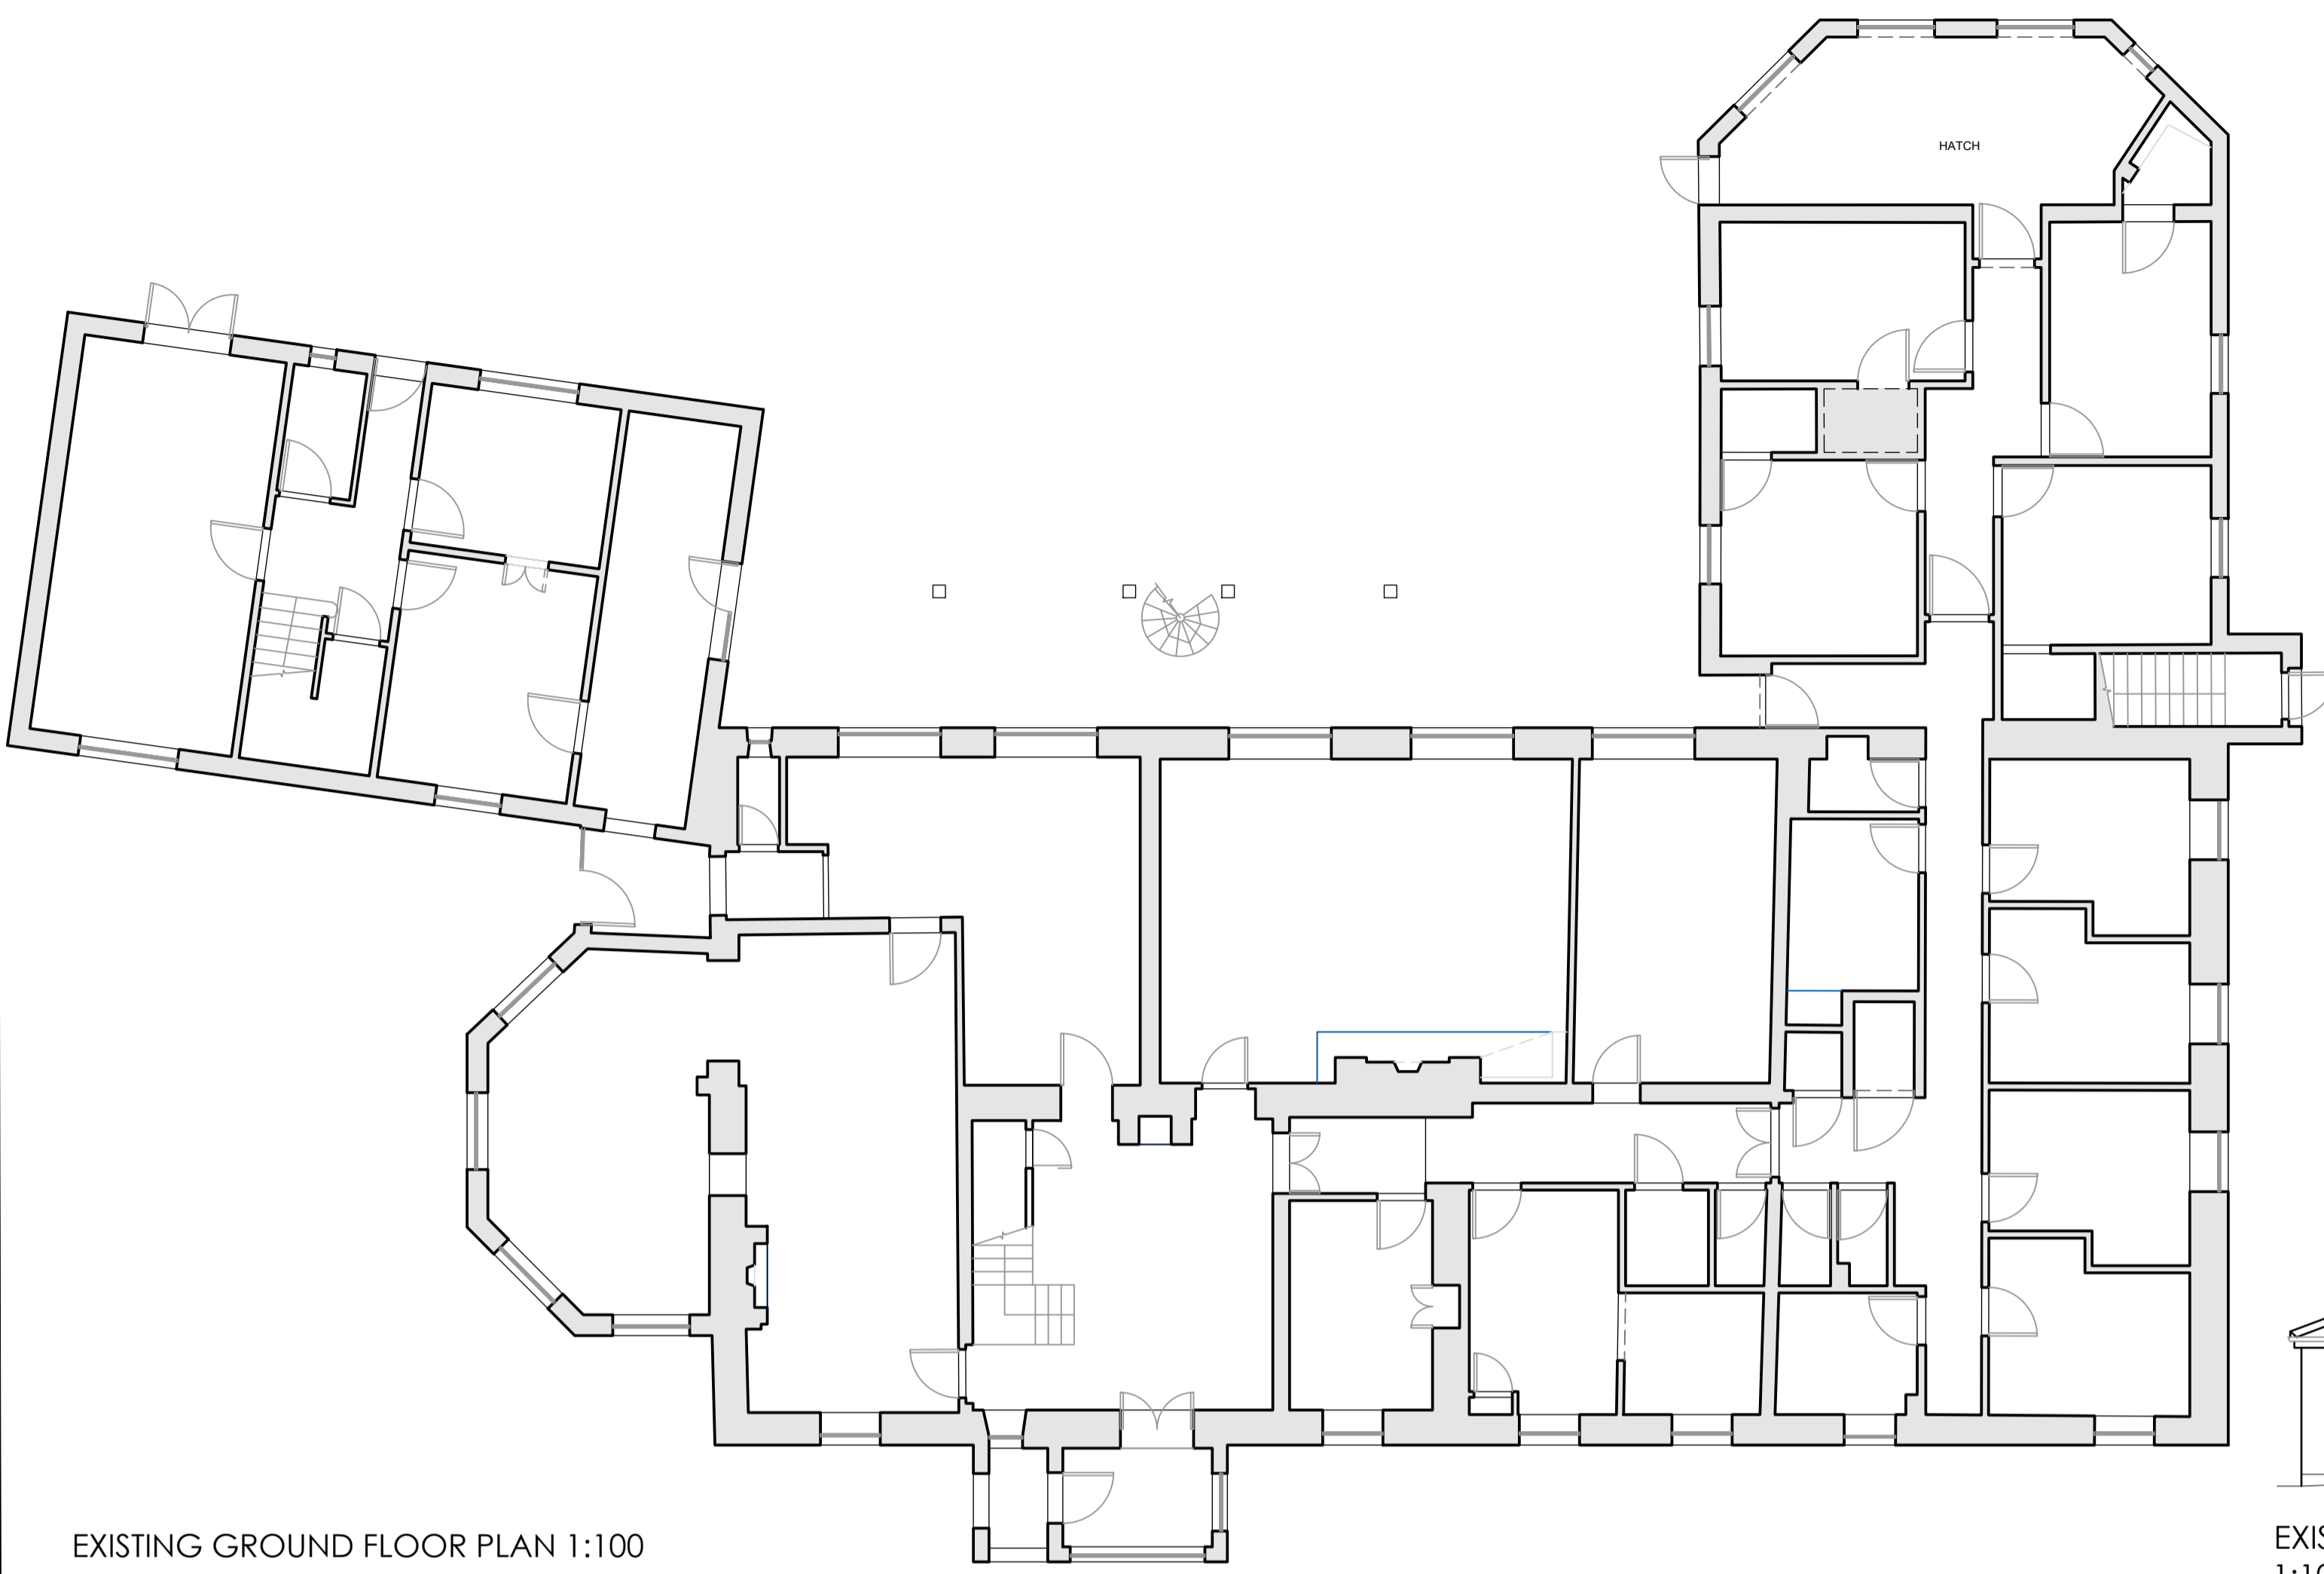

EXISTING GROUND FLOOR PLAN 1:100

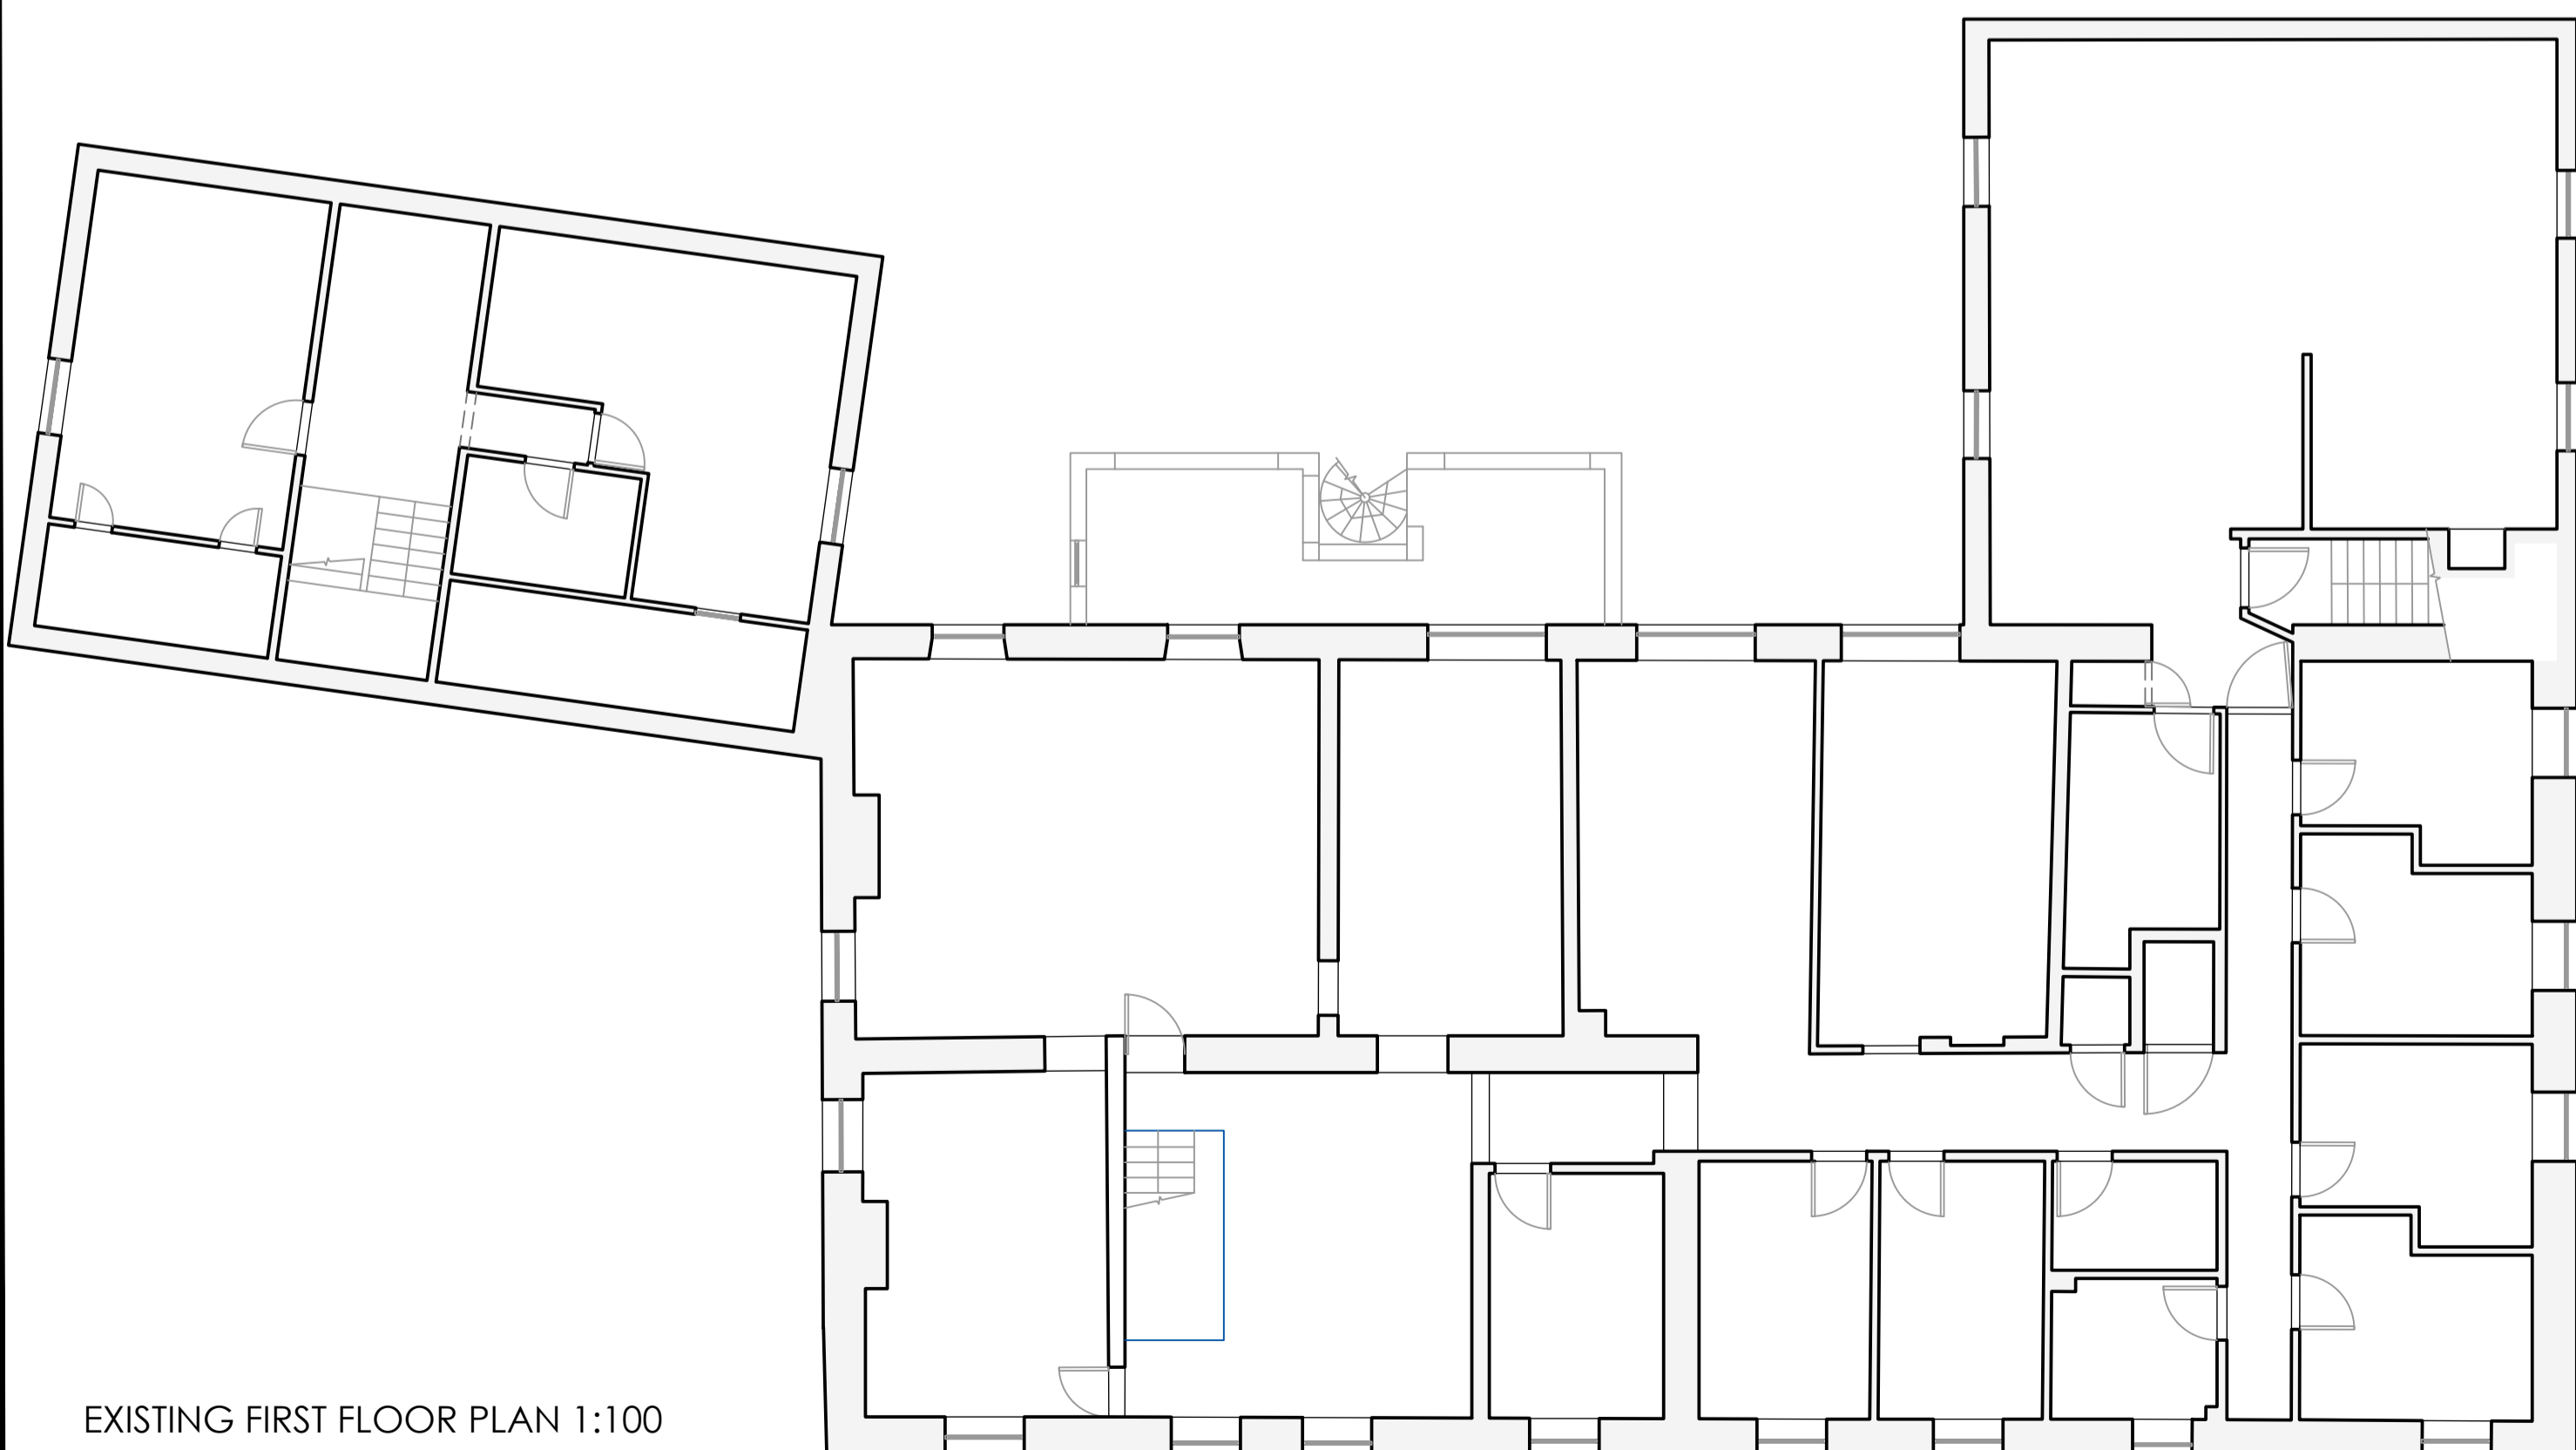

EXISTING FIRST FLOOR PLAN 1:100

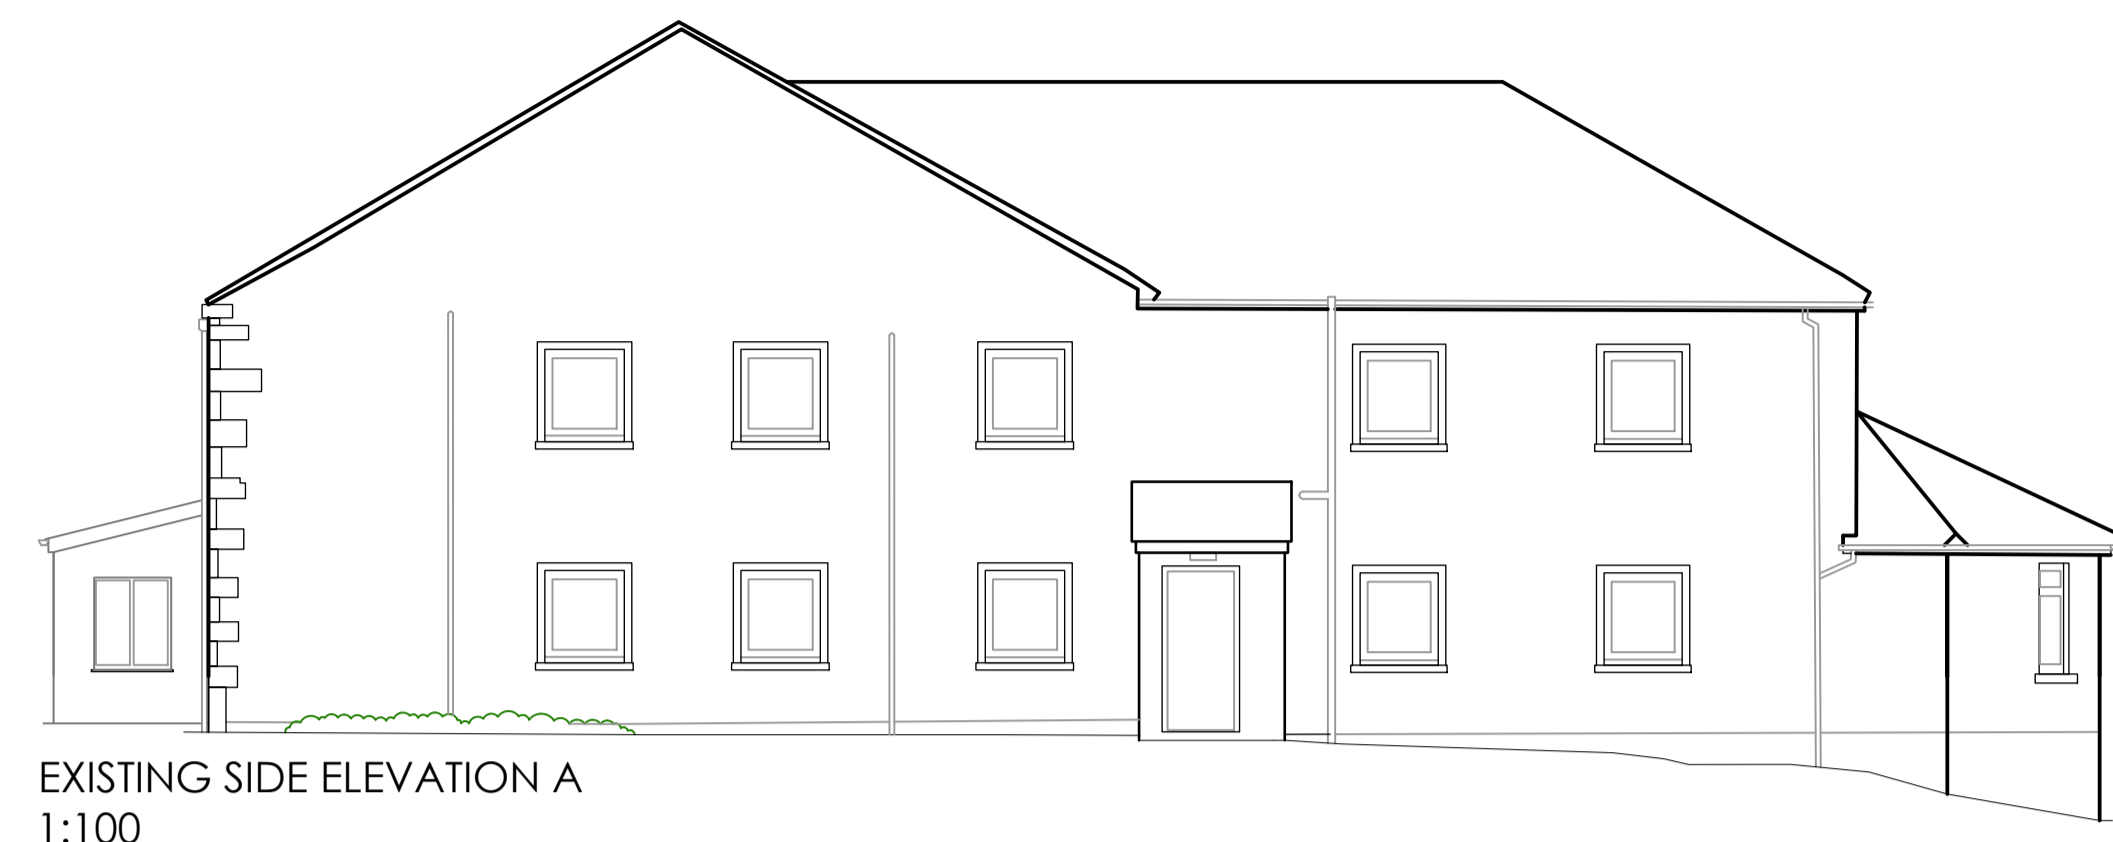

EXISTING SIDE ELEVATION A
 1:100



EXISTING FRONT ELEVATION
 1:100



EXISTING SIDE ELEVATION B
 1:100



EXISTING REAR ELEVATION
 1:100