


PROPOSED GROUND FLOOR PLAN 1:100

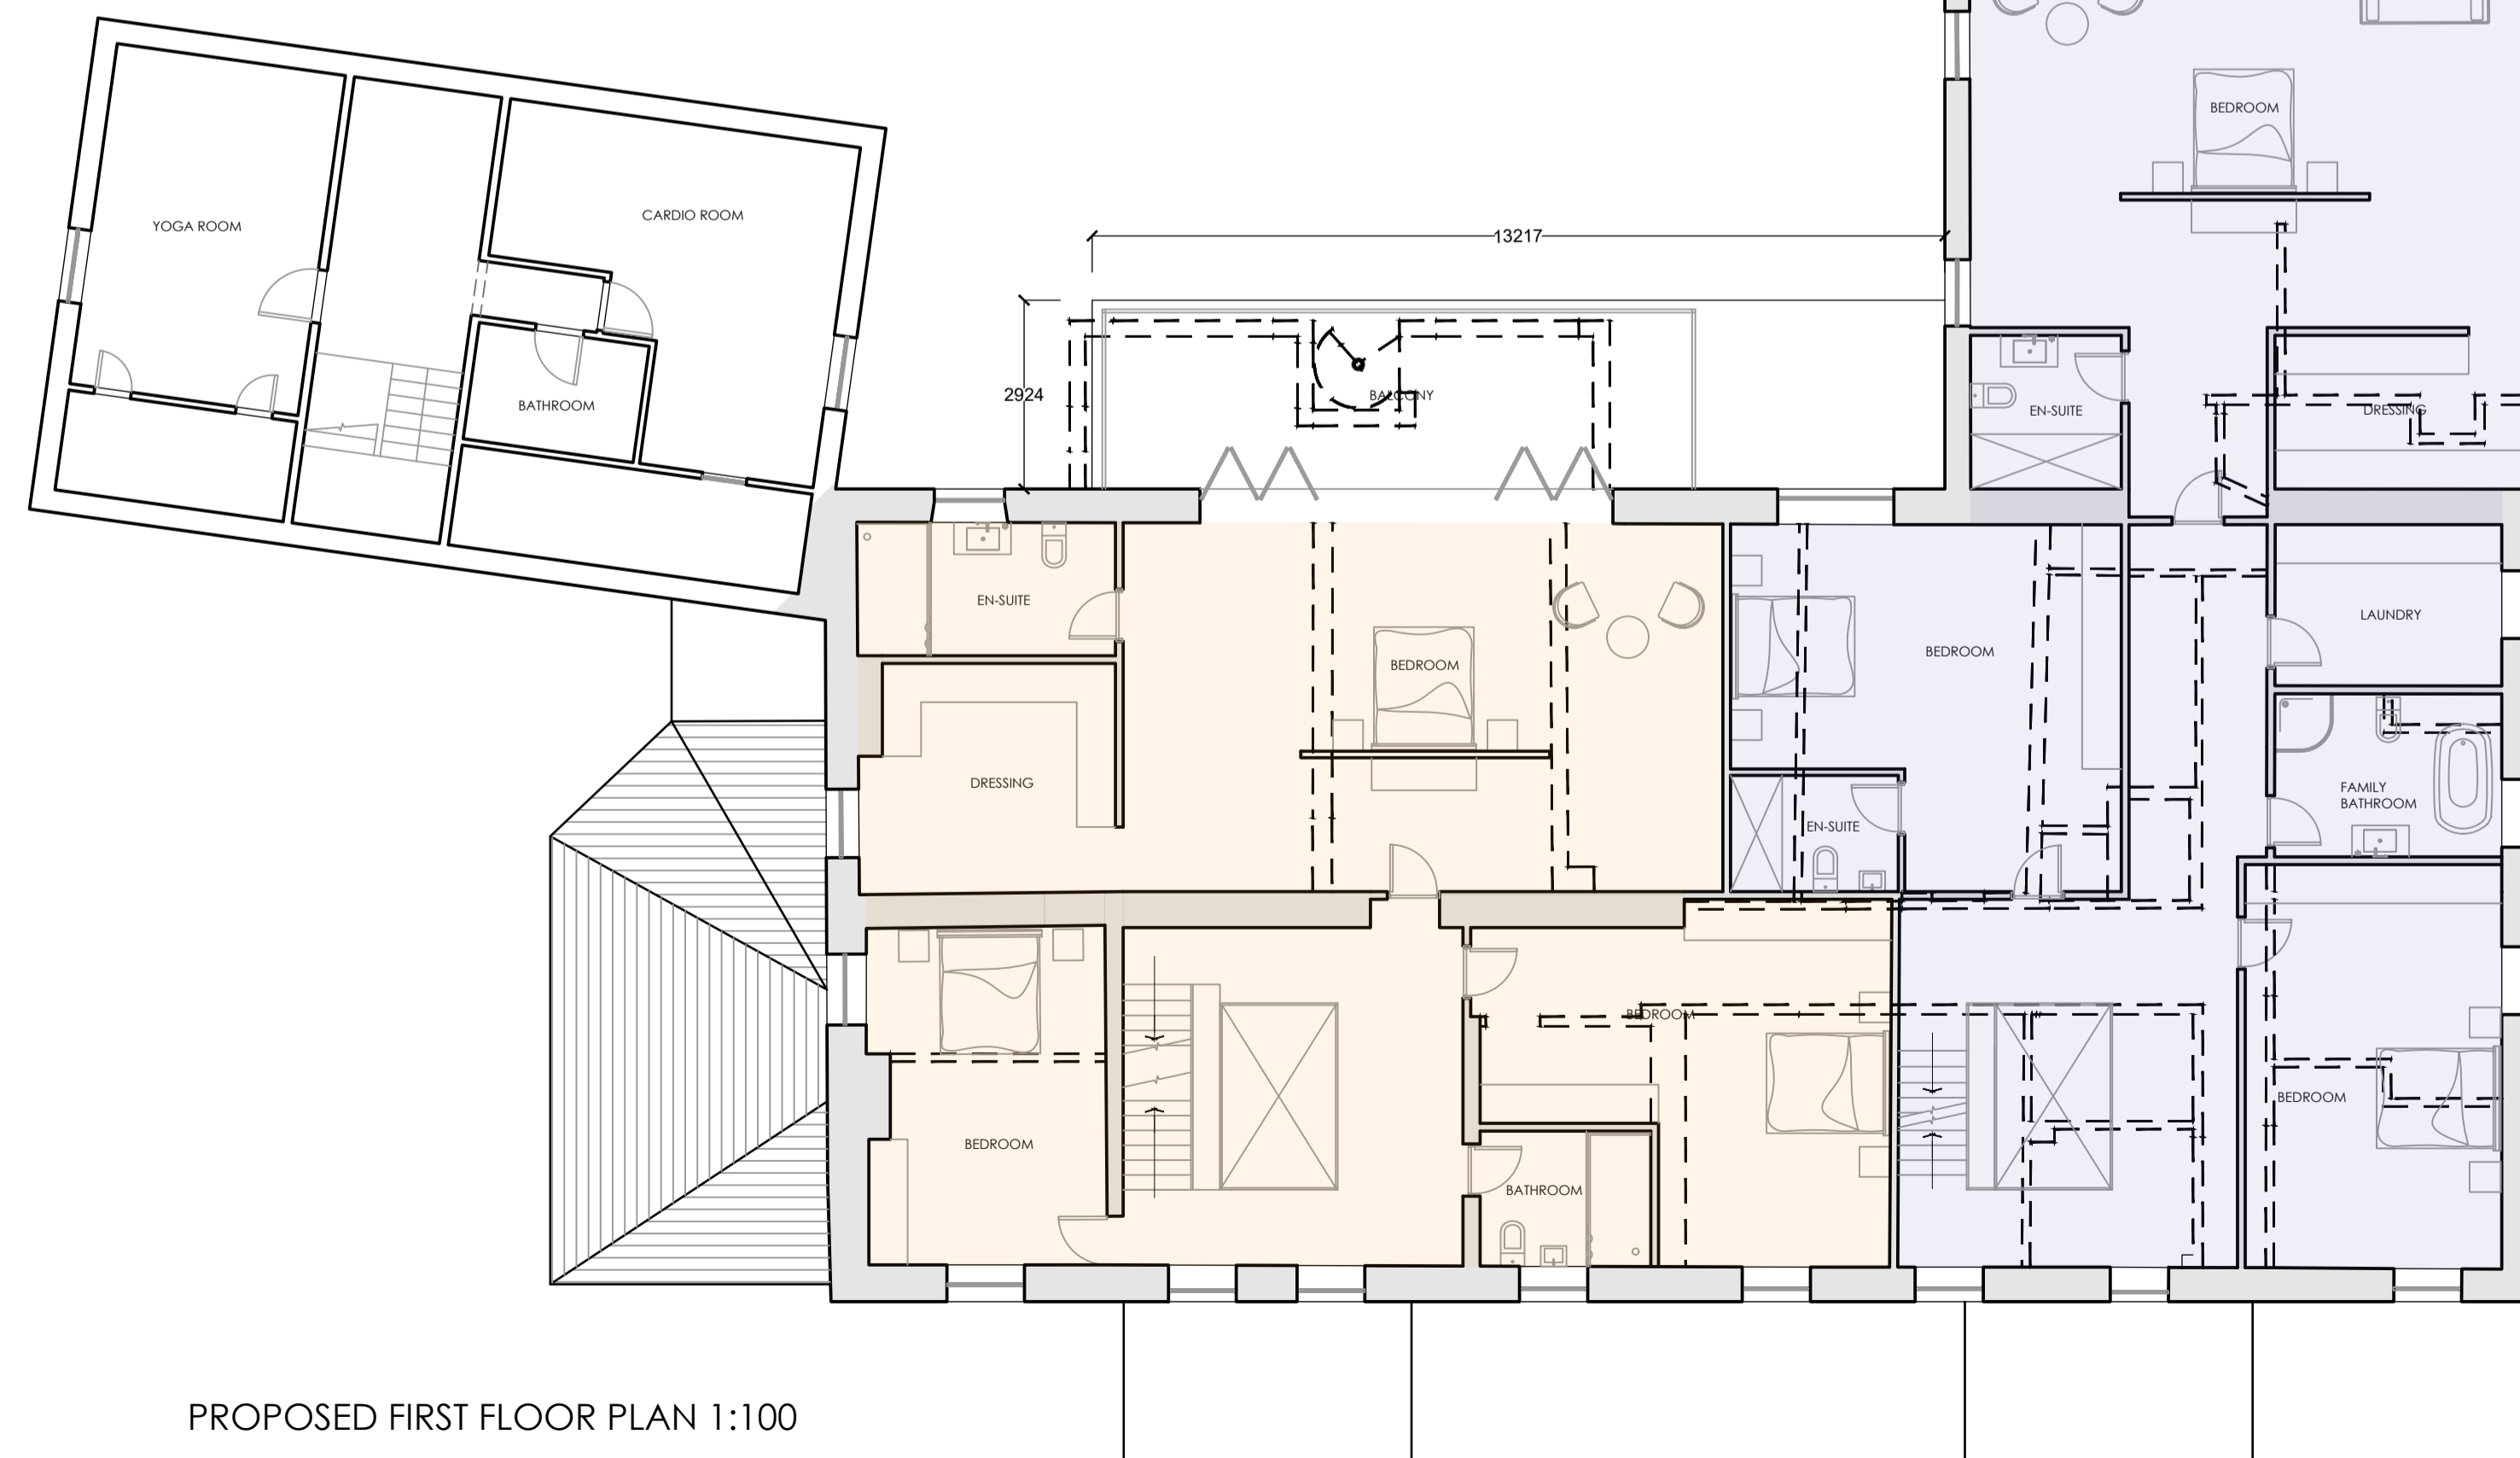

PROPOSED FIRST FLOOR PLAN 1:100

GENERAL NOTES

ALL DIMENSIONS ARE IN MILLIMETRES UNLESS WHERE EXPLICITLY SHOWN OTHERWISE.

CLIENT IS RESPONSIBLE FOR APPOINTING A CDM CO-ORDINATOR PRIOR TO WORK COMMENCING ON SITE.

PARTY WALL AGREEMENTS TO BE ARRANGED OR PUT IN PLACE BY CLIENT

PROJECT TITLE

PROPOSED CHANGE OF USE FROM CARE HOME (C2) TO 2 NO RESIDENTIAL DWELLINGS (C3) INCLUDING NEW FRONT PORTICO'S, SINGLE STOREY EXTENSIONS TO SIDE AND REAR, PARTIAL DOUBLE STOREY EXTENSION AND DORMERS AT:

LONGWORTH HOUSE,
RAMSGREAVE RD
BLACKBURN,
BB1 9DJ

PLANNING DRAWING FOR APPROVAL

CLIENT : MUSSARAT ELLAHI

DRAWING TITLE :

PROPOSED FLOOR PLANS

REV A :

REV B :

REV C :

SCALE : 1:100 - on A1 sheet

DATE : 14/07/2025

DRAWN :

DESIGN :

PROJECT NO : 022 / WSA / 2025

DWG No.

02

REV

wsaprojects
WATSON SAUNDERS ASSOCIATES

DAISYFIELD BUSINESS CENTRE
SUITE 312
APPLEBY STREET
BLACKBURN
LANCASHIRE
BB1 3BL

TEL | 01254 693922