

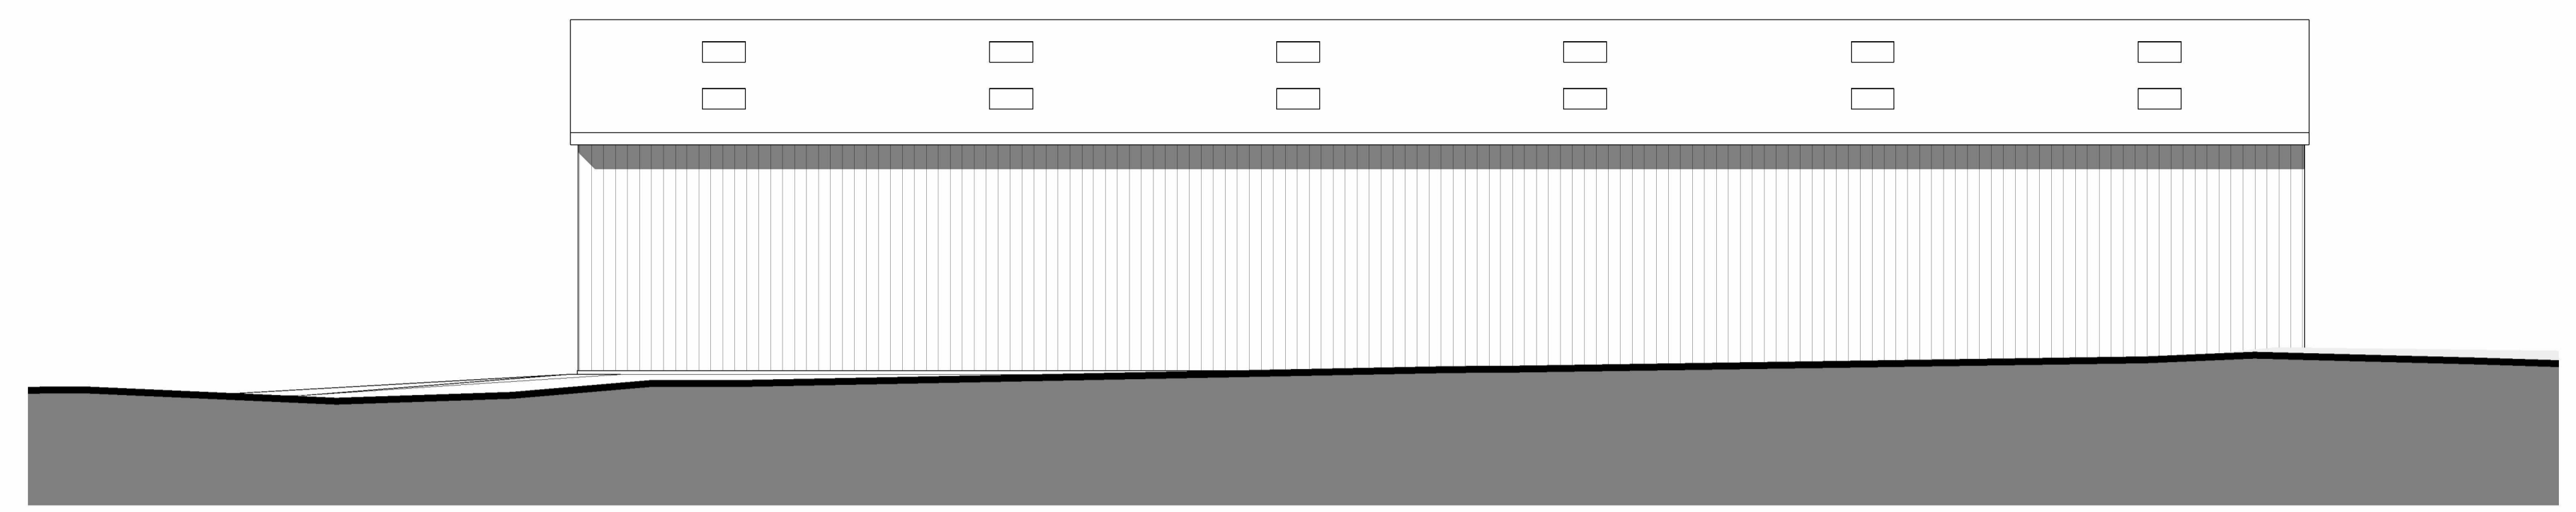



NOTES:
 1: The Contractor, Sub Contractor or specialist supplier are responsible for confirming site dimensions prior to fabrication. 2: Any dimensional discrepancies are to be reported to the Architect immediately.

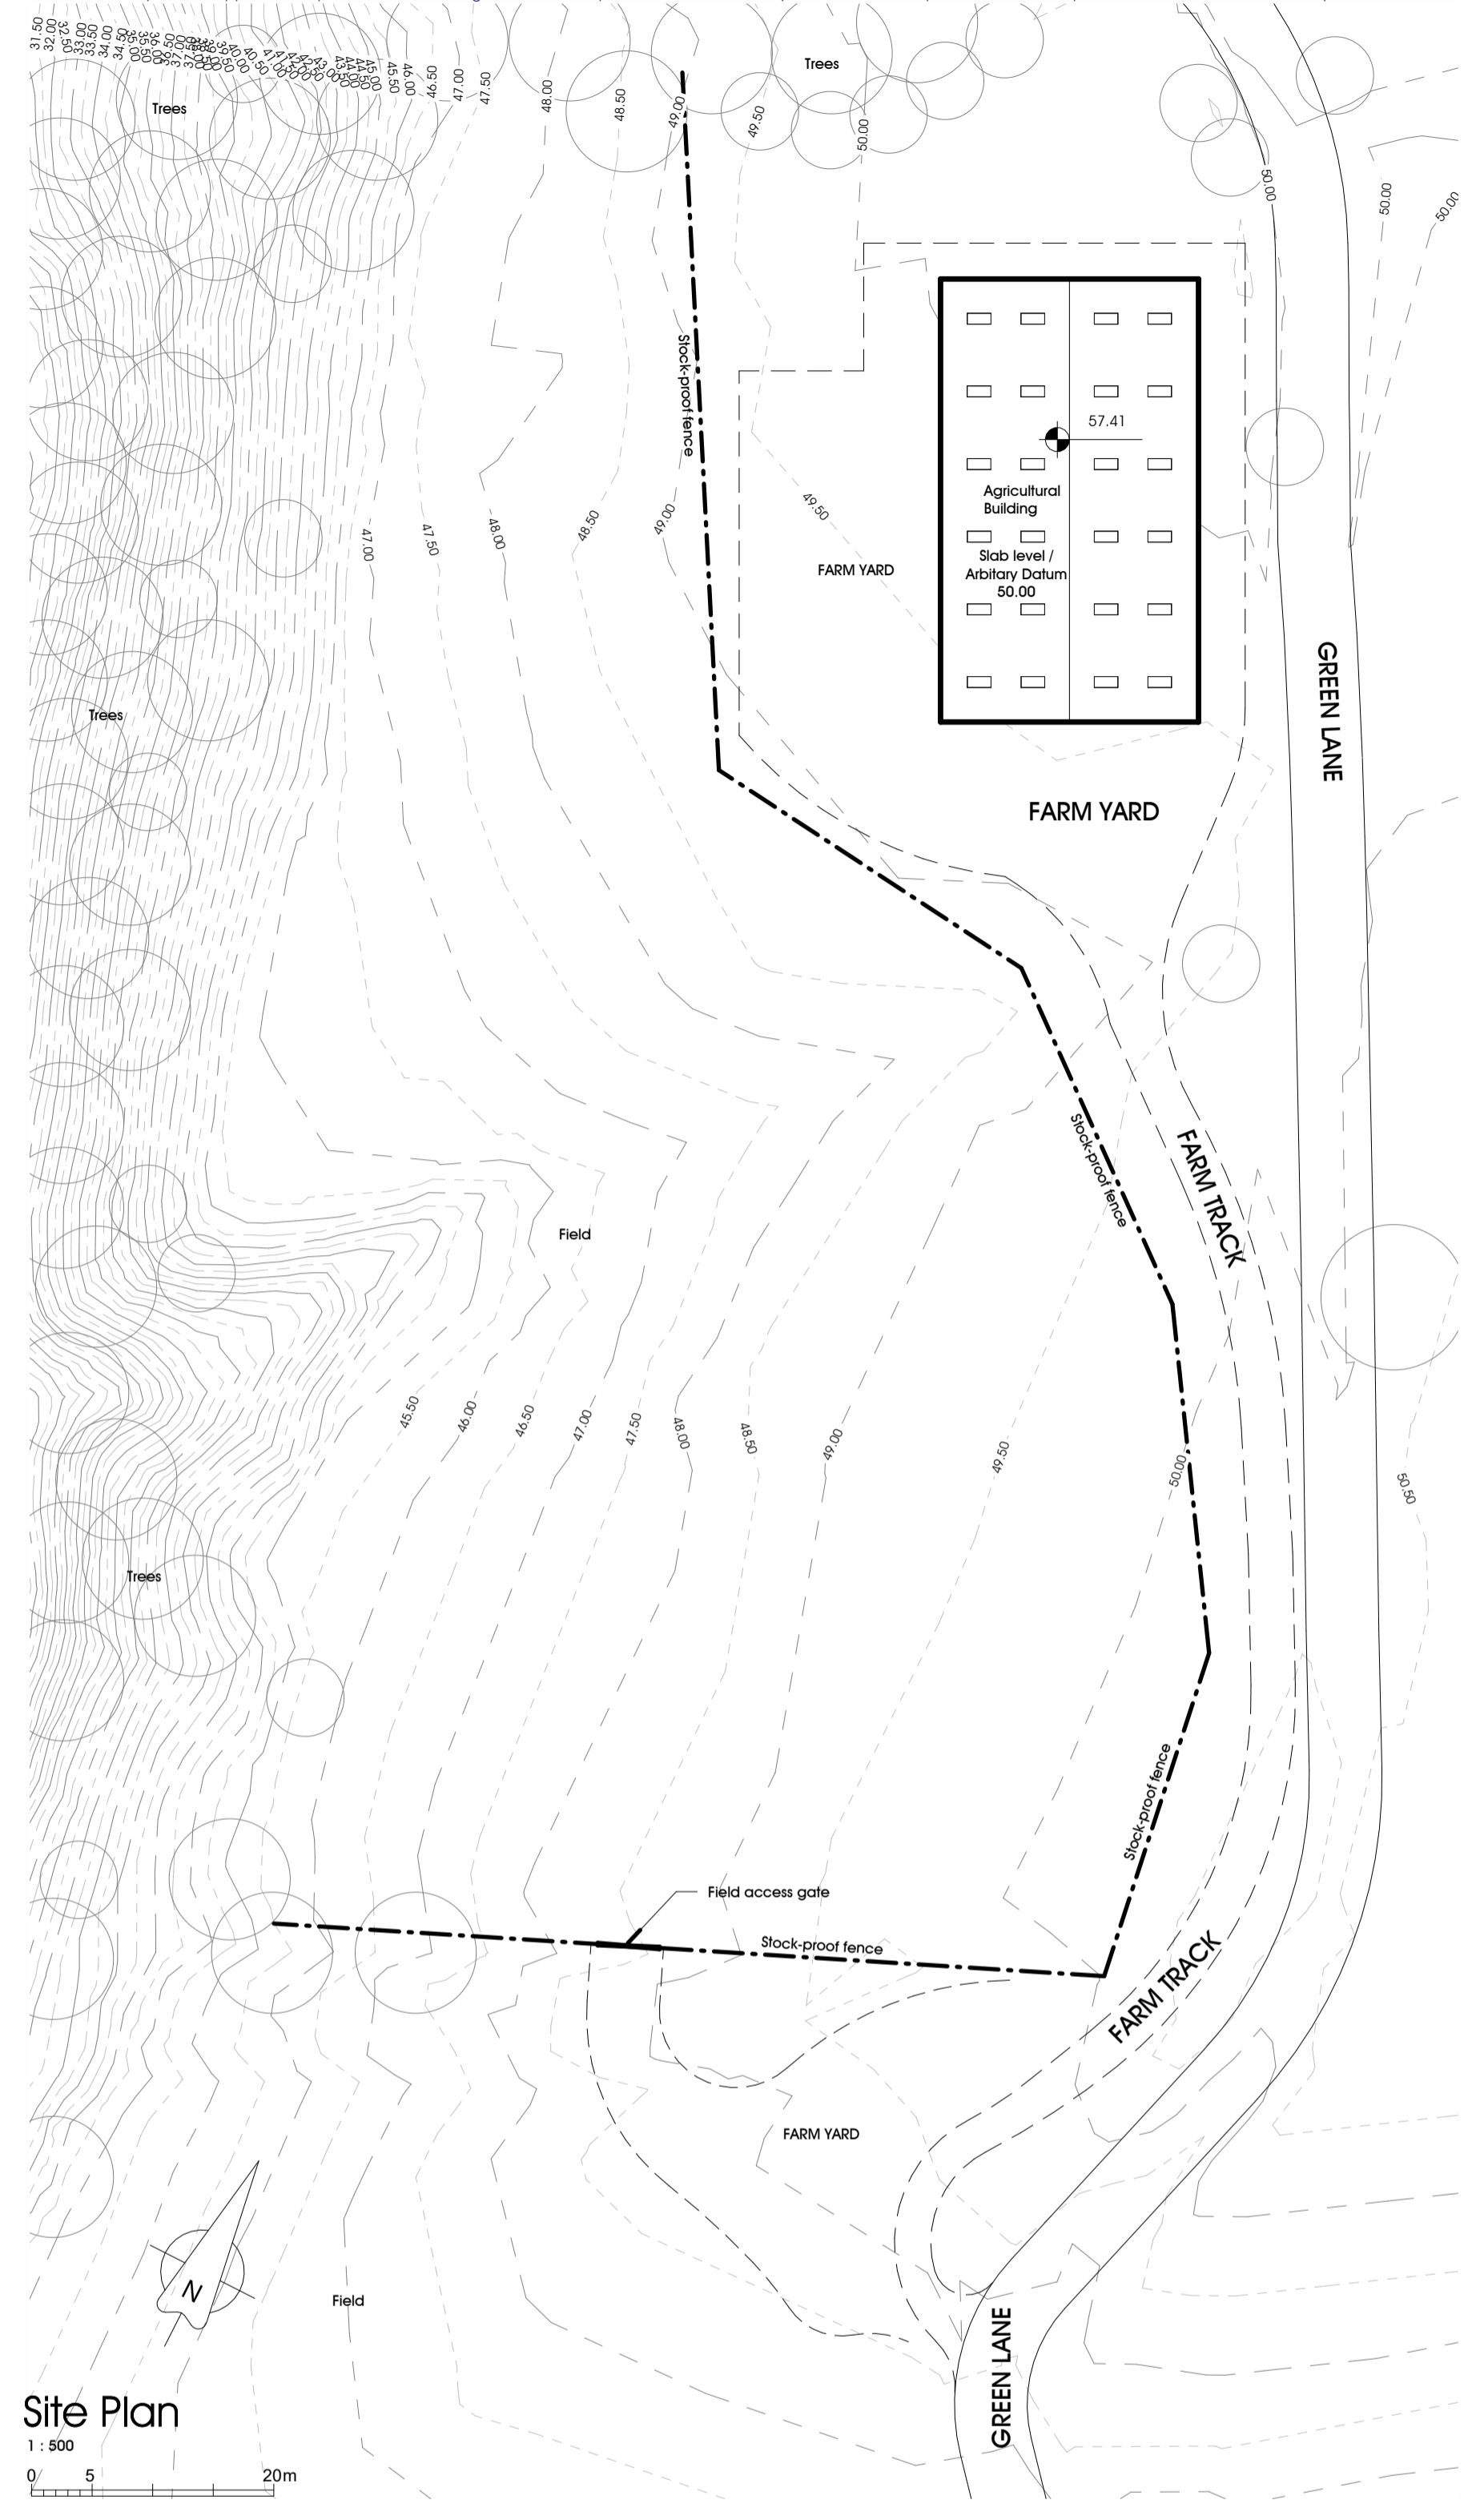


East Elevation
 1:100
 0 1 2 3 4 5m

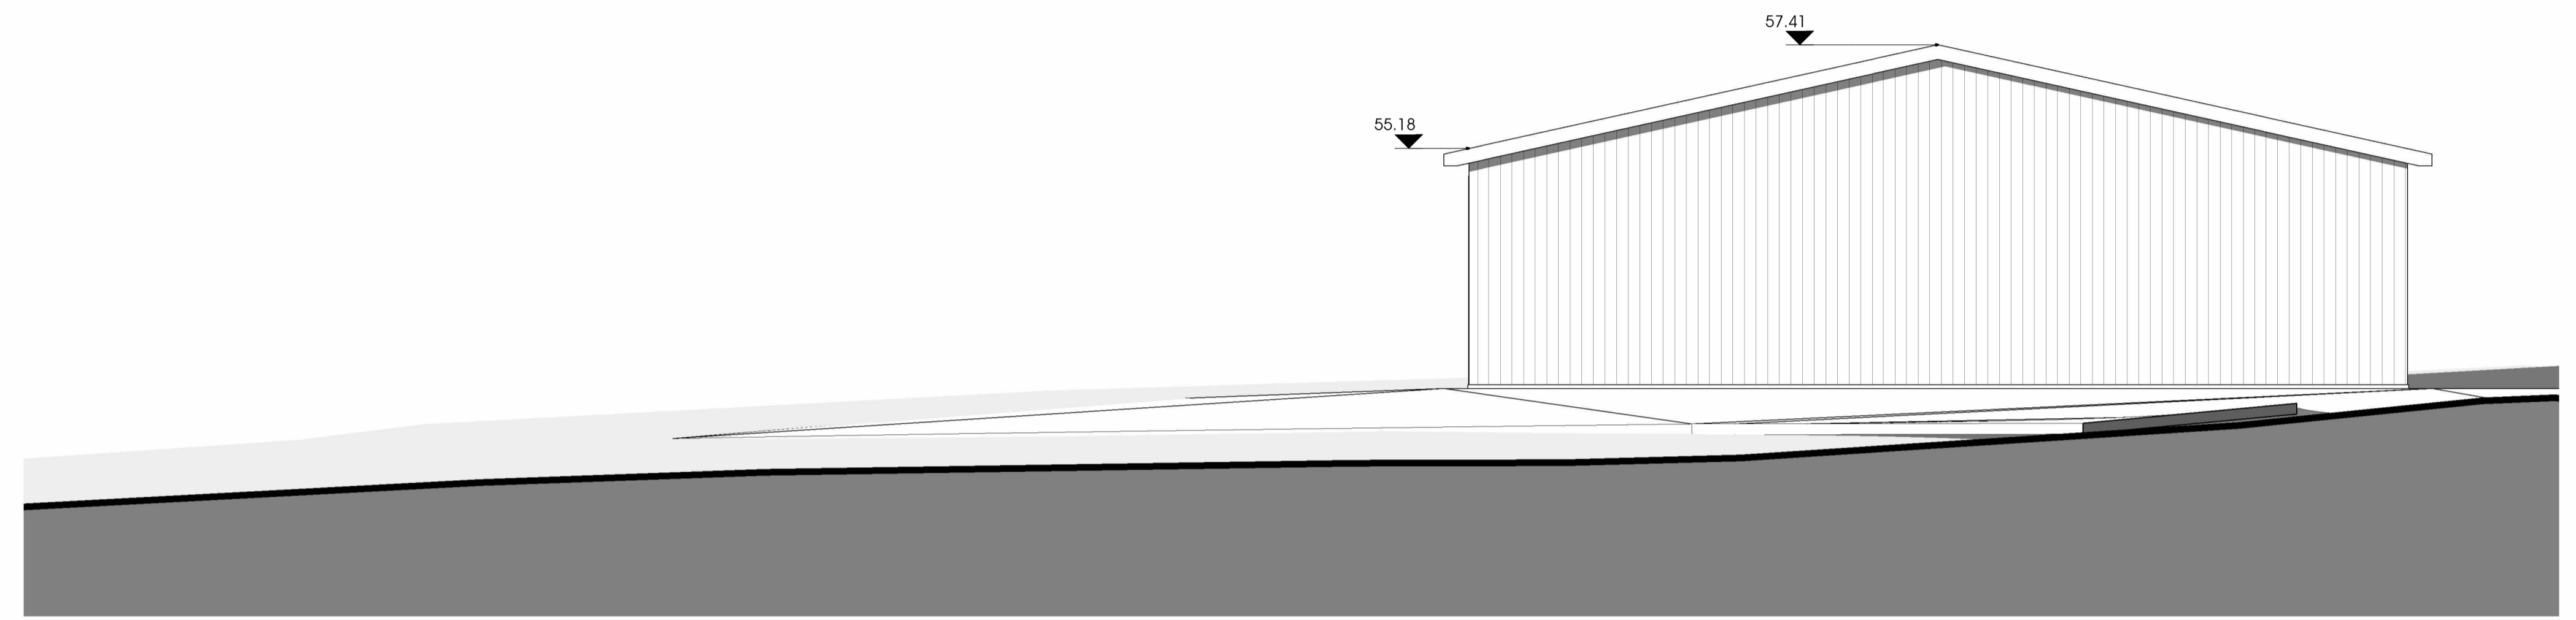

South Elevation
 1:100

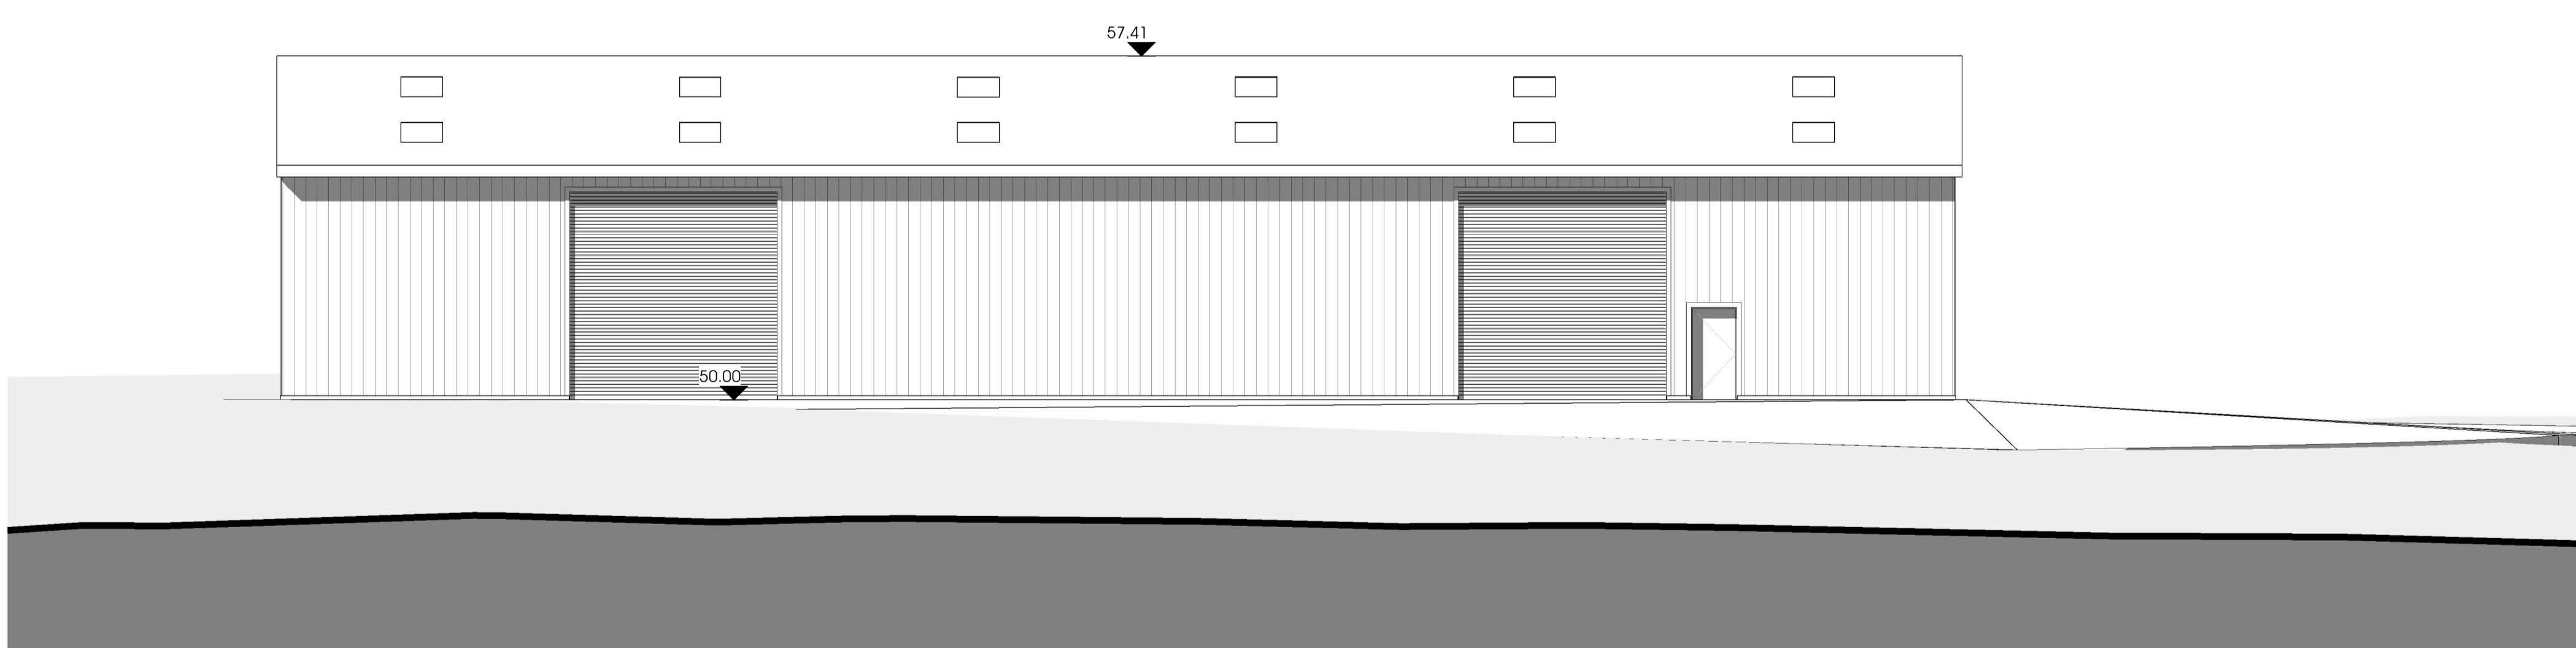


West Elevation
 1:100

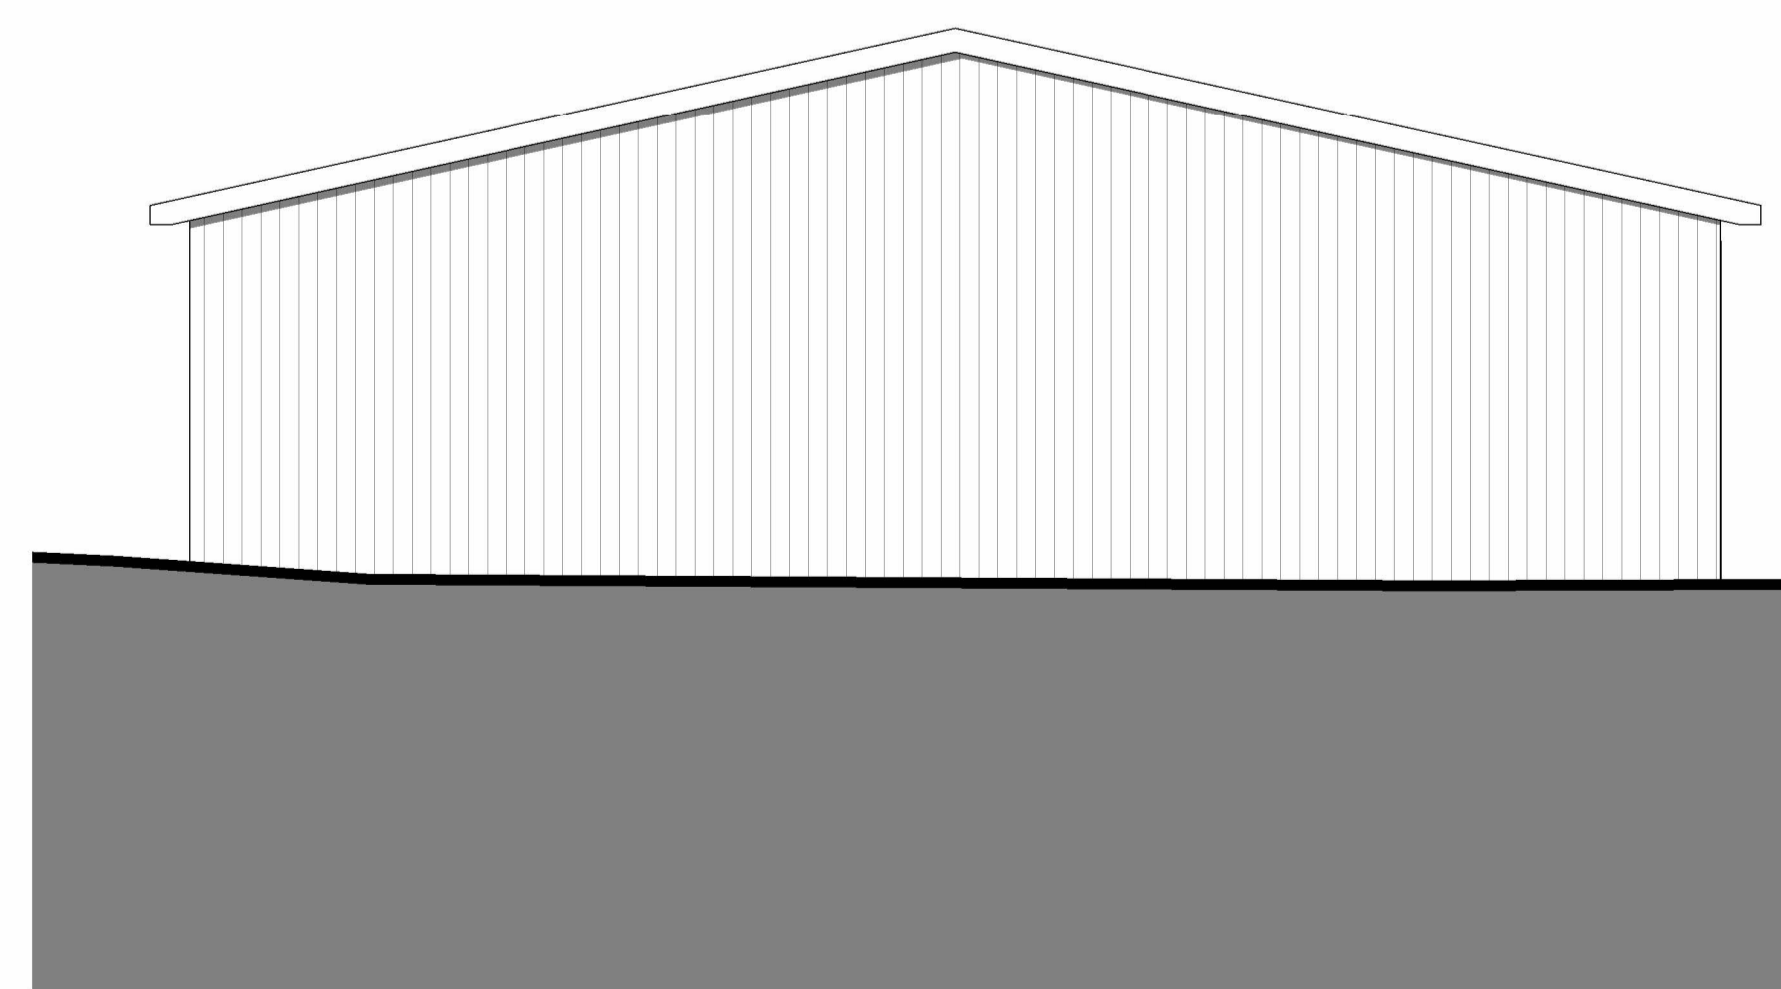


North Elevation
 1:100


NOTES:
 1: The Contractor, Sub Contractor or specialist supplier are responsible for confirming site dimensions prior to fabrication. 2: Any dimensional discrepancies are to be reported to the Architect immediately.

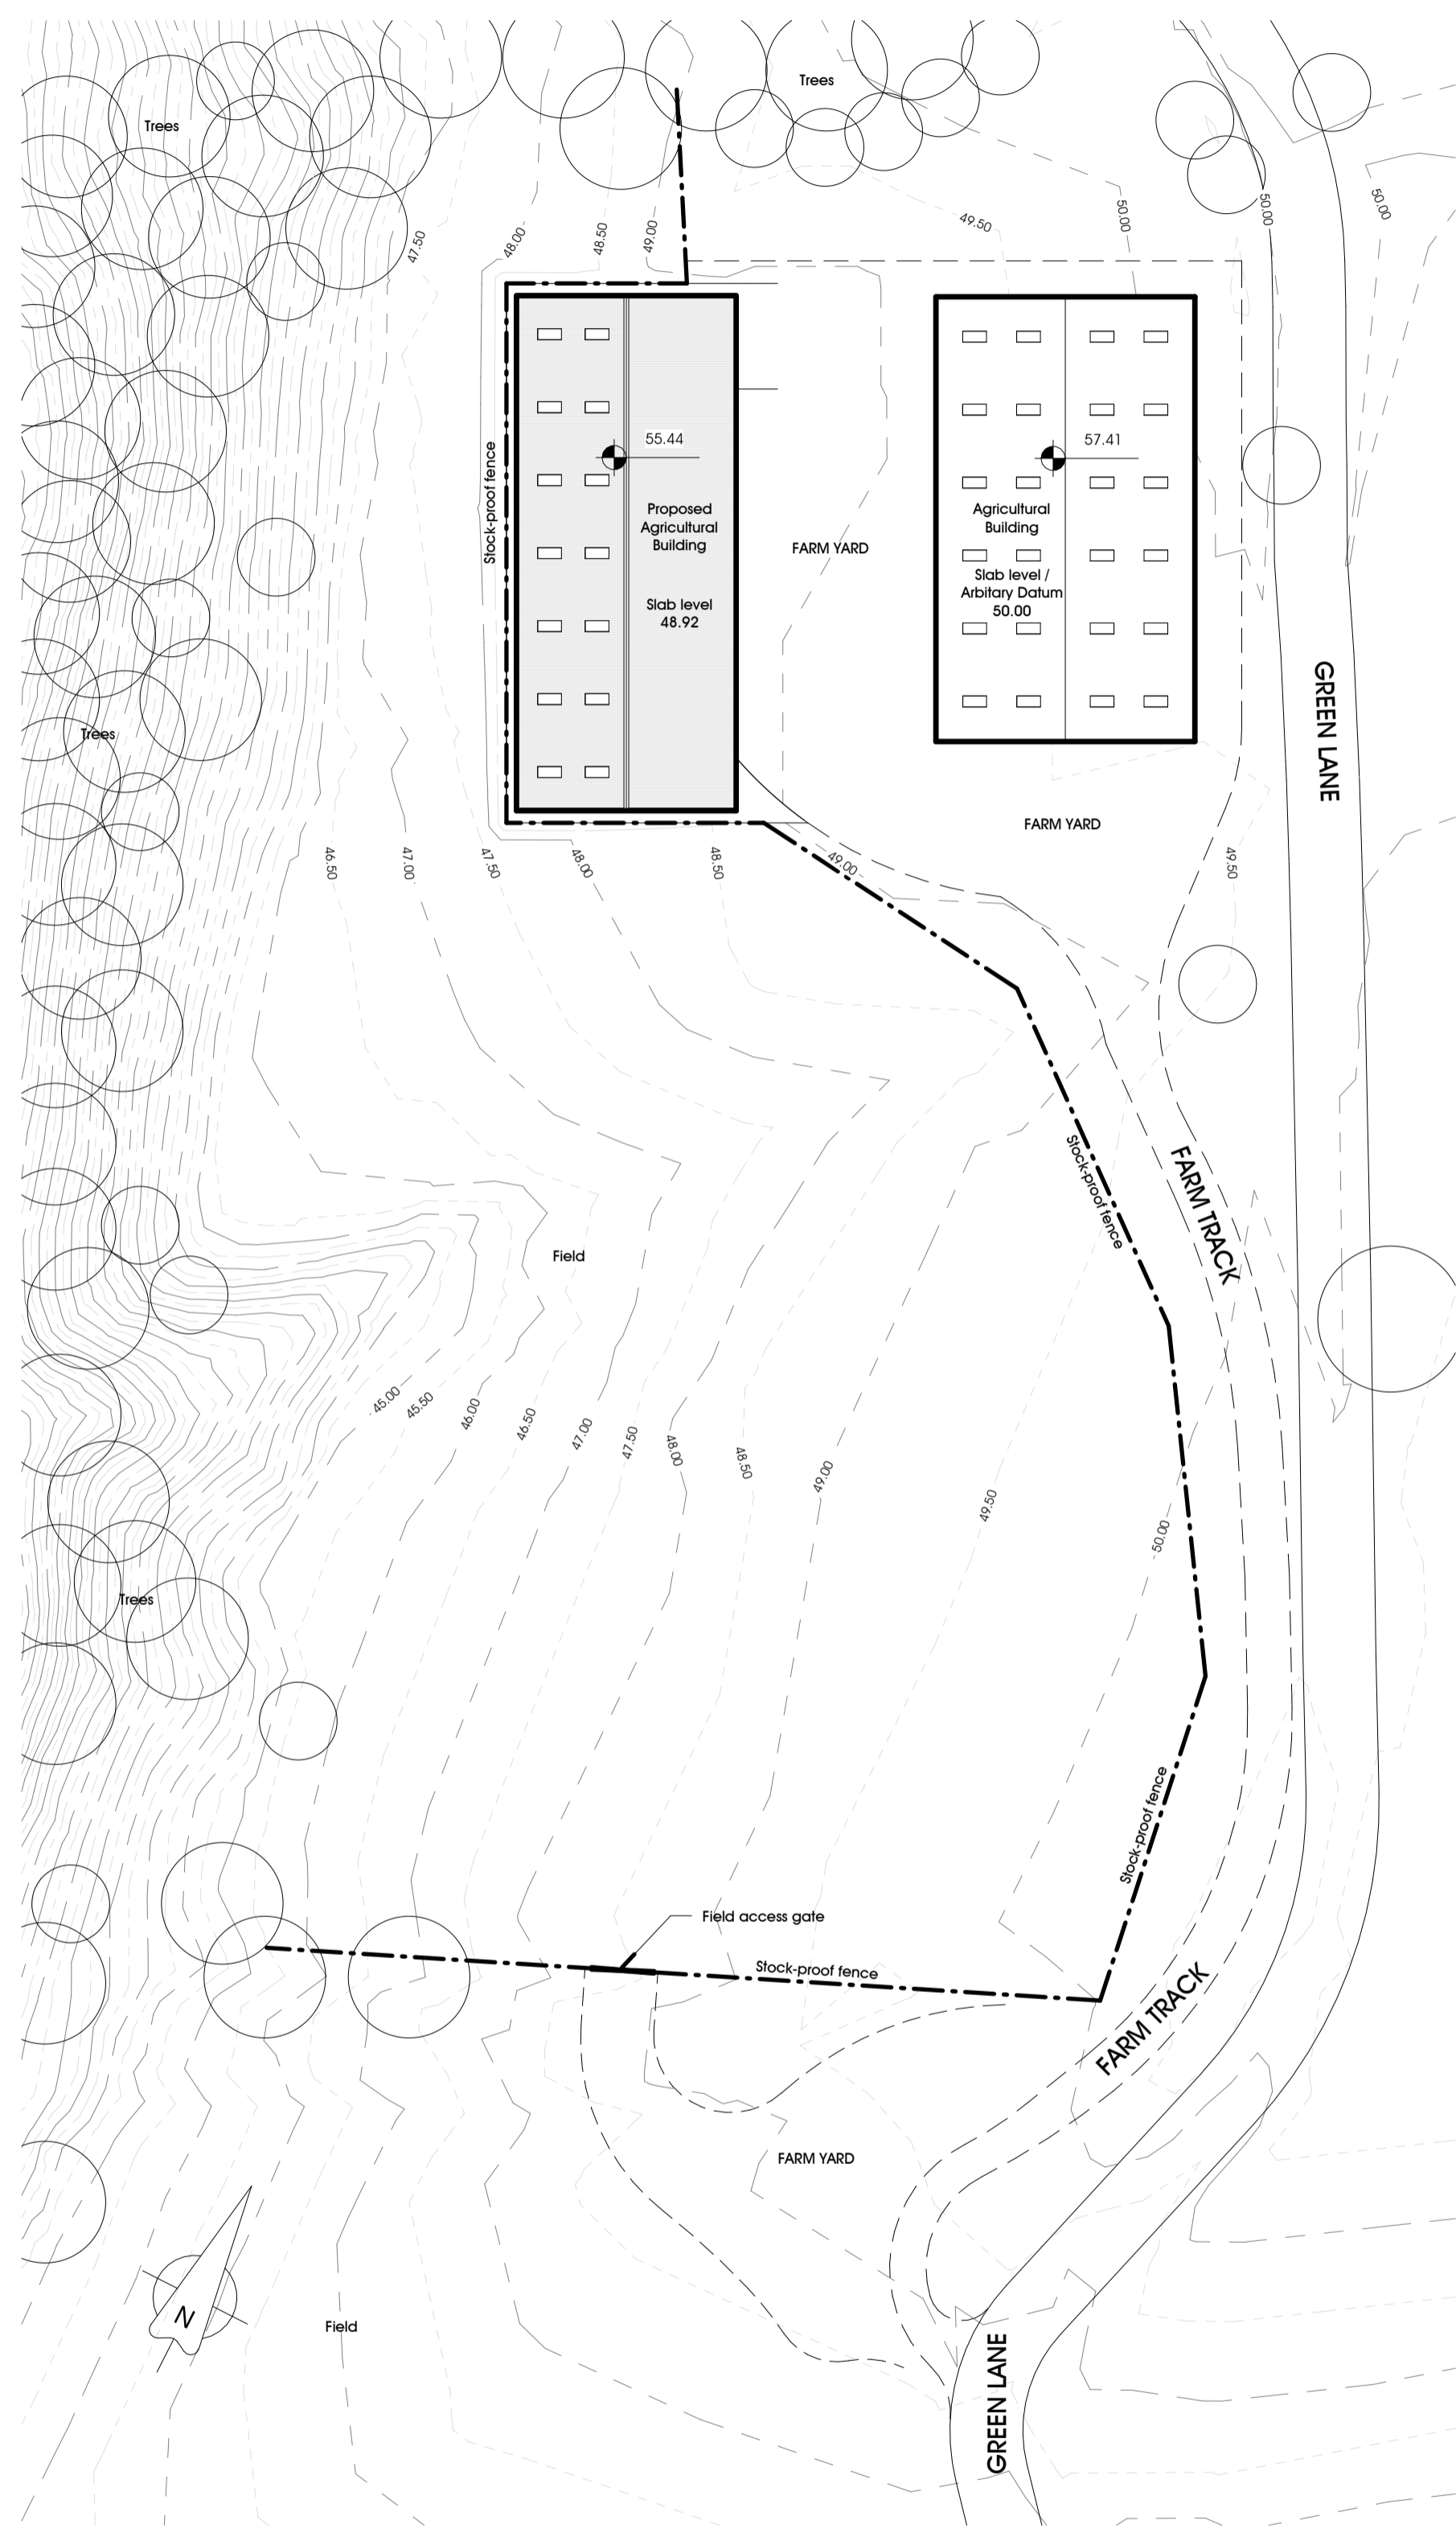


Site & Roof Plan
 1:500

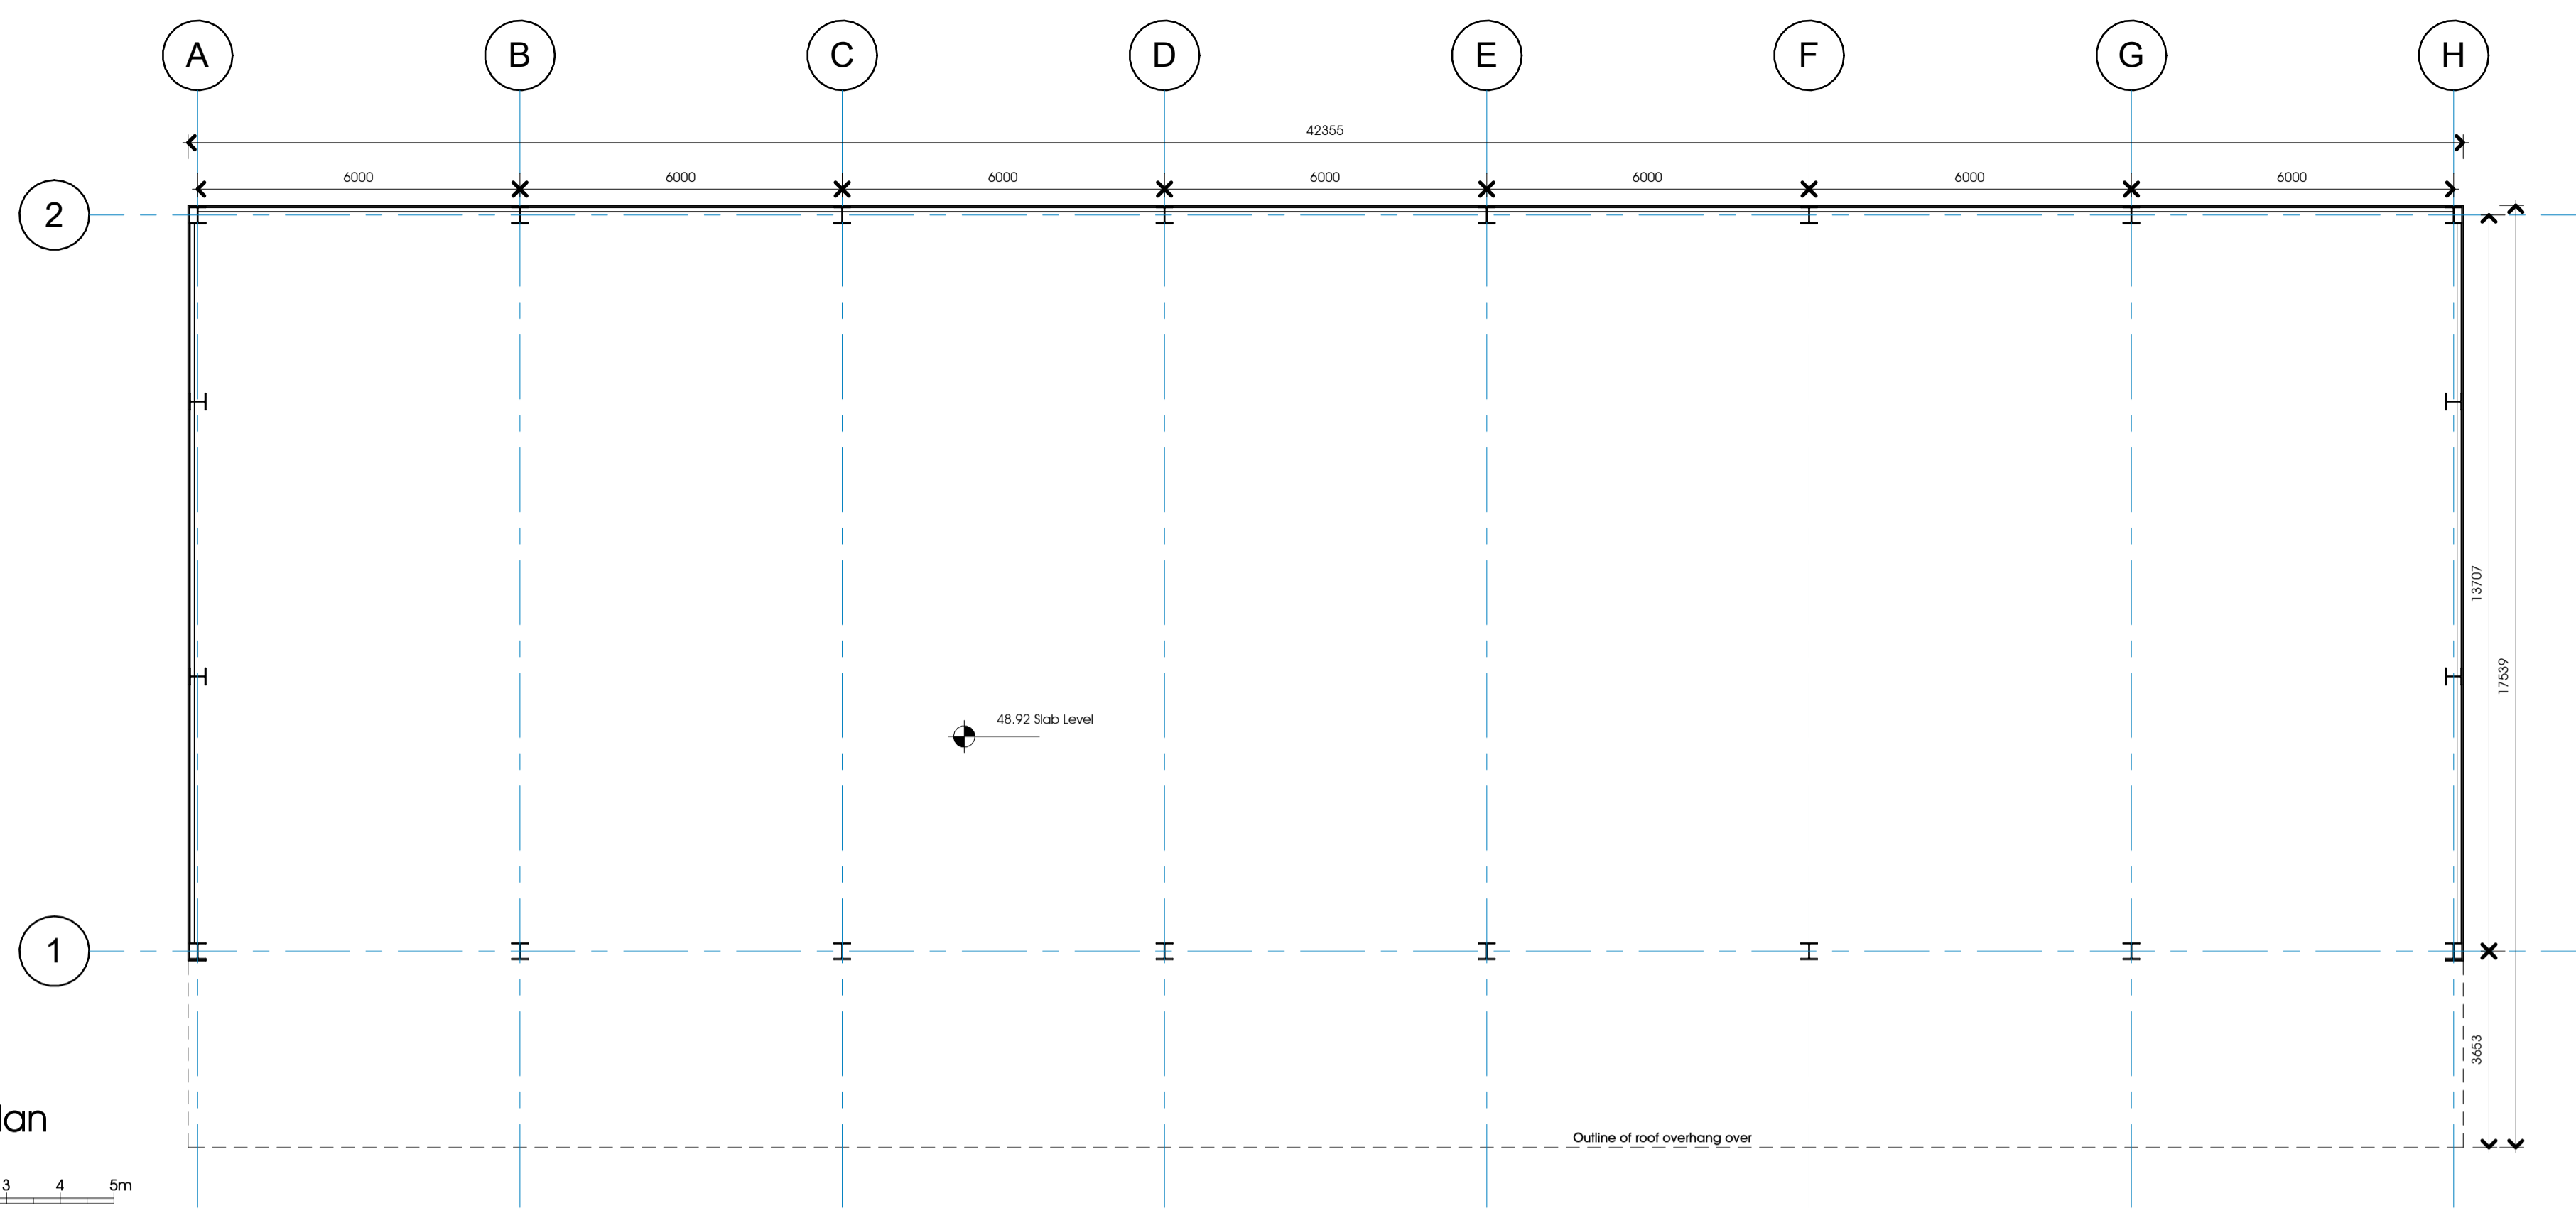


Building Plan
 1:100

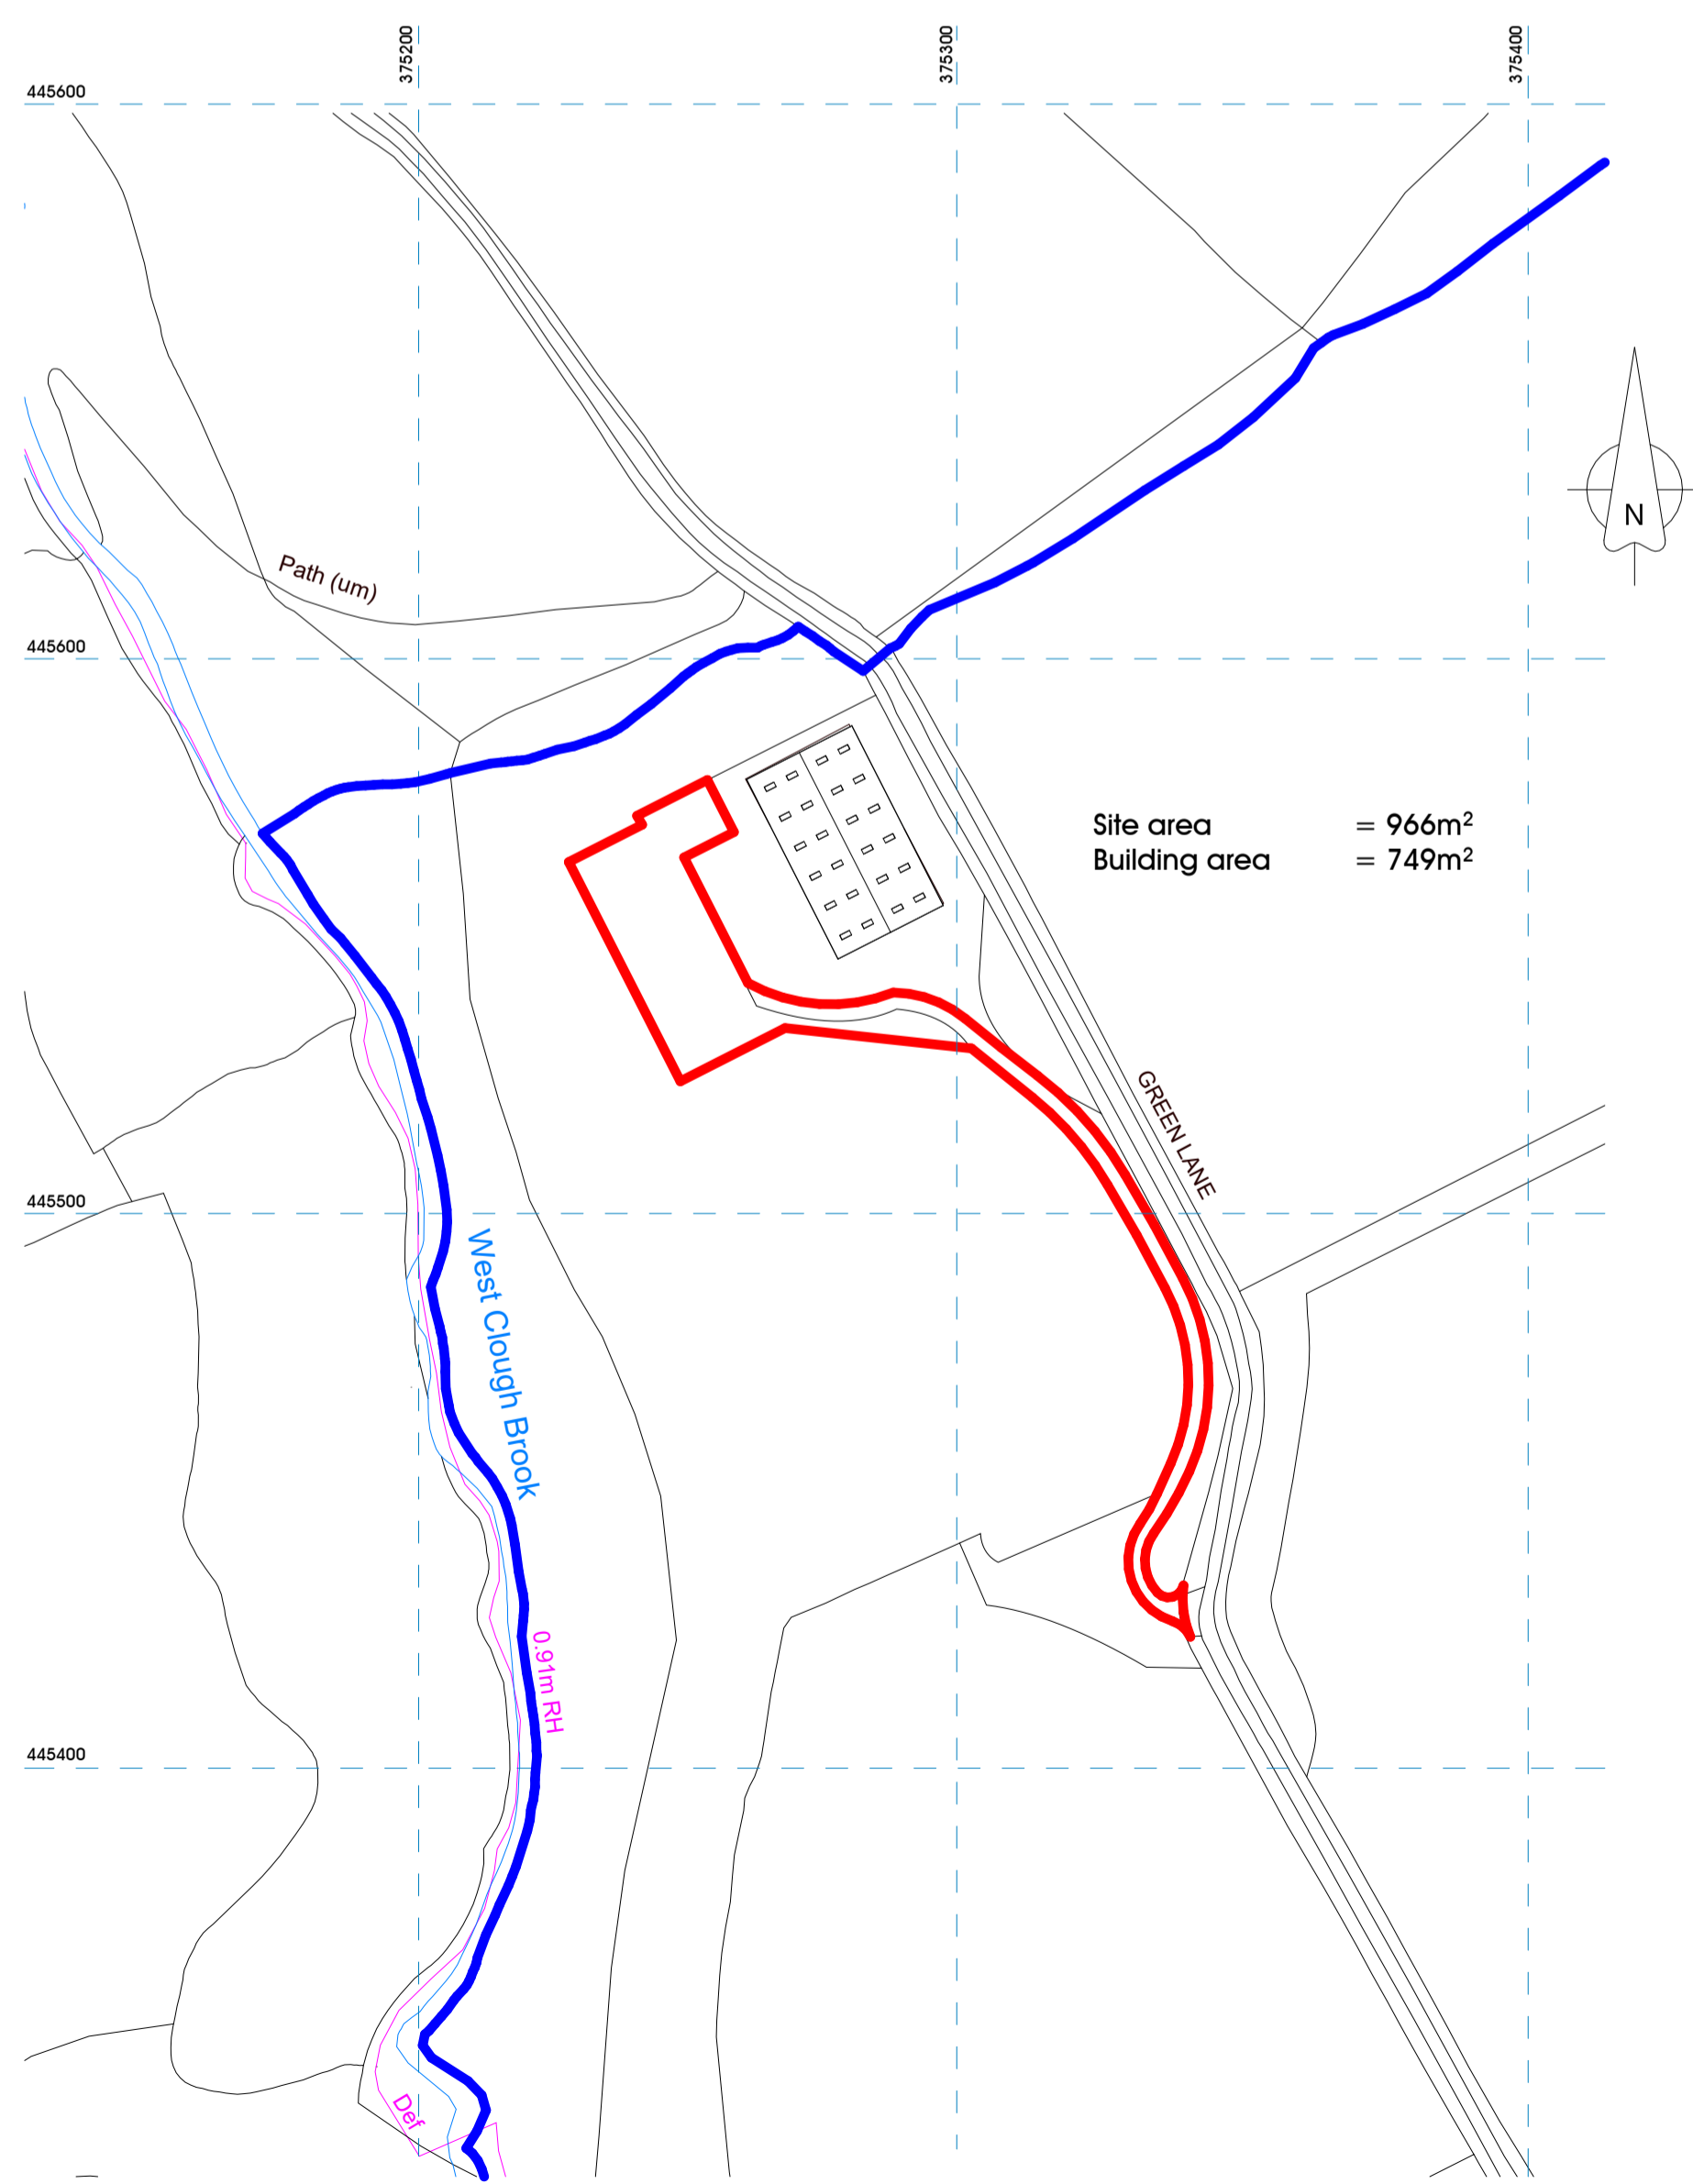

Location Plan
 1:1250

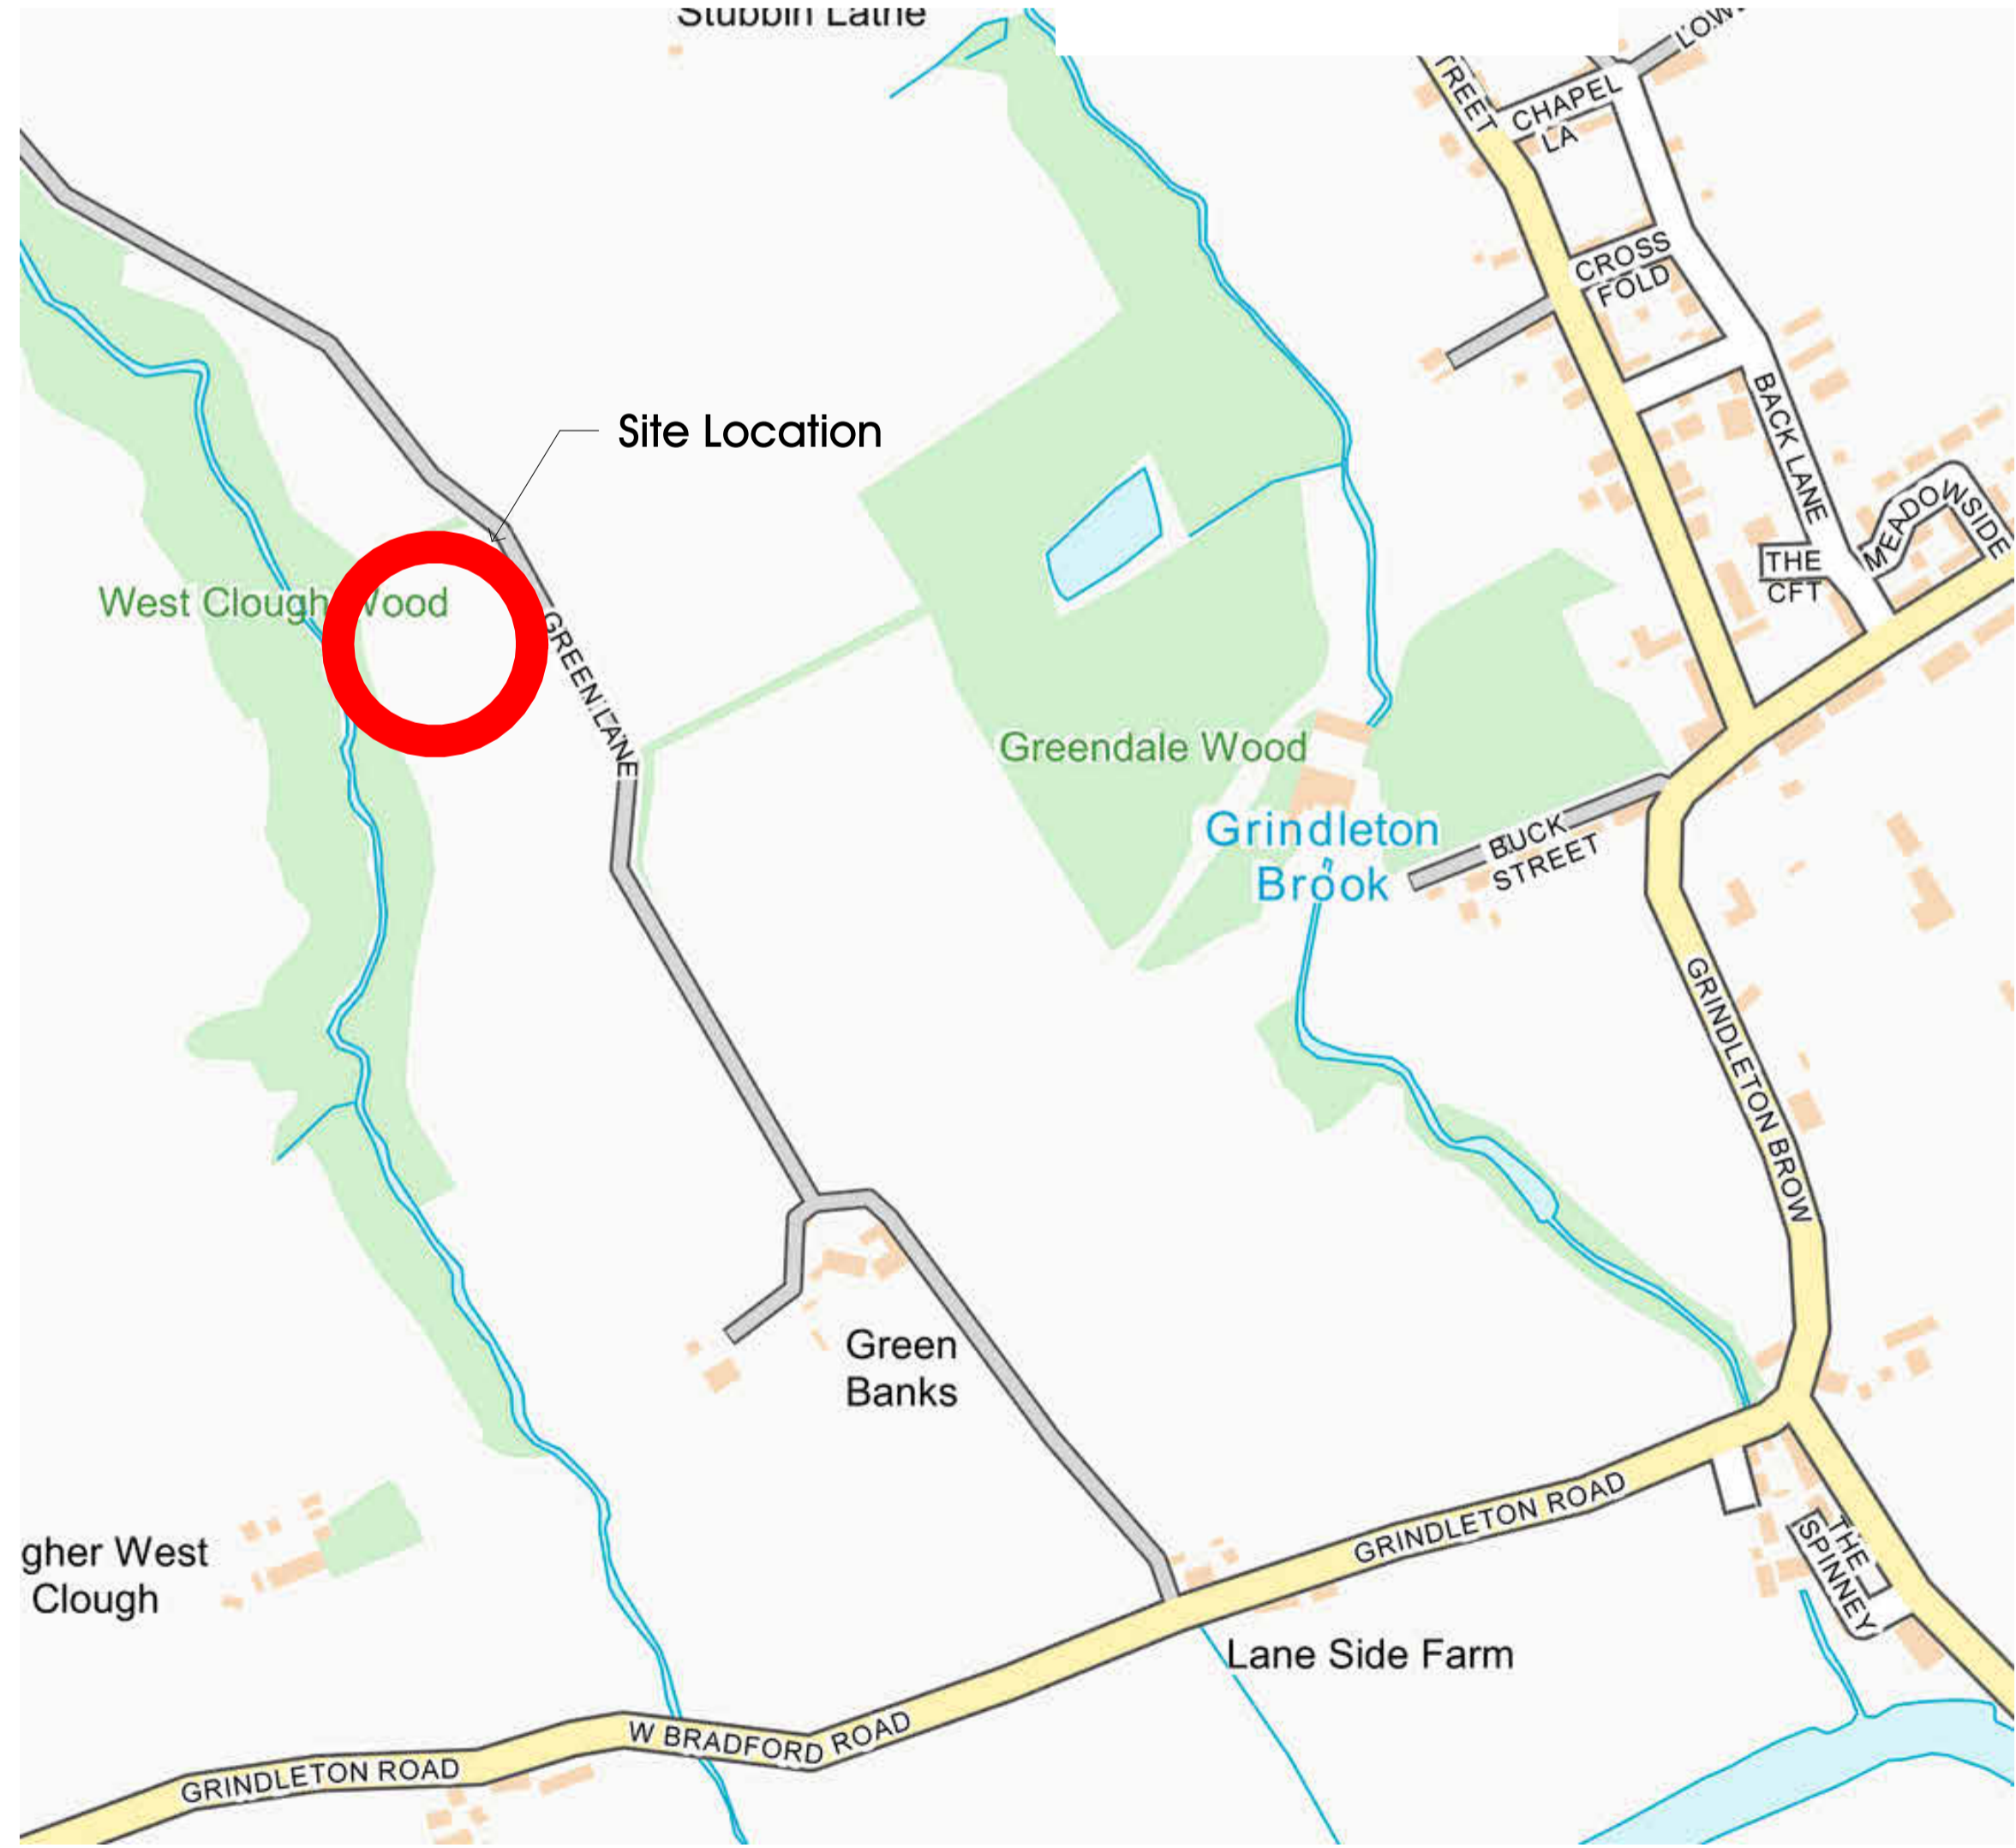


Land Ranger Map Extract
 Illustrates wider location

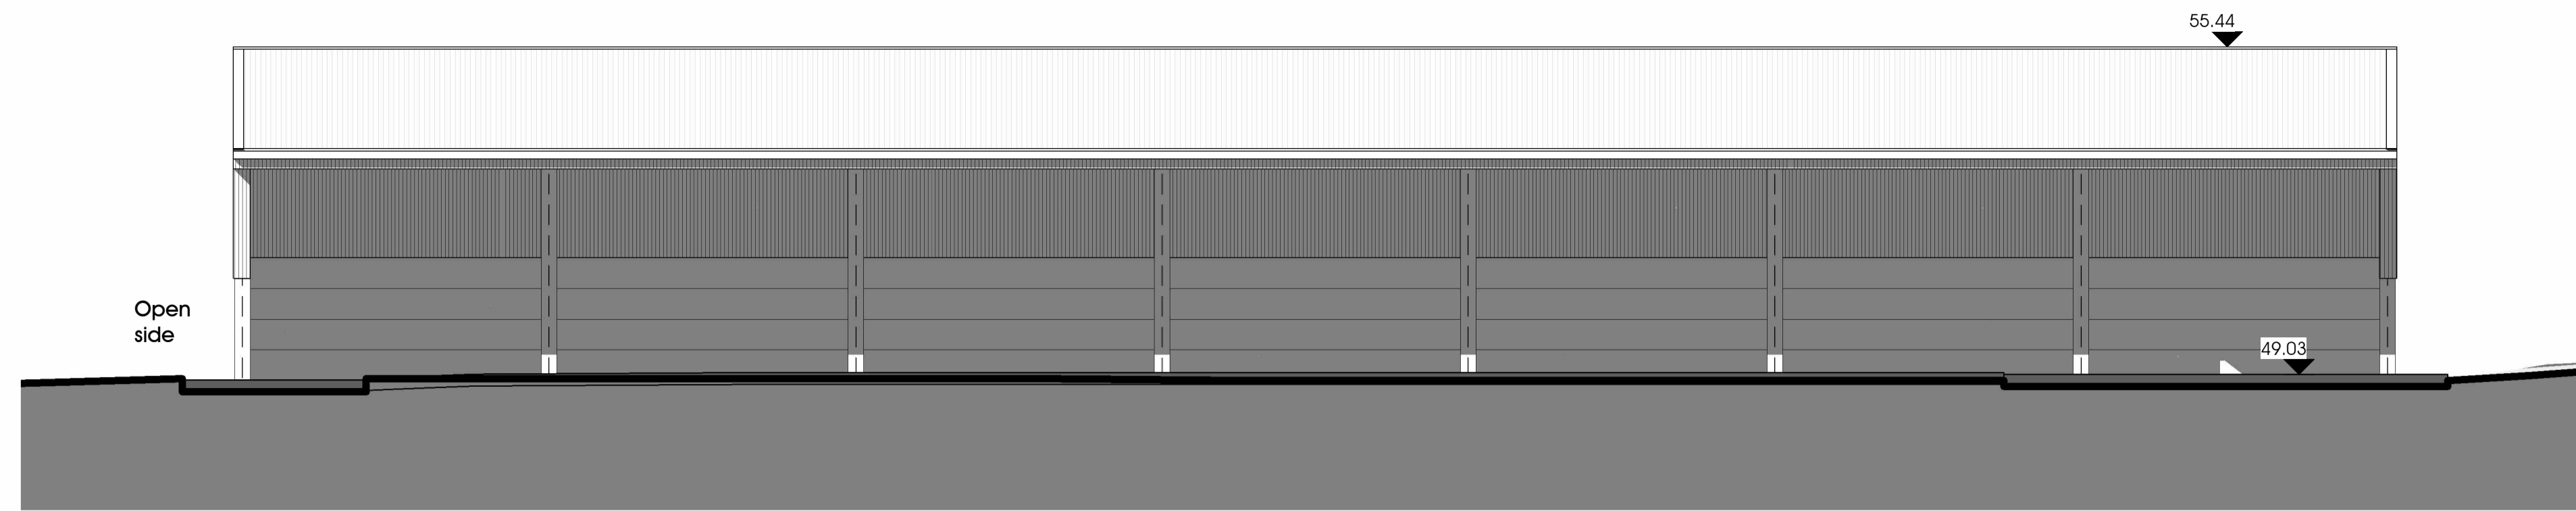


East Proposed

1 : 100
 0 1 2 3 4 5m

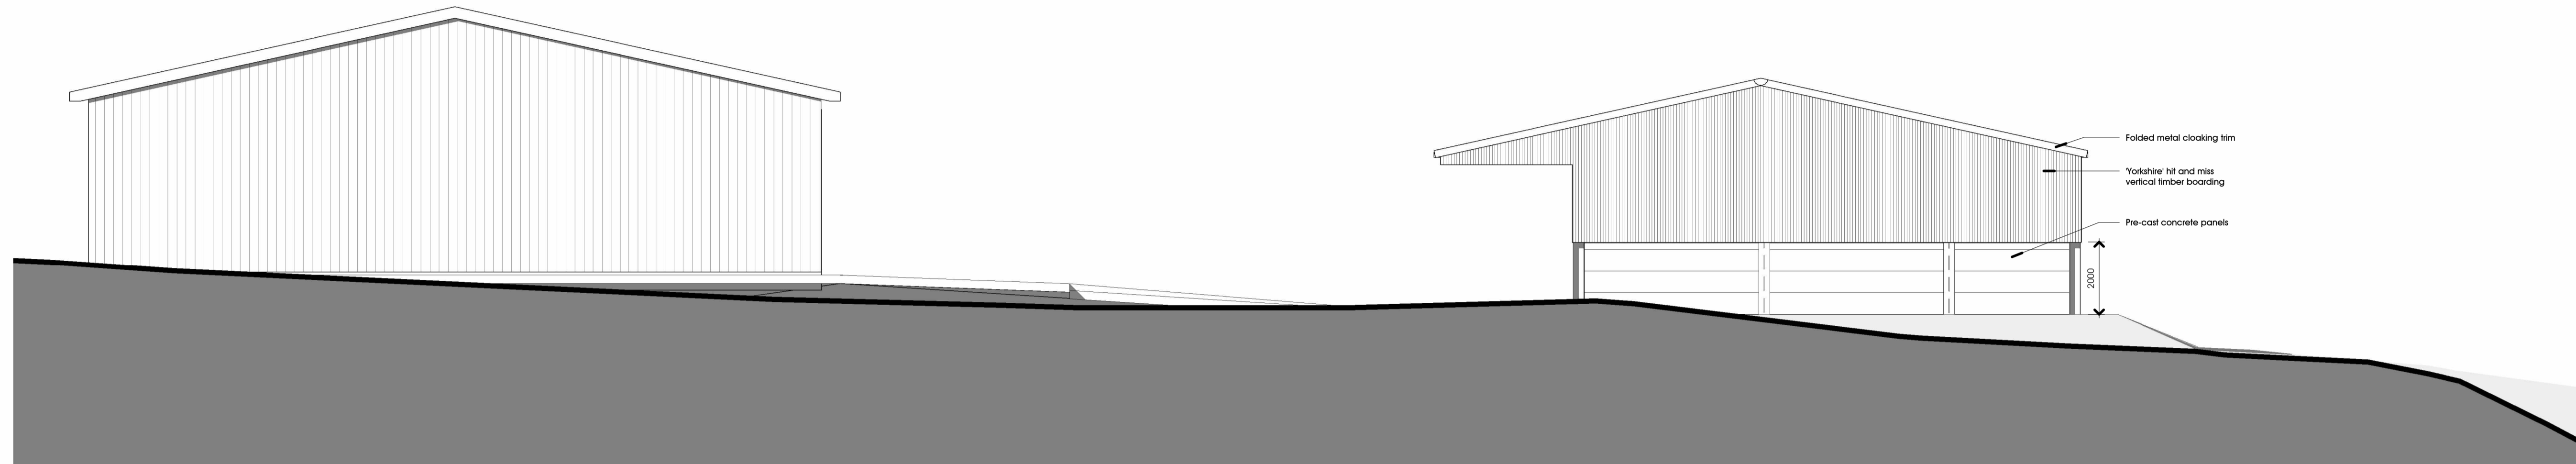


North Proposed

1 : 100

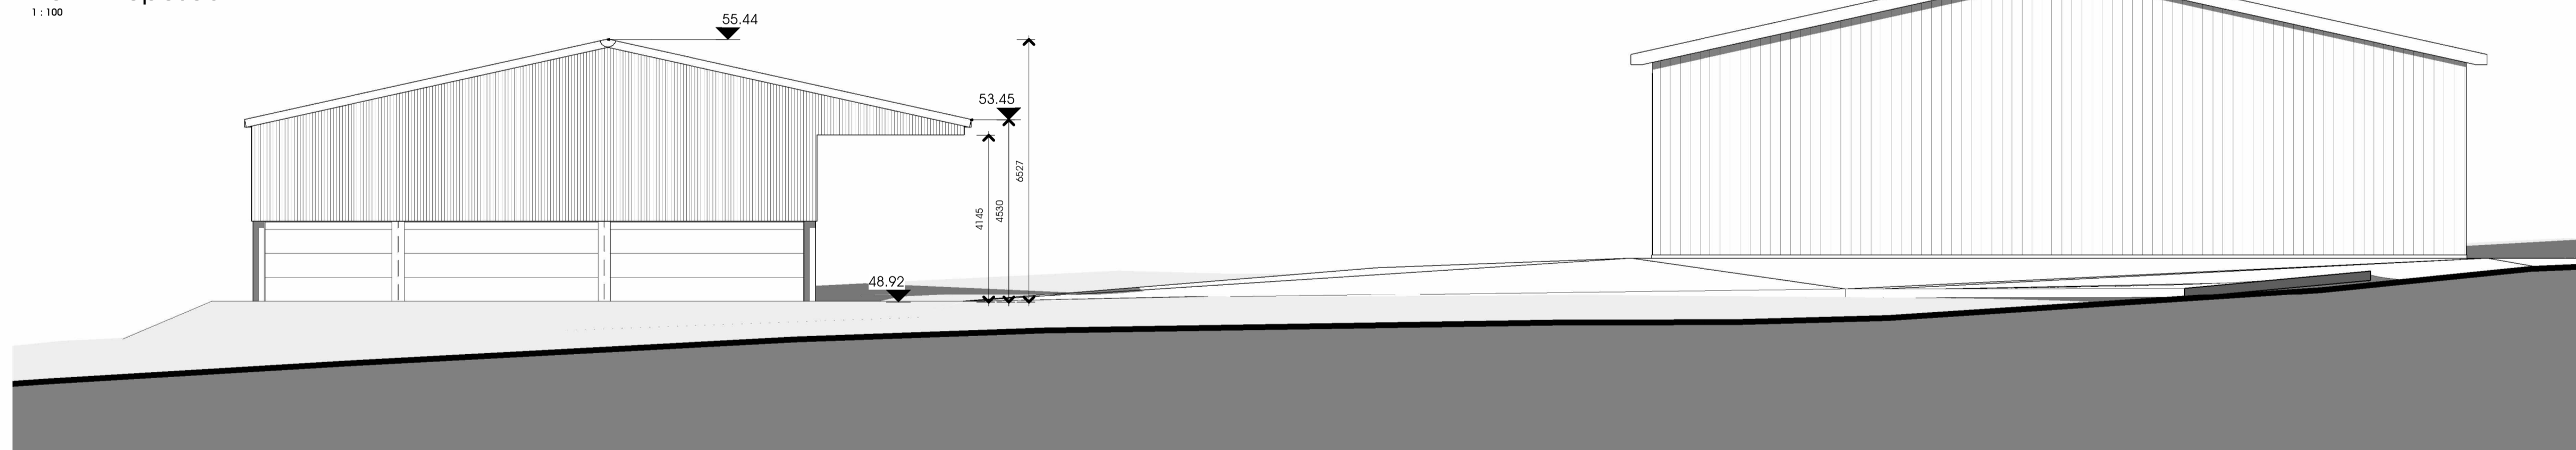

South Proposed

1 : 100

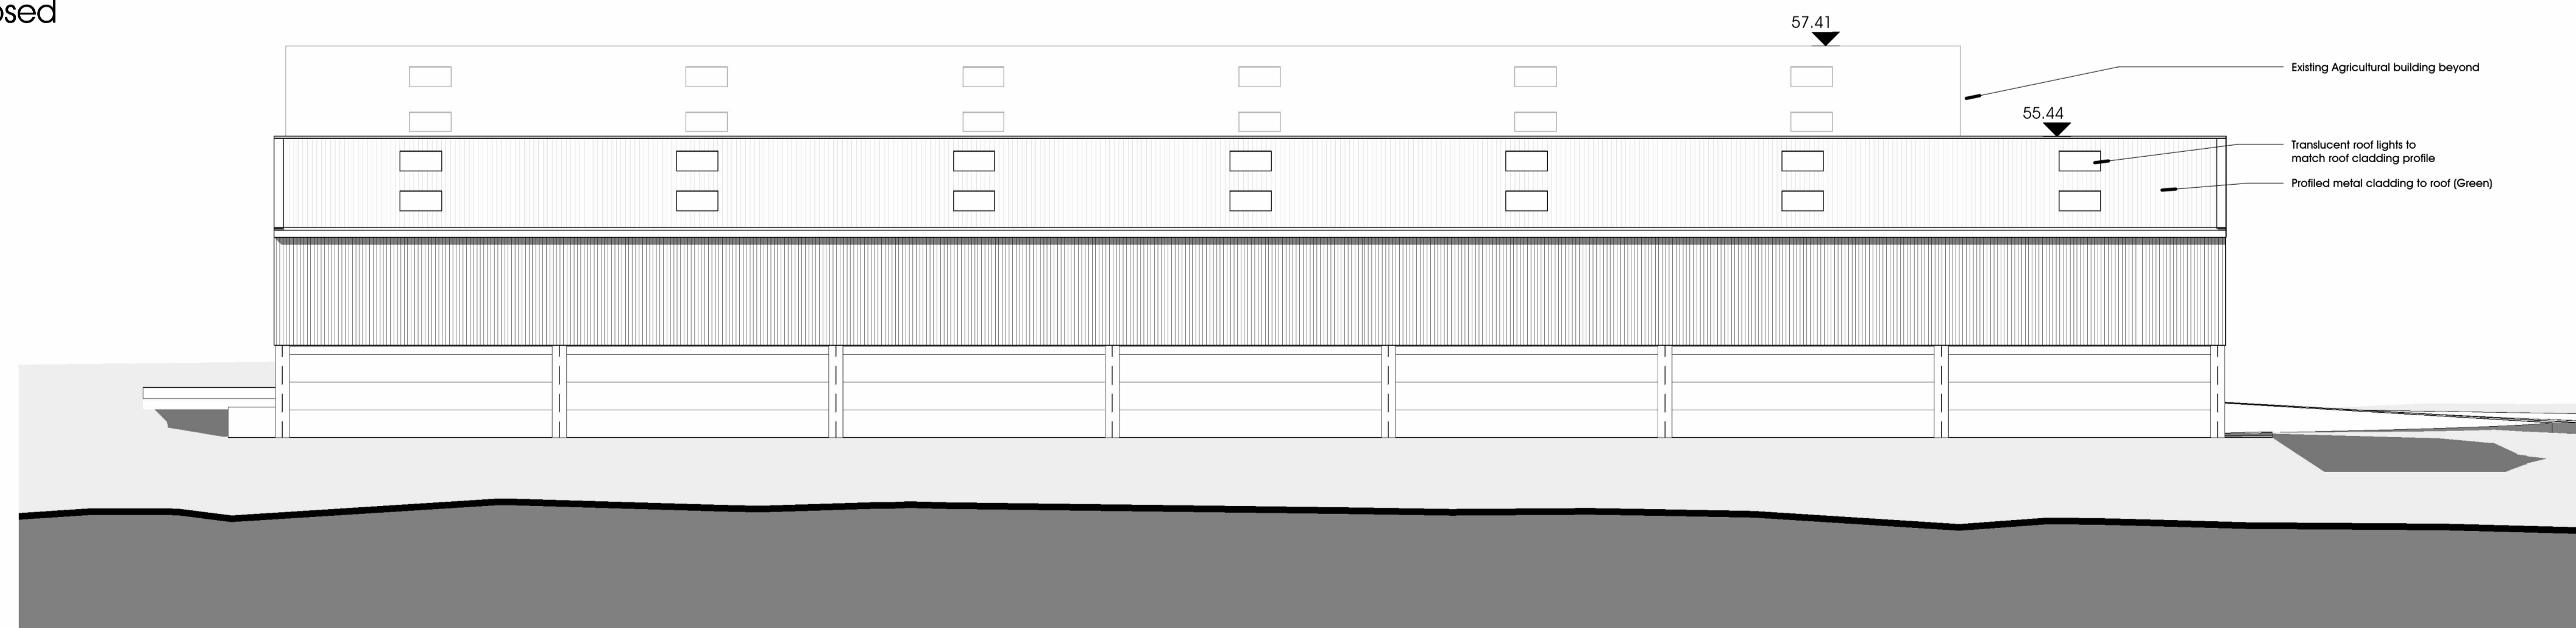

West Proposed

1 : 100

A 18-11-2025 Site levels added. Refers to Arbitrary Datum of 50.00m at existing building slab level

Propsd. Agricultural Building
 Land off Green Lane,
 Grindleton, BB7 4QJ
 Mr R Fox

Planning Application
 Proposed Elevations

DATE December 2024

JOB NO 3445
 DRAWING NO A103
 REVISION A
 SCALE 1 : 100 @ A1

PGB
 ARCHITECTURAL
 SERVICES LTD