

Wilson Mason Architecture and Interior Design

Drawing Numbering Key

This drawing is copyright and owned by Wilson Mason Architects and may not be reproduced or used unless accepted in writing.

DO NOT SCALE this drawing (printed or electronic version). Principal Contractor and Contractors must check all dimensions from site. This drawing is to be read in conjunction with all other Architects drawings and information and all other consultants' drawings and information.

All BIM elements other than Architecture, have been imported from the relevant consultant's BIM model; reference should be made to the individual consultant's drawings for their specific elements of work.

Discrepancies and / or ambiguities within this drawing, between it and information given elsewhere, must be reported immediately to Wilson Mason for clarification before proceeding.

All works are to be carried out in accordance with the latest CDM Safety Standards, Building Regulations, British Standards and Industry regulatory codes of practice and guidance unless specifically directed otherwise.

The Principal Contractor and Contractors are to ensure all works are carried out in accordance with current manufacturers specific requirements.


Responsibility for the reproduction of this drawing in paper form, or if issued in electronic format, lies with the recipient to check that all information has been replicated in full and is correct when compared to the original paper or electronic image. Graphical representations of coordinated equipment on this drawing are approximations only. Please refer to the Specifications and / or Details for actual sizes and / or specific contractor construction information.

This original document is issued for the purpose indicated below and contains information of confidential nature. Further copies and circulation will be strictly in accordance with the confidentiality agreement under the contract.

This Drawing Should Be Printed in Colour

**Proposed Site Plan Key**

- Red Line indicates Application Boundary and Extent of Proposed Site Works  
Area = 6153.1m<sup>2</sup> (0.615ha)
- Grey Hatches Indicate Existing Buildings on Site
- Blue Hatch Indicates Proposed 3 Story Building Extents  
GF GIFA: 2342m<sup>2</sup>  
Total GIFA: 7026m<sup>2</sup>

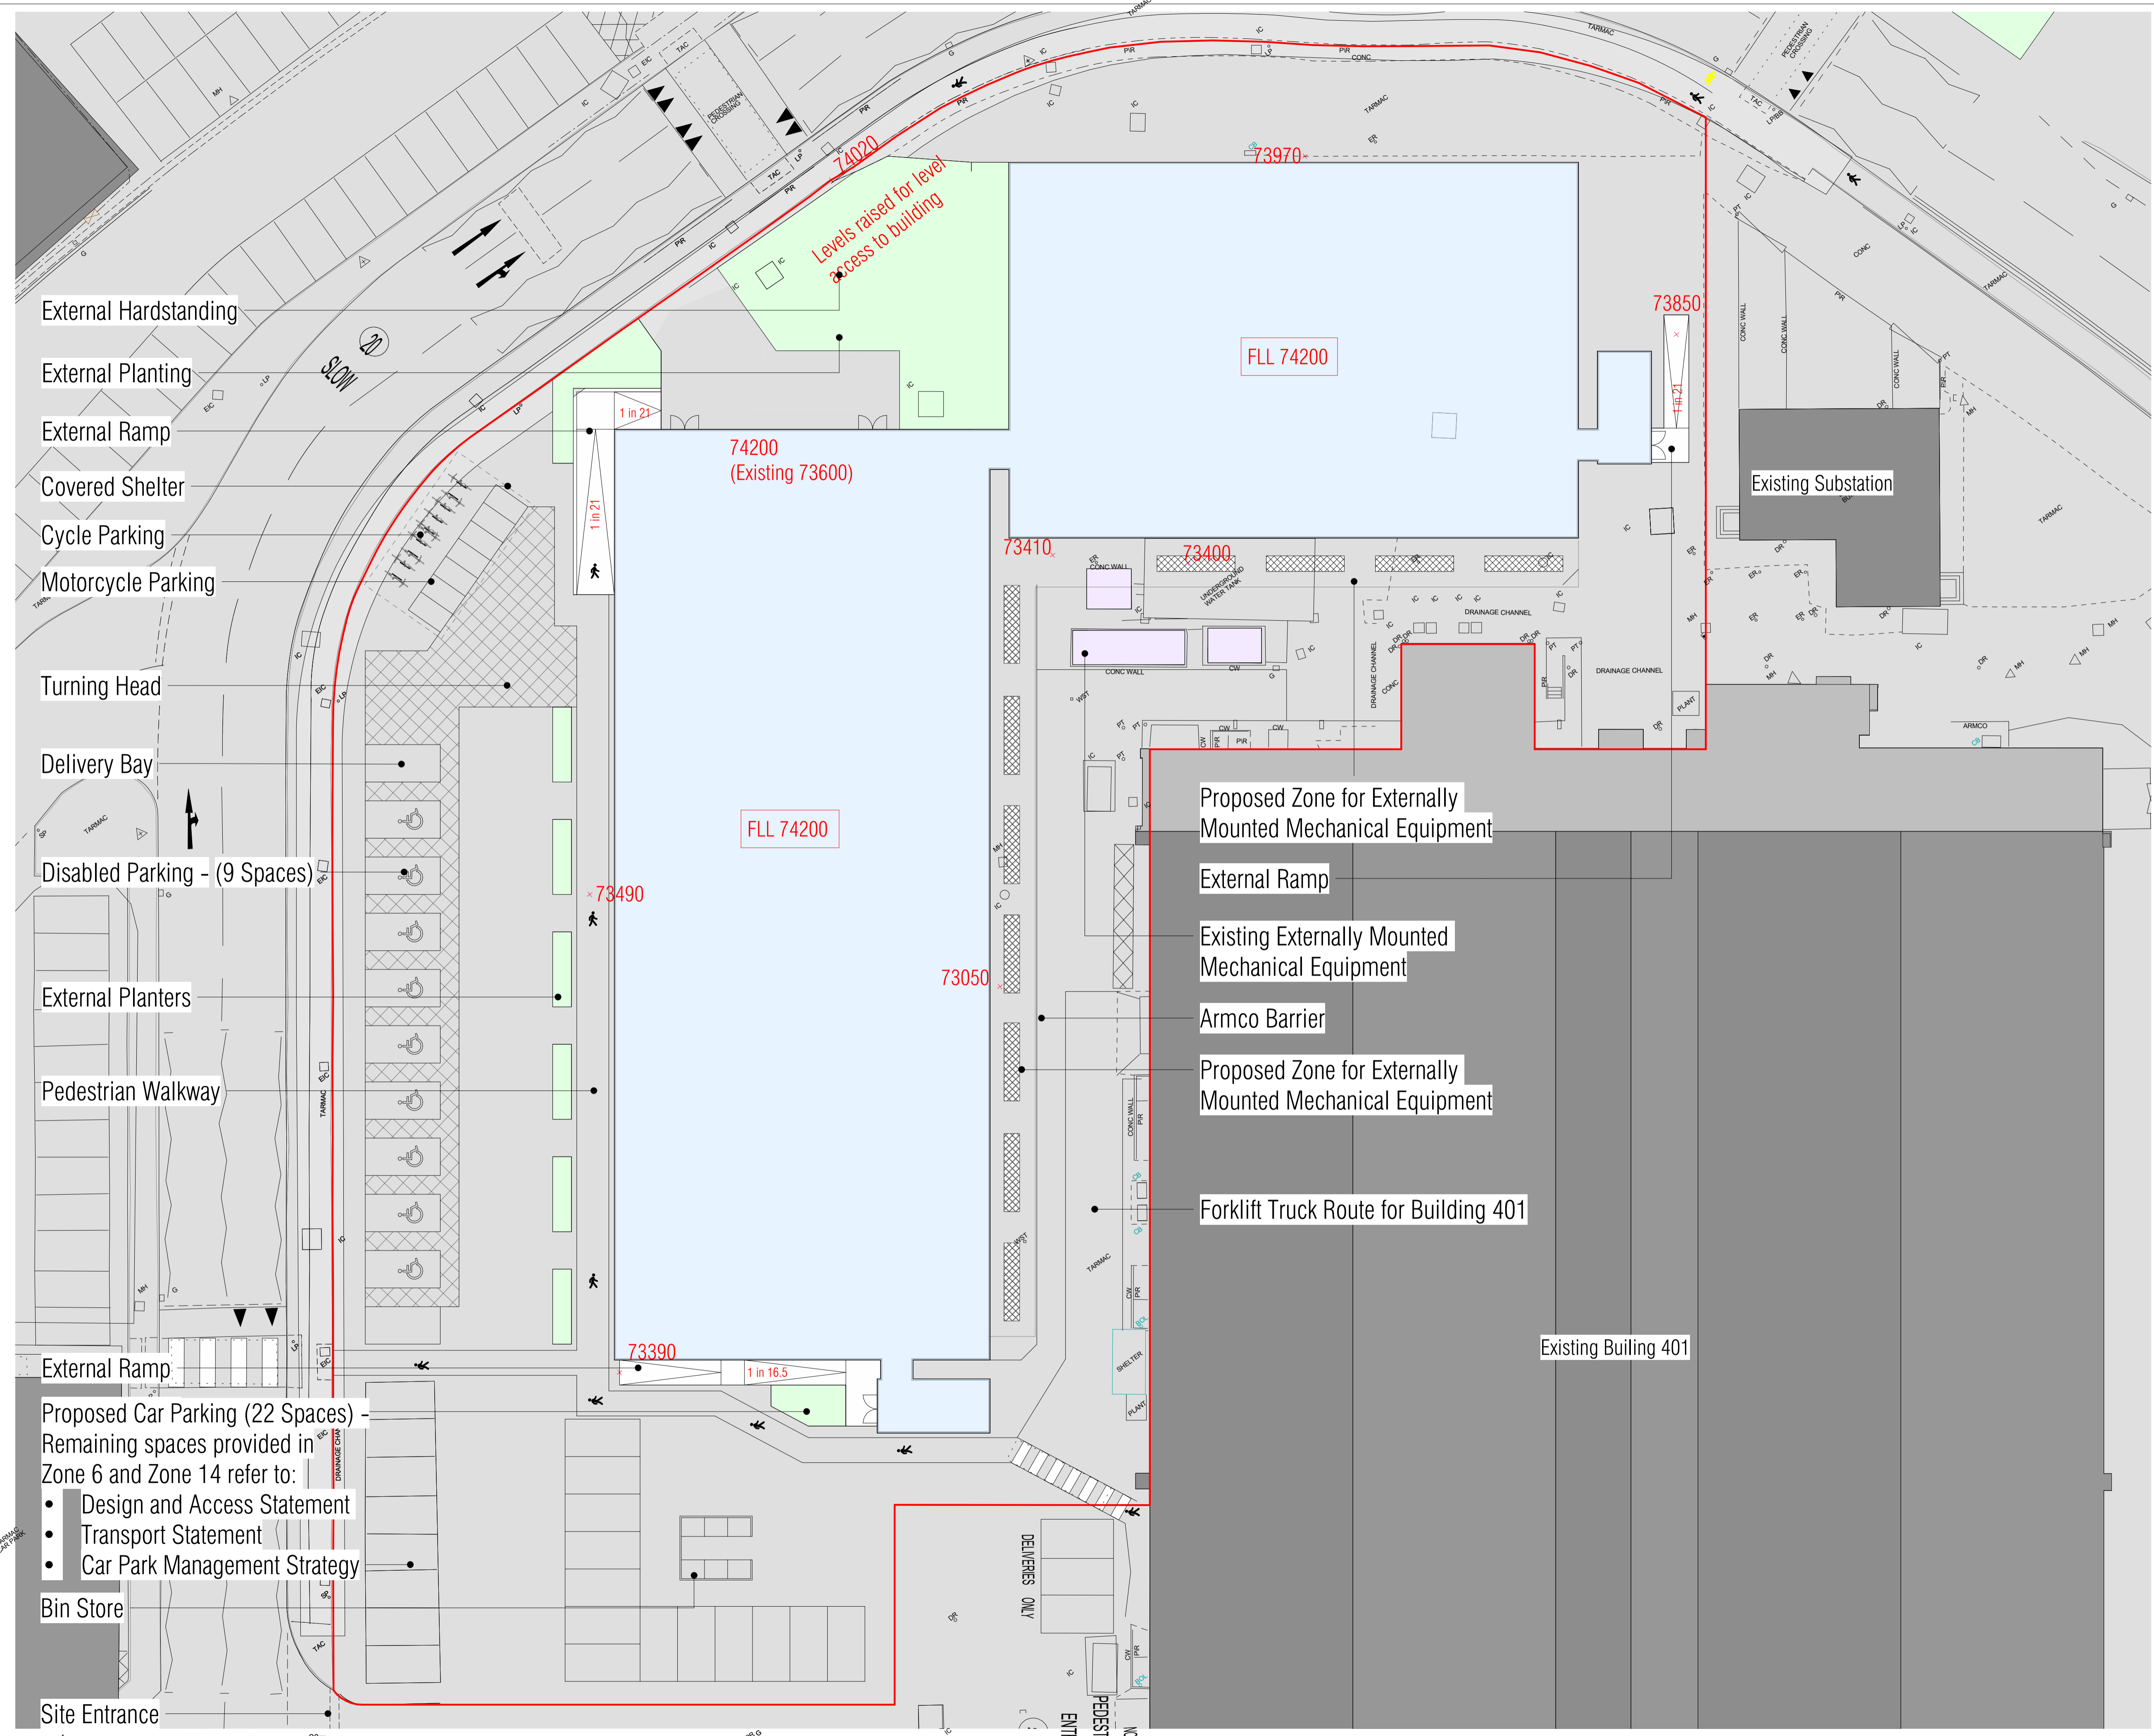

- External Hardstanding
- External Planting
- External Ramp
- Covered Shelter
- Cycle Parking
- Motorcycle Parking
- Turning Head
- Delivery Bay
- Disabled Parking - (9 Spaces)
- External Planters
- Pedestrian Walkway
- External Ramp
- Proposed Car Parking (22 Spaces) - Remaining spaces provided in Zone 6 and Zone 14 refer to:
  - Design and Access Statement
  - Transport Statement
  - Car Park Management Strategy
- Bin Store
- Site Entrance

- Proposed Zone for Externally Mounted Mechanical Equipment
- External Ramp
- Existing Externally Mounted Mechanical Equipment
- Armco Barrier
- Proposed Zone for Externally Mounted Mechanical Equipment
- Forklift Truck Route for Building 401

0m 4m 8m 12m 16m 20m

**1 ST - Proposed Site Plan**

1 : 200

Rev	Description	Date	Drawn	Checked
P07	Issued for Planning Submission	17.11.2025	TP	JP
P06	Minor Amendments for Client	24.10.2025	TP	JP
P05	Issued for Planning Submission	17.10.2025	TP	JP
P04	Issued for Client Sign Off HBA Stage 2	03.10.2025	TP	JP
P03	Issued for Client Sign Off	24.09.2025	TP	JP
P02	Issued for Planning The Application Client Review	18.09.2025	TP	JP
P01	Issued for Preliminary Review	09.07.2025	TP	JP

Client: **BAE SYSTEMS**

Project: Sarnesbury Modular Office

Title: Proposed Site Plan

Project no:	Scale:	Drawn by:	Checked by:	Date:
7348	As indicated @A1	TP	JP	09.07.2025
Drawing no:	Status:	Rev:		
CEB-WMA-XX-ST-DR-A-00-003	S0	P07		

**WILSON MASON**  
architecture and interior design

North: Spring Lane, Upland House, Sarnesbury, Lancashire, PR5 0UX  
Tel: 01752 877455  
E: north@wilsonmason.co.uk

London: 12 Albemarle Way, London, EC1V 4JB  
Tel: 020 7637 1501  
E: london@wilsonmason.co.uk

W: www.wilsonmason.co.uk