



IMPORTANT NOTES
DO NOT SCALE FROM THIS PLAN
 THESE ELEVATIONS ARE DRAFTED TO ALLOW THE PLANNING AUTHORITY TO MAKE A DECISION ON THE PROPOSED DEVELOPMENT AND FOR NO OTHER PURPOSE. THESE ELEVATIONS ARE NOT BUILDING REGULATION COMPLIANT AND SHOULD NOT BE RELIED UPON AS SUCH. THE DECISION NOTICE (WHEN AVAILABLE) SHALL PROVIDE THE EXACT DIMENSIONS OF THE PROPOSED BUILDING AND SHOULD BE RELIED UPON. THESE PLANS SHOULD NOT BE USED AS DEFINITIVE AND ANY MEASUREMENTS SHOULD BE TAKEN AND CHECKED FROM THE PROPOSED SITE.


Proposed Lodge 2

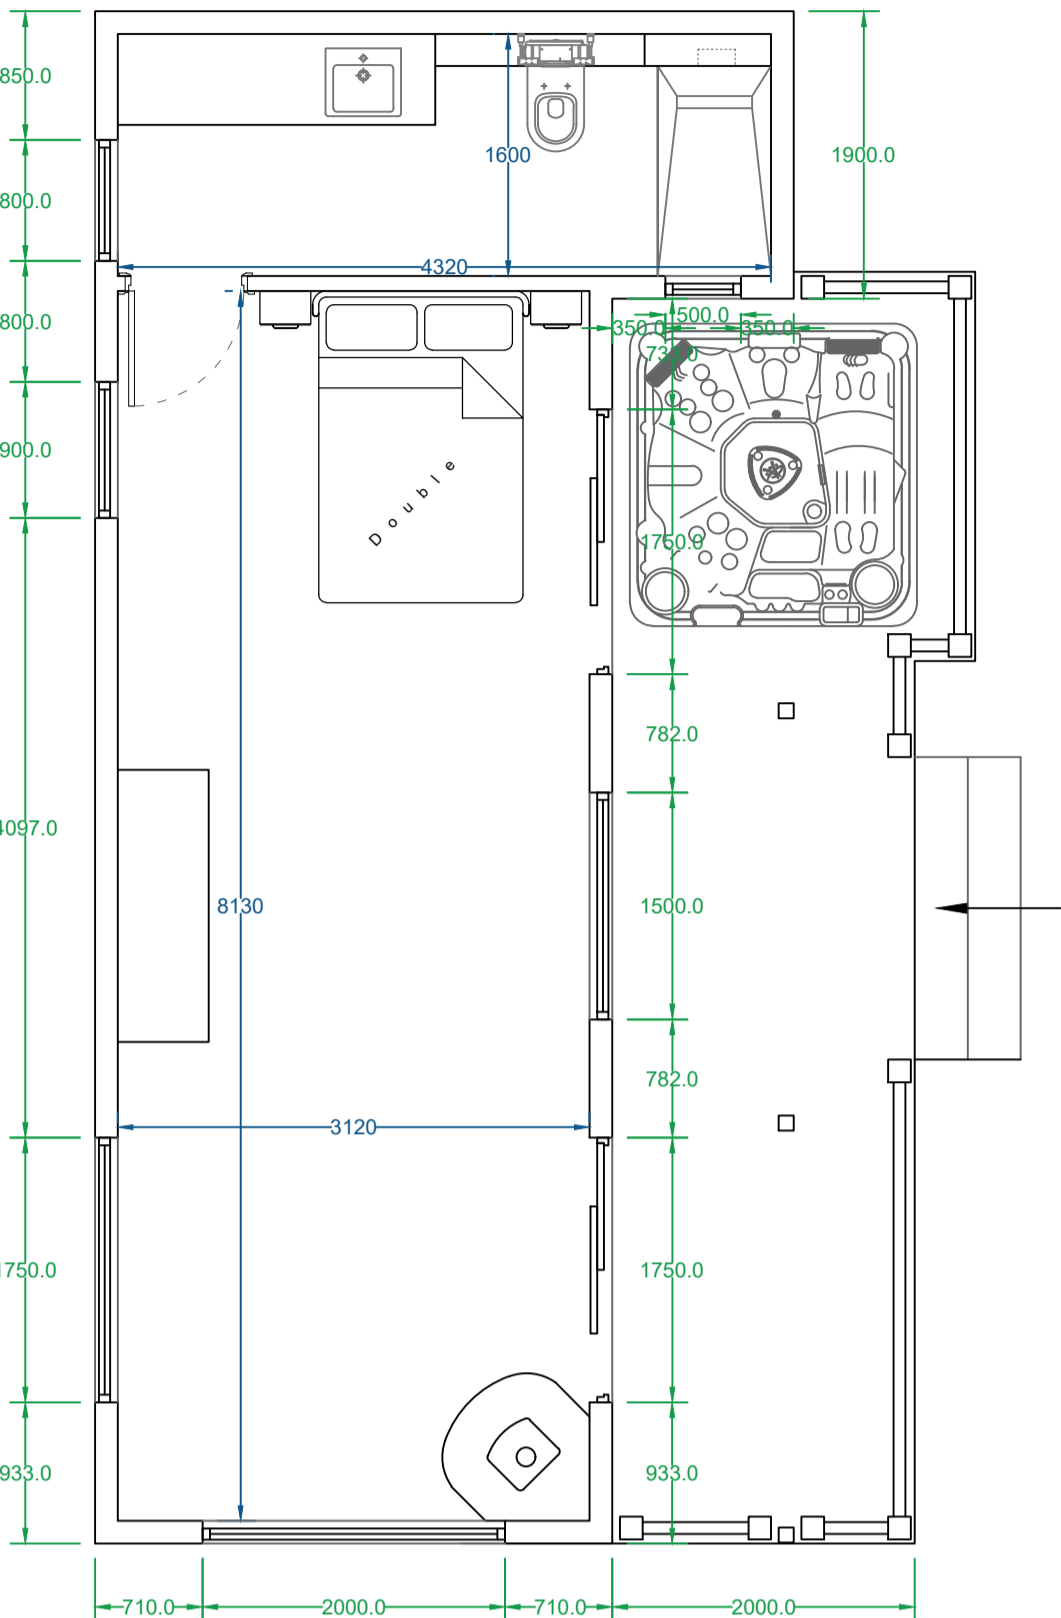


Proposed Ground Floor Plan
 Scale (1 : 5 0)

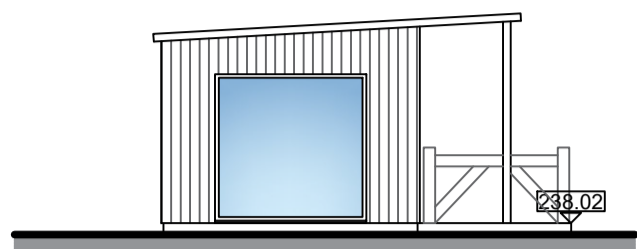


Proposed East Elevation
 Scale (1 : 1 0 0)

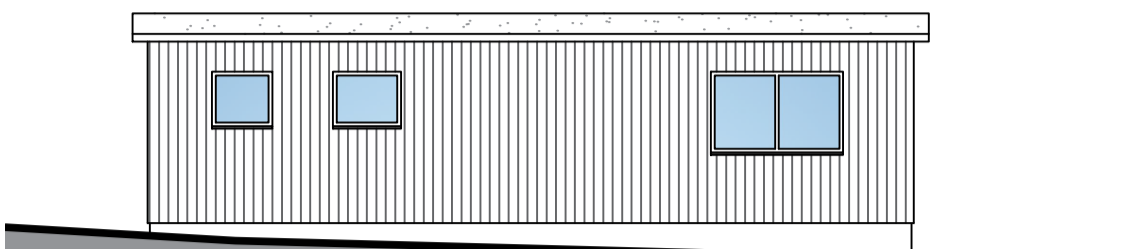


Proposed South Elevation
 Scale (1 : 1 0 0)

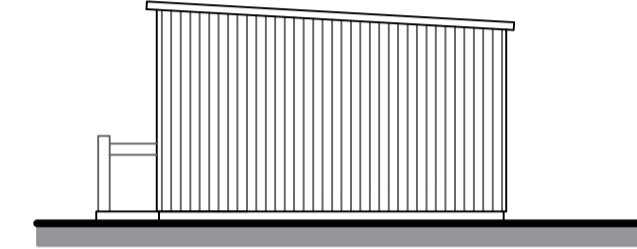


Proposed West Elevation
 Scale (1 : 1 0 0)

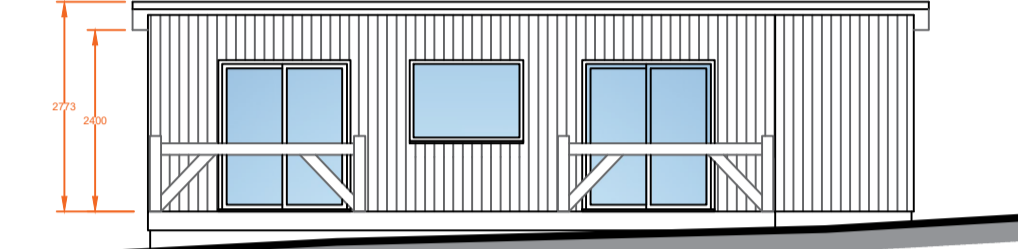

Proposed North Elevation
 Scale (1 : 1 0 0)

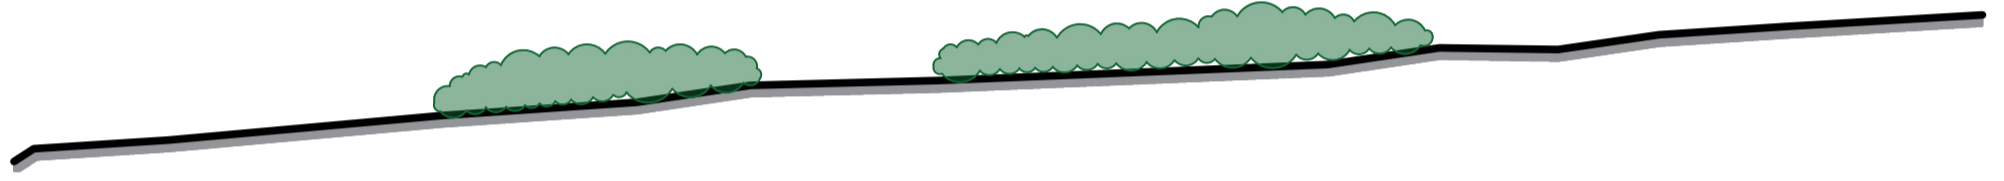


Existing Site Section A-A
 Scale (1 : 2 0 0)

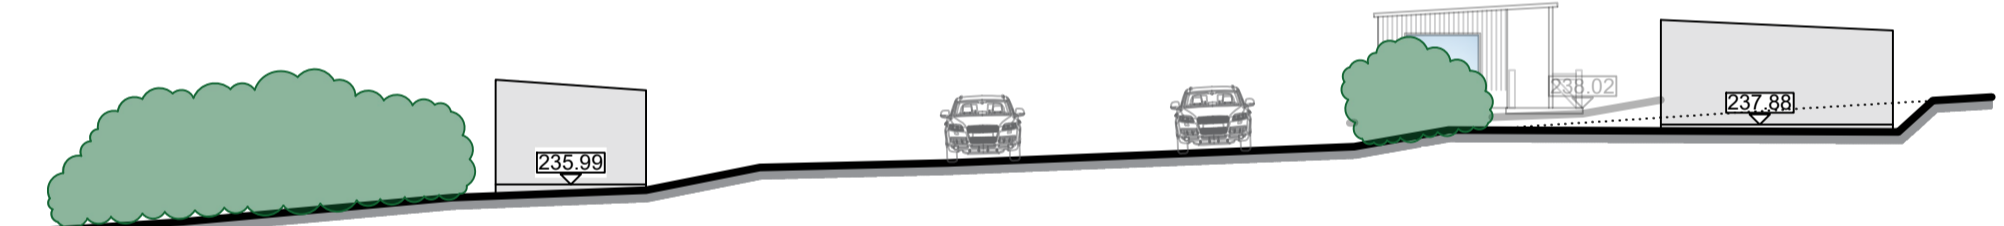


Proposed Site Section A-A
 Scale (1 : 2 0 0)


Proposed Lodge 3

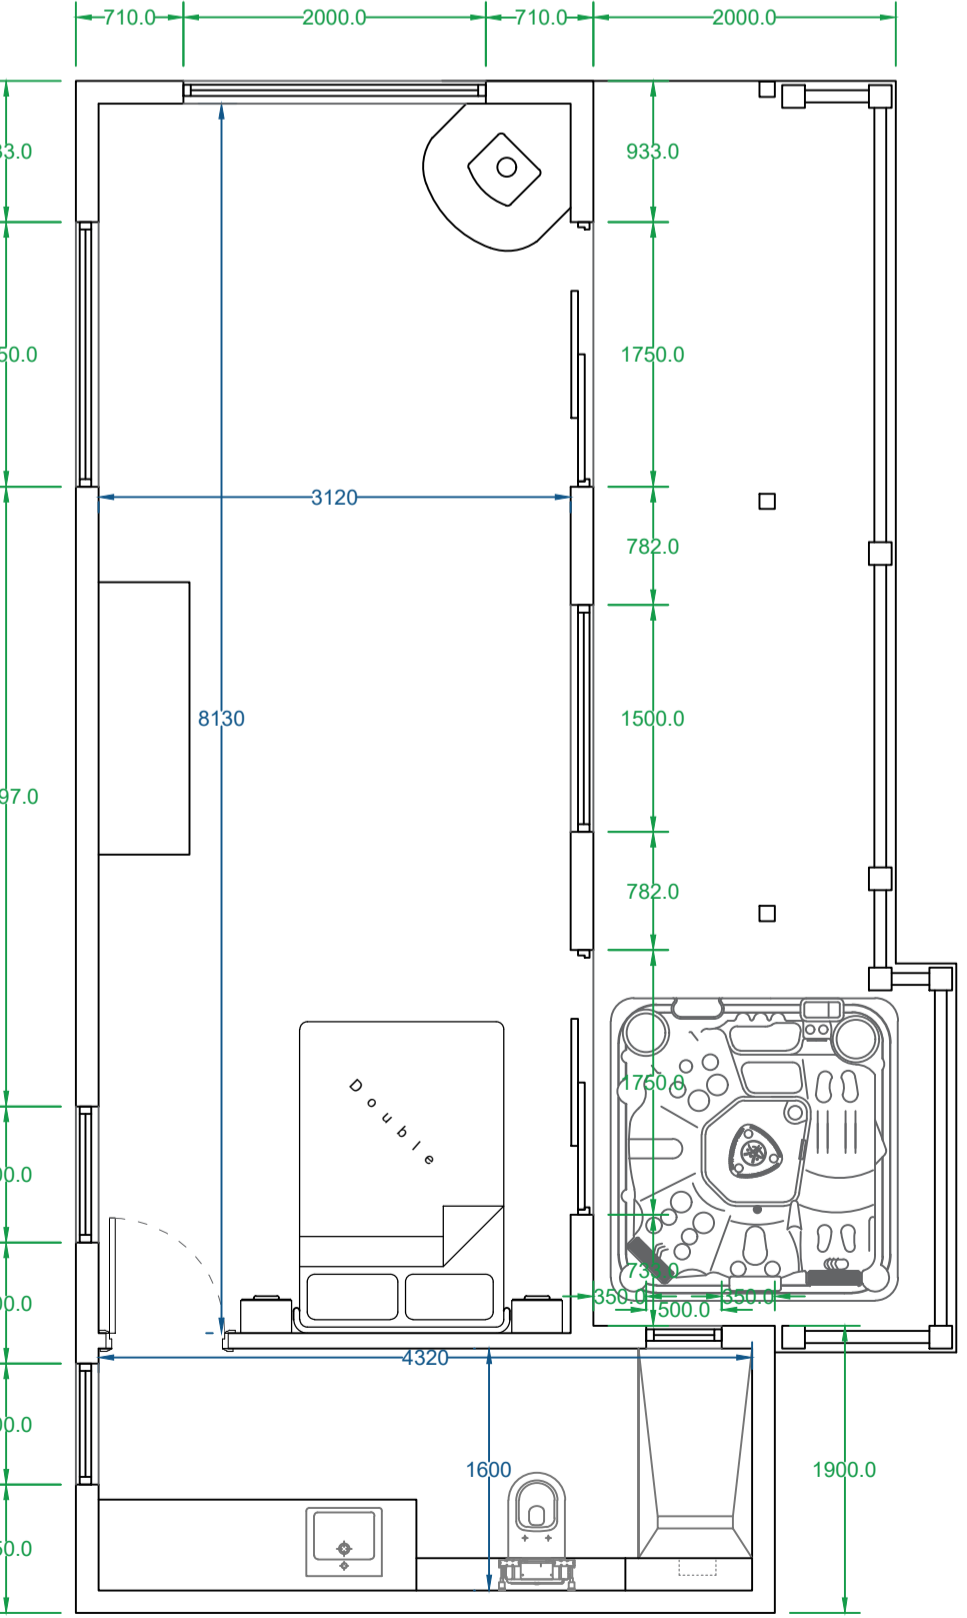


Proposed Ground Floor Plan
 Scale (1 : 5 0)

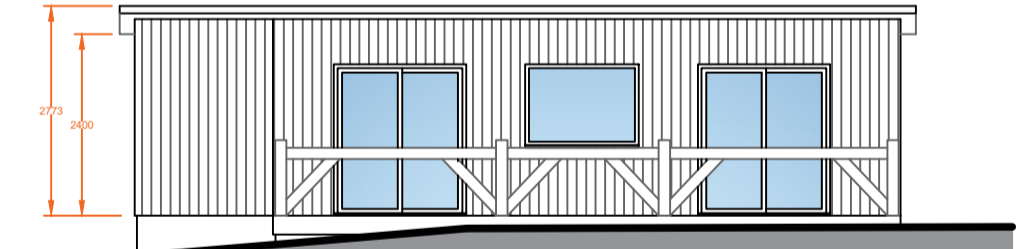


Proposed East Elevation
 Scale (1 : 1 0 0)

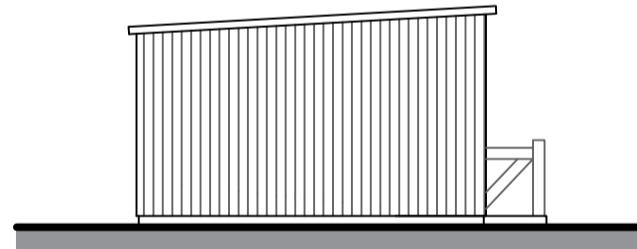

Proposed South Elevation
 Scale (1 : 1 0 0)

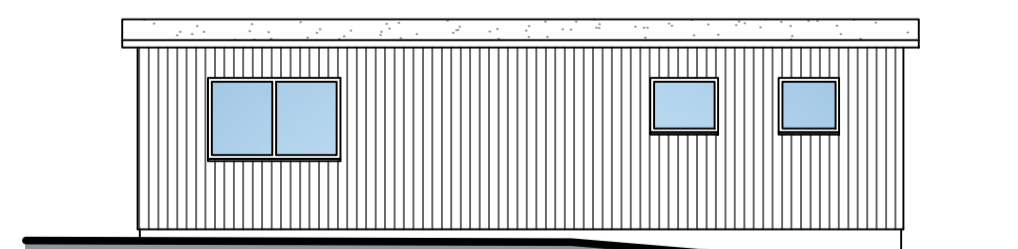


Proposed West Elevation
 Scale (1 : 1 0 0)

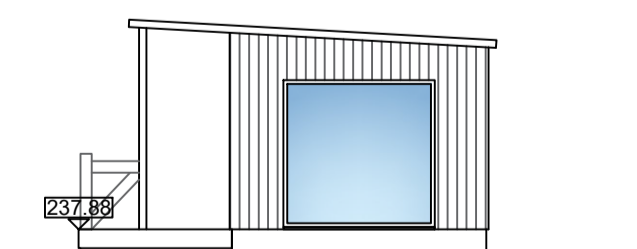

Proposed North Elevation
 Scale (1 : 1 0 0)

Scale (1 : 1 0 0)

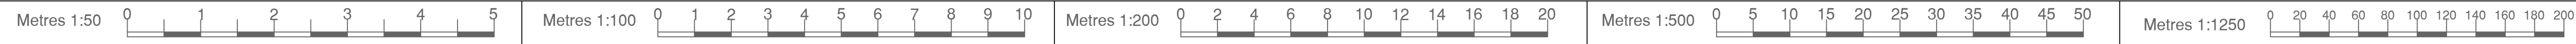

Revision	Date
 MACMARSHALLS <small>LANDSCAPE ARCHITECTS & PLANNERS</small> <small>112-116 Chorley New Road, Bolton, Bt 1 4DN</small> <small>info@macmarshalls.co.uk Tel: 01204 505660 www.macmarshalls.co.uk</small>	
Drawing Title: Proposed New Camping Lodges	
Site Location: Burnhouse Farm, Back Lane, Slaidburn, BB7 3EE	
Drawing Status: Proposed Plans	
Date: 05/11/2025	Drawn by: JHolden
Scale: As Stated @ A1	Ref: C193-5 - 009
Client: Mr S. Hartley	