


This drawing is to be read in conjunction with all relevant Architect, consultants' and specialist drawings and specifications. The Architect is to be notified of any discrepancies before proceeding. Do not scale from this drawing. All dimensions and levels are to be checked on site. This drawing is subject to copyright. All work carried out before Planning and Building Permission has been granted is at the contractor's risk.

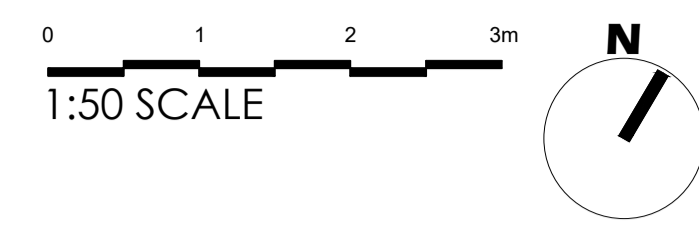


EXISTING FRONT (SOUTH EAST) ELEVATION
Scale 1:50




PROPOSED FRONT (SOUTH EAST) ELEVATION
Scale 1:50

AWNINGS/CANOPIES TO BE REMOVED

EXTERNAL JOINERY AND ALL WOODWORK INC. DOORS/WINDOW FRAMES ETC TO BE PAINTED BROWN PANTONE 7533C (CLOSEST RAL EQUIVALENT SEPIA BROWN RAL - 8014), ACRYLIC LETTERING TO BEIGE PANTONE 4755cp (CLOSEST RAL EQUIVALENT BEIGE RAL - 1001).

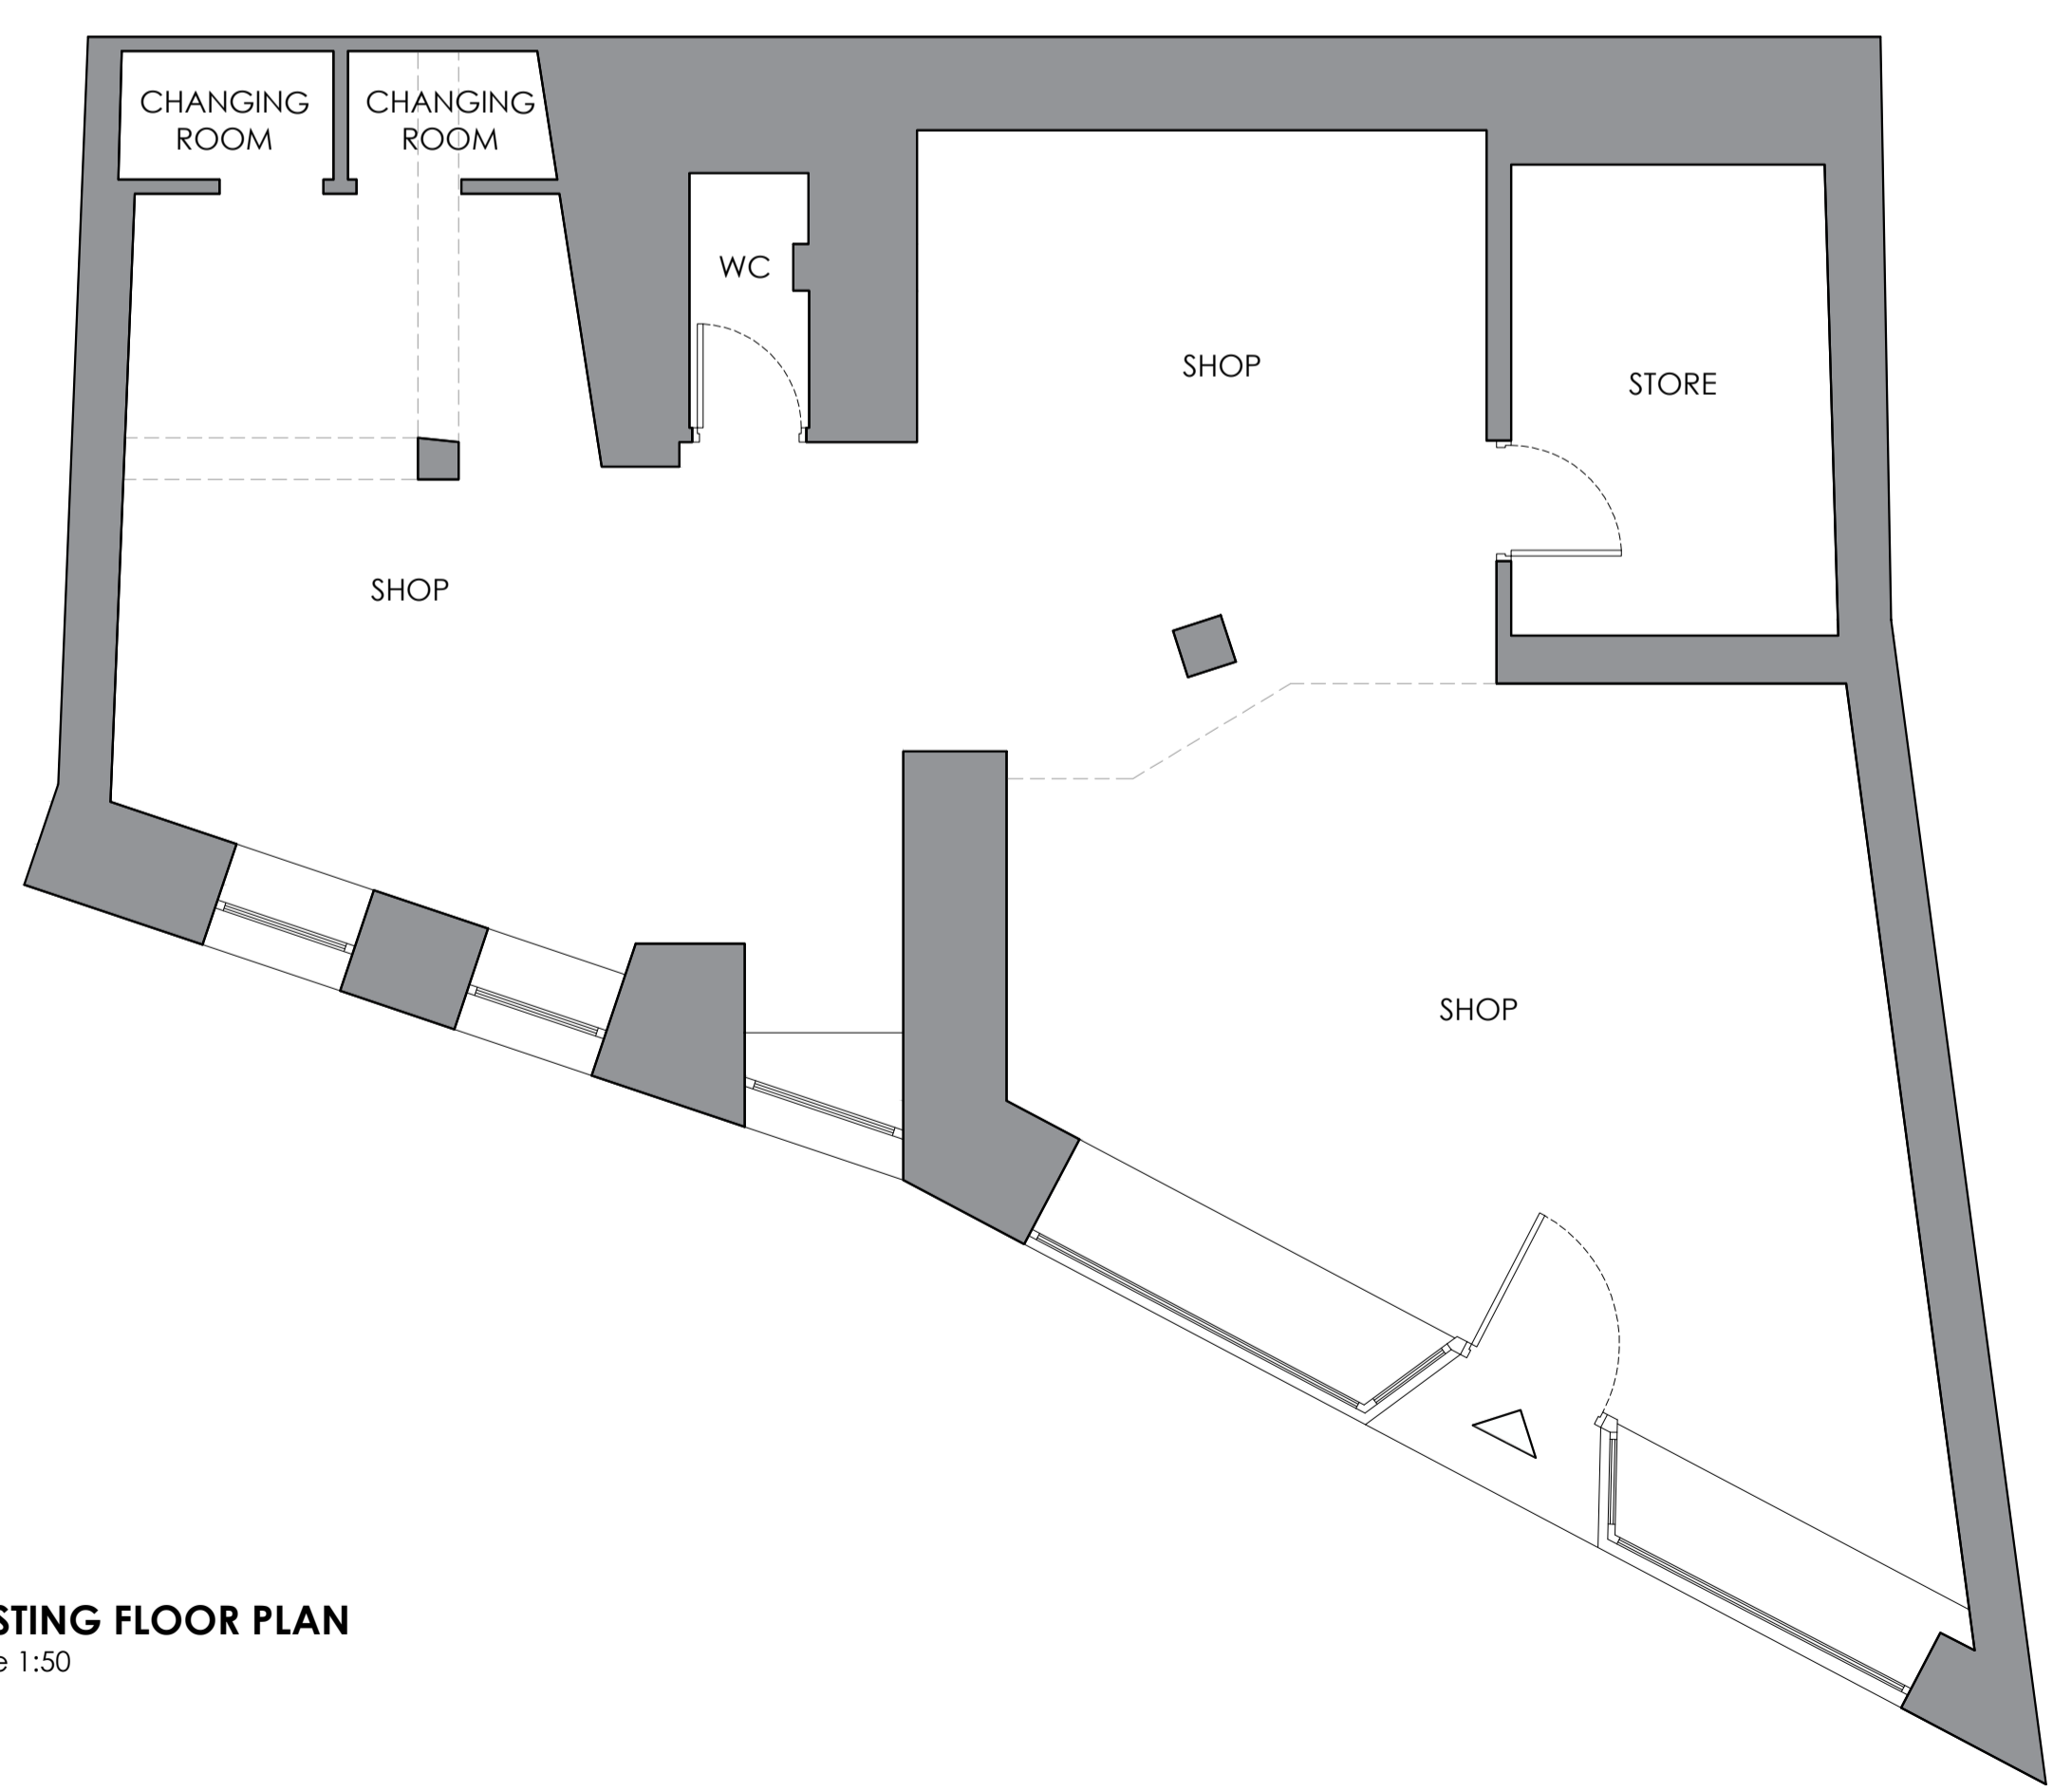

EXISTING FLOOR PLAN
Scale 1:50

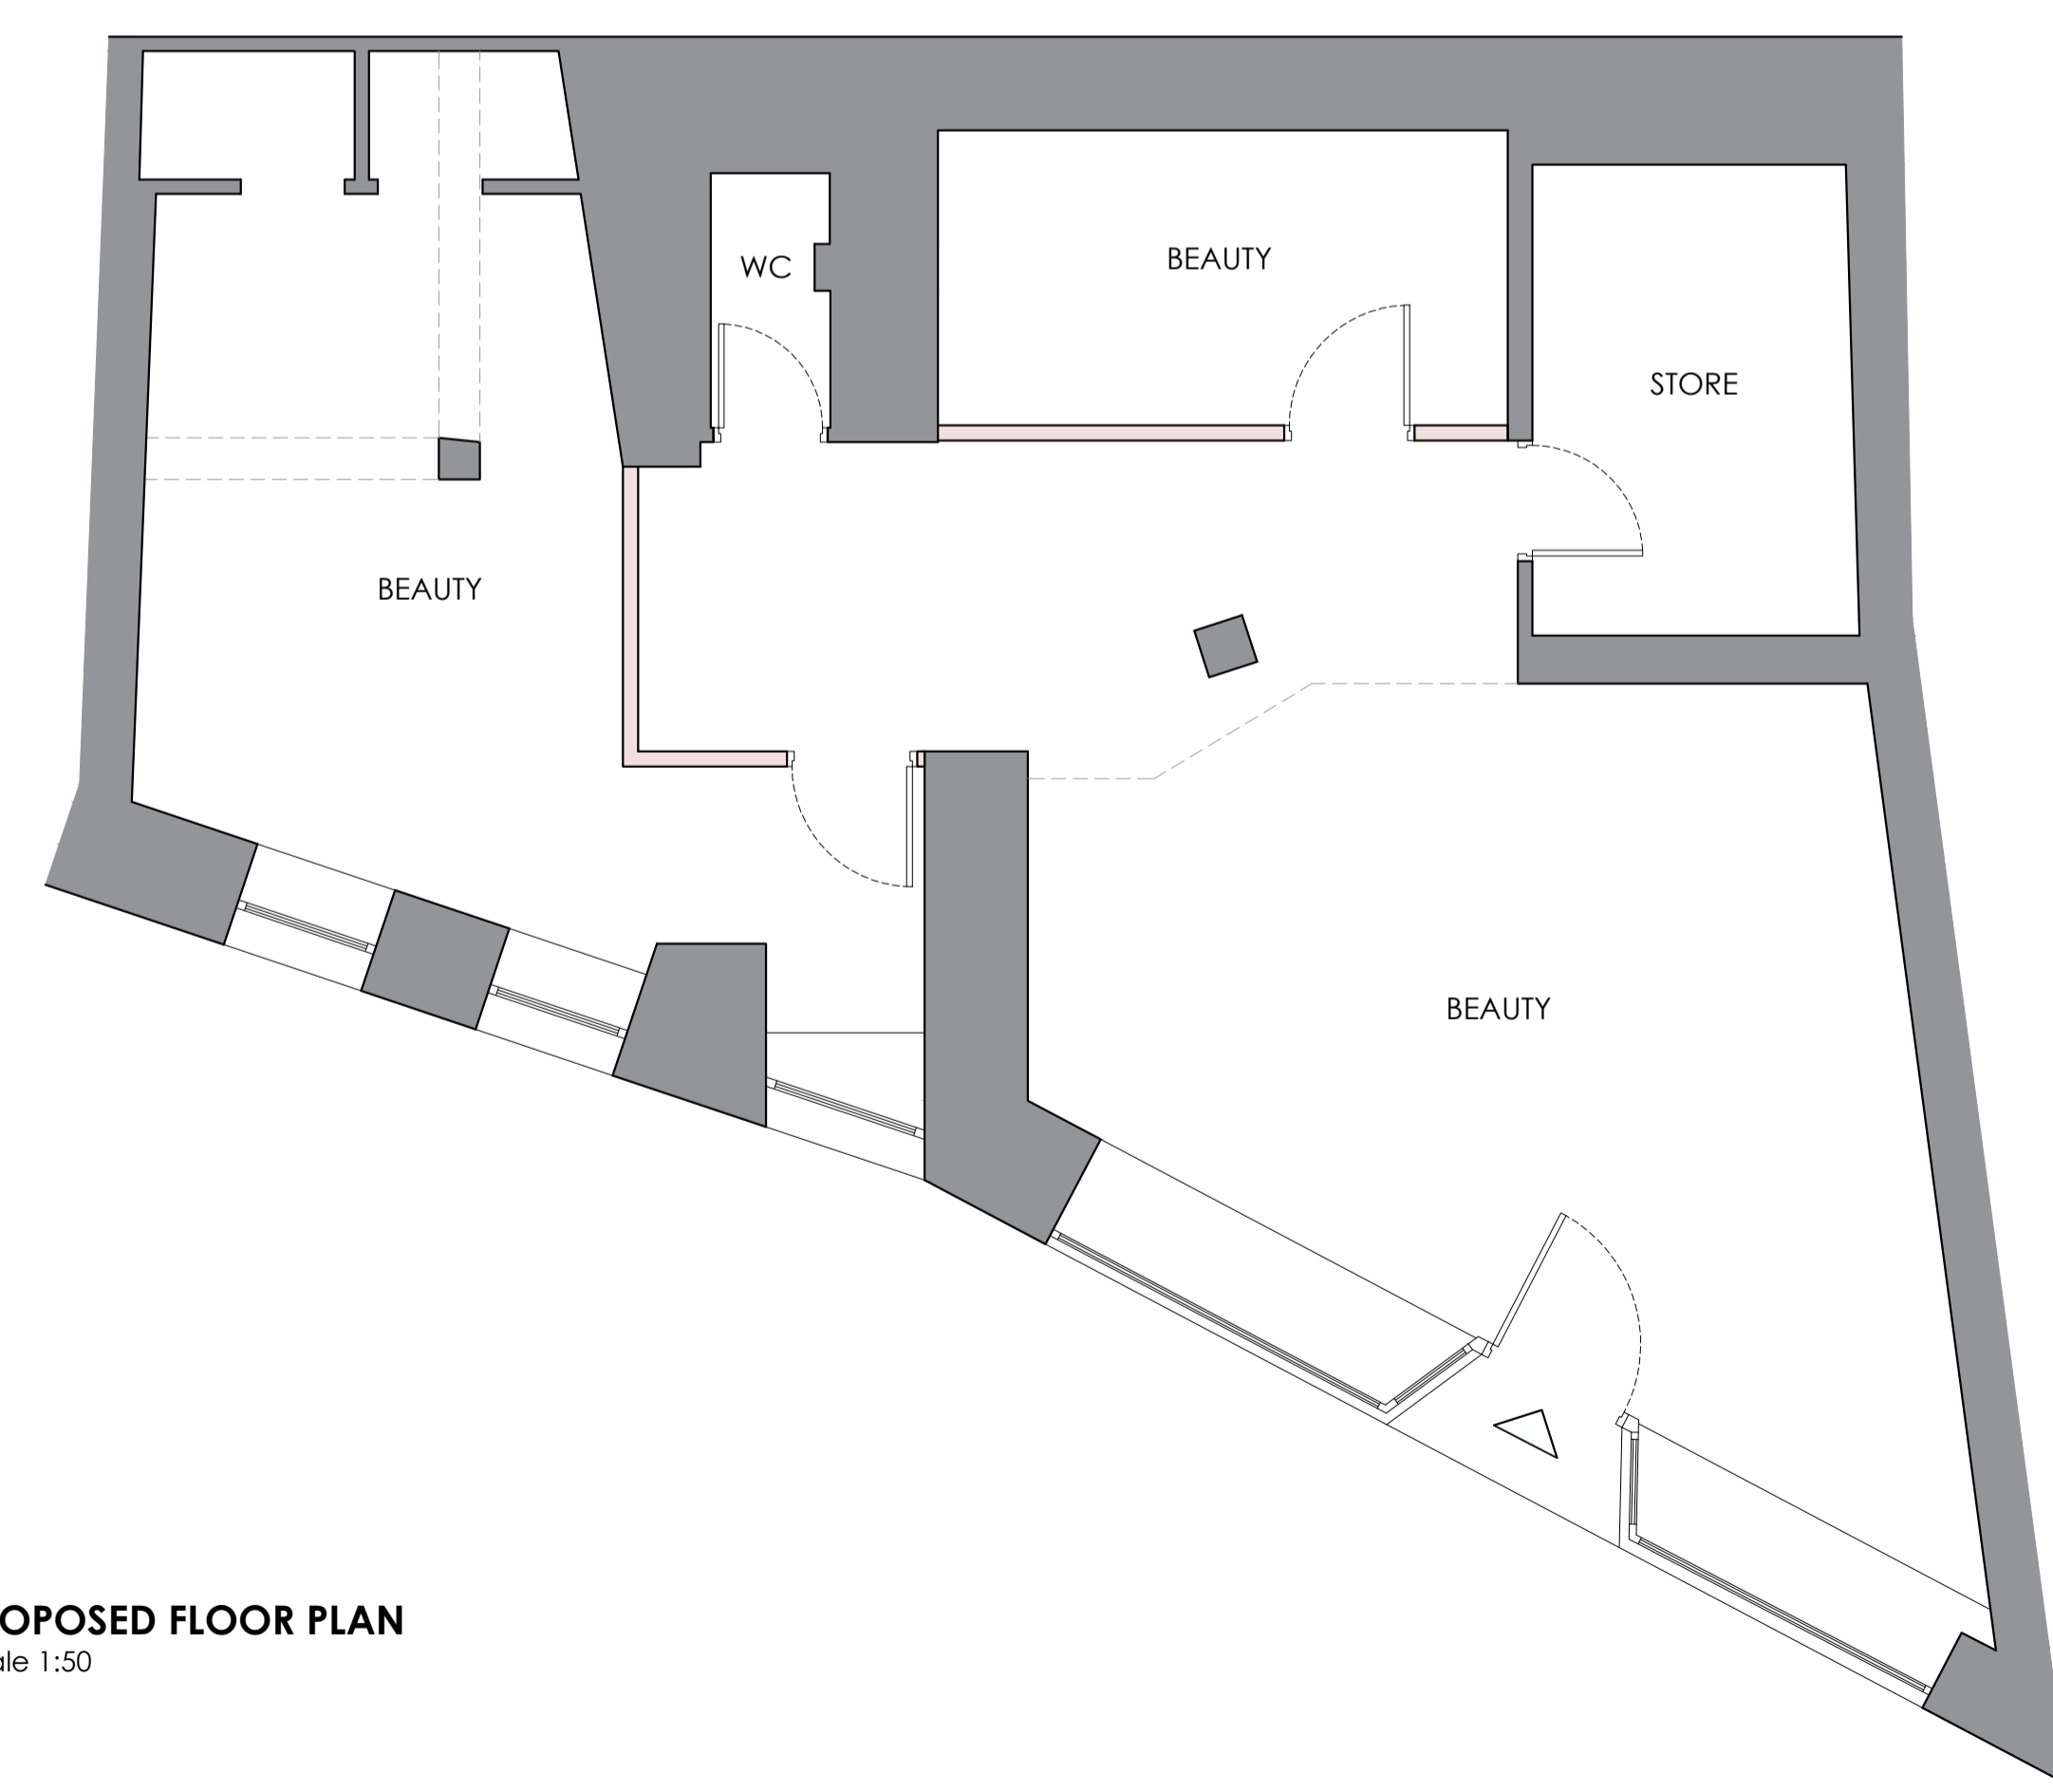

PROPOSED FLOOR PLAN
Scale 1:50

A1 TDM WOODWORK/LETTERING COLOUR DETAILS ADDED/AMENDED 10.10.2025
No. By Revision Date

Client
MISS JESSICA DUCKWORTH

Job Title
PROPOSED CHANGE OF USE AND MINOR EXTERNAL ALTERATIONS TO:
7 YORK STREET
CLITHEROE
LANCASHIRE
BB7 2DH.

Drawing Title
EXISTING AND PROPOSED FLOOR PLAN AND FRONT ELEVATION.

PLANNING

Scale 1:50 @A1 Date SEPT '25 Drawn TDM

spa
SUNDERLAND PEACOCK ARCHITECTS
SUNDERLAND PEACOCK & ASSOCIATES LTD.
HAZELHIRE, PALMCO ROAD, CLITHEROE
LANCASHIRE, BB7 2AH
T 01200 423178 F 01200 427328
E info@sunderlandpeacock.com
www.sunderlandpeacock.com

7329 - P01A