


TALBOT STREET

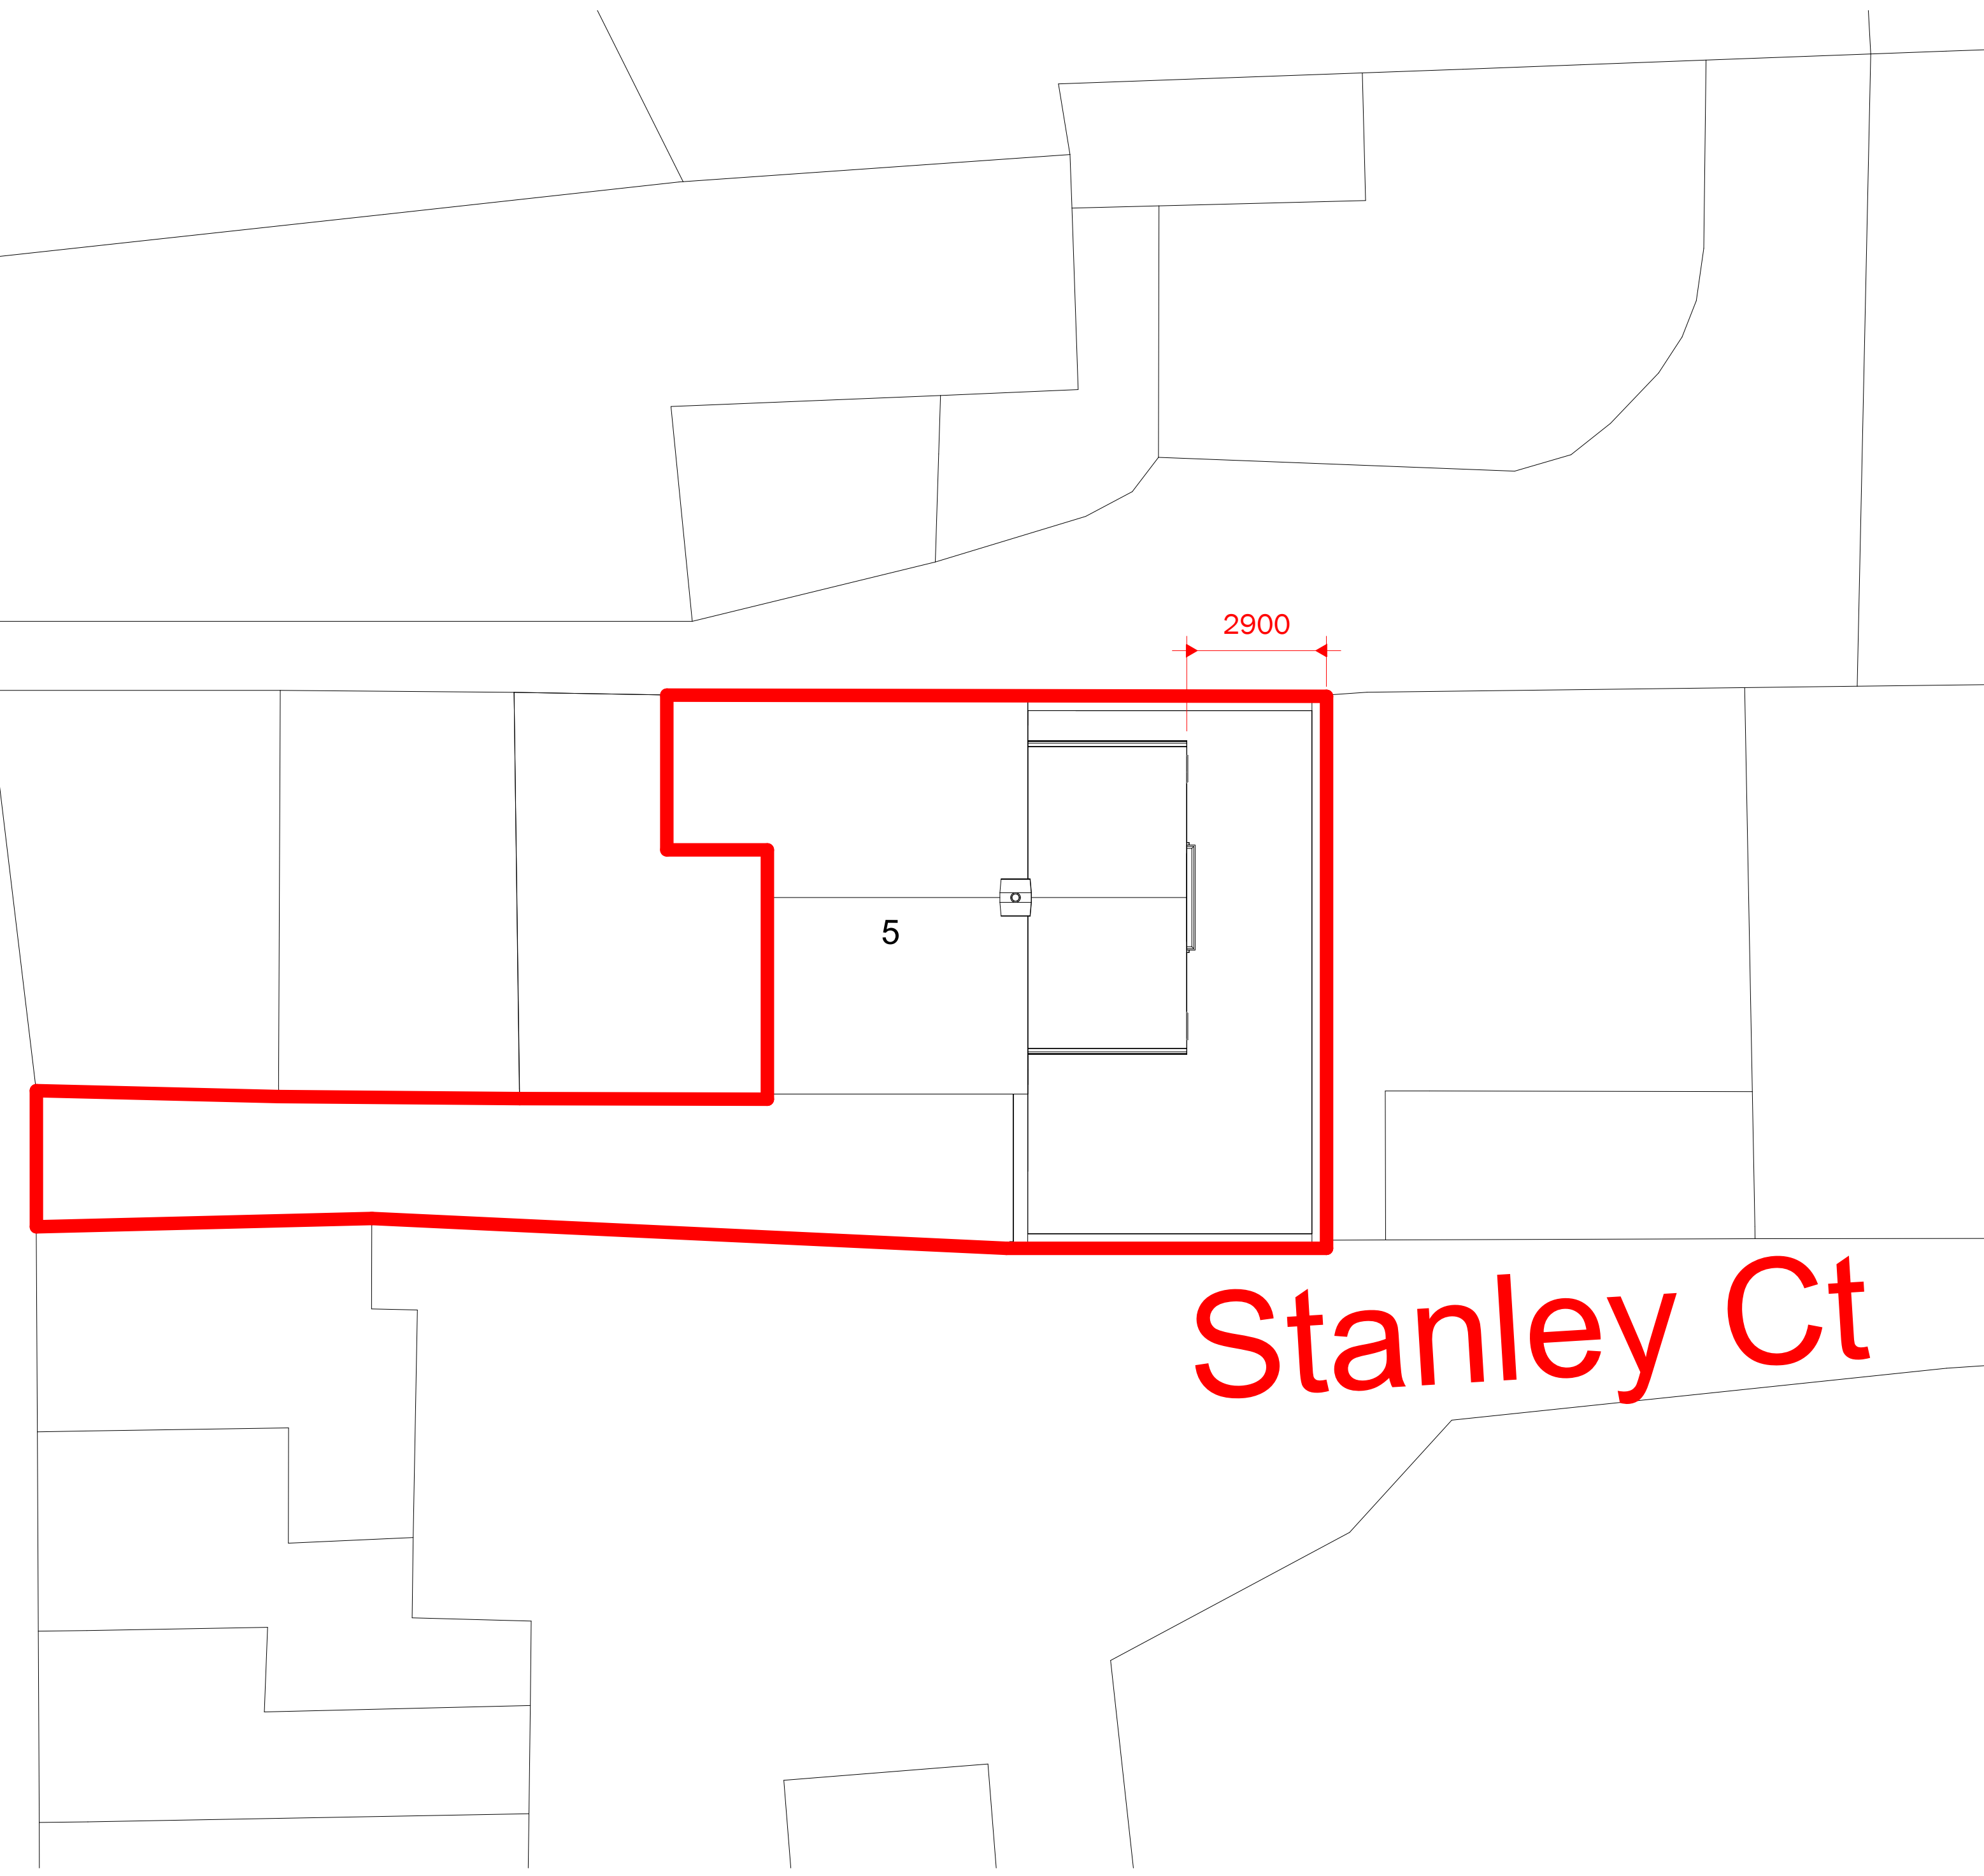

Stanley Ct

1 PROPOSED SITE PLAN  
1 : 100

Peter Hitchen  
Architects

Marathon House  
The Sidings Business Park  
Whalley, BB7 9SE

01254 823 885

www.peterhitchenarchitects.co.uk

NOTES:  
  
FOR PLANNING APPROVAL ONLY

No.	Description	Date

CLIENT:  
  
Steven McKendrick  
5 Stanley Court  
Chipping  
PR3 2GE

PROJECT:  
  
Proposed extension and  
alterations

SHEET:  
  
PROPOSED SITE PLAN

Project number PHA/1052

Date 29/10/2025

Drawn by OSJ

Checked by PH

A1.2

Scale 1 : 100

Sheet size A1