

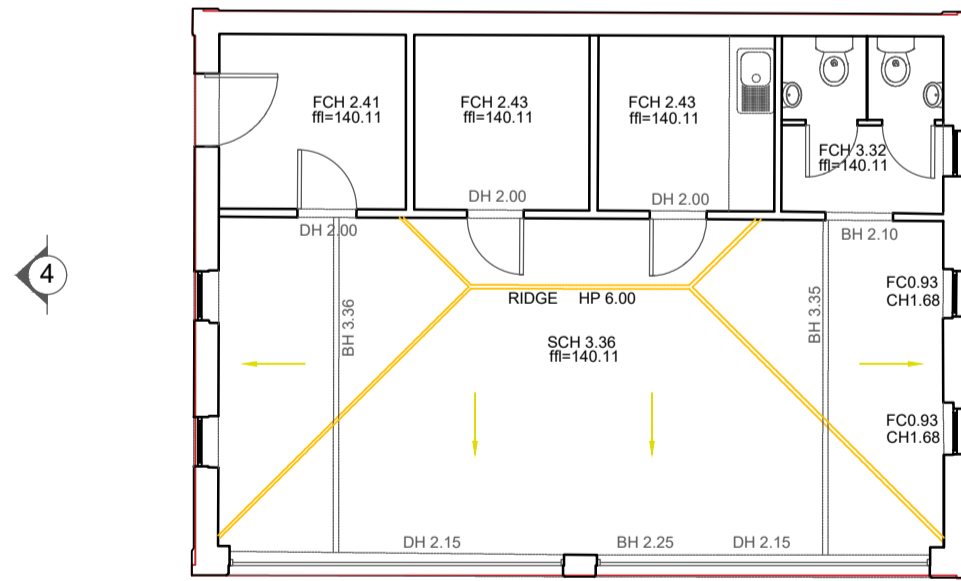
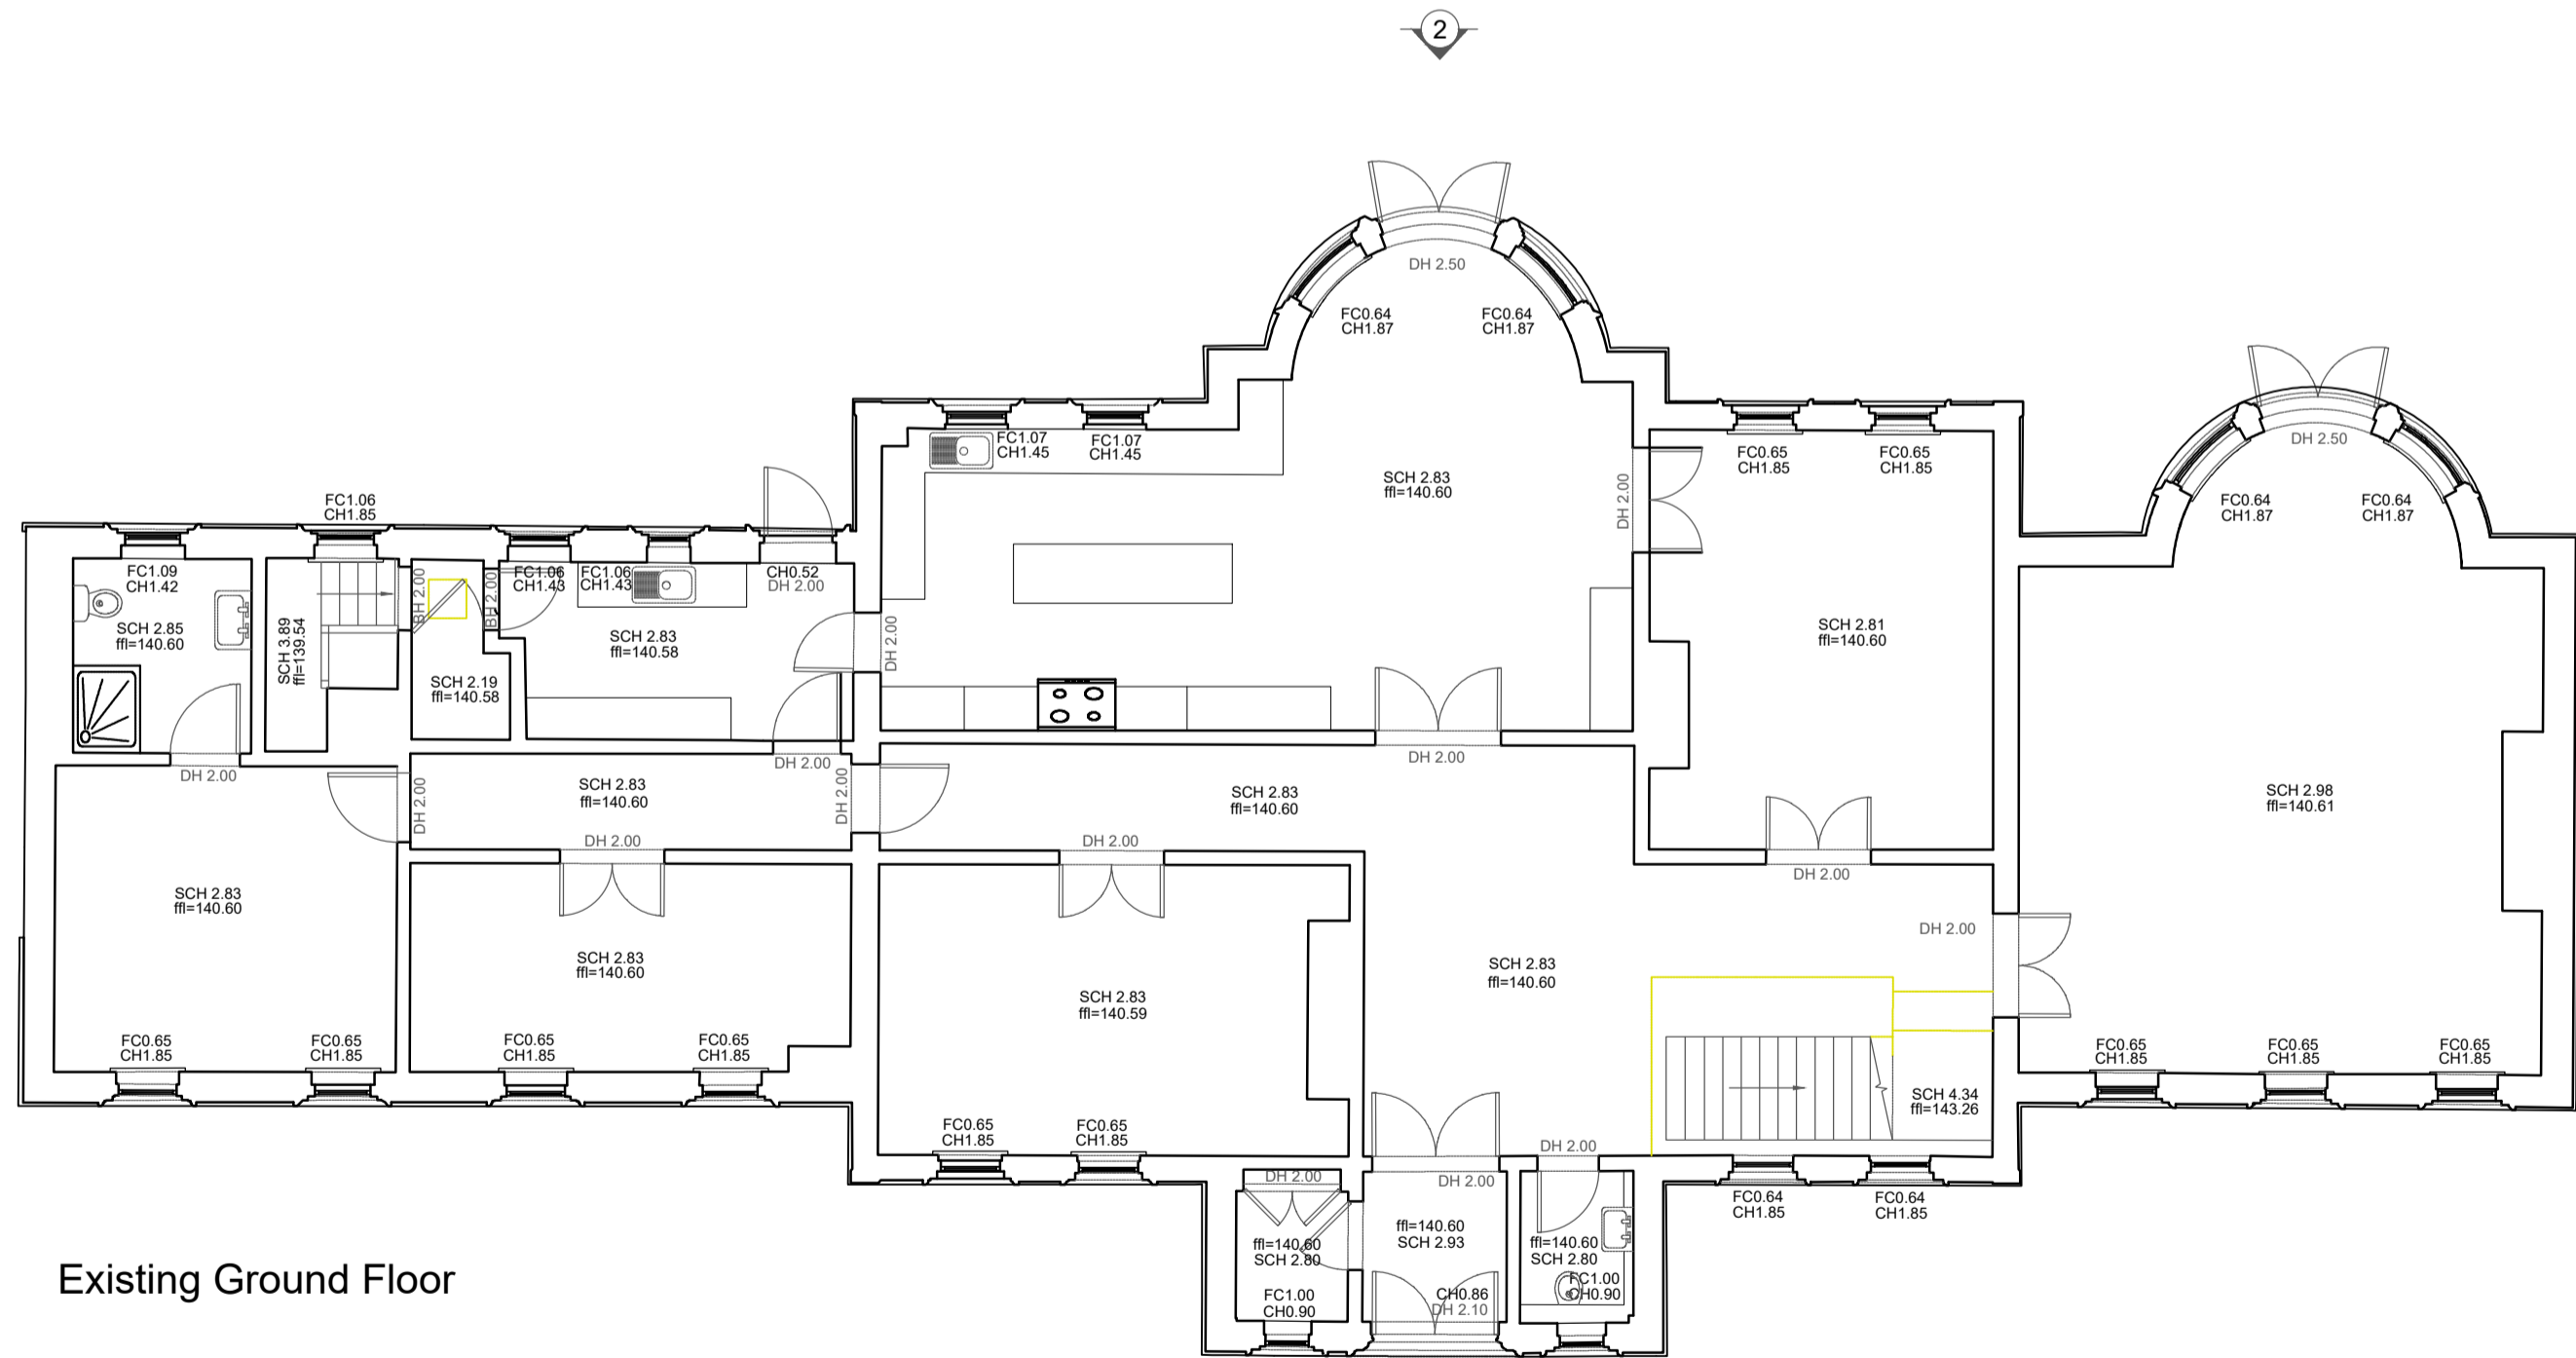
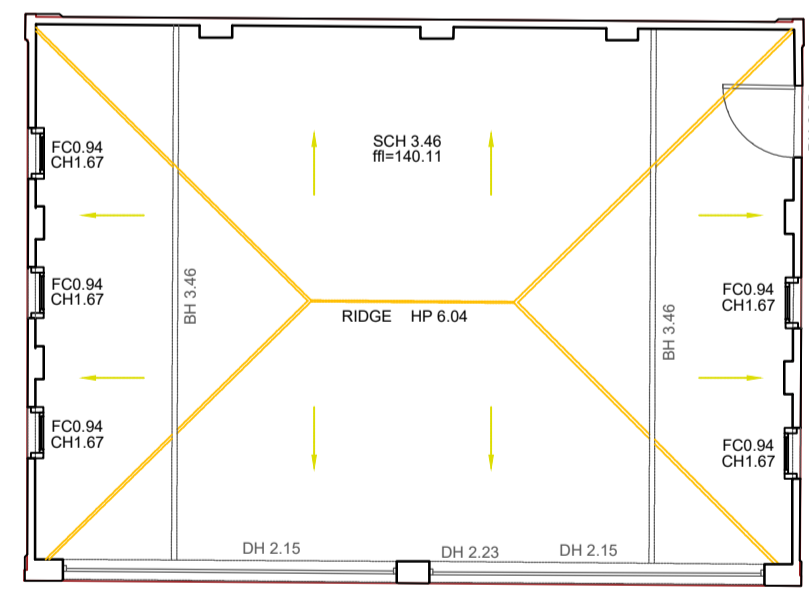
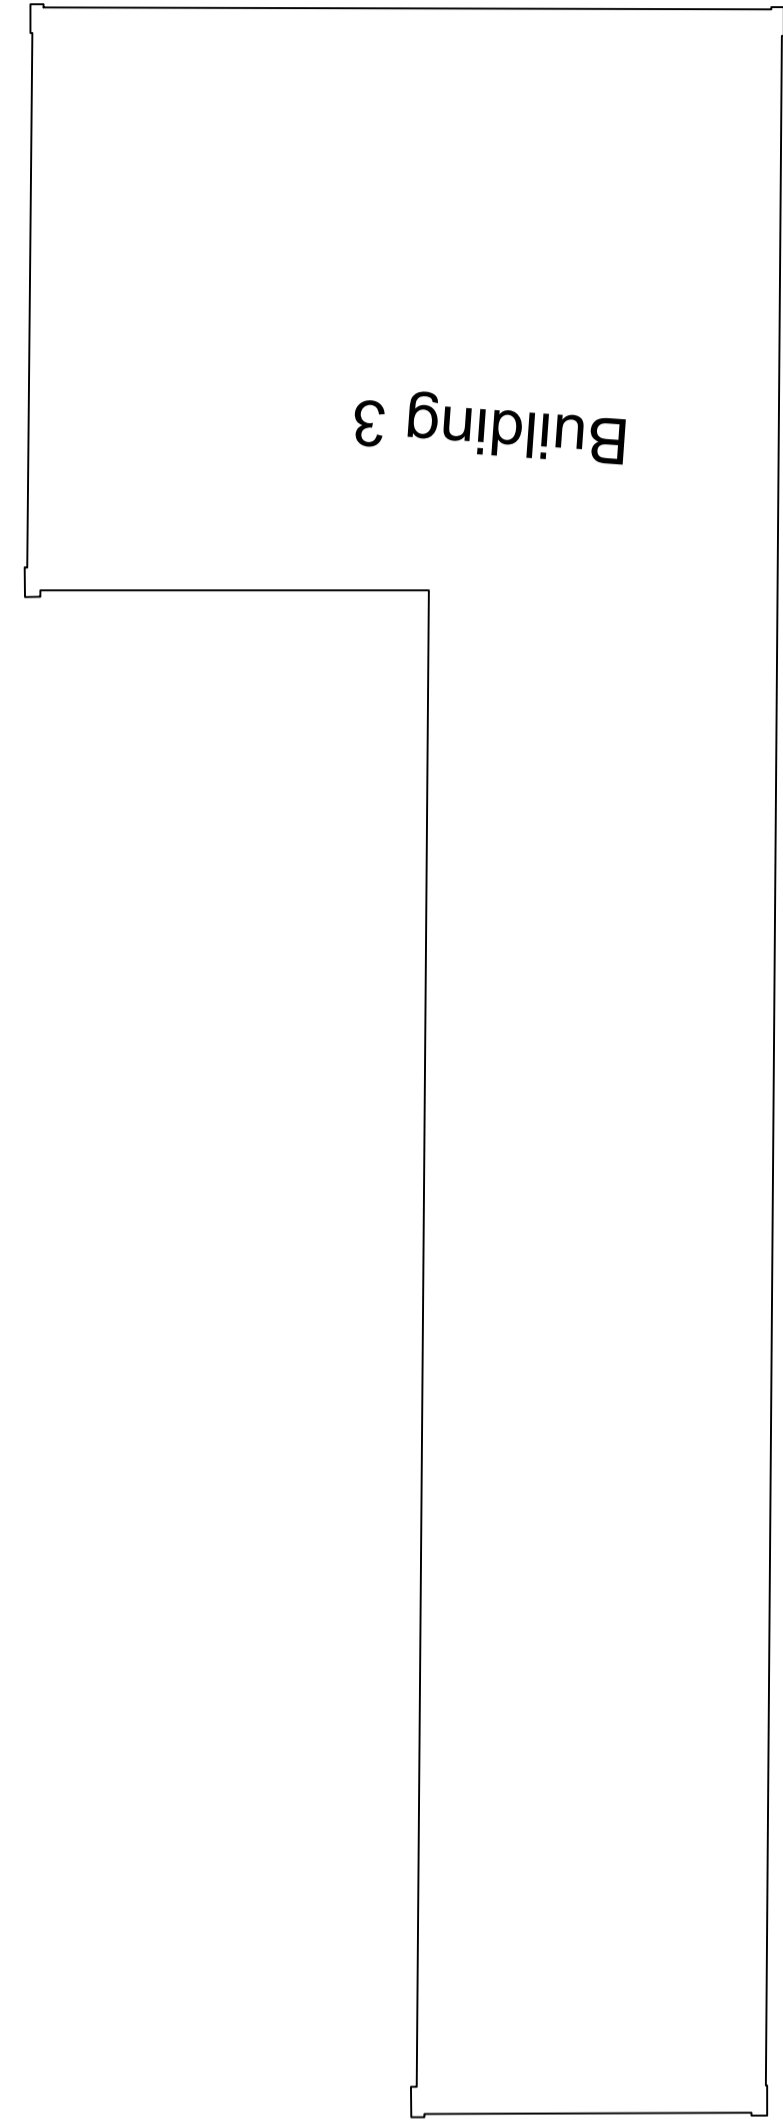


Important Note:
It is the contractor's responsibility to check all dimensions on site and acquaint himself with the work involved. Any discrepancies to be reported to the agent for clarification prior to starting work.

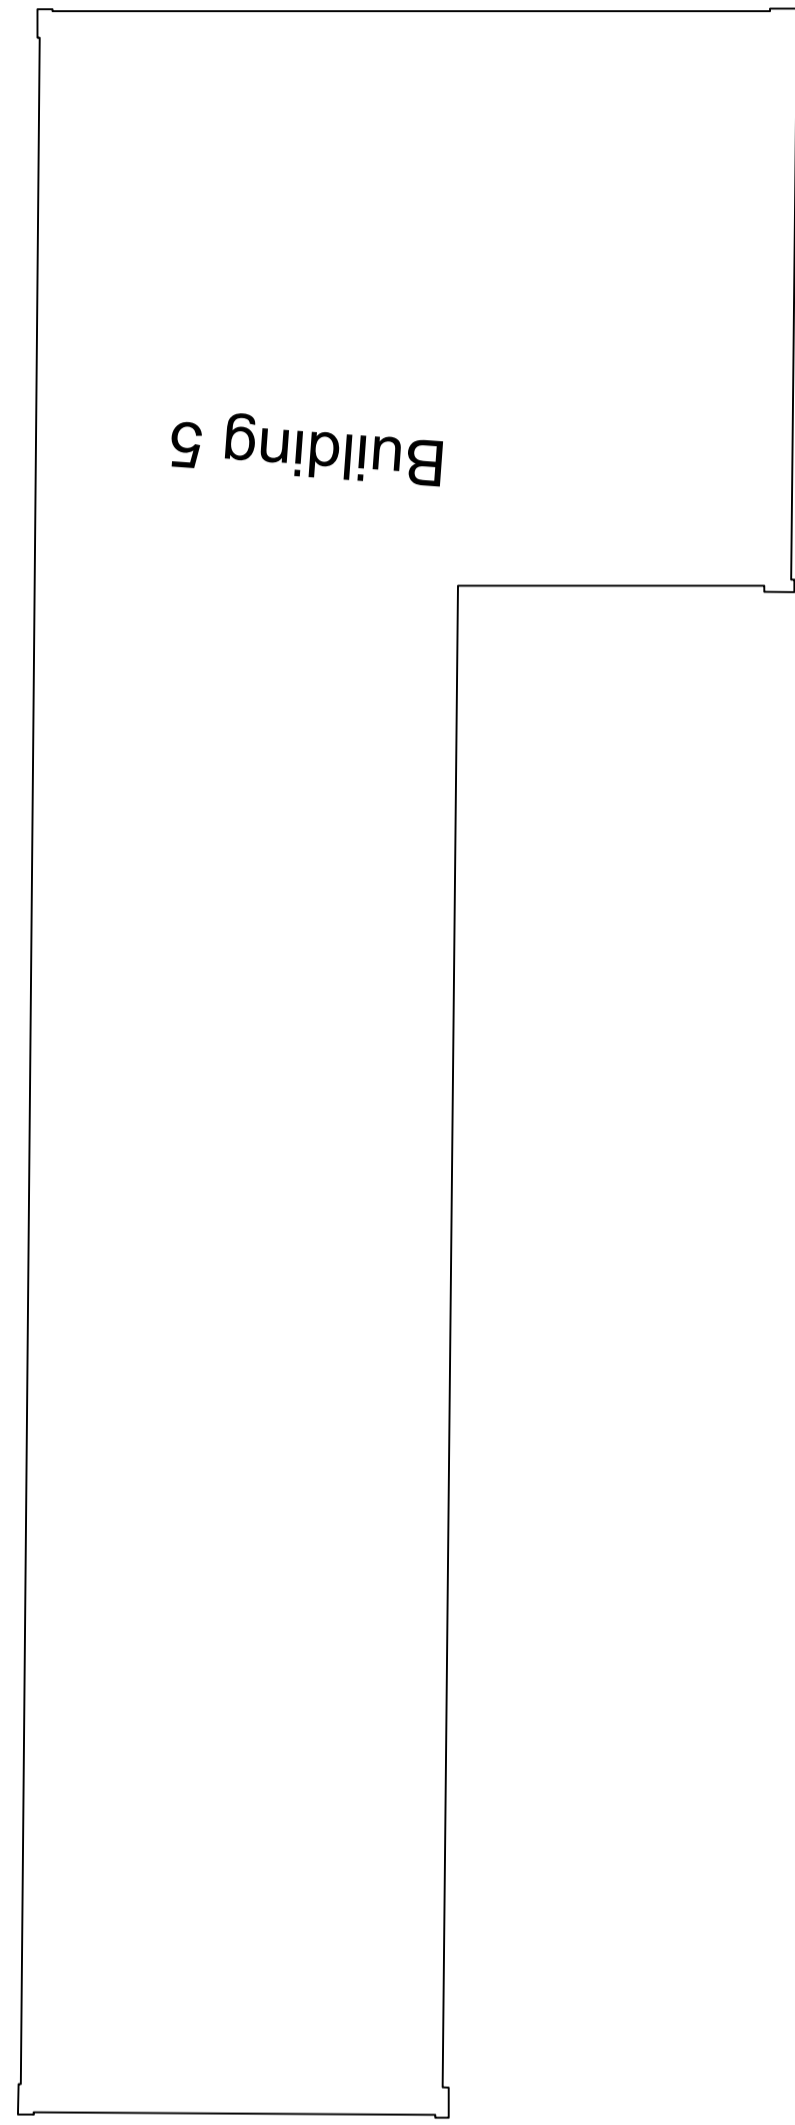

Existing Ground Floor

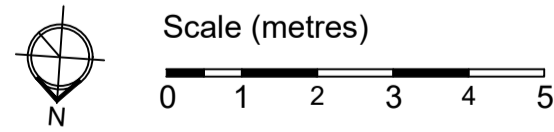

Rev.	Date	Description
..		

DO NOT SCALE: Use figured dimensions only. Contractor is to check all dimensions before commencement of works. It is the contractor's responsibility to report any inconsistencies on this drawing, or between drawings, to the Architect and to request clarification and instruction before proceeding. This drawing must only be used for the purpose for which it is supplied. This drawing is the copyright of Areeba Architecture Ltd and may not be reproduced in any form whatsoever without prior express written consent.

Existing Site Plan



Client: Mr S Daial
Project: Woodfold Park Stud
Woodfold Park, Mellor, Blackburn, BB2 7QA
Scale: 1:100 @ A1
Date: March 2023

Drawing No: BB355-002
Purpose of Issue: Planning

Existing Site Plan

This drawing is the copyright of Areeba Architecture (NW) Ltd and may not be reproduced in any form whatsoever without prior express written consent.