





notes  
this drawing is the copyright of  
35 the studio limited and not to  
be copied or used without  
prior consent.

it is agreed this drawing will be  
checked and verified by you  
prior to work commencing on  
site. we shall not be liable for  
any defects in this drawing  
unless prior to work  
commencing this drawing and  
all its dimensions have been  
checked and verified.


all workmanship and materials  
shall comply with current  
Building Regulations, and British  
Standards. all materials shall be  
fixed, applied or mixed in  
accordance with  
manufacturers' instructions or  
specifications. any  
discrepancy shall be  
immediately reported and  
resolved prior to work  
commencing. the contractor  
shall take into account  
everything necessary for the  
proper execution of the works.

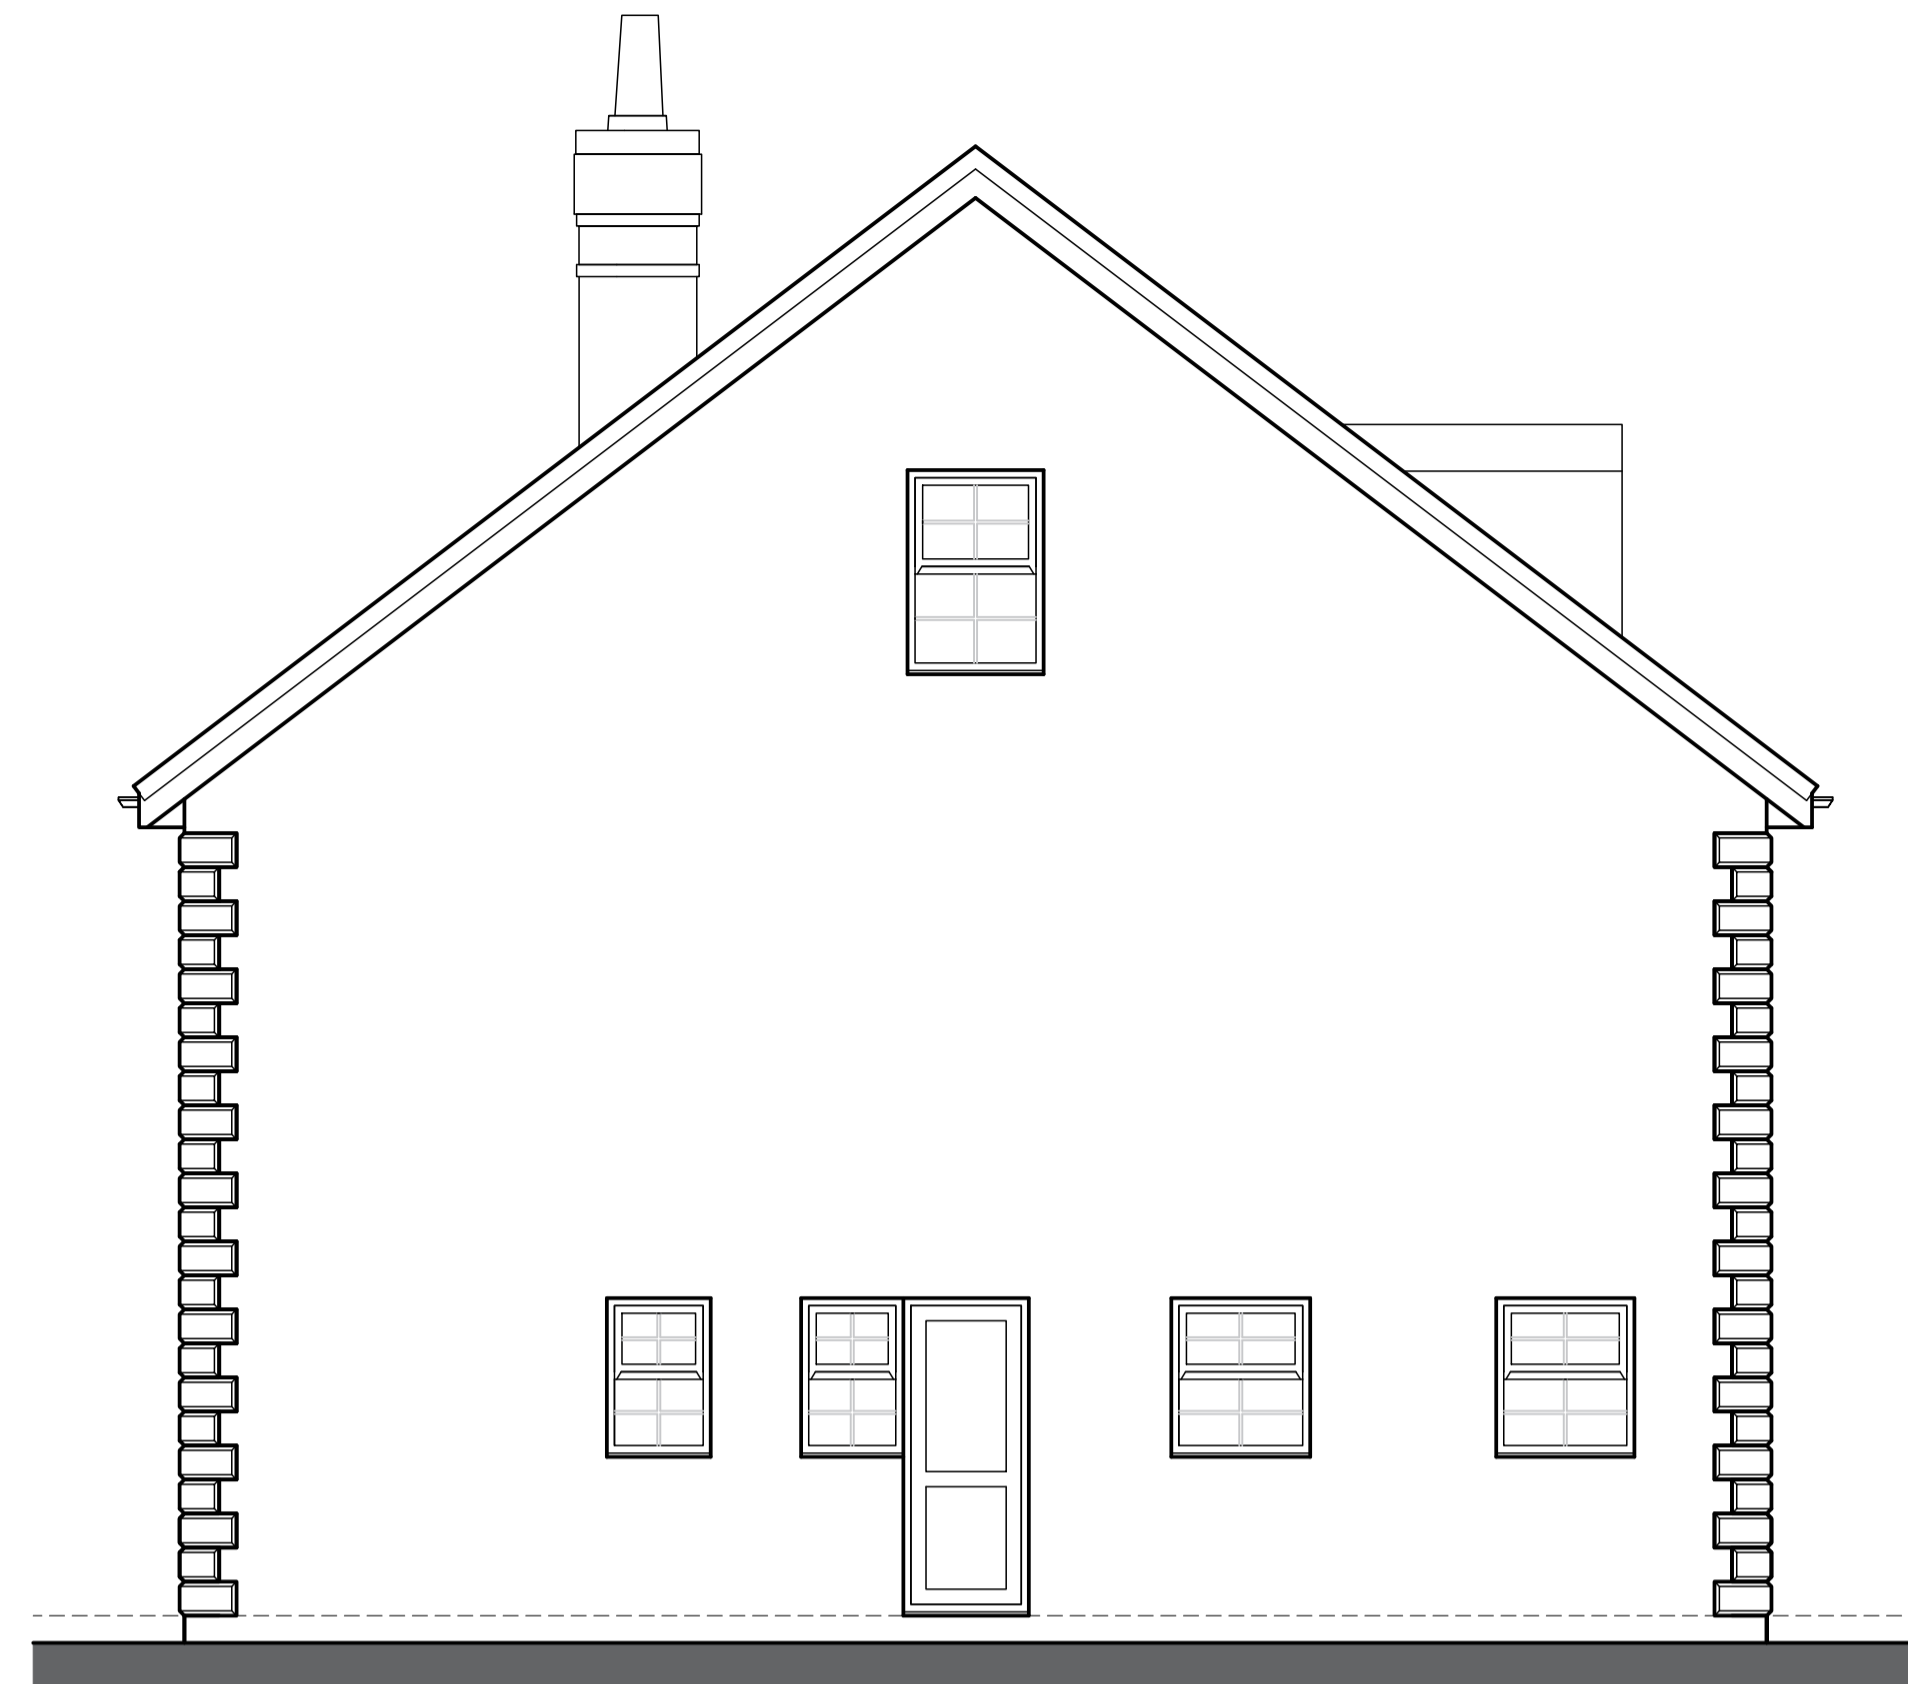

side elevation

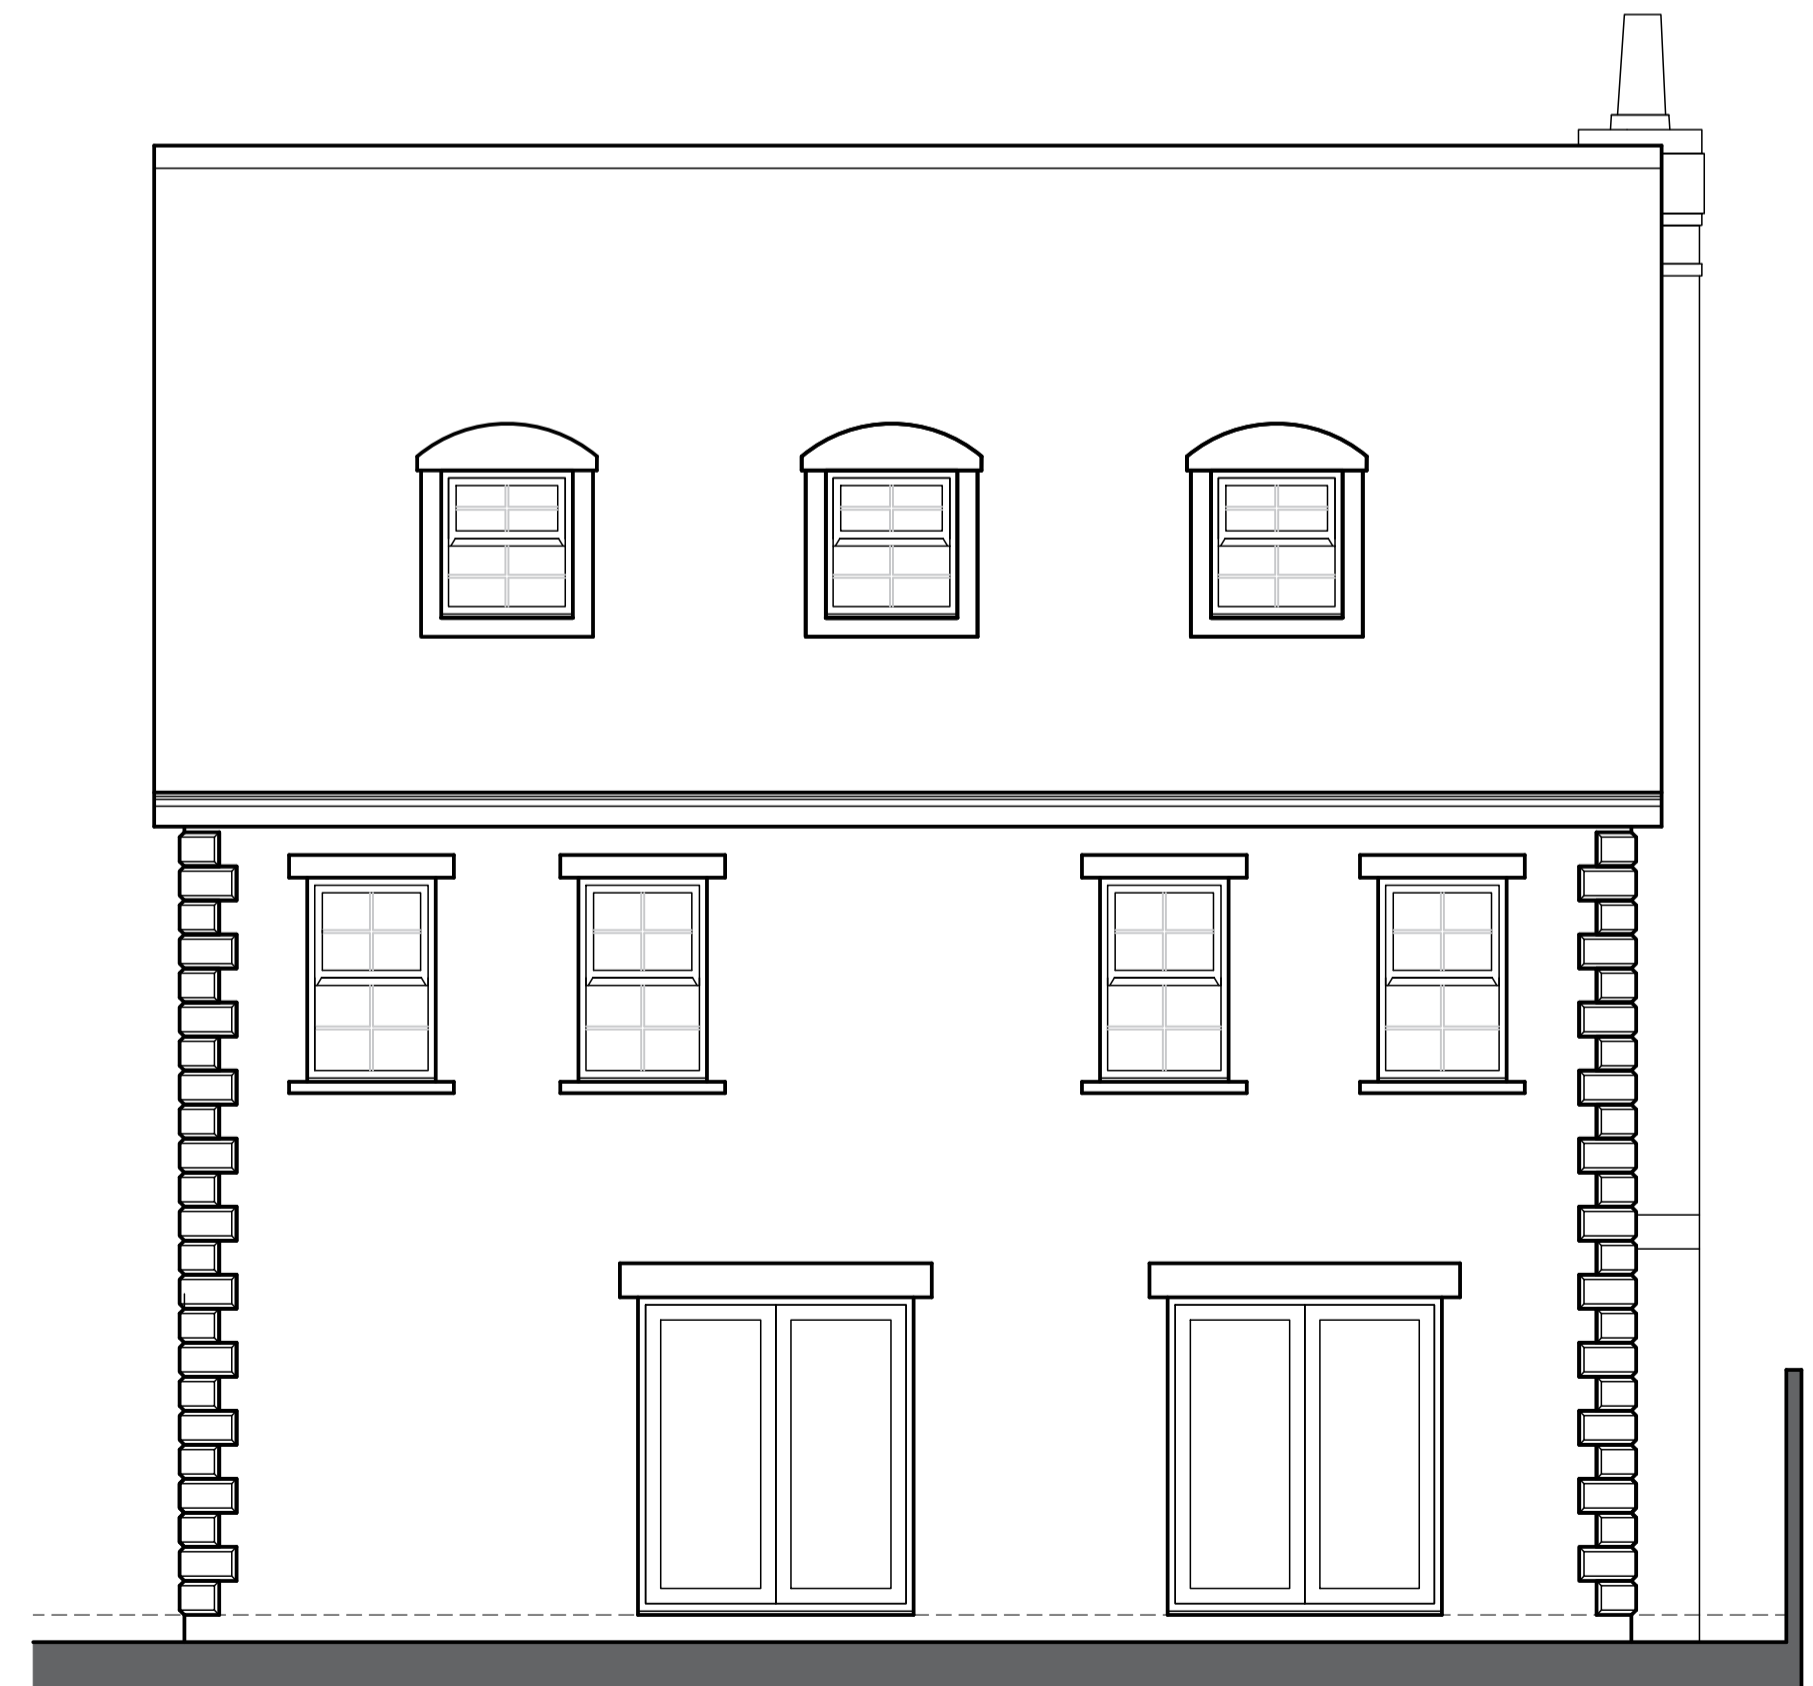

rear elevation

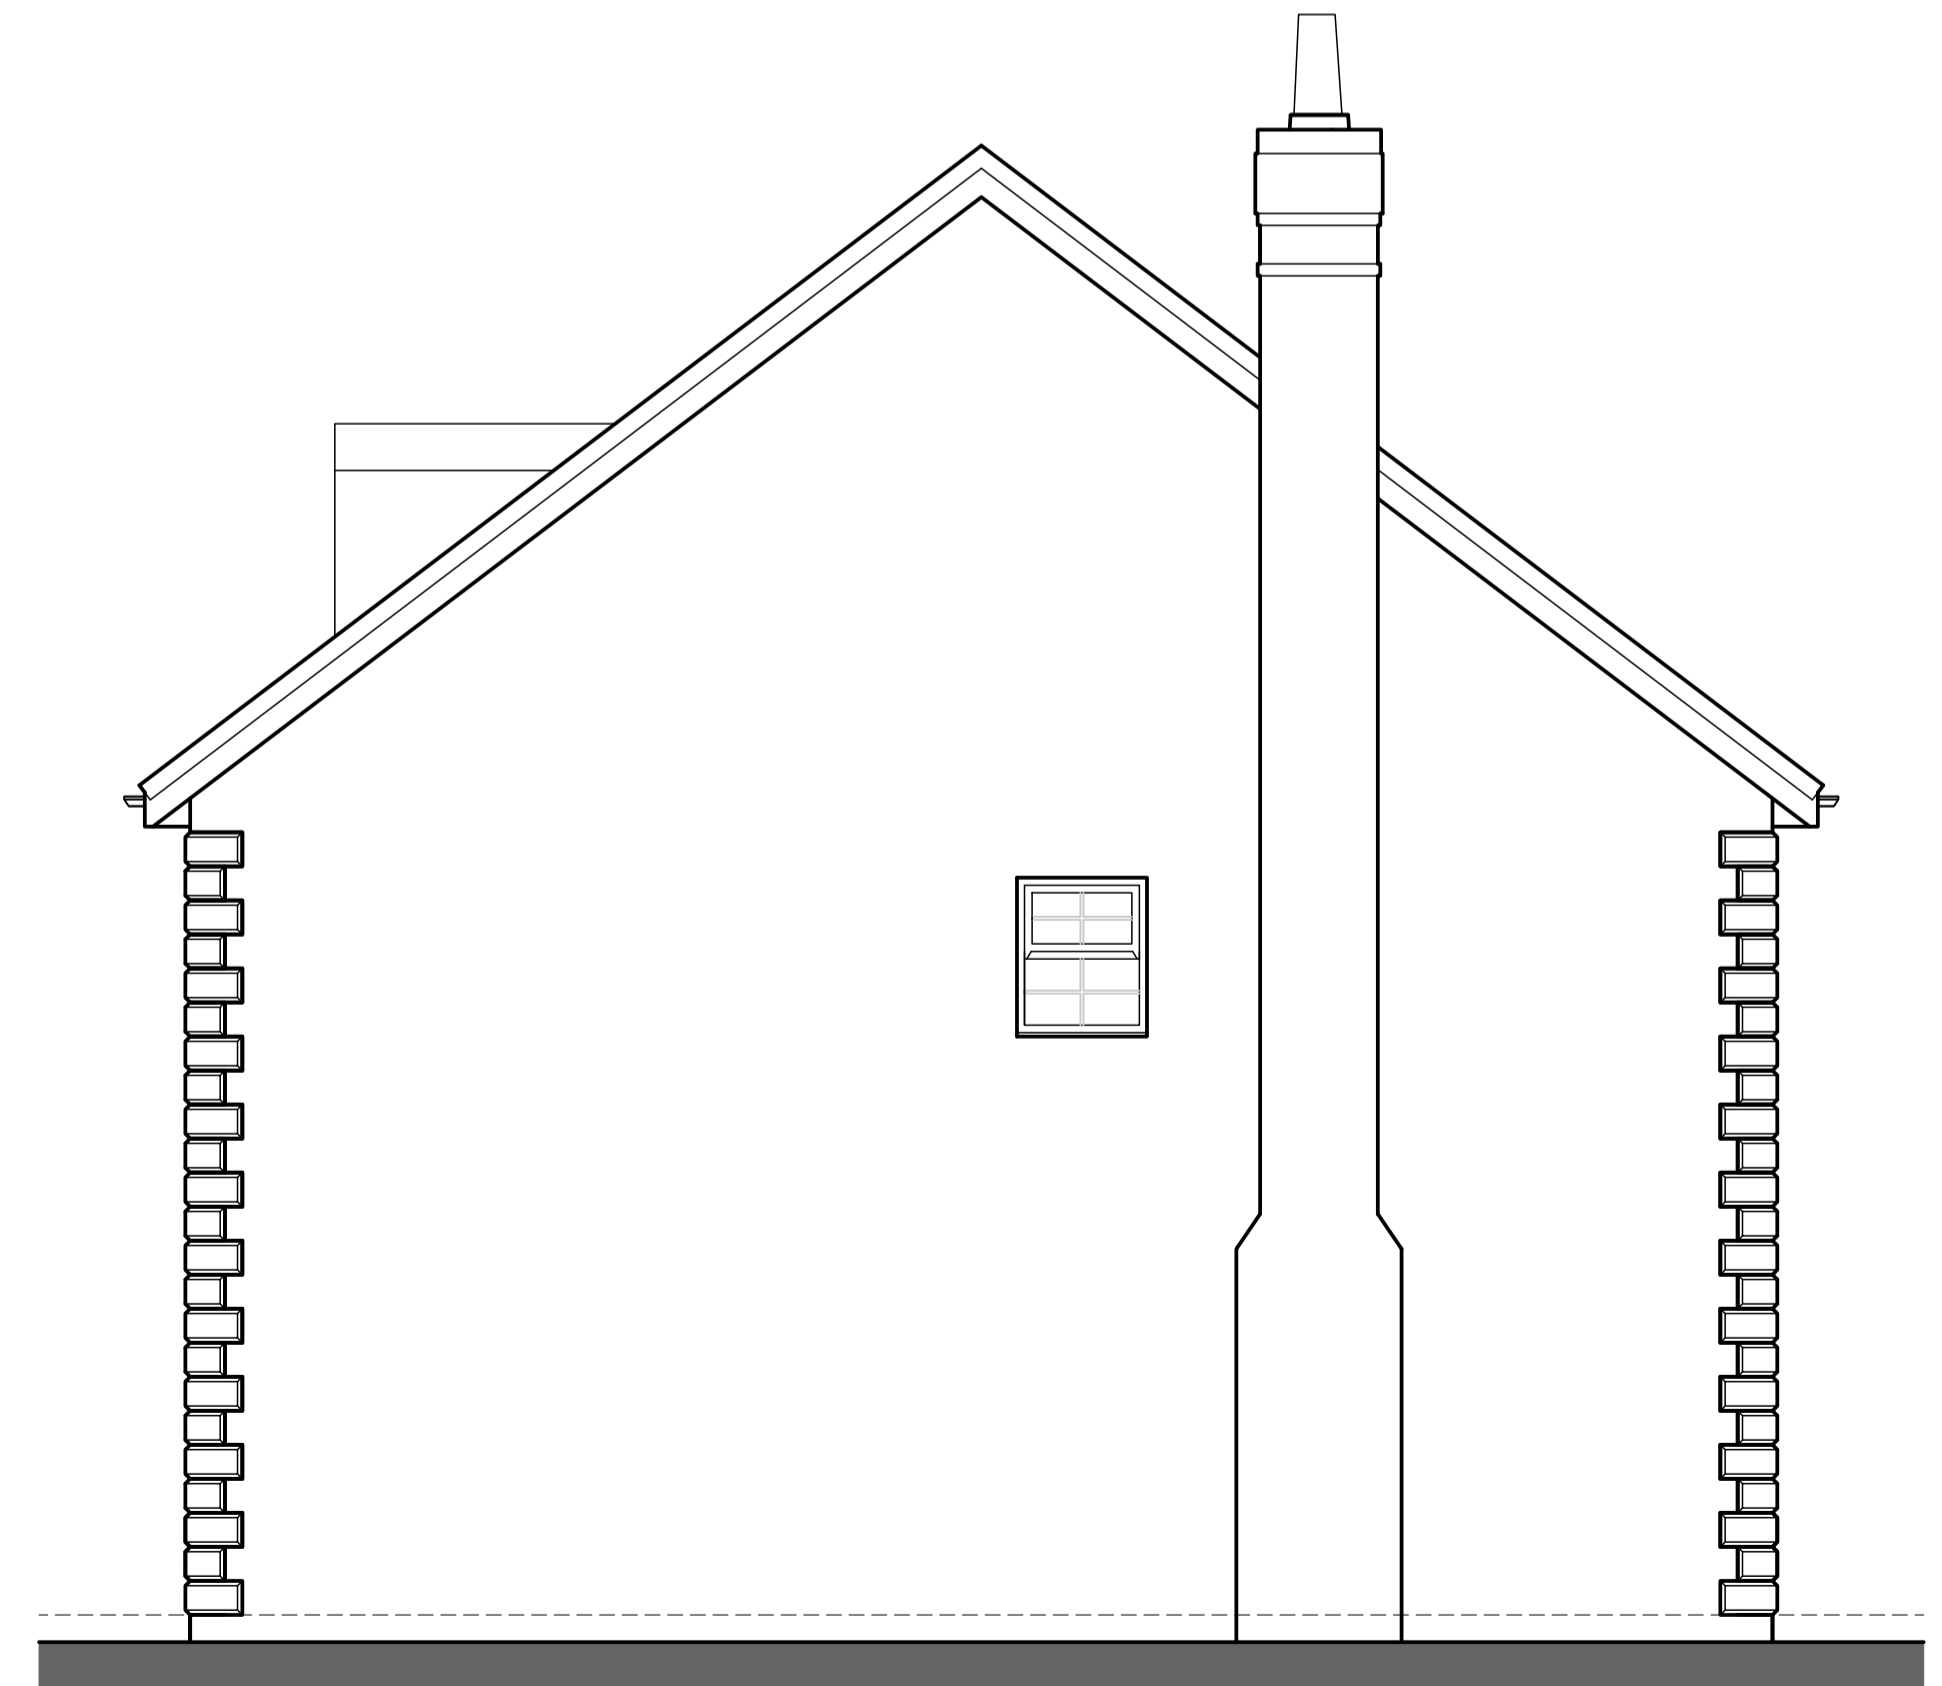

side elevation

client  
henry + emily hill

project  
1 st andrews road,  
brockhall village,  
bb6 8bp

drawing title  
existing elevations

drawing no. rev.  
hill/02

drawn by scale date  
a.k. 1:50@A1 jul' 2025

35 the studio limited  
cartreft,  
wigan lane, chorley,  
PR7 4BY  
t: 07702 185 467  
e: info@35thestudio.co.uk  
w: www.35thestudio.co.uk