




existing front elevation.

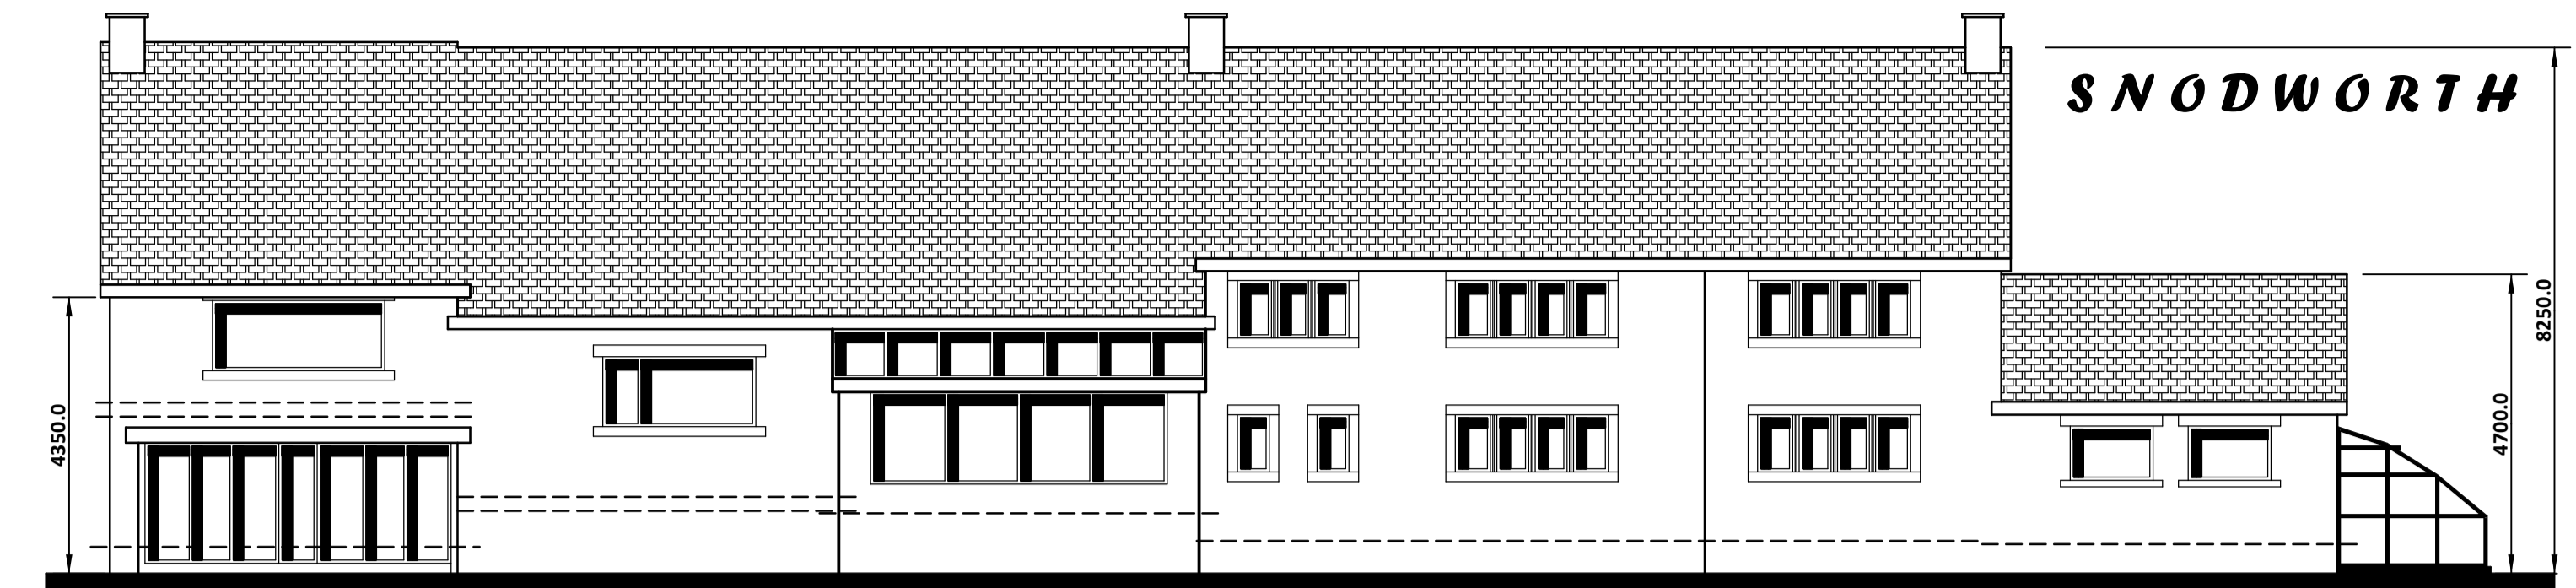







existing rear elevation.

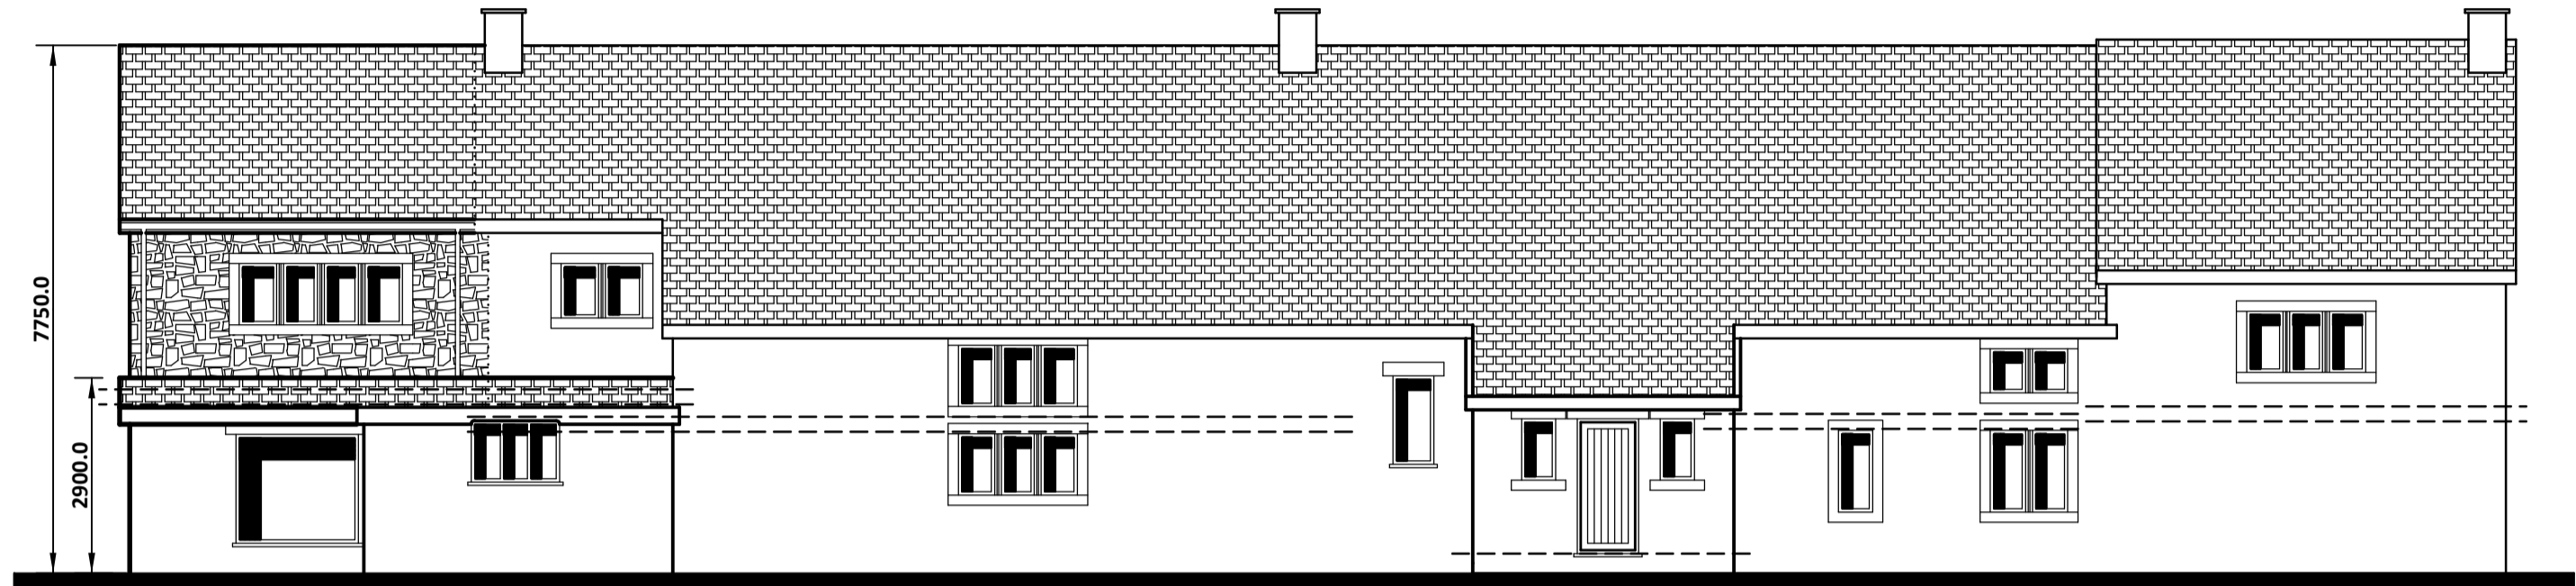

PROPOSED FRONT ELEVATION.

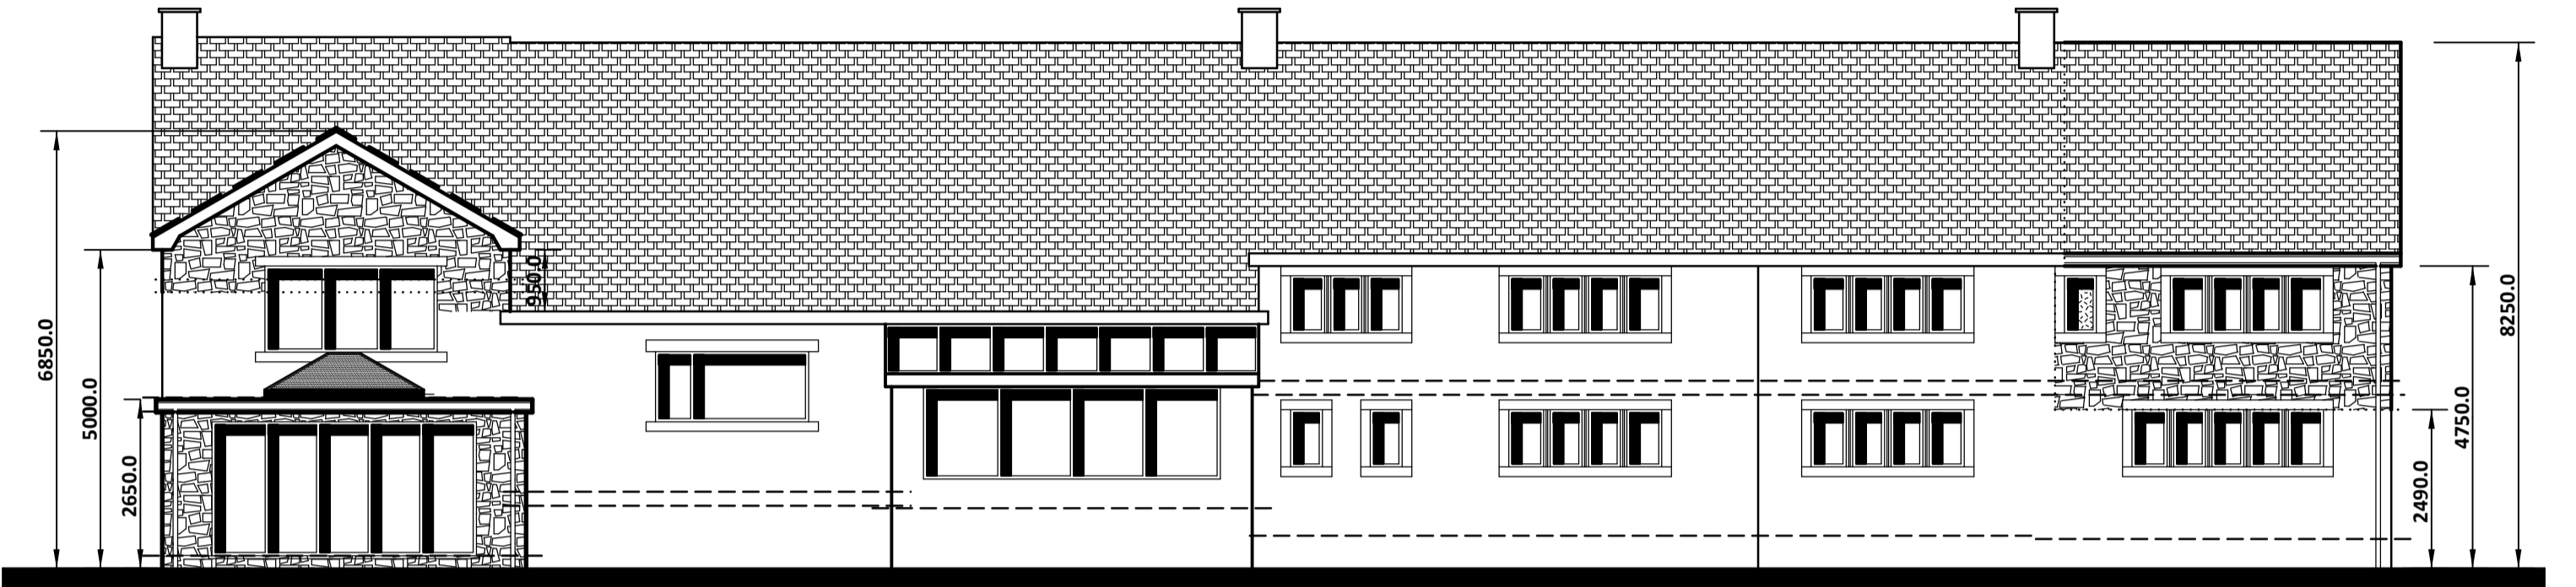

PROPOSED REAR ELEVATION.

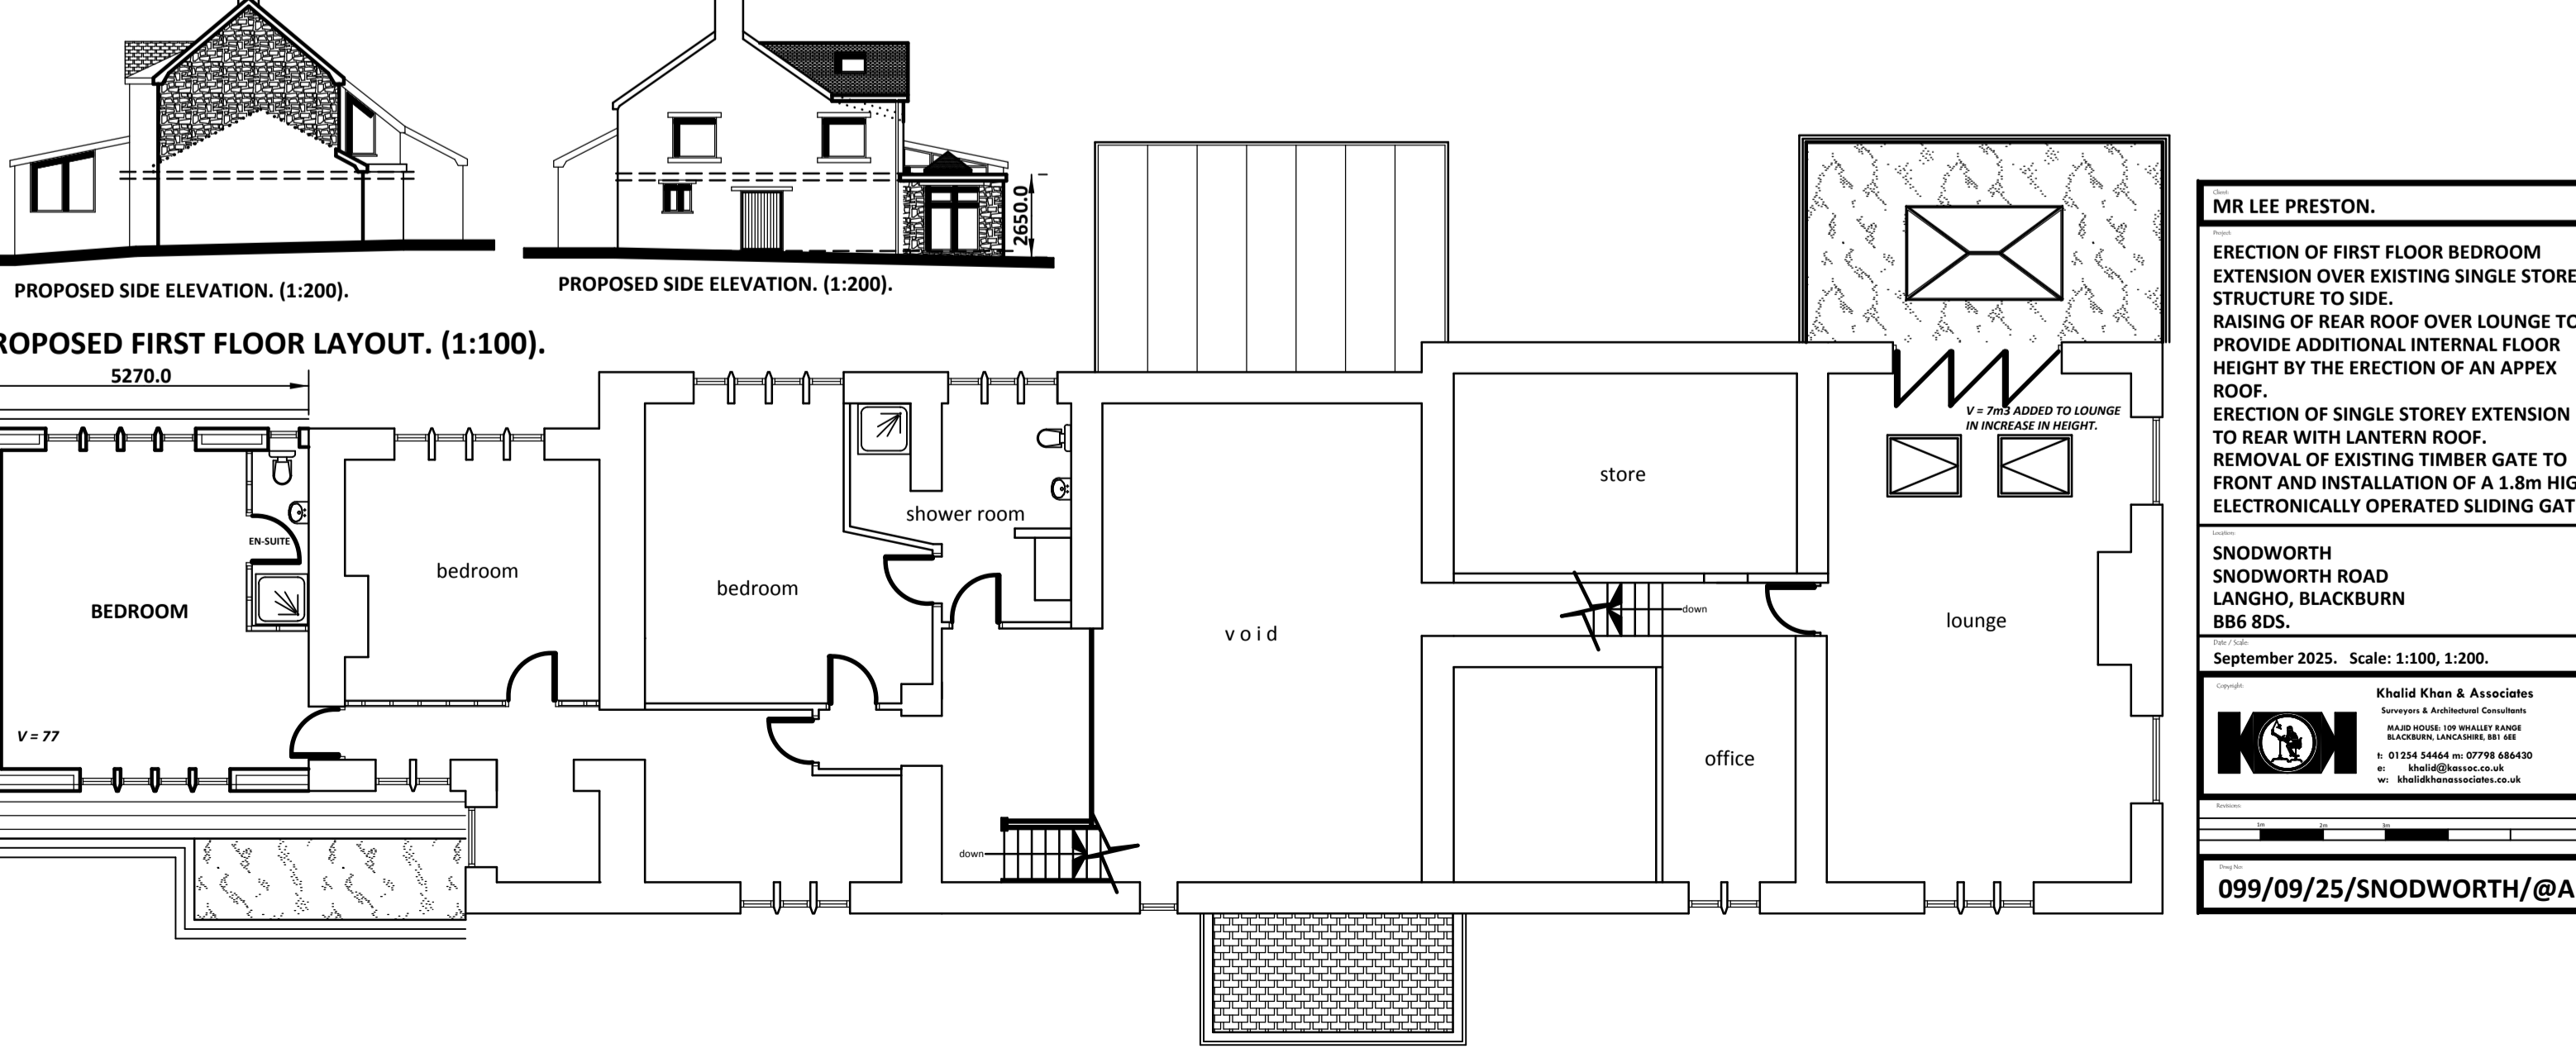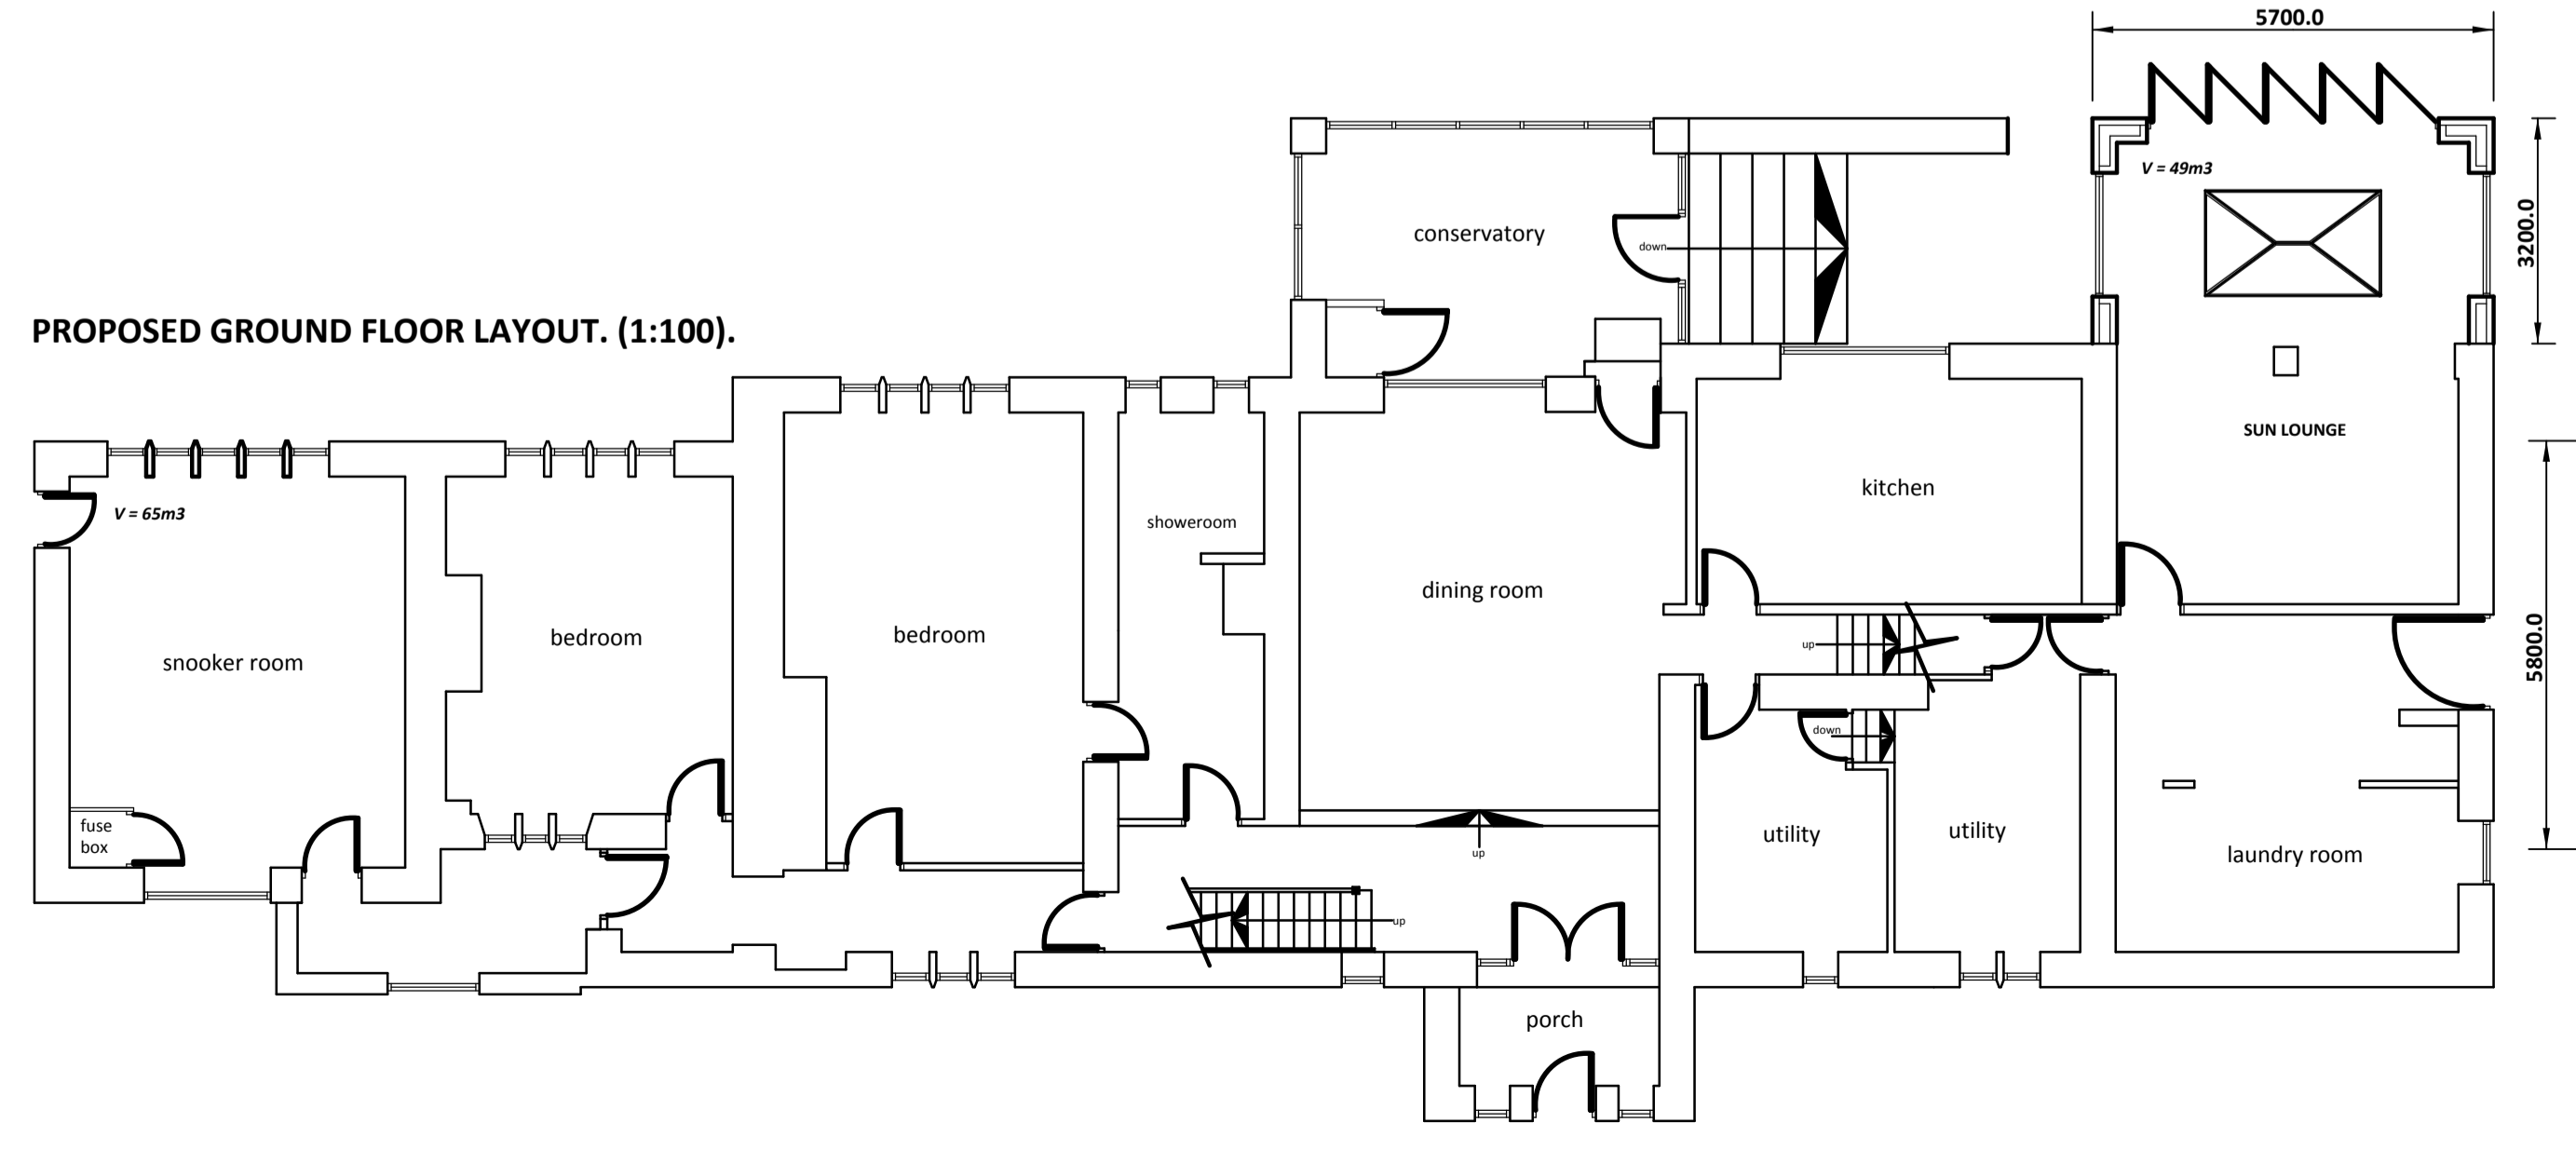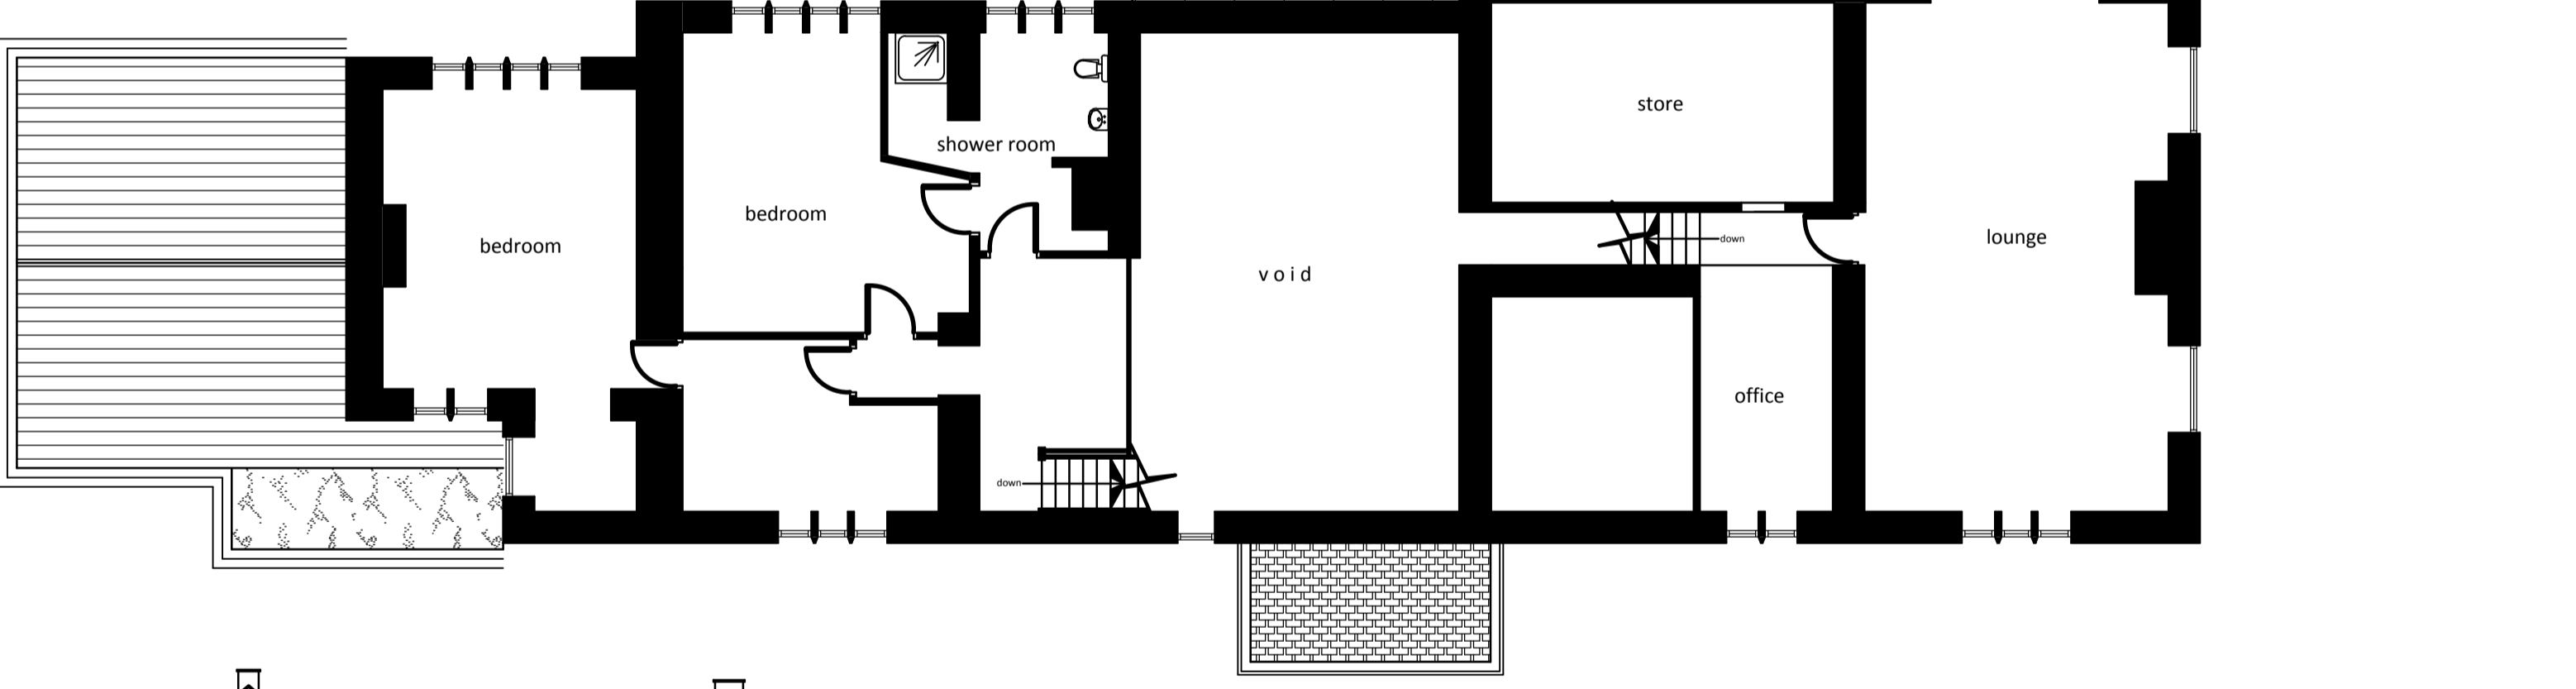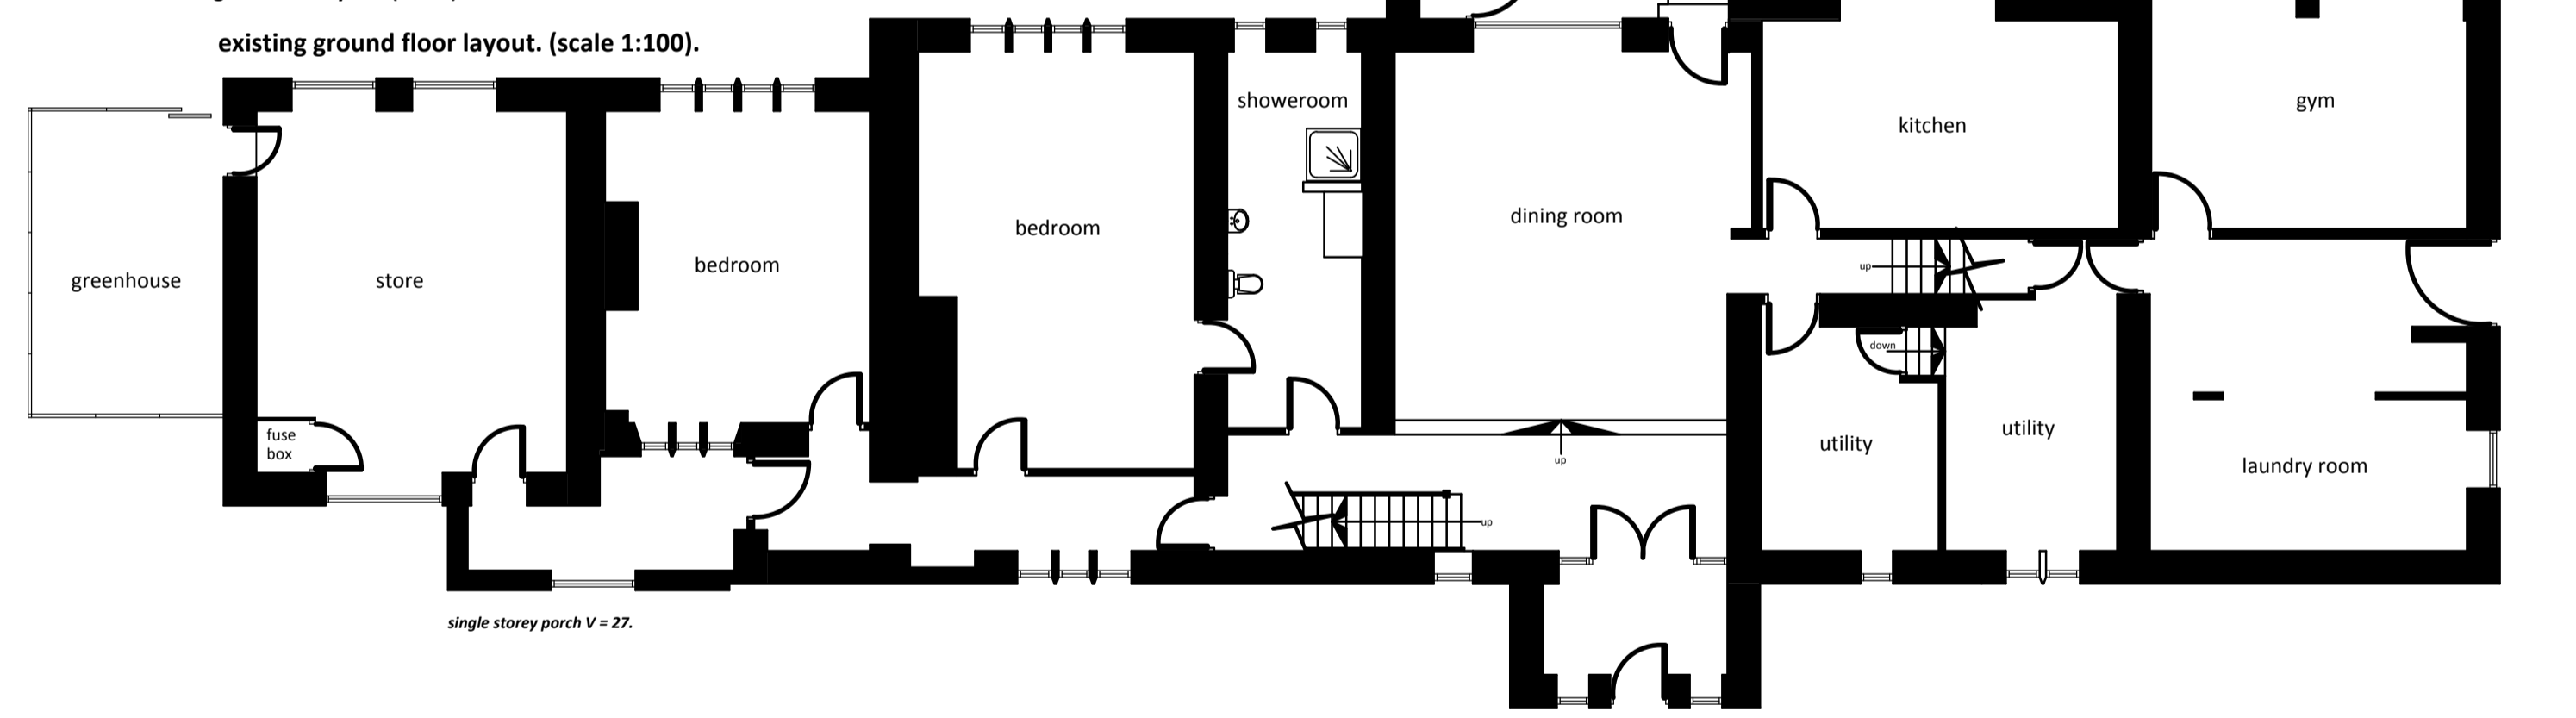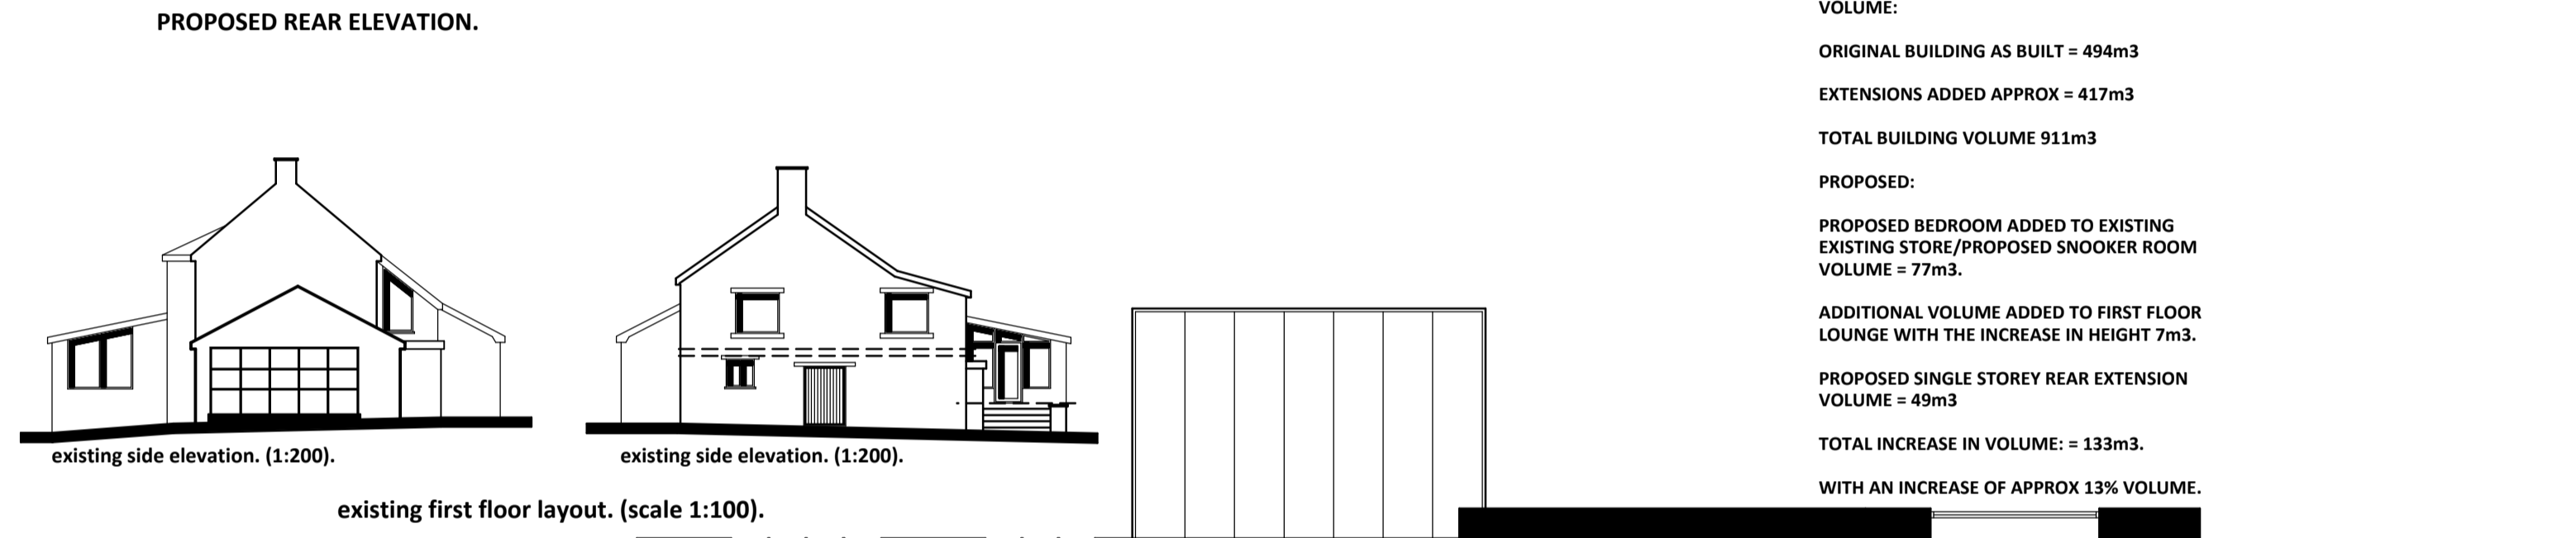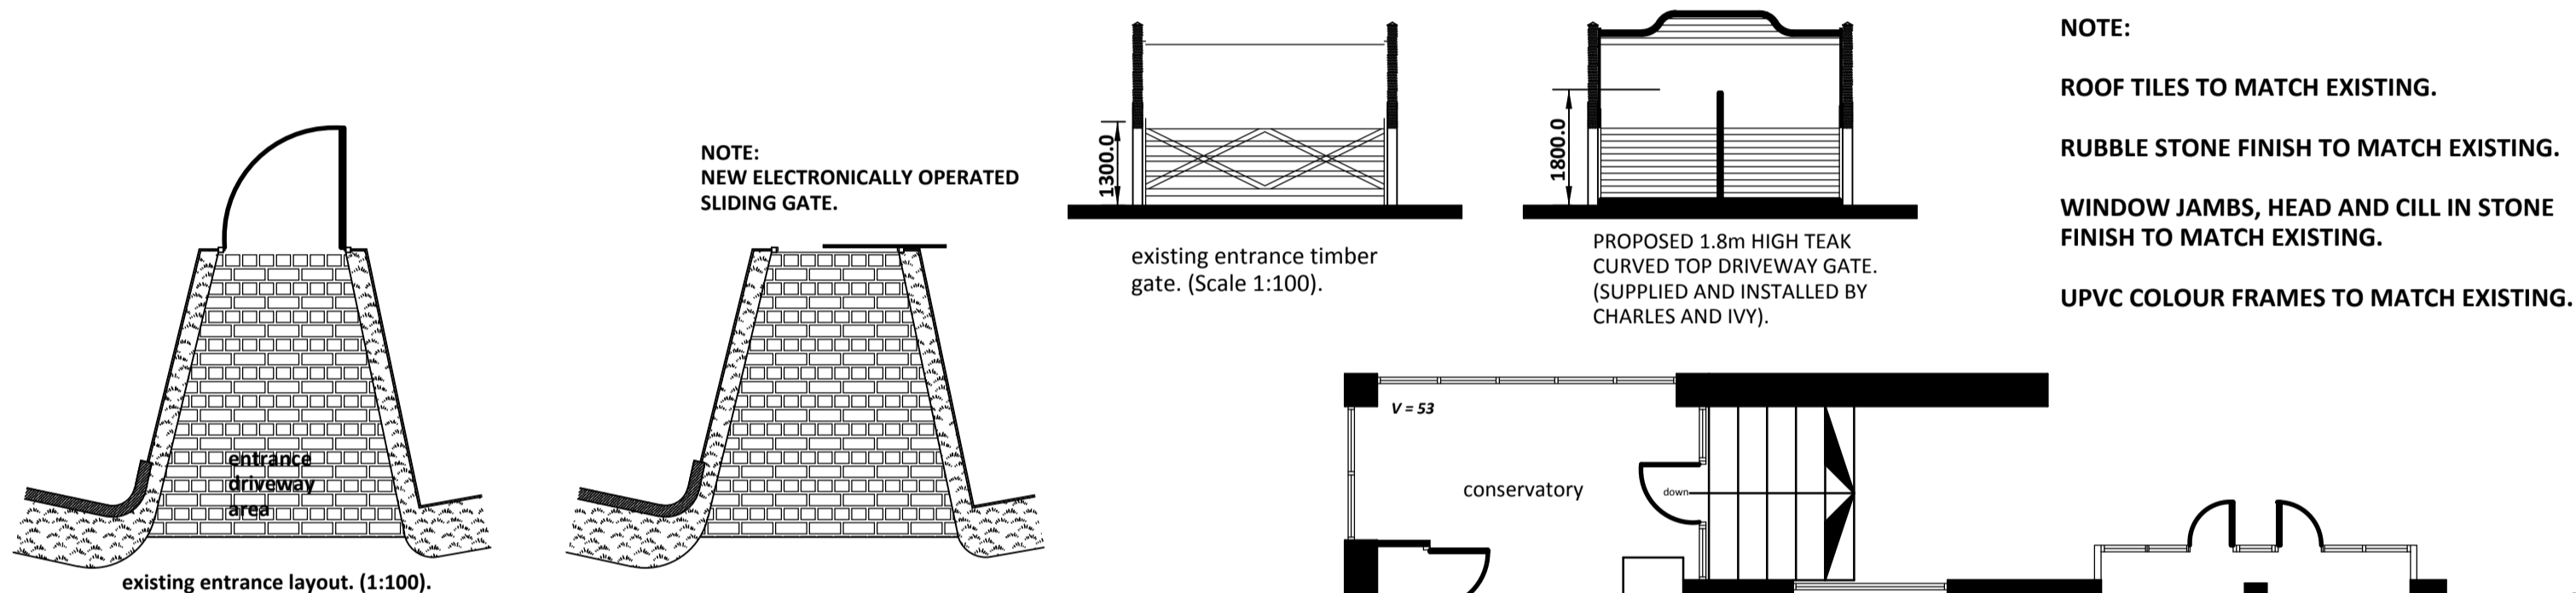

MR LEE PRESTON.

ERECTION OF FIRST FLOOR BEDROOM EXTENSION OVER EXISTING SINGLE STOREY STRUCTURE TO SIDE.
RAISING OF REAR ROOF OVER LOUNGE TO PROVIDE ADDITIONAL INTERNAL FLOOR HEIGHT BY THE ERECTION OF AN APPEX ROOF.
ERECTION OF SINGLE STOREY EXTENSION TO REAR WITH LANTERN ROOF.
REMOVAL OF EXISTING TIMBER GATE TO FRONT AND INSTALLATION OF A 1.8m HIGH ELECTRONICALLY OPERATED SLIDING GATE.

SNODWORTH
SNODWORTH ROAD
LANGHO, BLACKBURN
BB6 8DS.

September 2025. Scale: 1:100, 1:200.

Khalid Khan & Associates
Architects & Architectural Consultants
10, CHALMERS WAY, WILKINS ROAD
BLACKBURN, LANCASHIRE, BB12 6JG
01534 484444 or 07794 884425
info@khalidkhan.co.uk
www.khalidkhan.co.uk

099/09/25/SNODWORTH/@A1