




This drawing is to be read in conjunction with all relevant Architect, consultants' and specialist drawings and specifications. The Architect is to be notified of any discrepancies before proceeding. Do not scale from this drawing. All dimensions and levels are to be checked on site. This drawing is subject to copyright. All work carried out before Planning and Building Permission has been granted is at the contractor's risk.

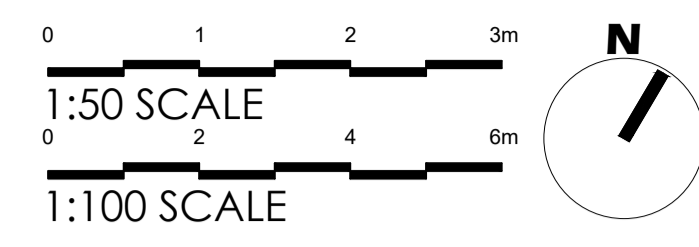


EXISTING REAR (SOUTH EAST) ELEVATION
Scale 1:100

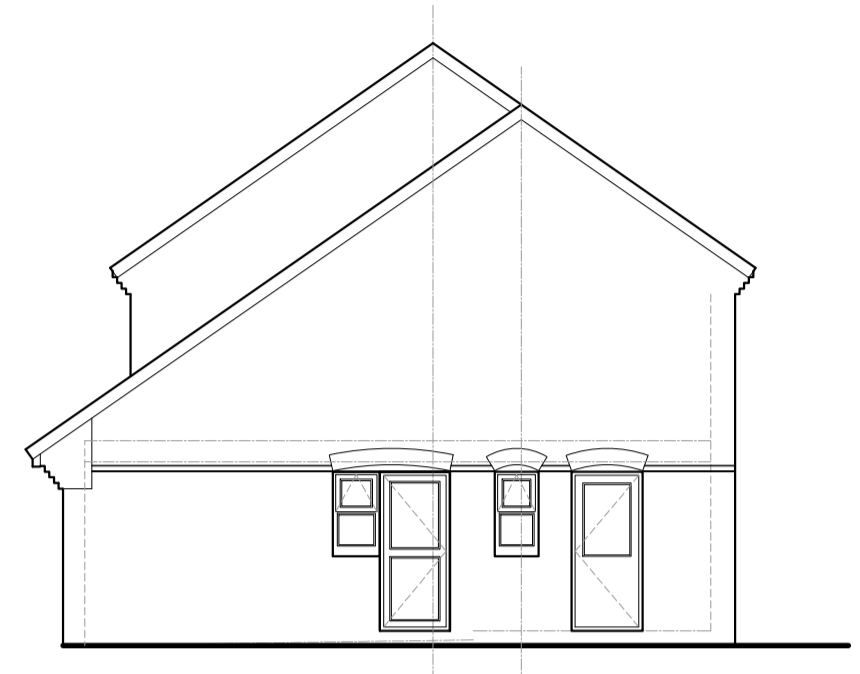


EXISTING REAR (SOUTH WEST) ELEVATION
Scale 1:100

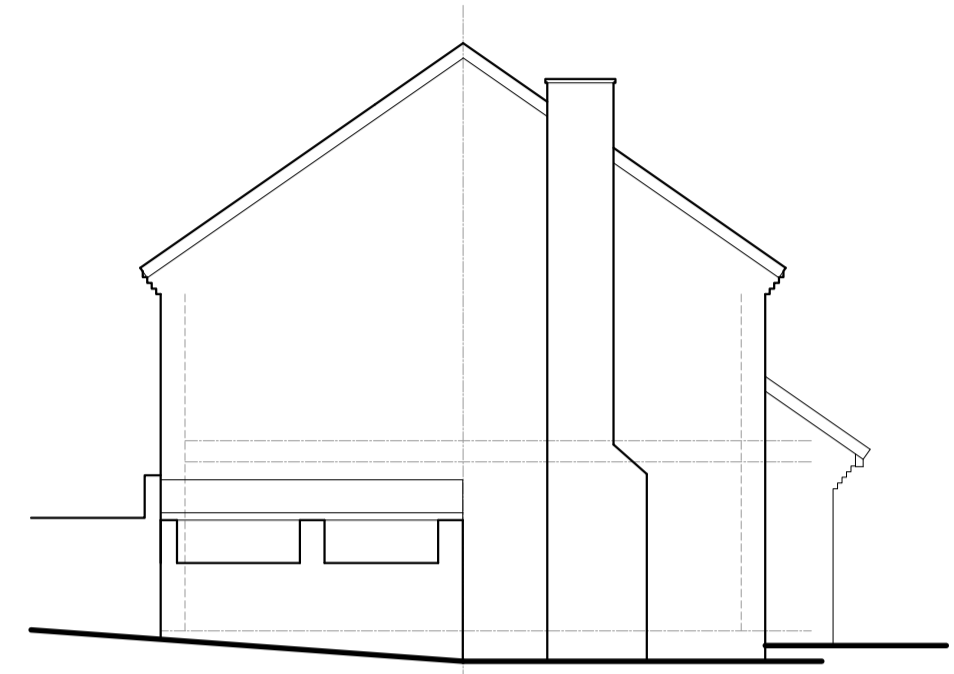


EXISTING REAR (NORTH EAST) ELEVATION
Scale 1:100

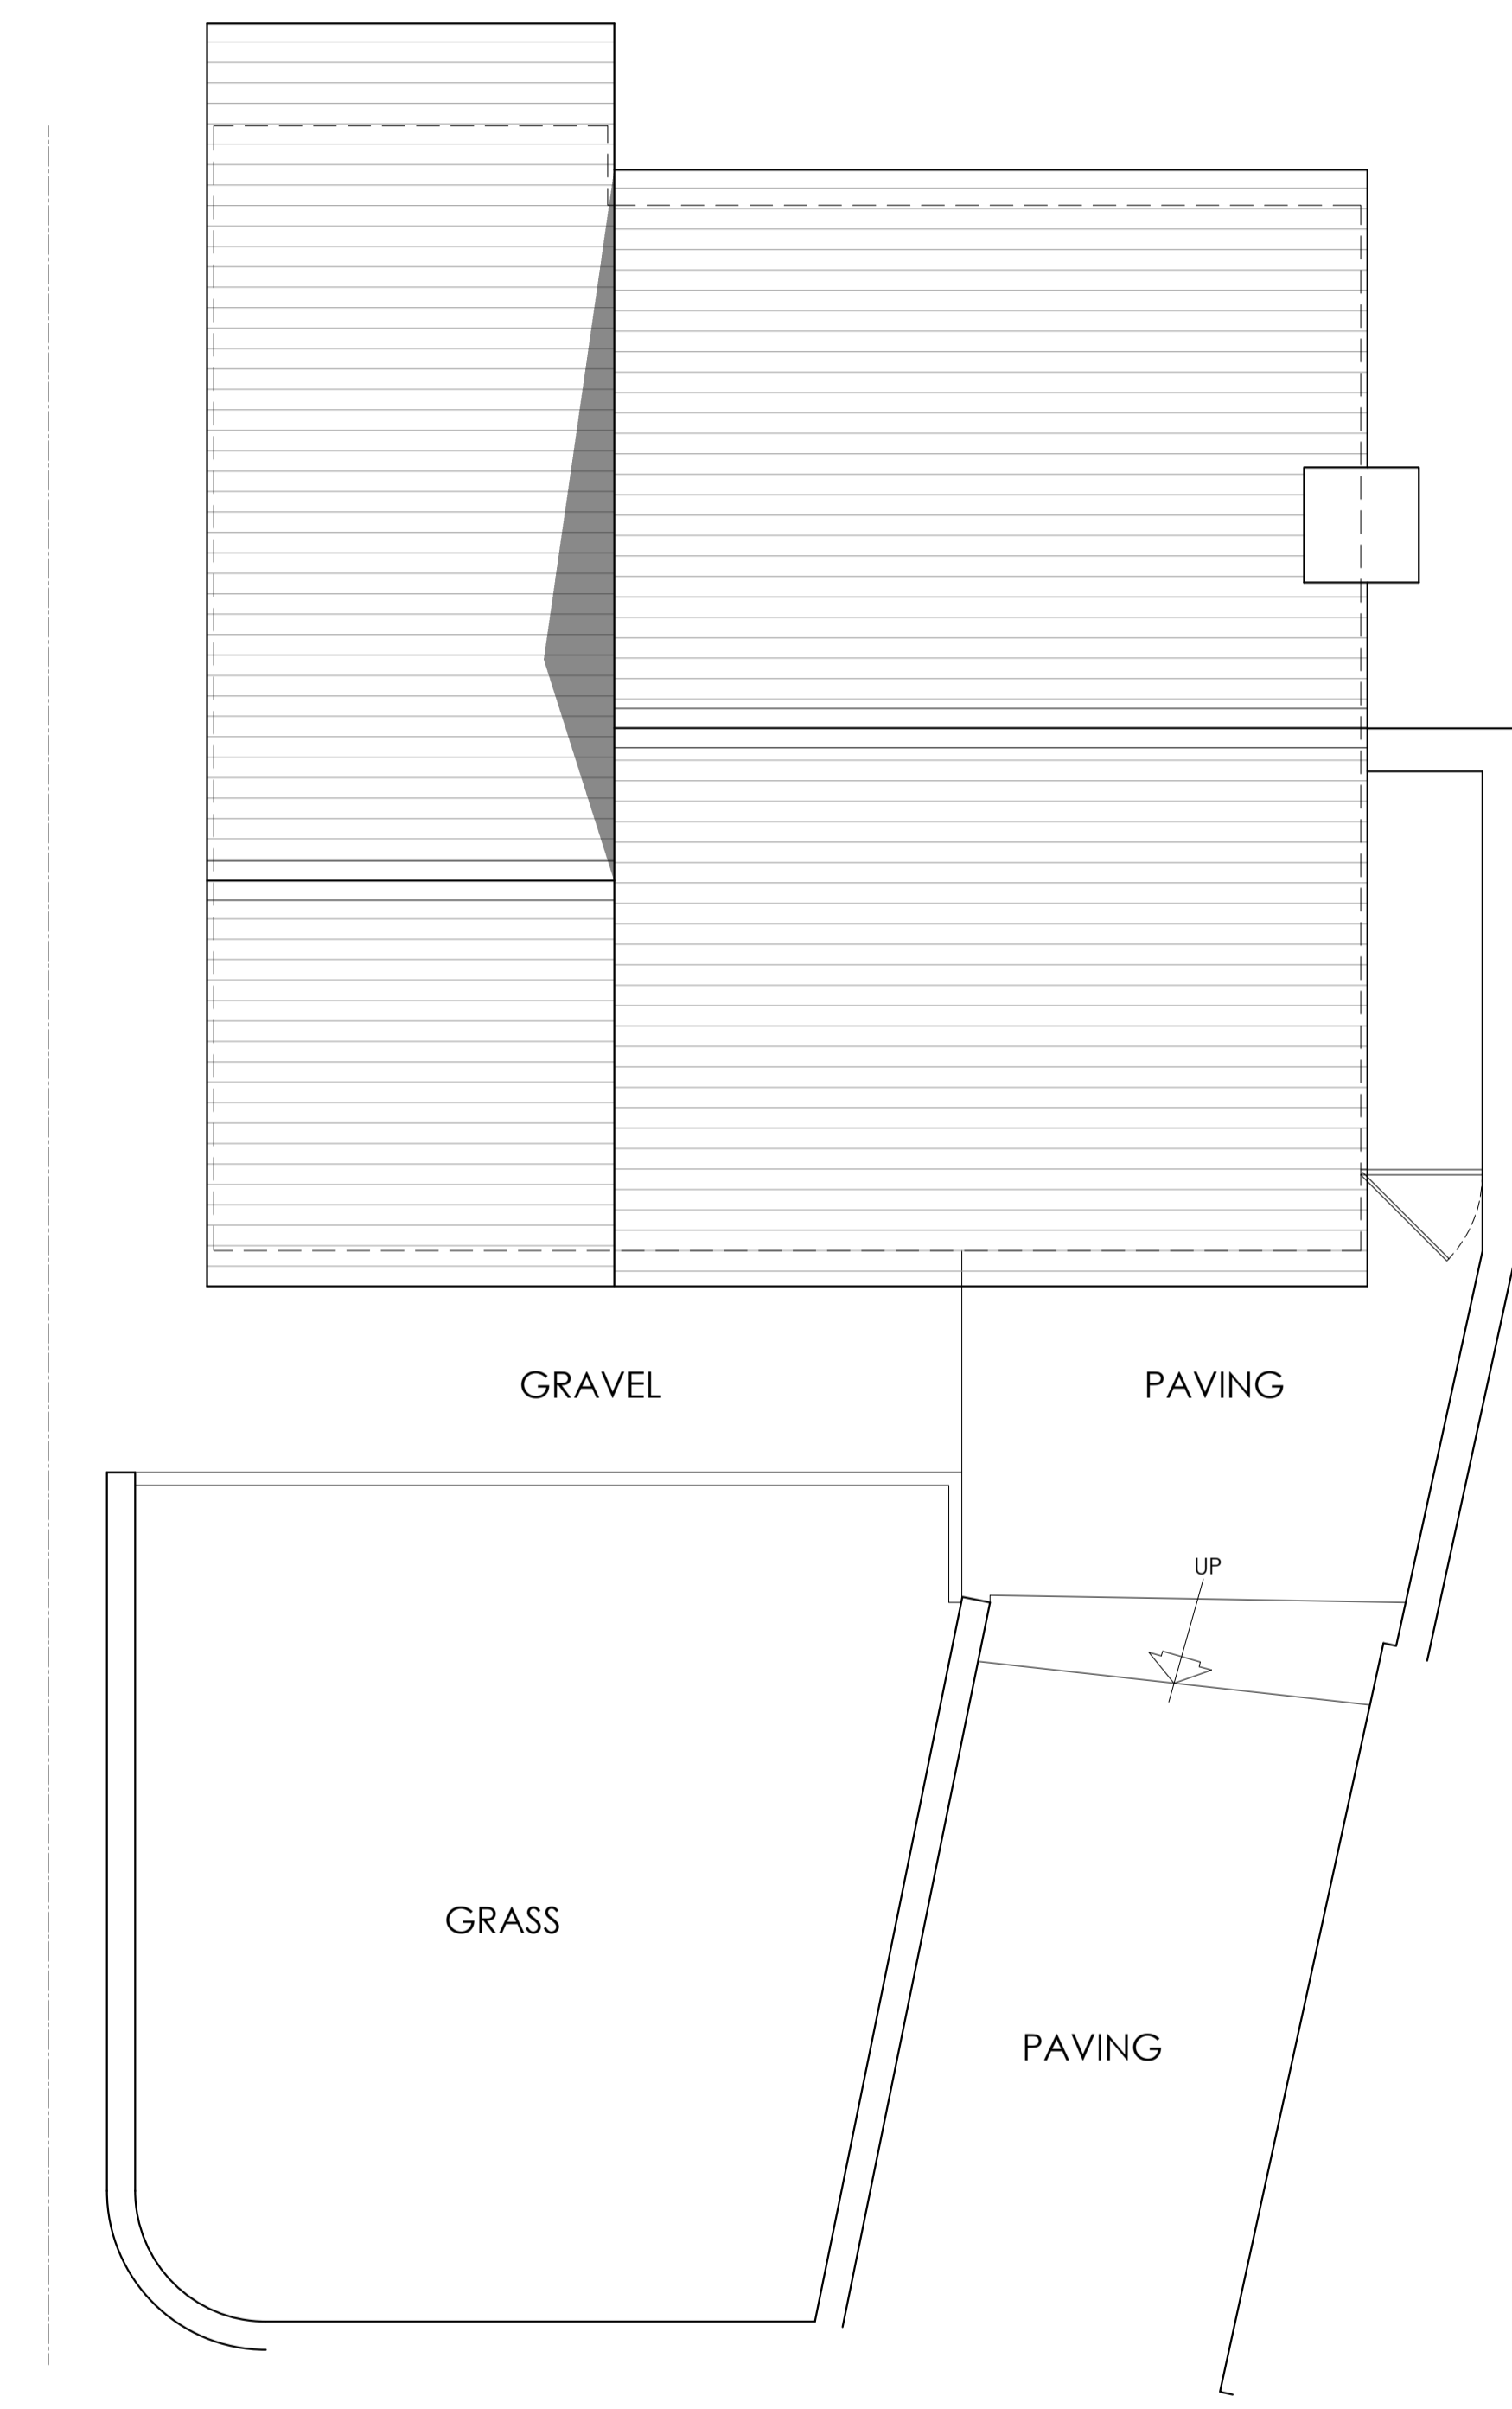

EXISTING SITE PLAN
Scale 1:50

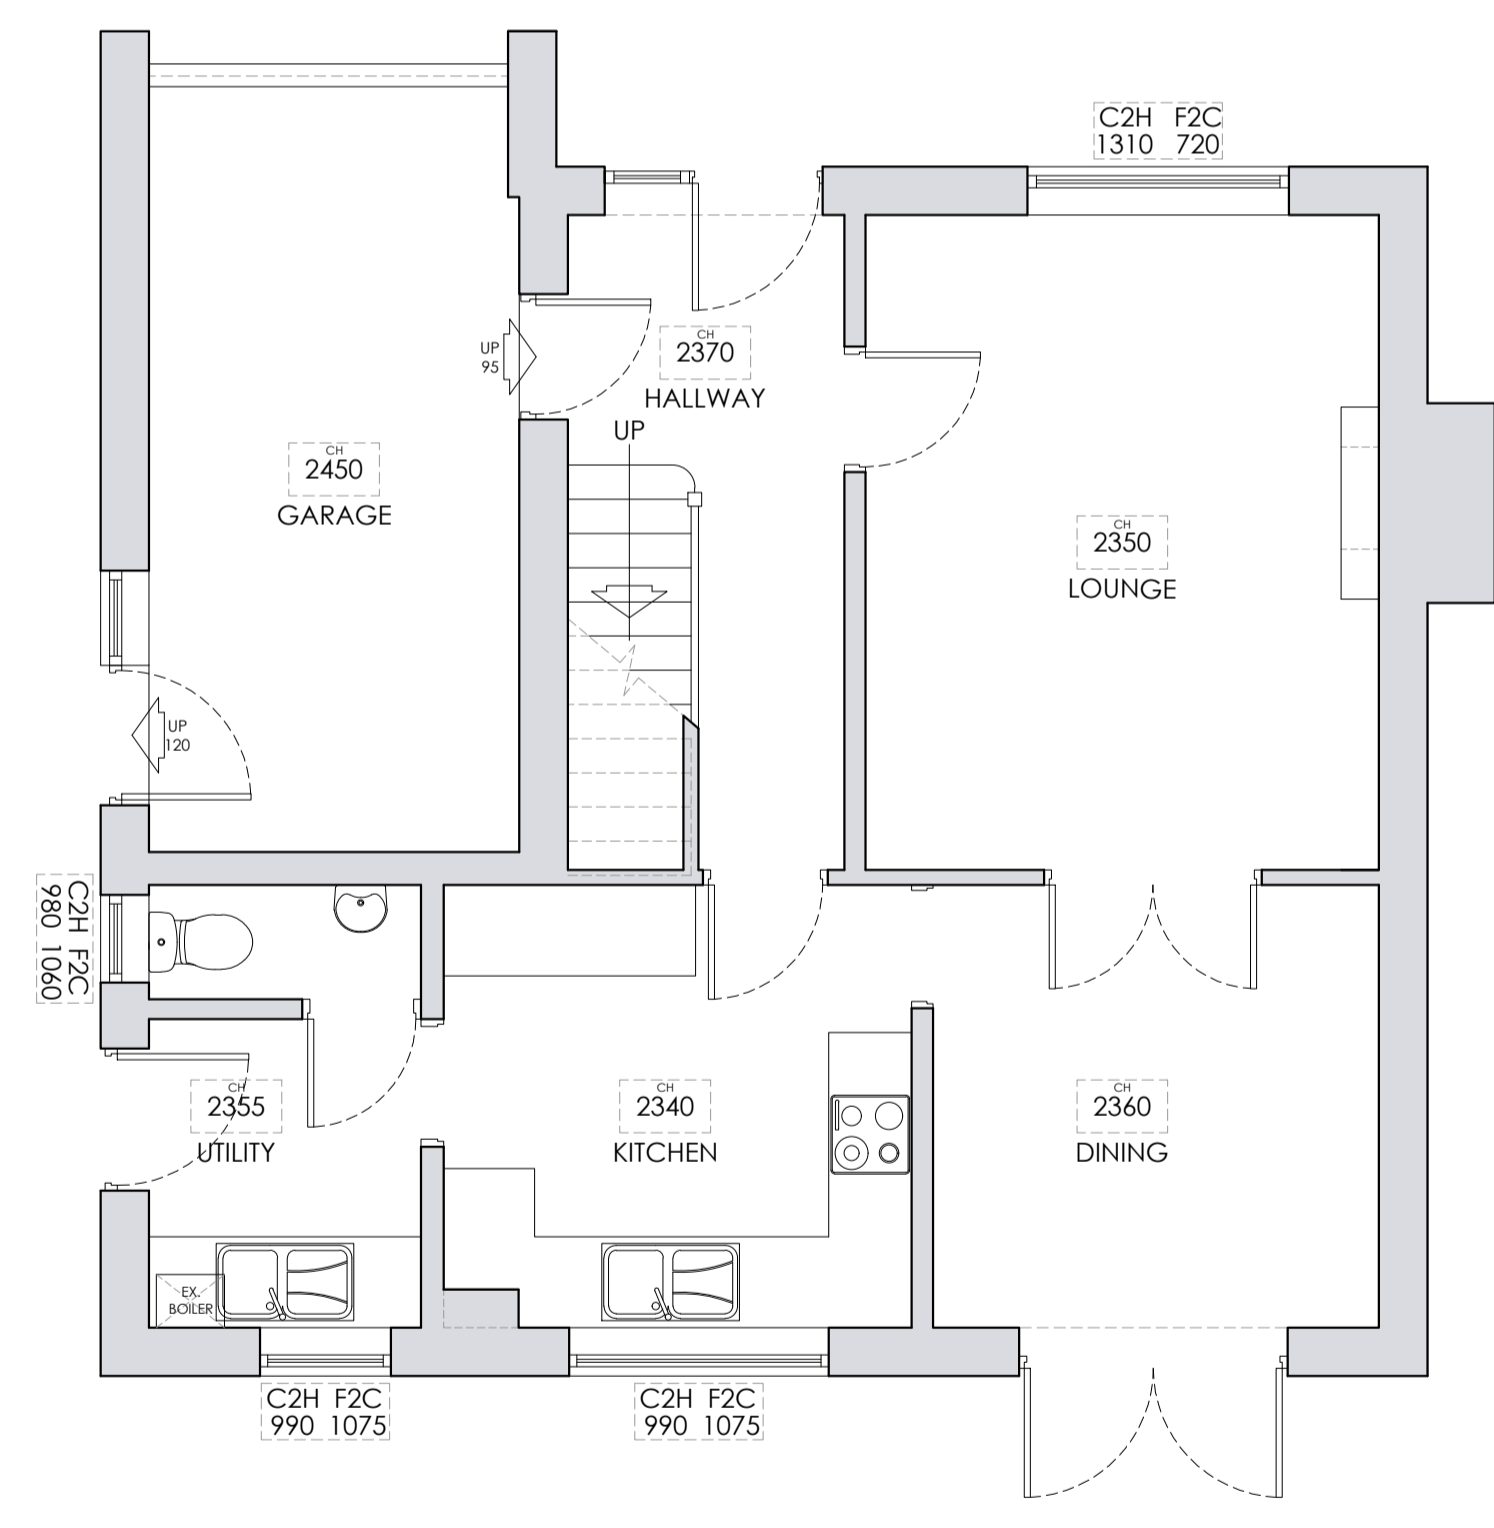

EXISTING GROUND FLOOR PLAN
Scale 1:50

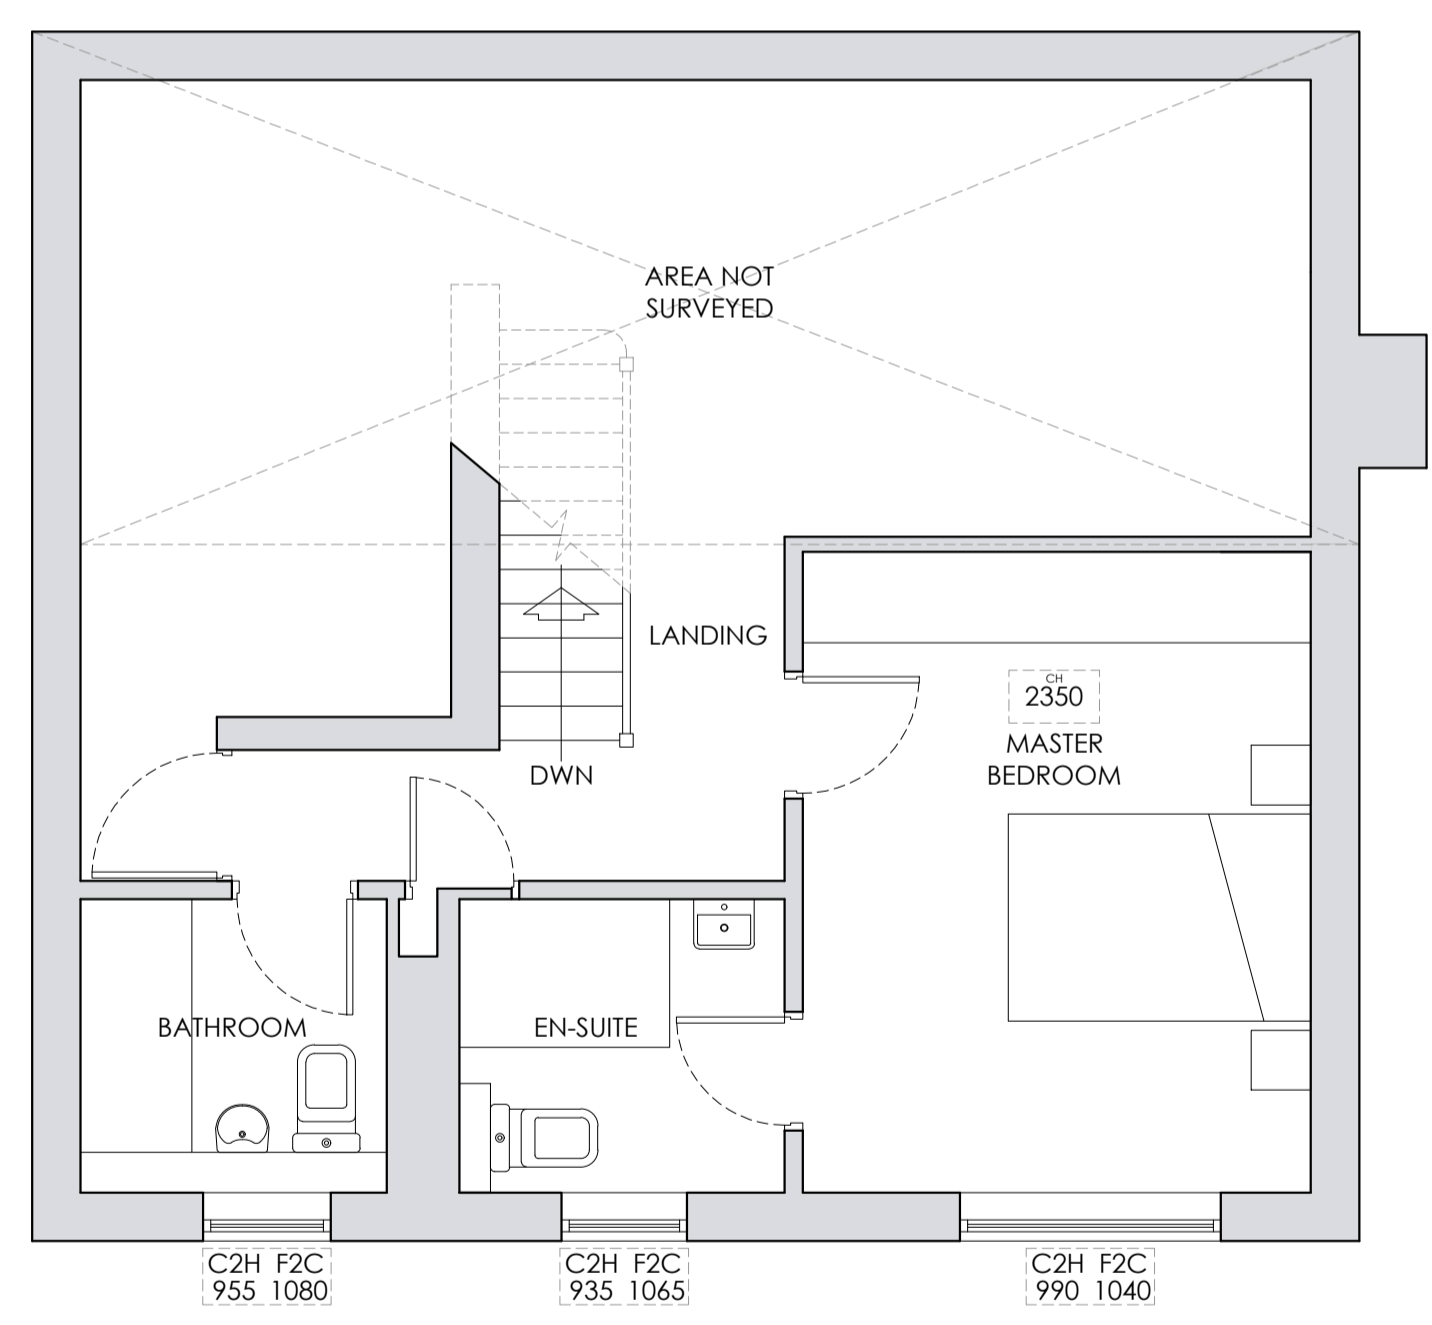

EXISTING PARTIAL FIRST FLOOR PLAN
Scale 1:50

| no. | by | chk. | revision | date |
|--|----------|-------|----------|------|
| Client | | | | |
| MR ALECK KENDRICK AND MISS RACHEL HARRISON | | | | |
| Job Title | | | | |
| PROPOSED REAR EXTENSION AND ASSOCIATED INTERNAL ALTERATIONS AT: 34 BRACKEN HEY CLITHEROE BB7 1LW | | | | |
| Drawing Title | | | | |
| EXISTING FLOOR PLANS SITE PLAN AND ELEVATIONS. | | | | |
| PLANNING | | | | |
| Scale | Date | Drawn | | |
| Various @A1 | SEPT '25 | TDM | | |

spa
SUNDERLAND PEACOCK ARCHITECTS
SUNDERLAND PEACOCK & ASSOCIATES LTD.
HAZELMERE, PALMICO ROAD, CLITHEROE
LANCASHIRE, BB7 2AG
T 01200 423178 F 01200 427328
E info@sunderlandpeacock.com
www.sunderlandpeacock.com

7327 -E02