


Finished GF level Planning Approval 96.75

Finished GF level Planning Approval 96.00

Finished GF level Proposed 96.40

**East Elevation Street Scene**  
1:100 Scale

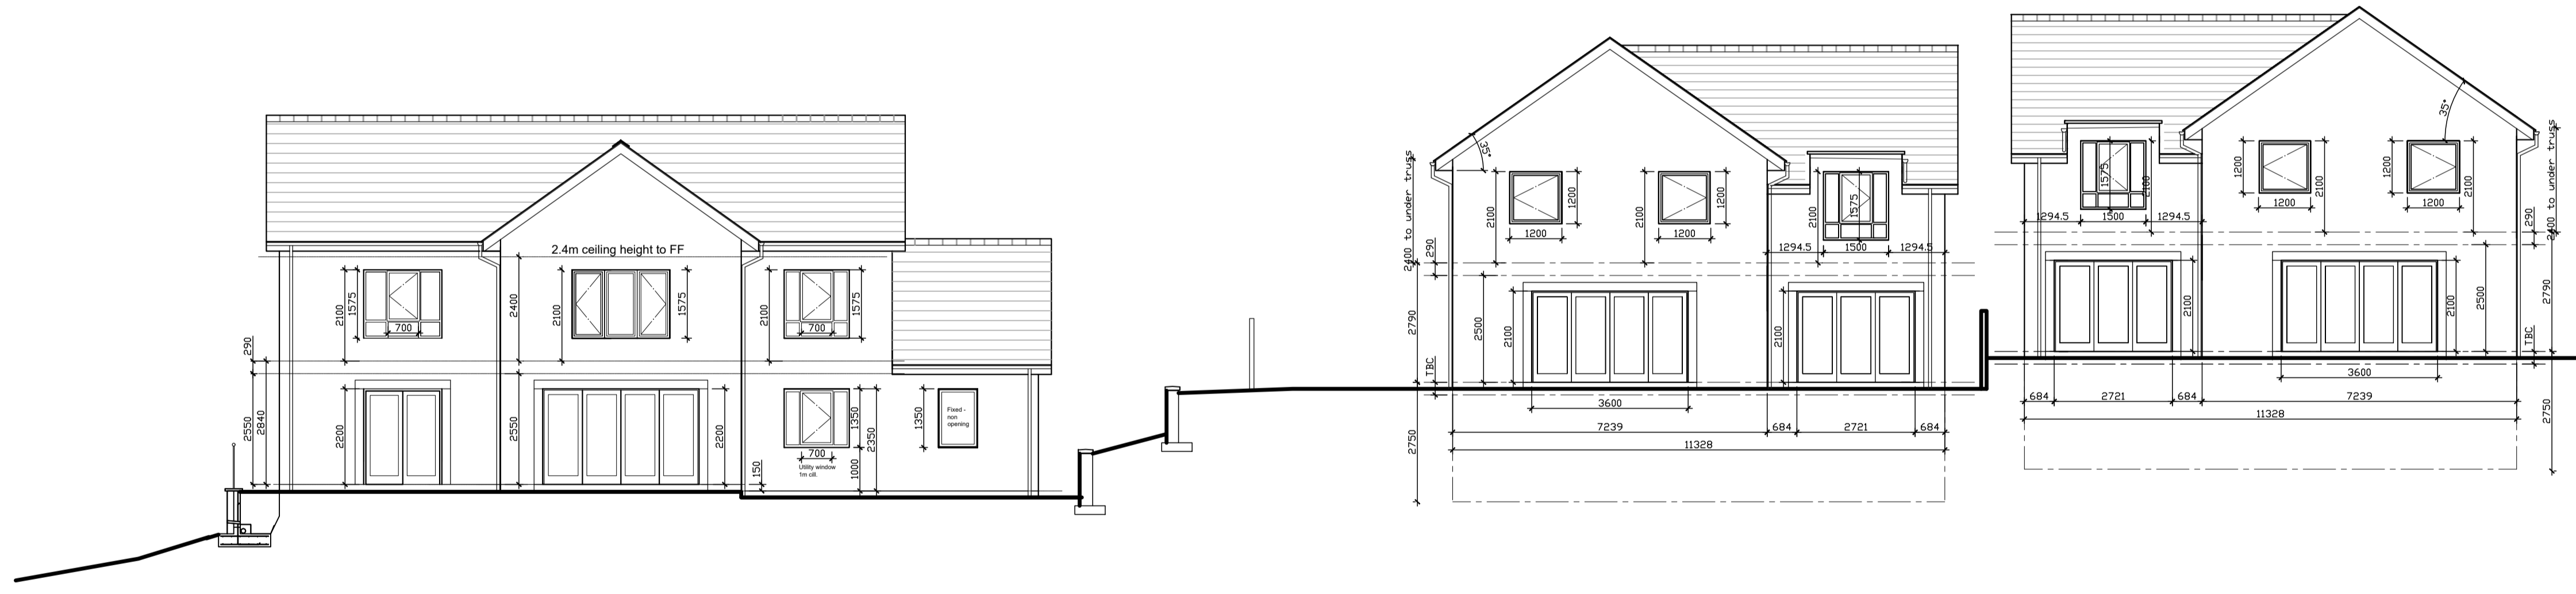

Finished GF level Proposed 96.40

Finished GF level Planning Approval 96.00

Finished GF level Planning Approval 96.75

**West Elevation (Rear)**  
1:100 Scale

Rev D: Updated following changes.  
24.11.2025 Craig Harrison  
Rev C: Issued following co-ordination.  
12.09.2025 Craig Harrison  
Rev B: Amendments following Client meeting.  
03.05.2023 Craig Harrison

Client  
MFH Projects (Harrison)

Job Title  
Proposed Dwellings  
Land at Mellor Brook

Drawing Title  
Proposed Elevations  
Streetscene

Scale: 1:100 @ A1  
Date: Dec 2021  
Drawn: Craig Harrison

**spa**  
SUNDERLAND PEACOCK ARCHITECTS  
SUNDERLAND PEACOCK & ASSOCIATES LTD.  
HAZELMERE, PIMLICO ROAD, CLITHEROE  
LANCASHIRE, BB7 2AG  
T 01200 423178 F 01200 427328  
E info@sunderlandpeacock.com  
www.sunderlandpeacock.com

**5766 - P07D**