


This drawing is to be read in conjunction with all relevant Architect, consultants' and specialists' drawings and specifications. The Architect is to be notified of any discrepancies before proceeding. Do not scale from this drawing. All dimensions and levels are to be checked on site. This drawing is subject to copyright. All work carried out before Planning and Building Permission has been granted is at the contractor/clients risk.




Front Elevation (South)
1:50 Scale




Rear Elevation (North)
1:50 Scale

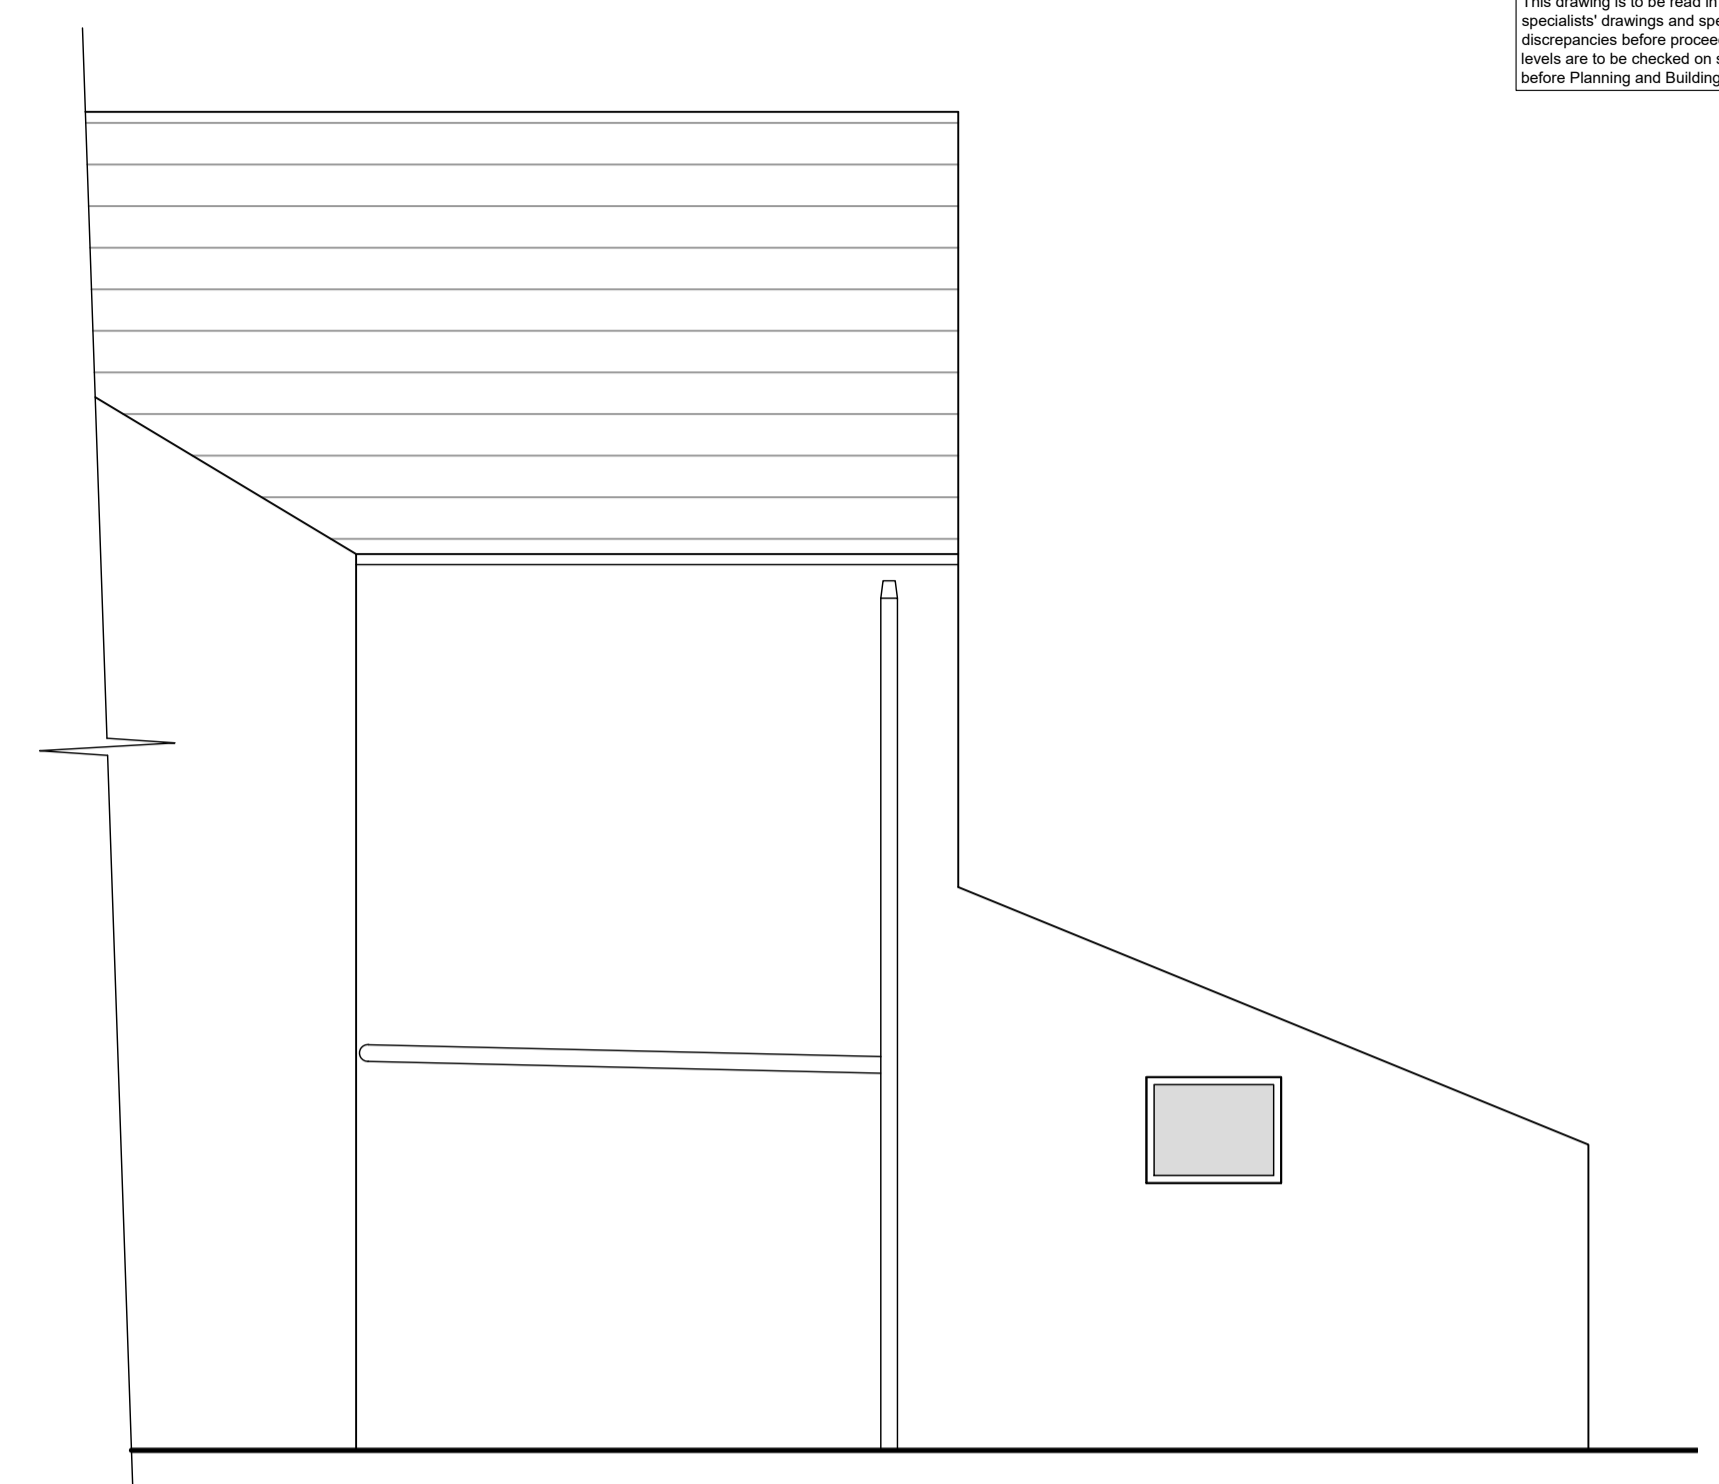


East Elevation
1:50 Scale

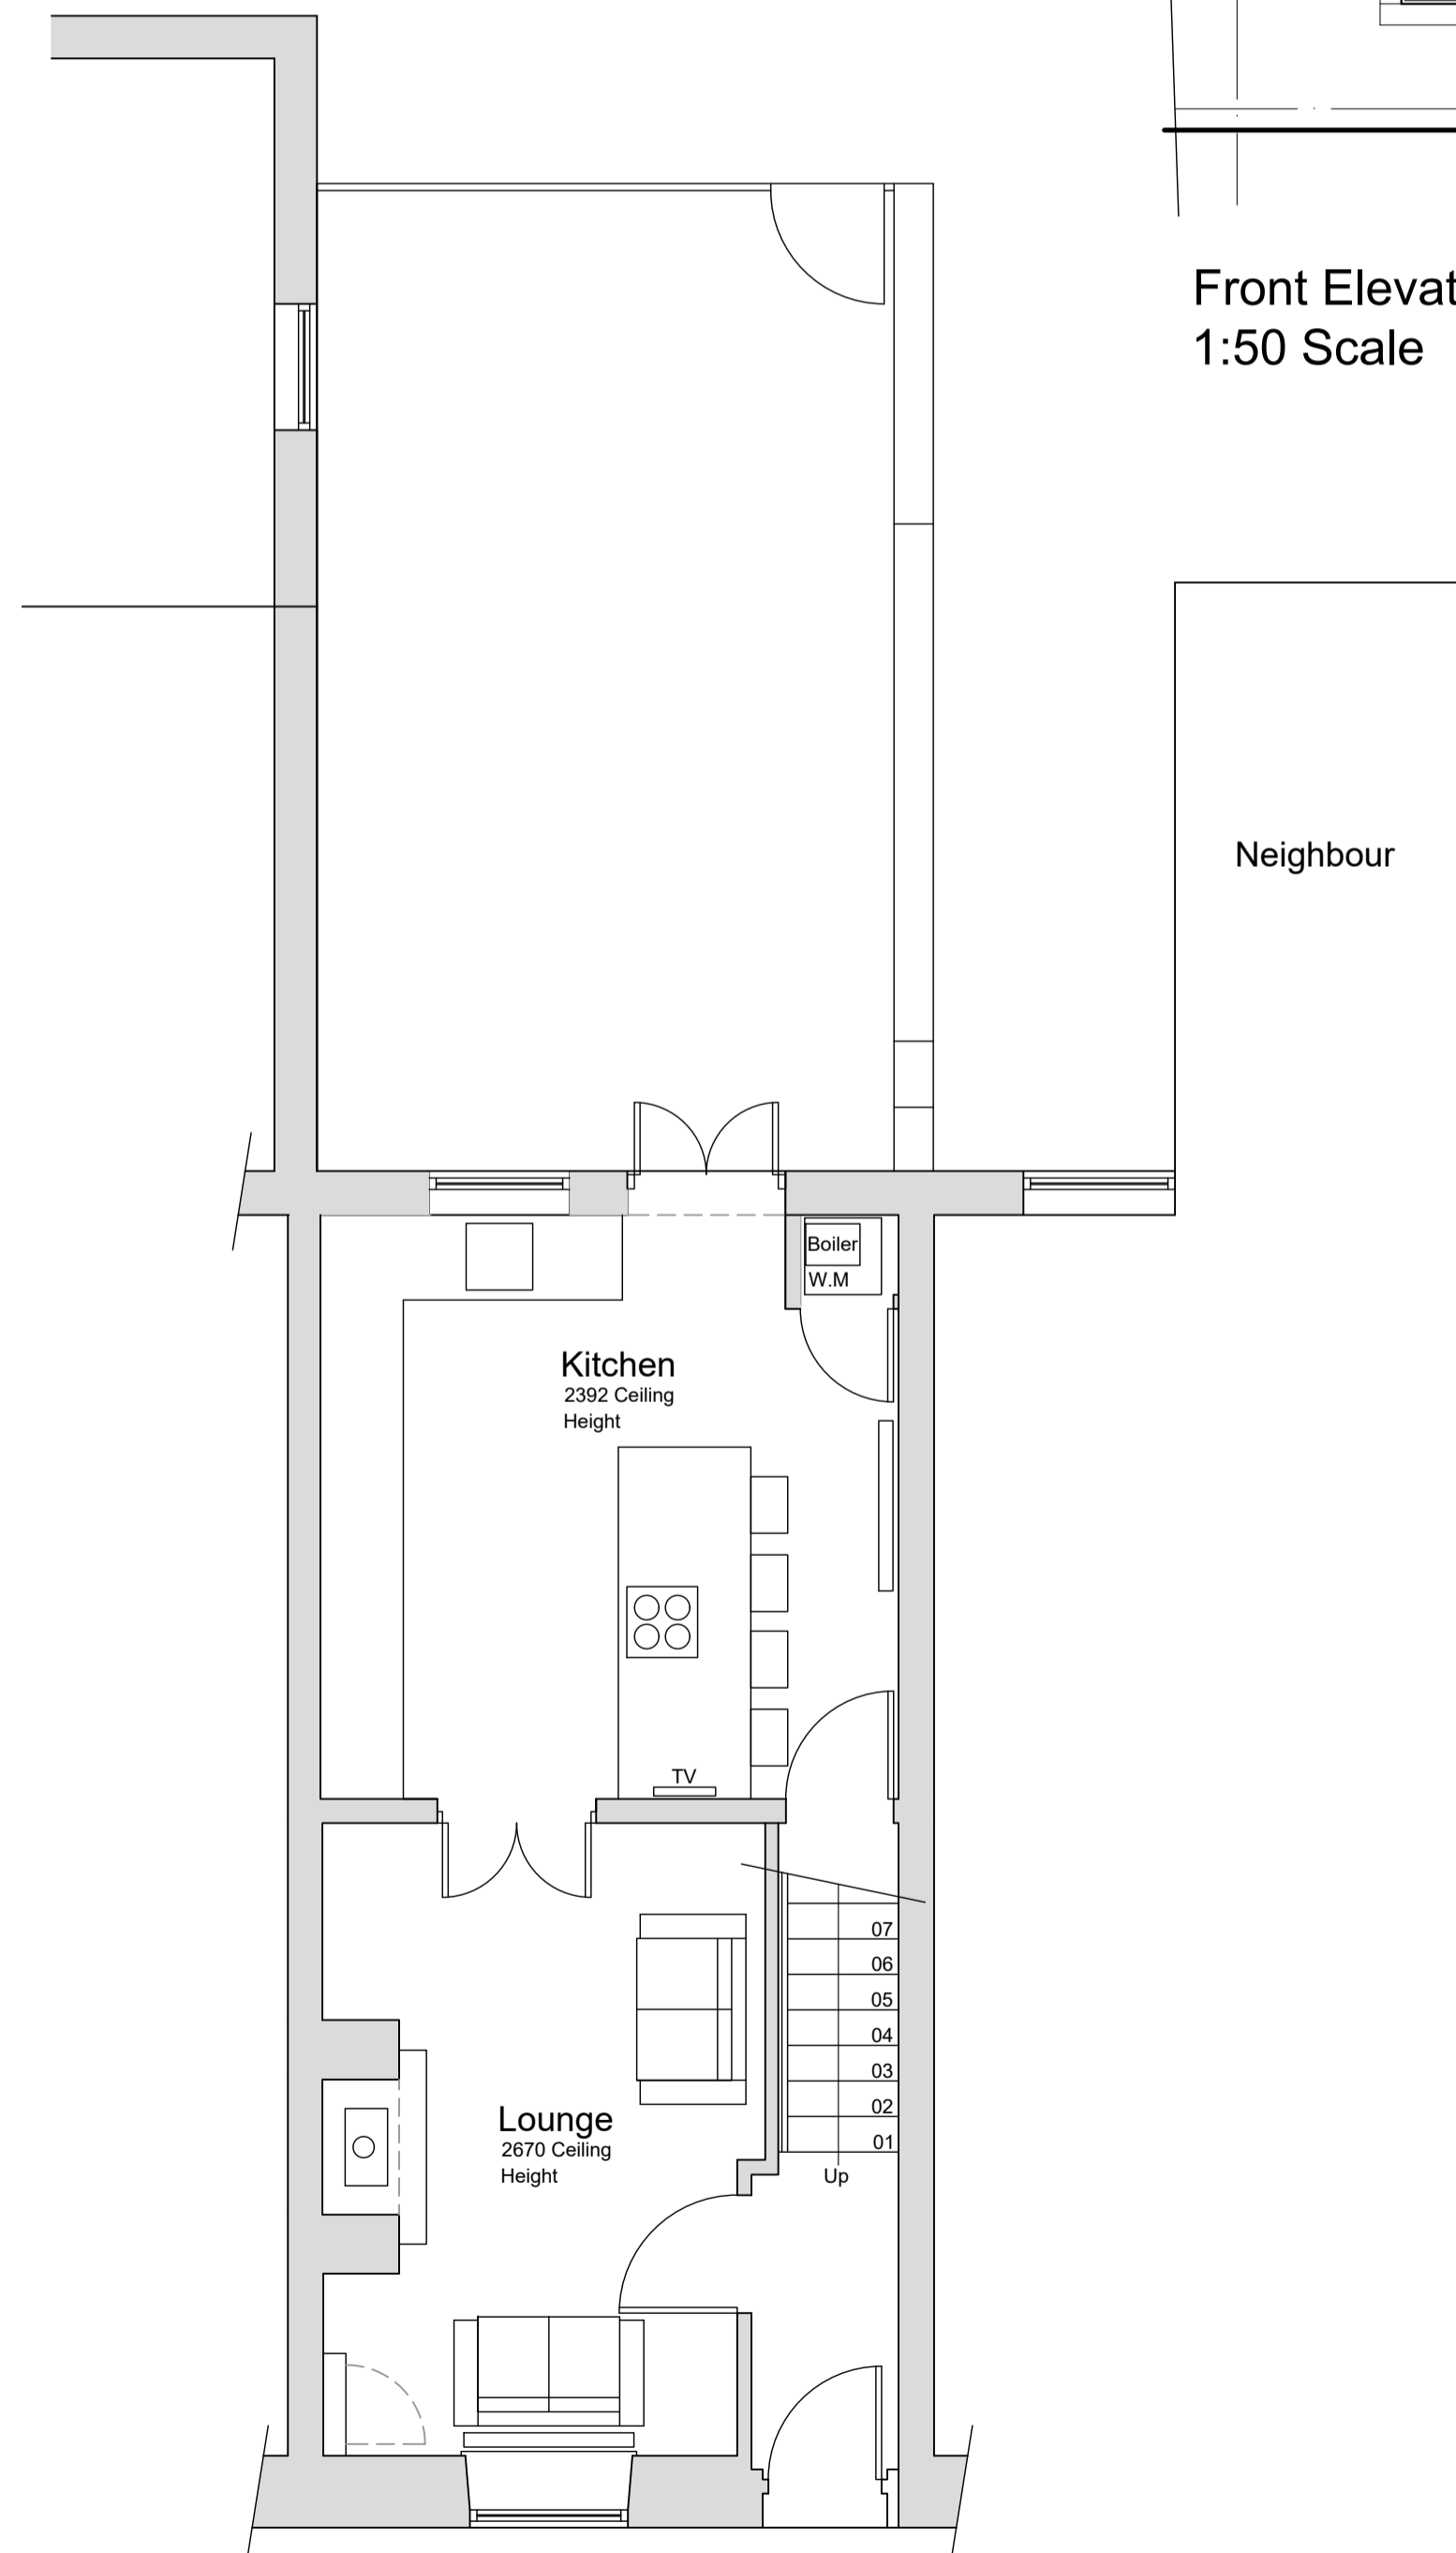


Ground Floor Plan
1:50 Scale

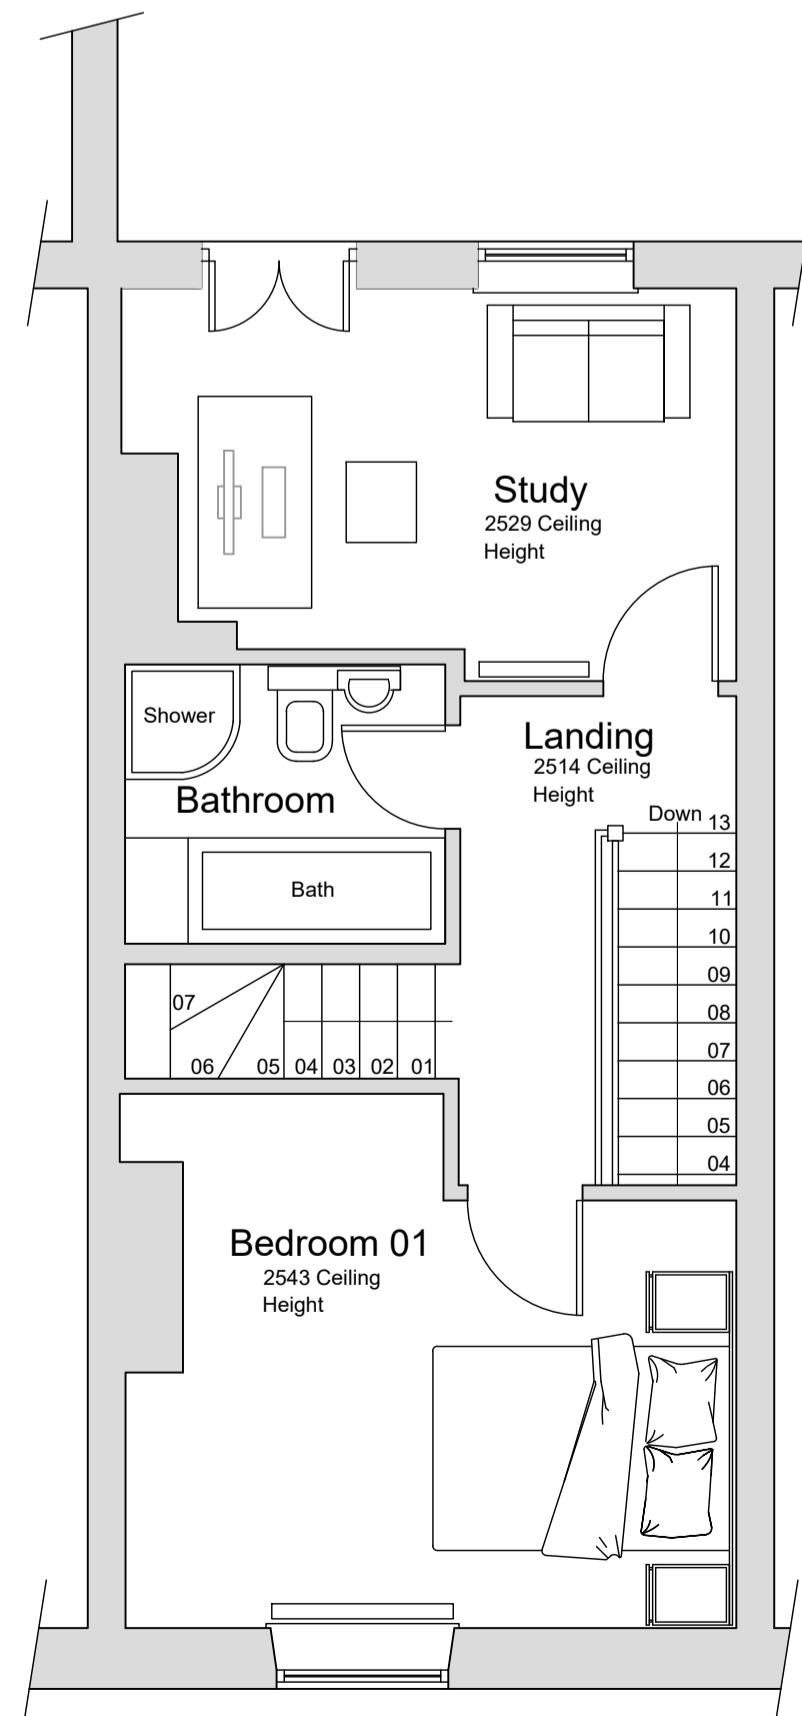

First Floor Plan
1:50 Scale

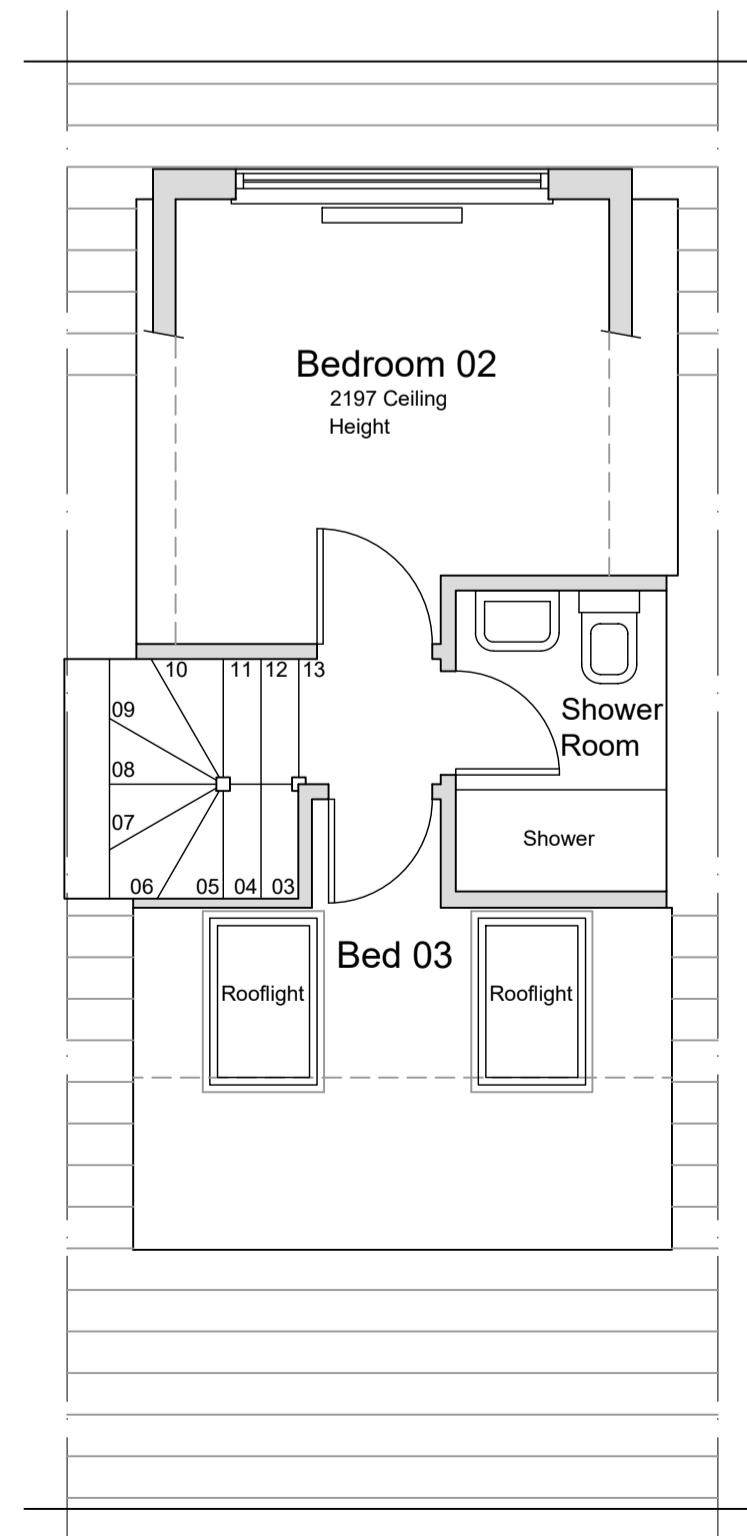

Second Floor Plan
1:50 Scale

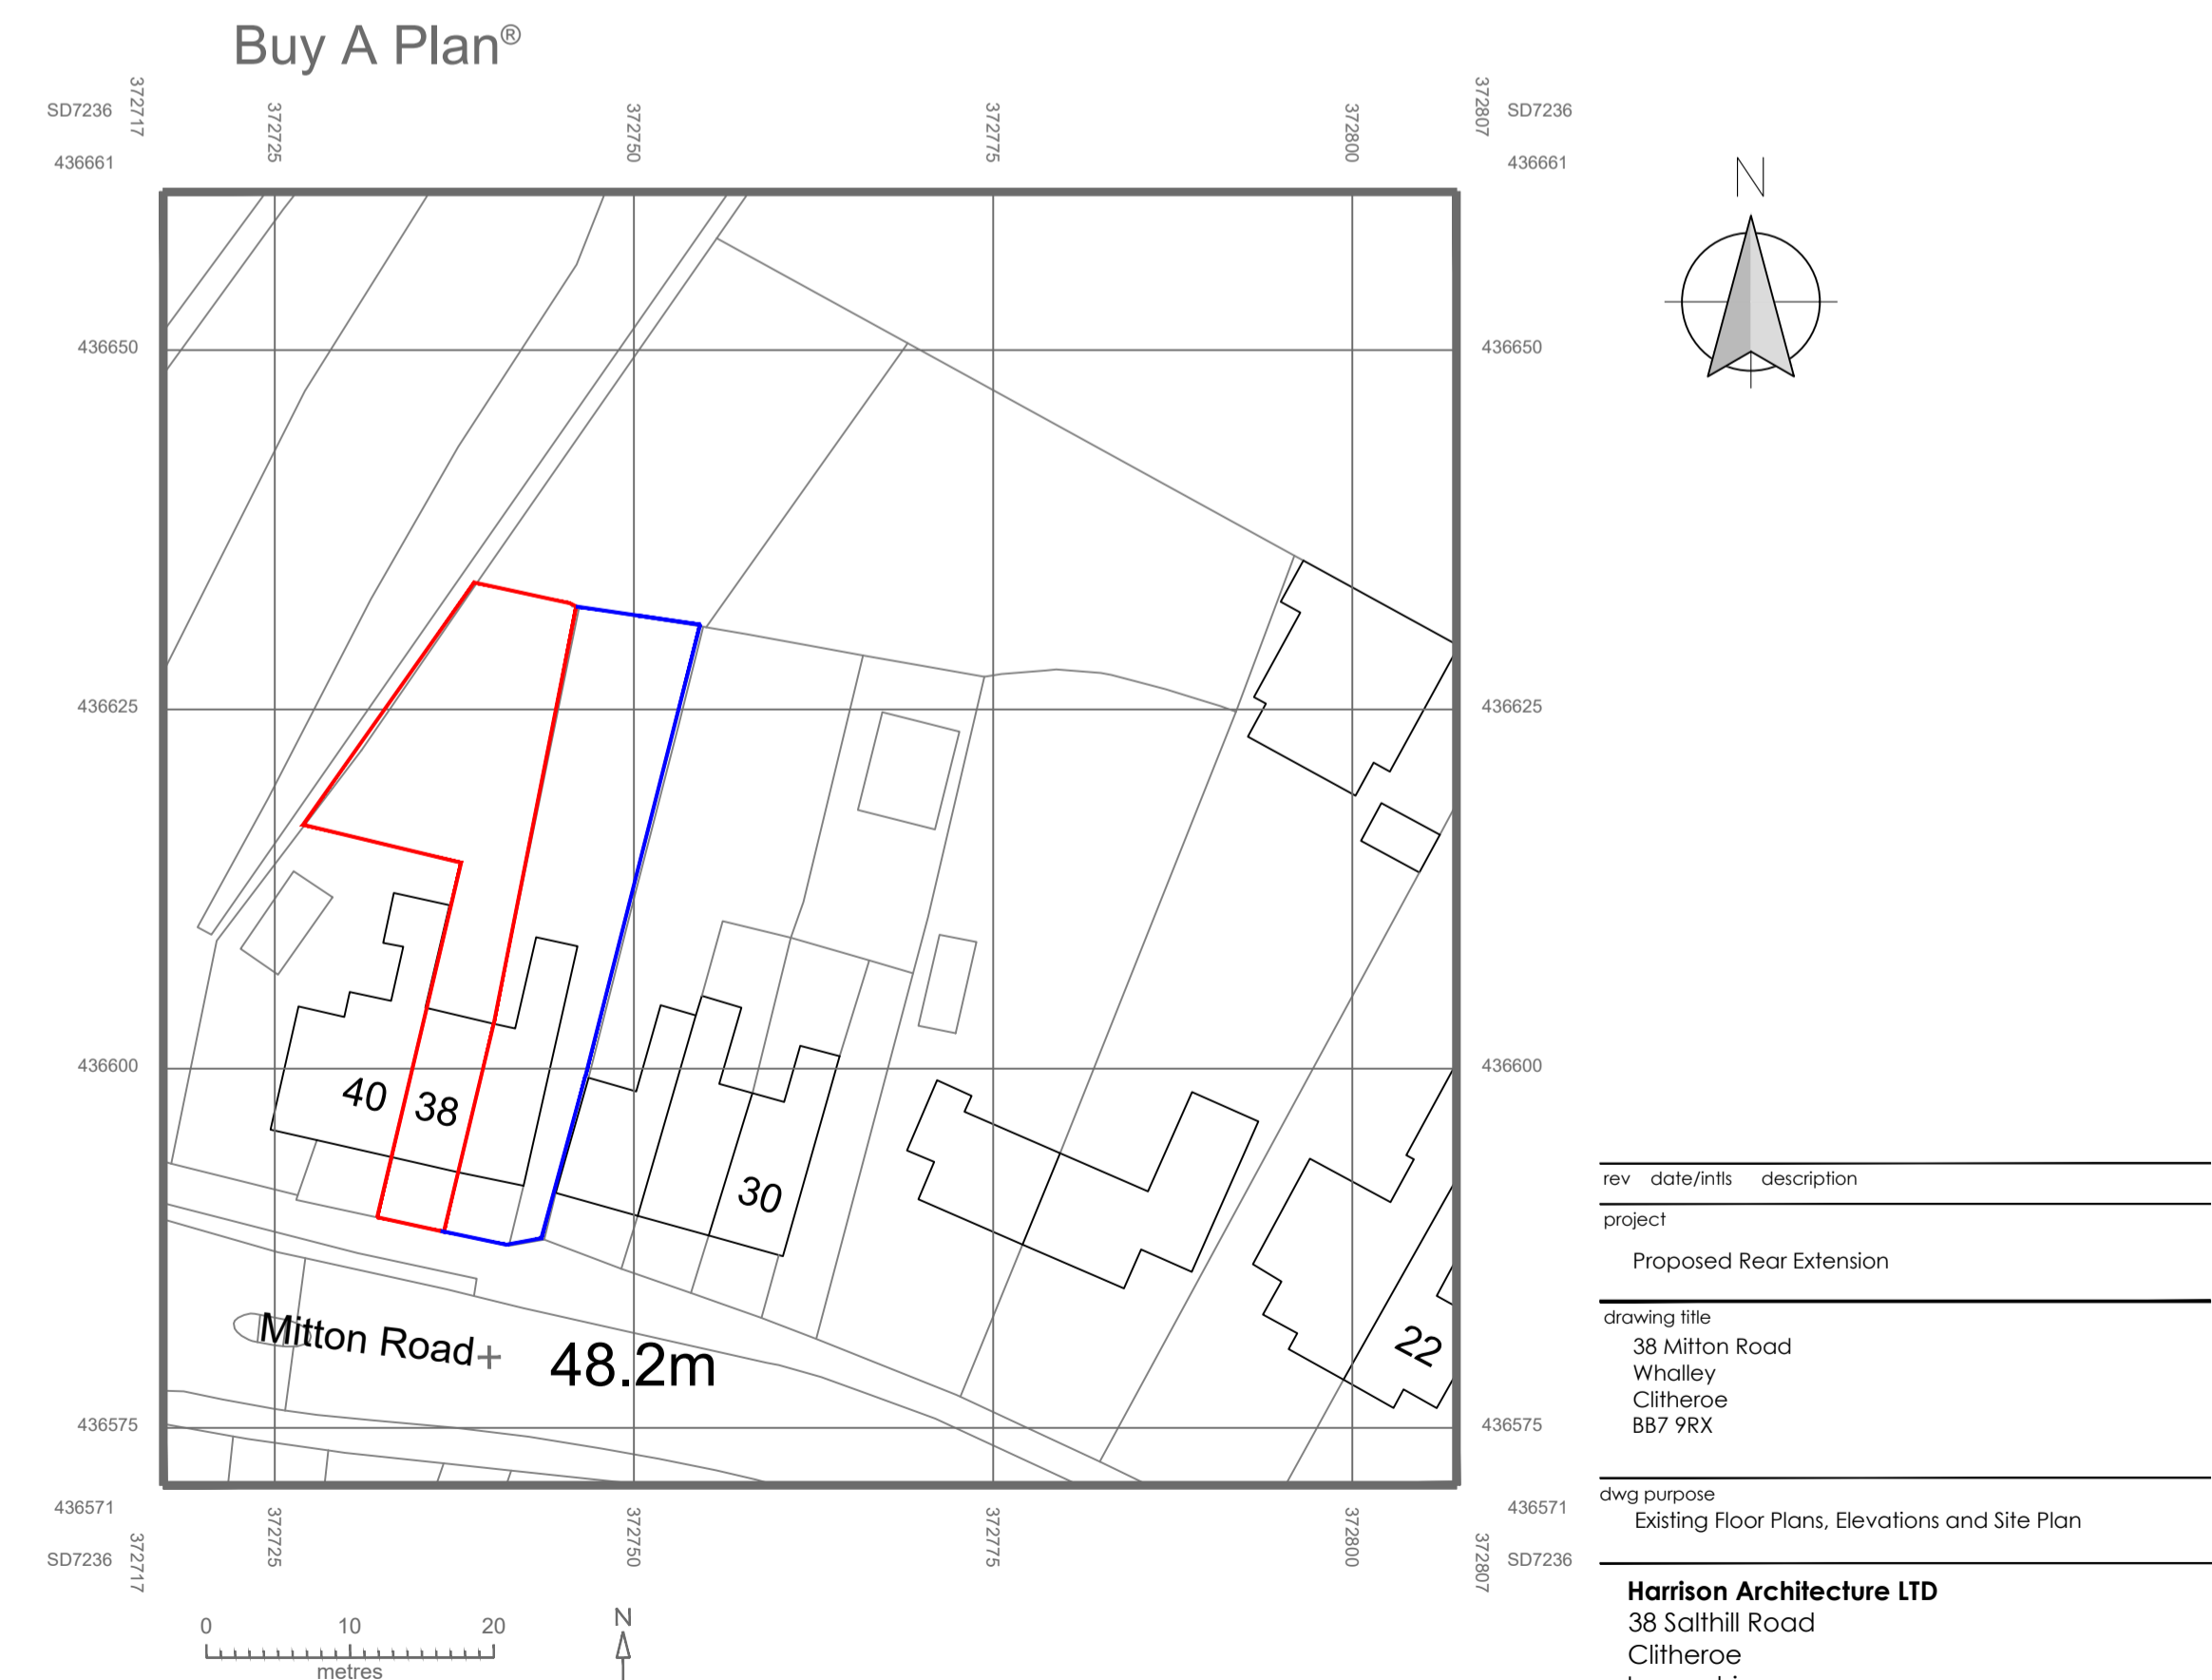

Site Plan
1:500 Scale

rev	date/ints	description
		project
		Proposed Rear Extension

drawing title
38 Milton Road
Whalley
Clitheroe
BB7 9RX

dwg purpose
Existing Floor Plans, Elevations and Site Plan

Harrison Architecture LTD
38 Salthill Road
Clitheroe
Lancashire
BB7 1NU
Email: Craig_leigh_harrison@yahoo.co.uk
Mobile: 07539 302831

scale	1:50 and 1:500	001
@ sheet size	A1	drawing number revision