



This drawing is to be read in conjunction with all relevant Architect, consultants' and specialists' drawings and specifications. The Architect is to be notified of any discrepancies before proceeding. Do not scale from this drawing. All dimensions and levels are to be checked on site. This drawing is subject to copyright. All work carried out before Planning and Building Permission has been granted is at the contractor/clients risk.

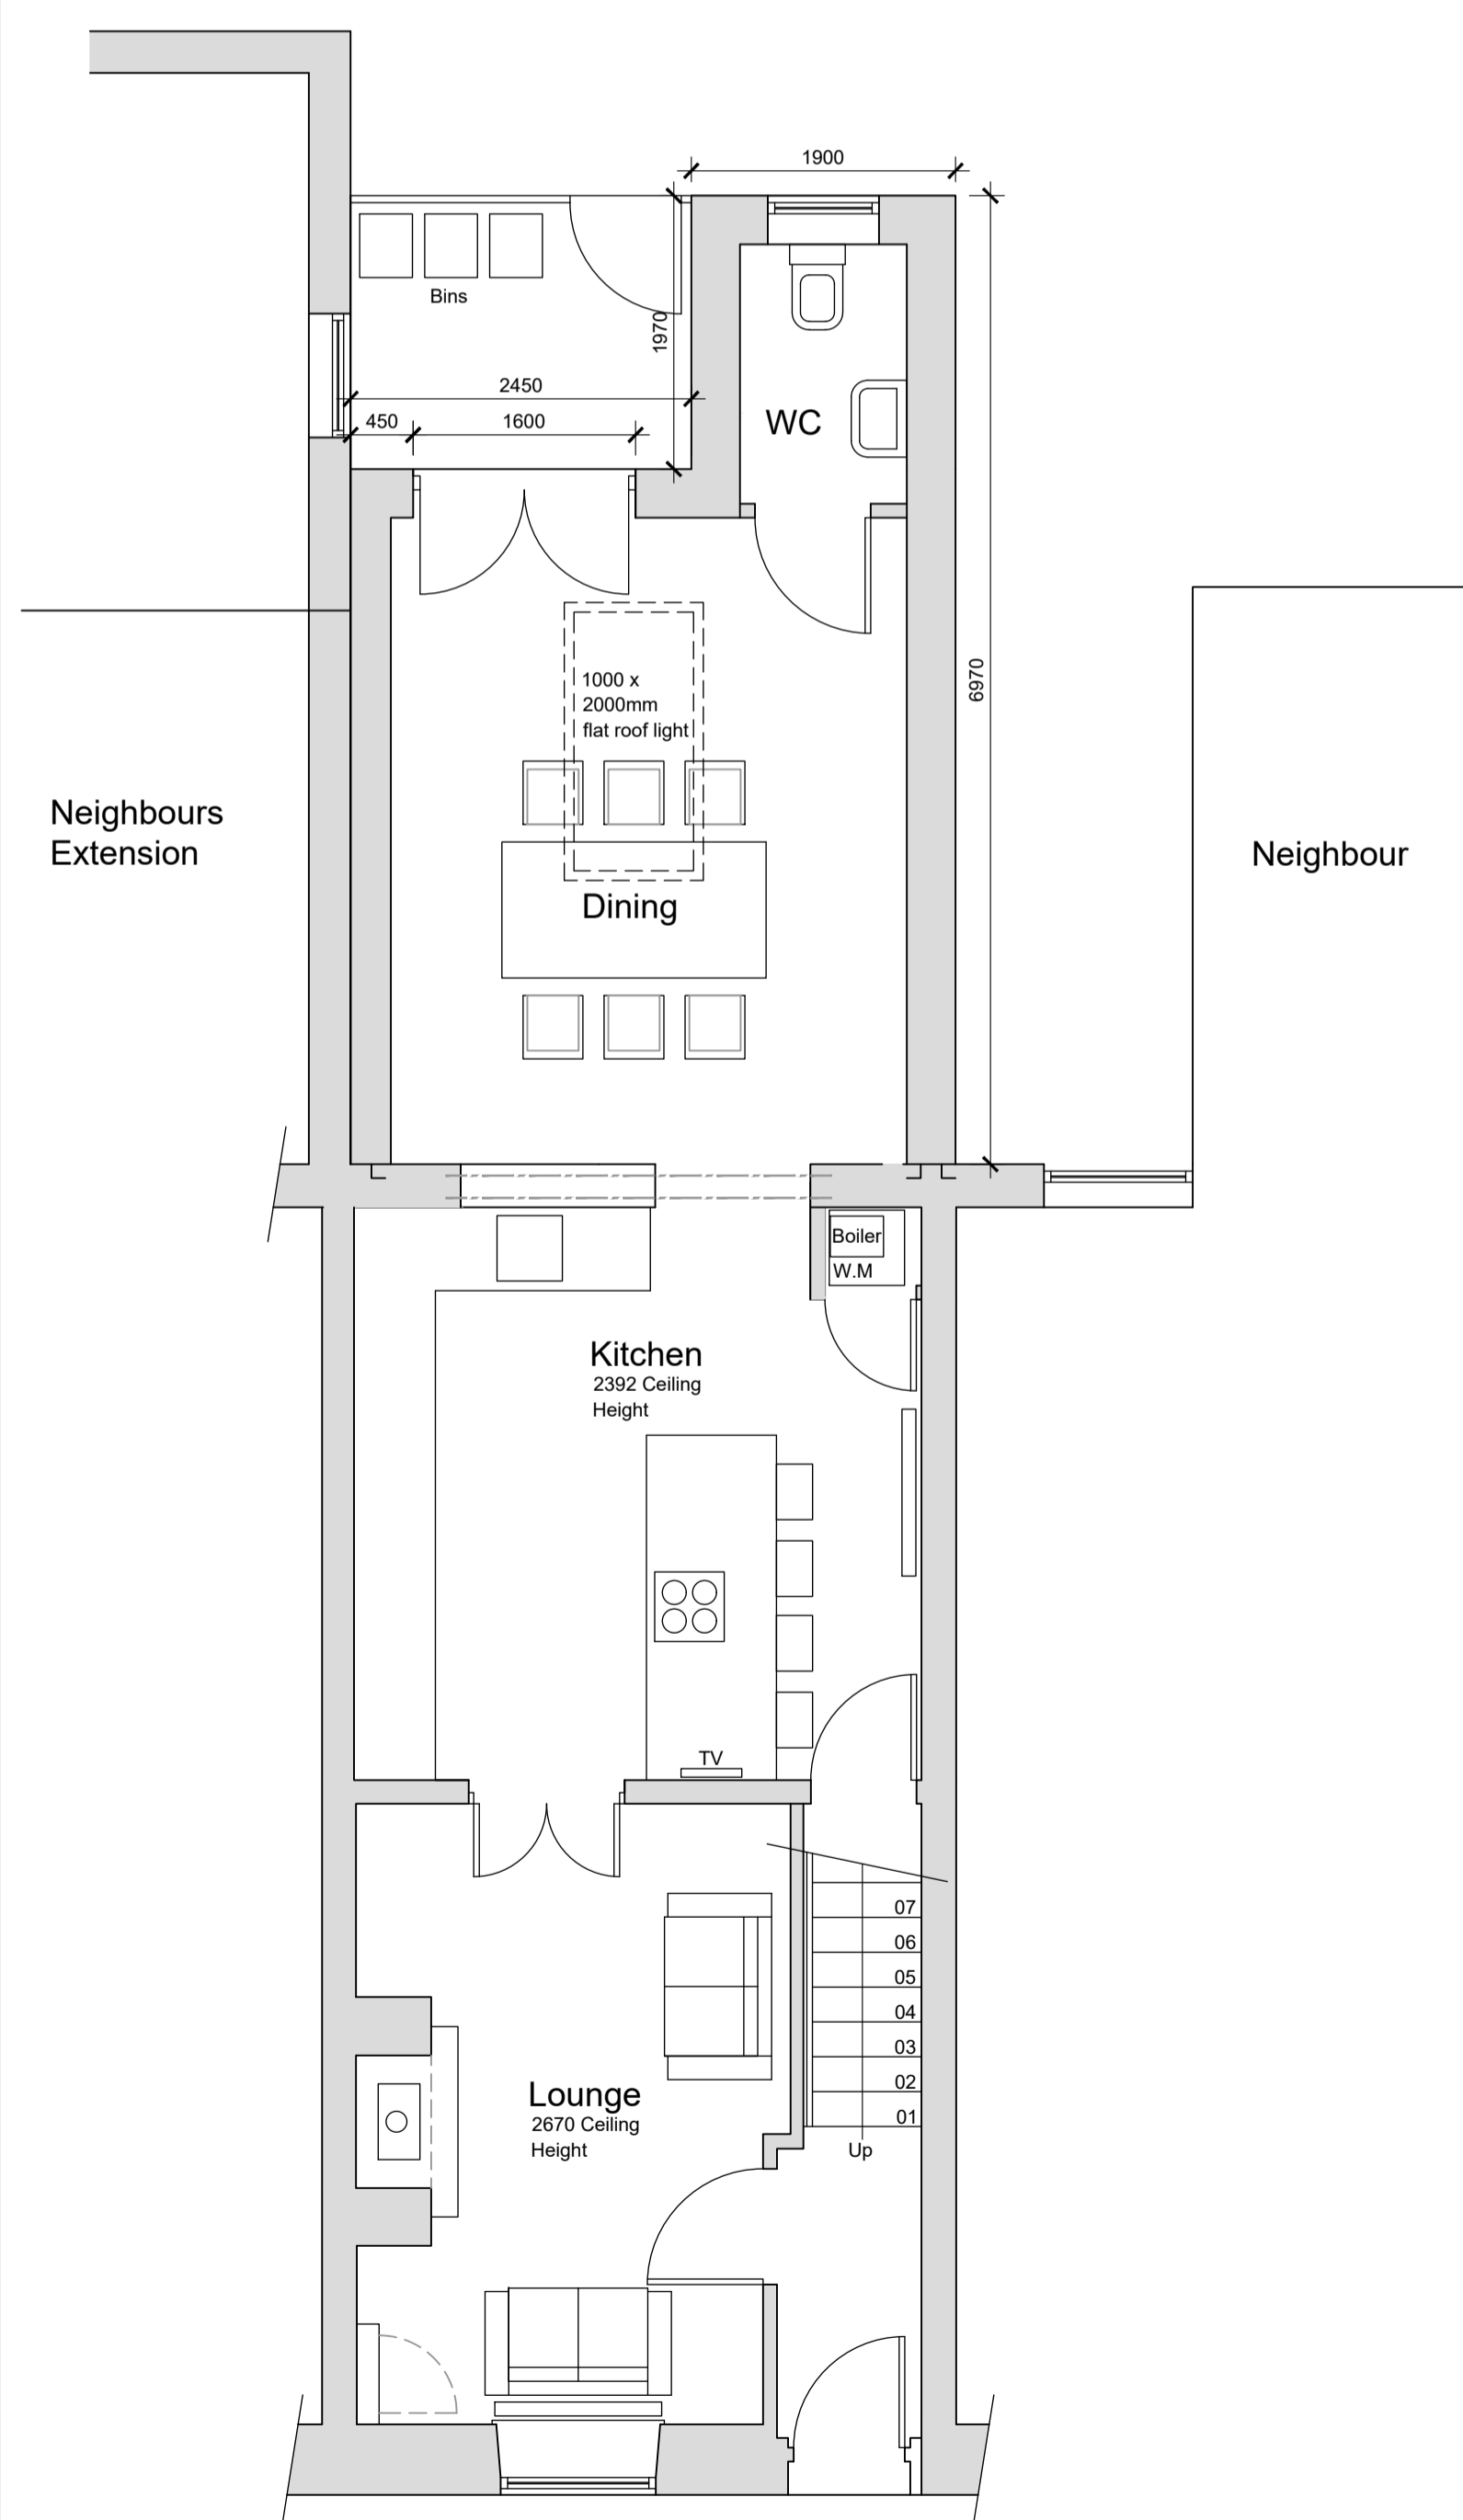

Ground Floor Plan
1:50 Scale

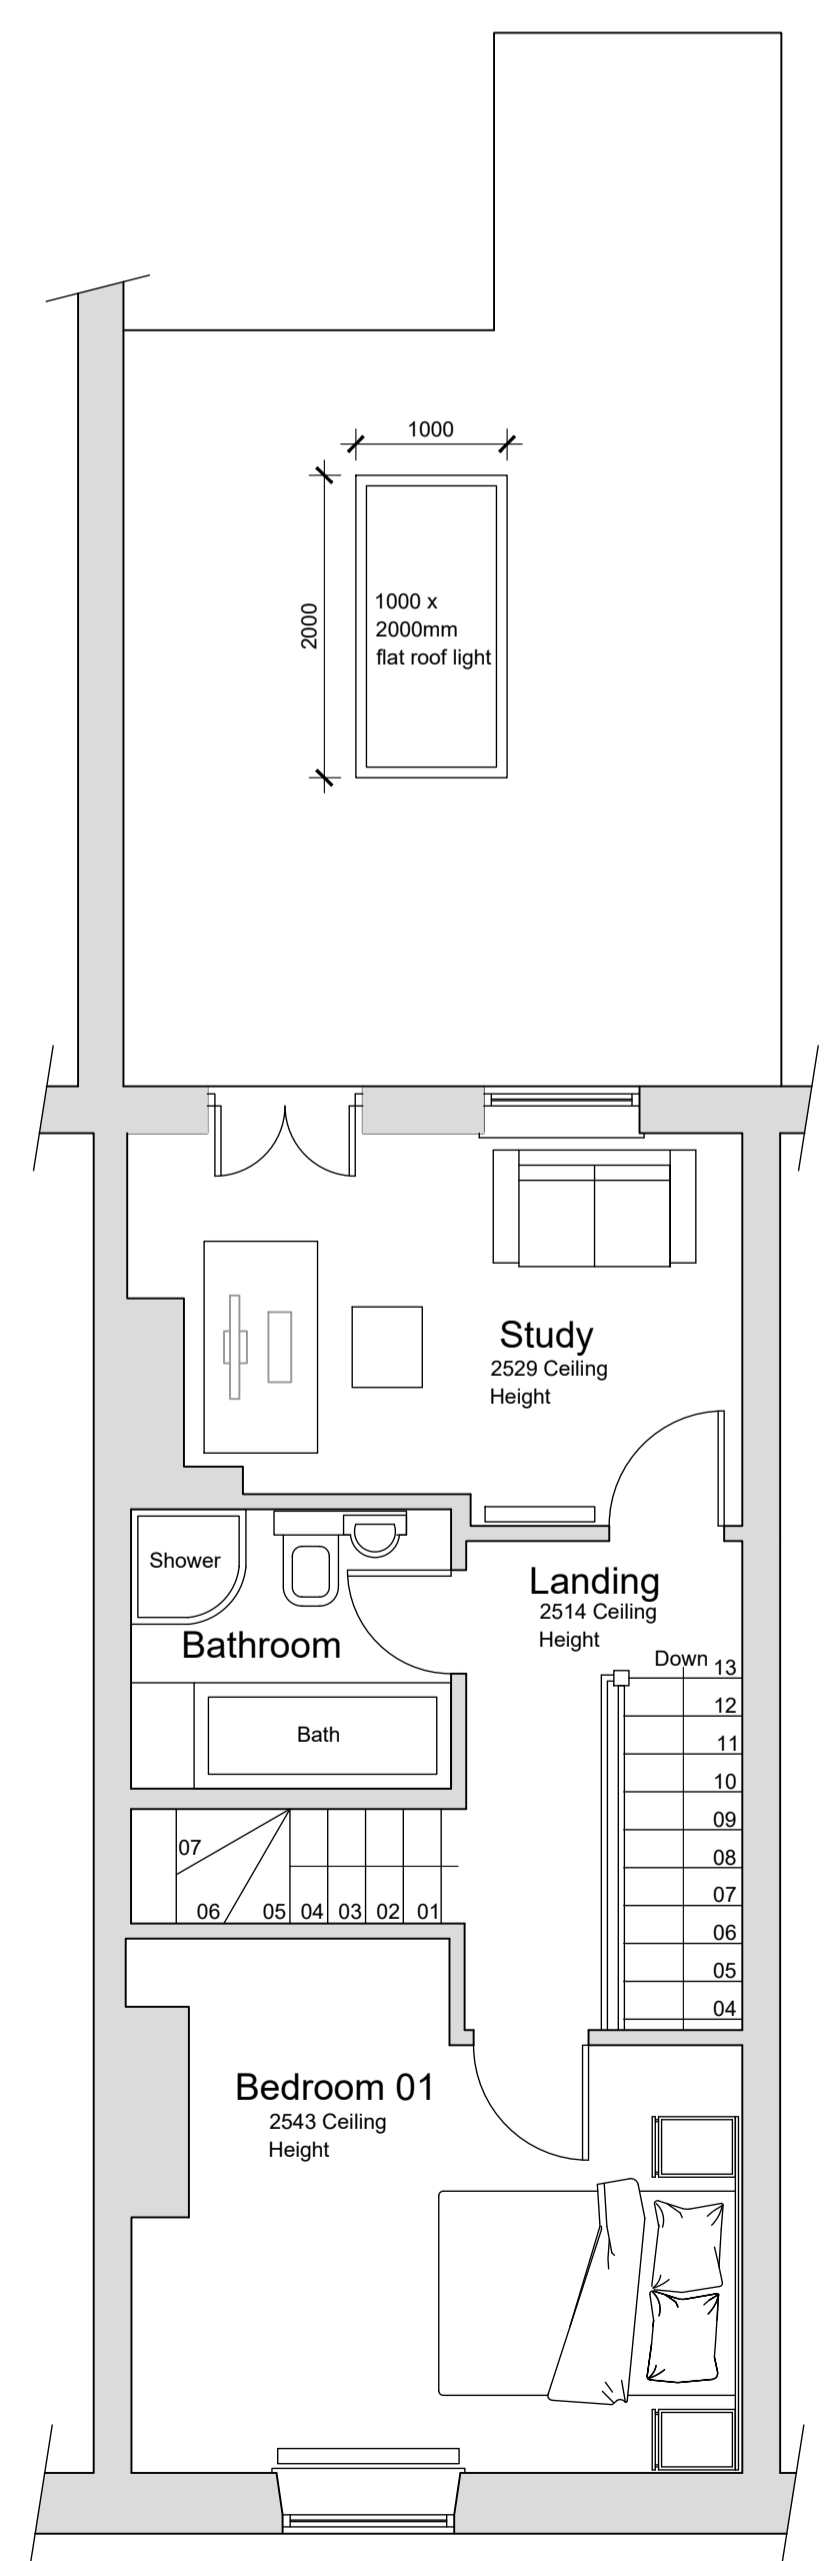


First Floor Plan
1:50 Scale




Front Elevation (South)
1:50 Scale



Rear Elevation (North)
1:50 Scale

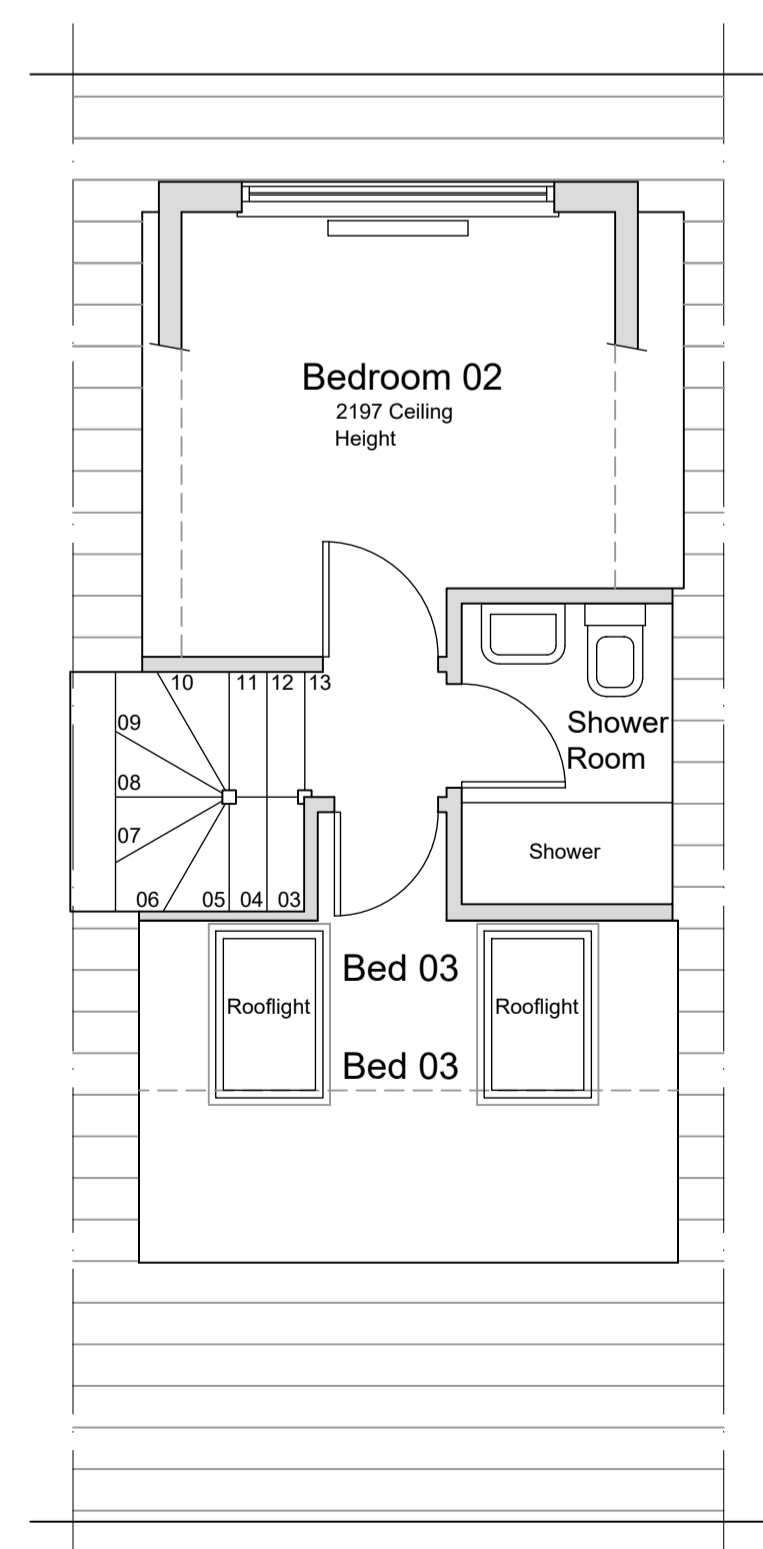

Second Floor Plan
1:50 Scale

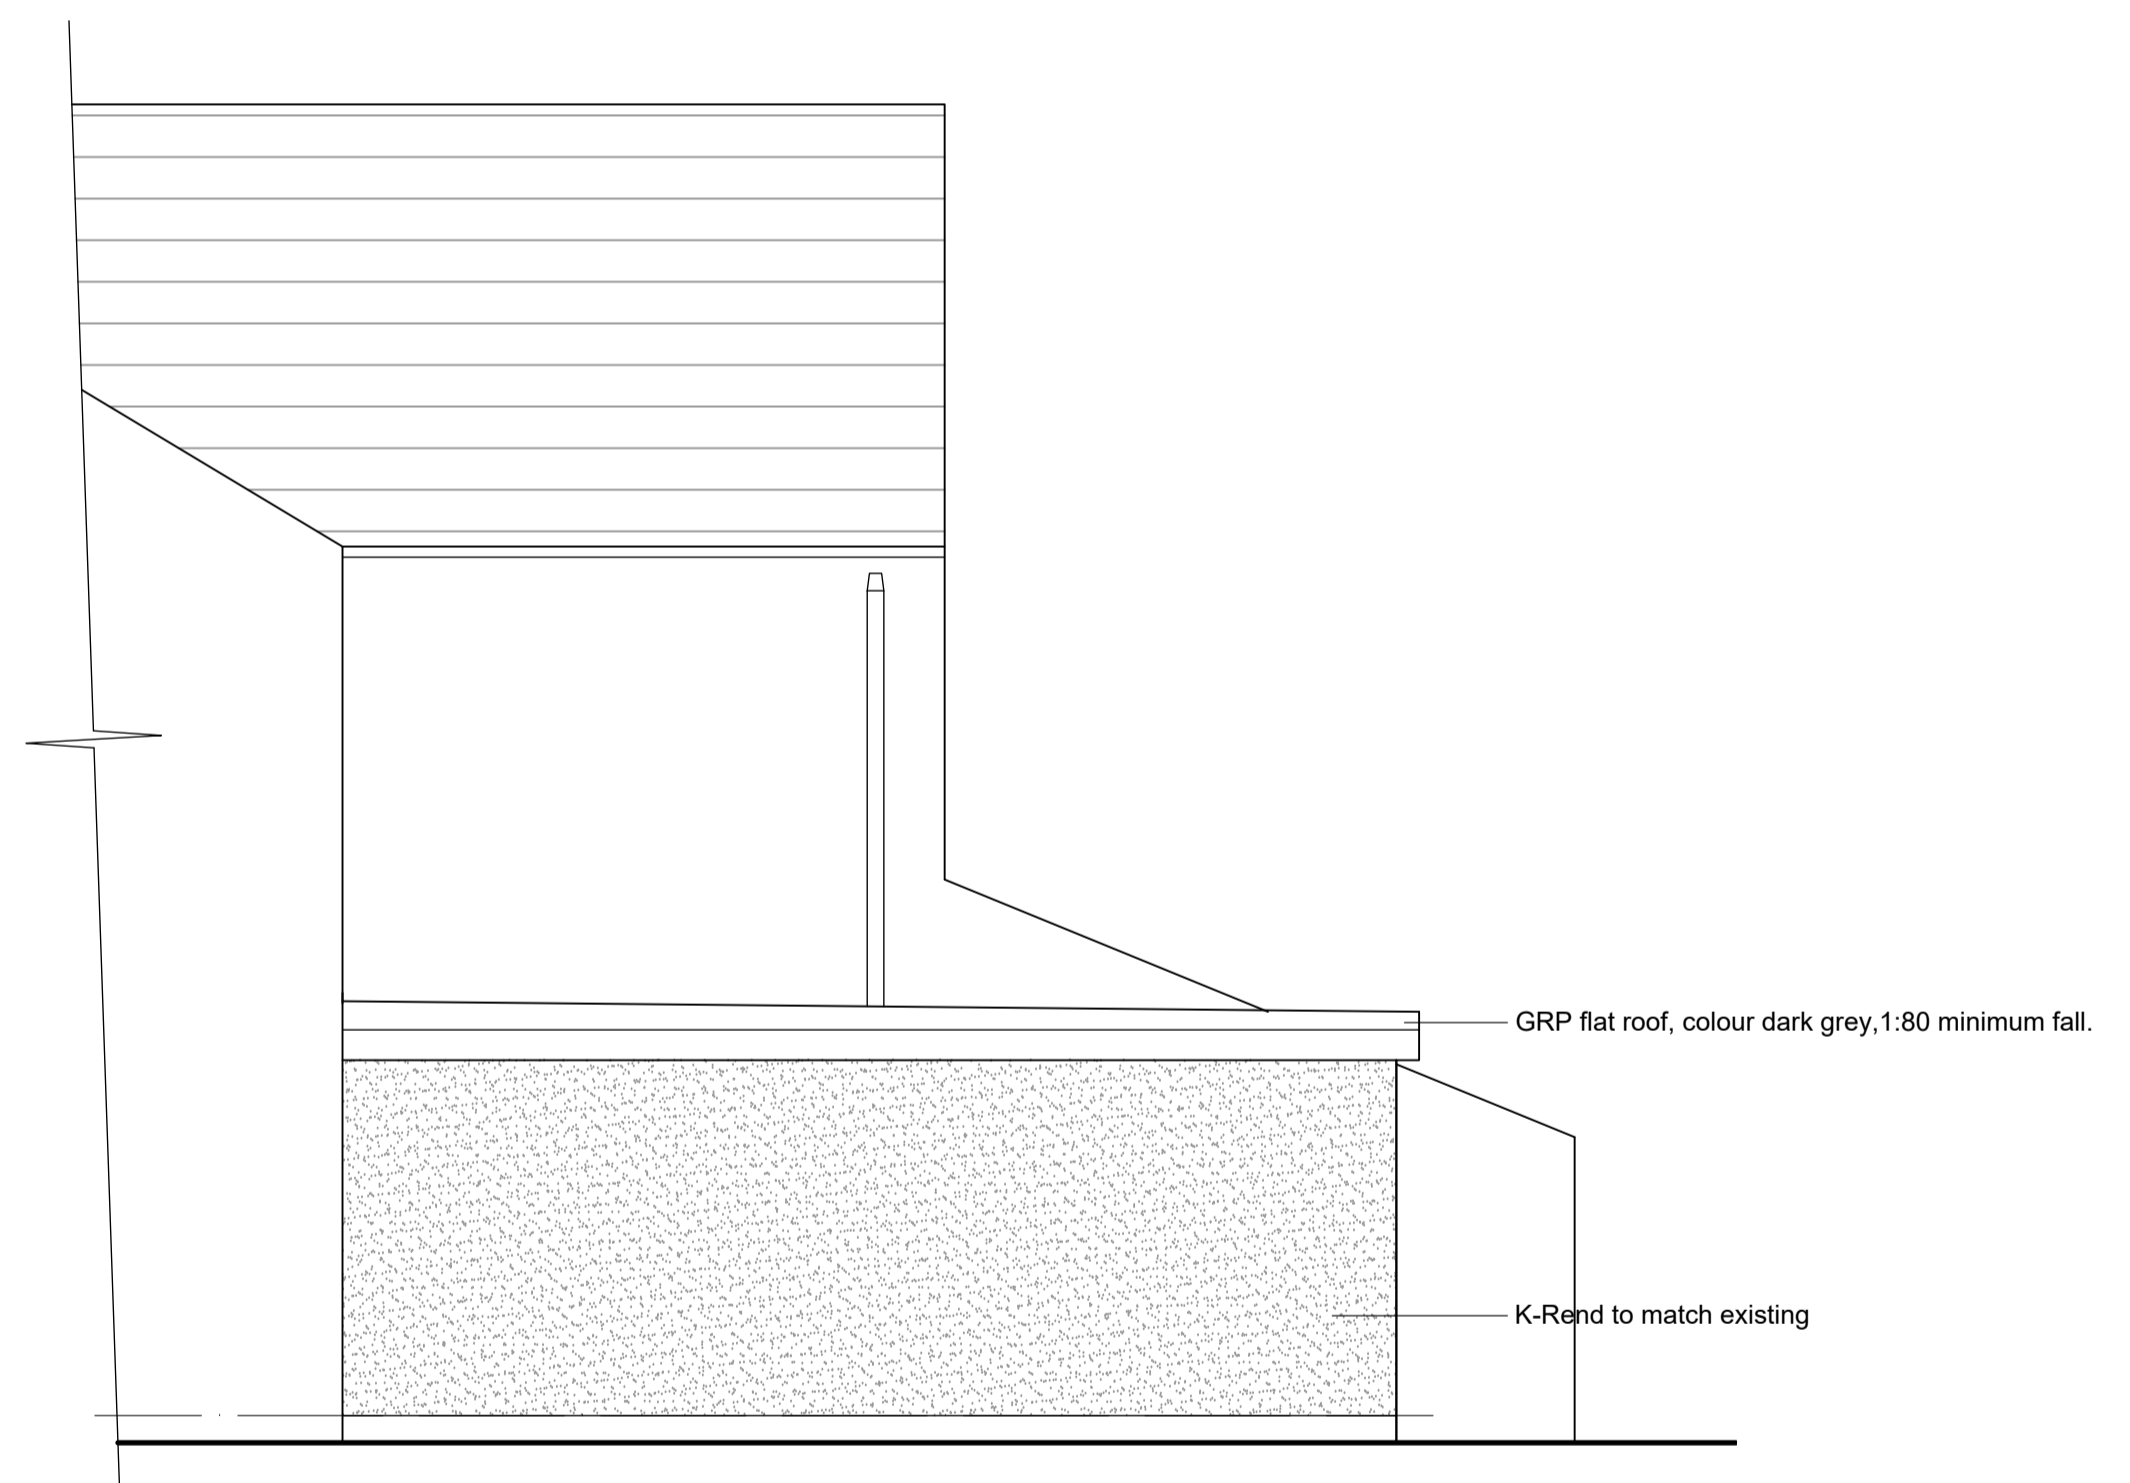

East Elevation
1:50 Scale

rev	date/ints	description
		project
		Proposed Rear Extension
drawing title		
38 Salthill Road Whalley Clitheroe BB7 9RX		
dwg purpose		
Proposed Floor Plans and Elevations		
Harrison Architecture LTD 38 Salthill Road Clitheroe Lancashire BB7 1NU Email: Craig_leigh_harrison@yahoo.co.uk Mobile: 07539 302831		
scale	1:50	002
@ sheet size	A1	drawing number revision