




PROPOSED SITE PLAN SCALE 1:200

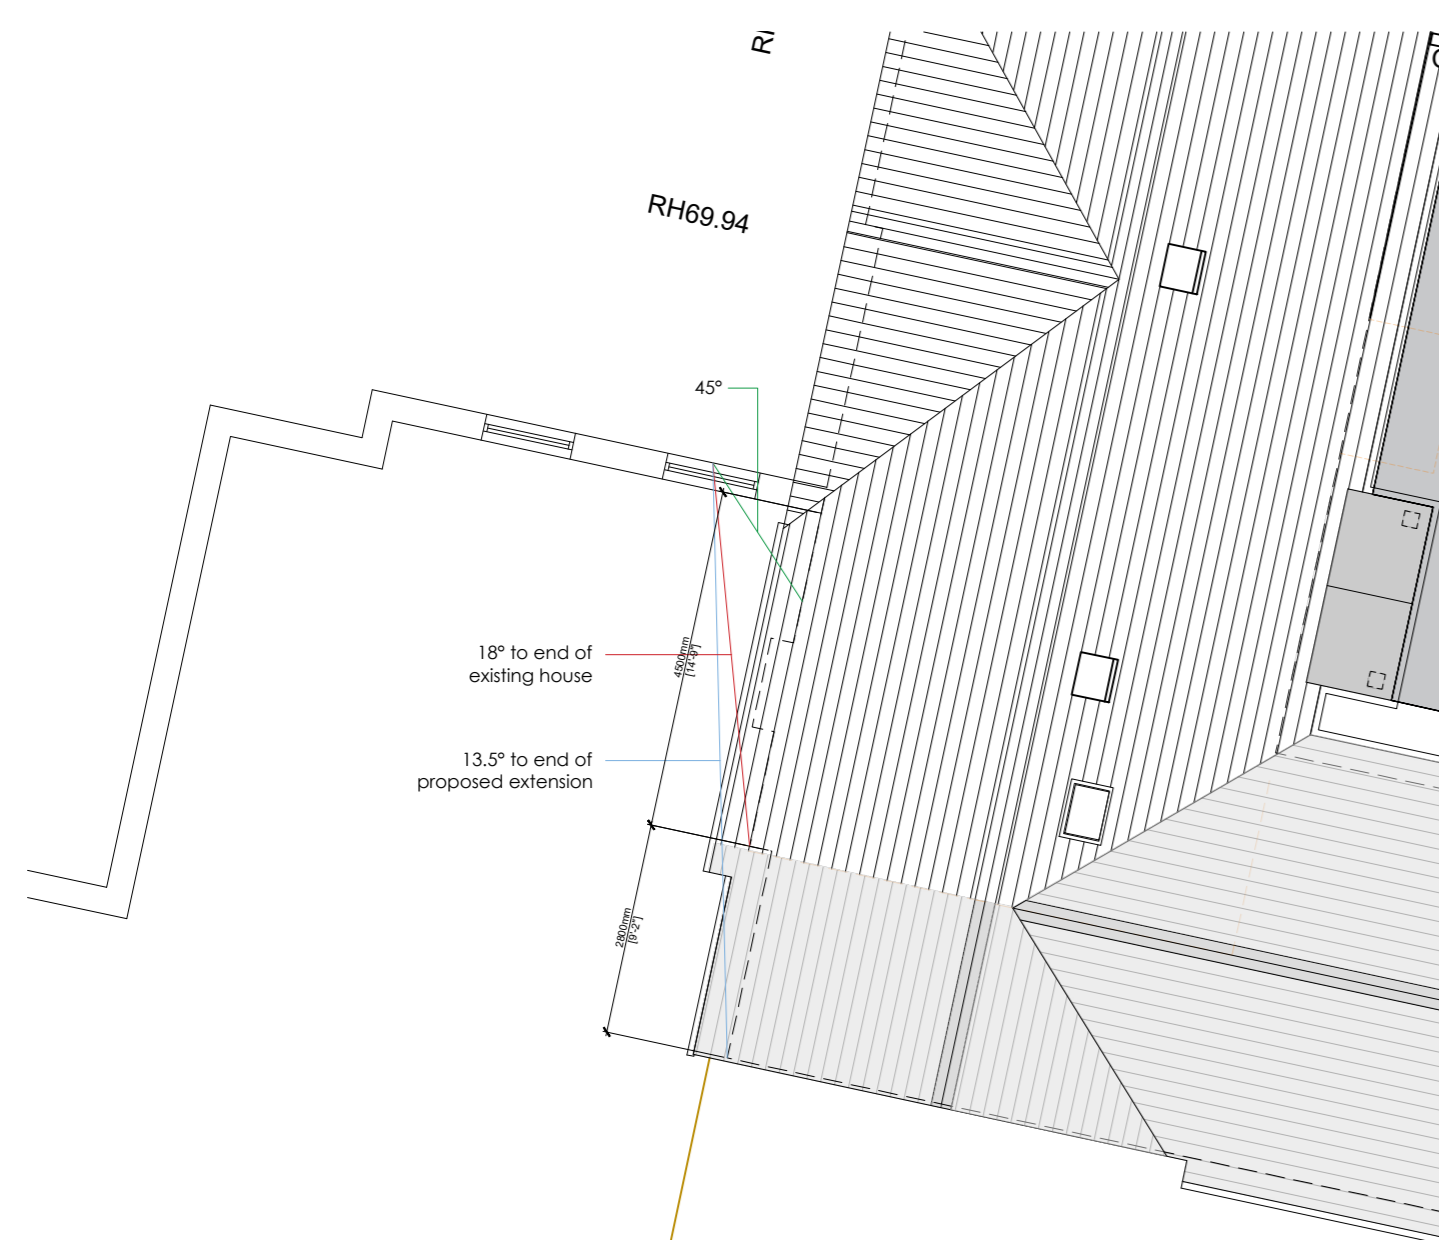


PROPOSED SITE PLAN SCALE 1:100

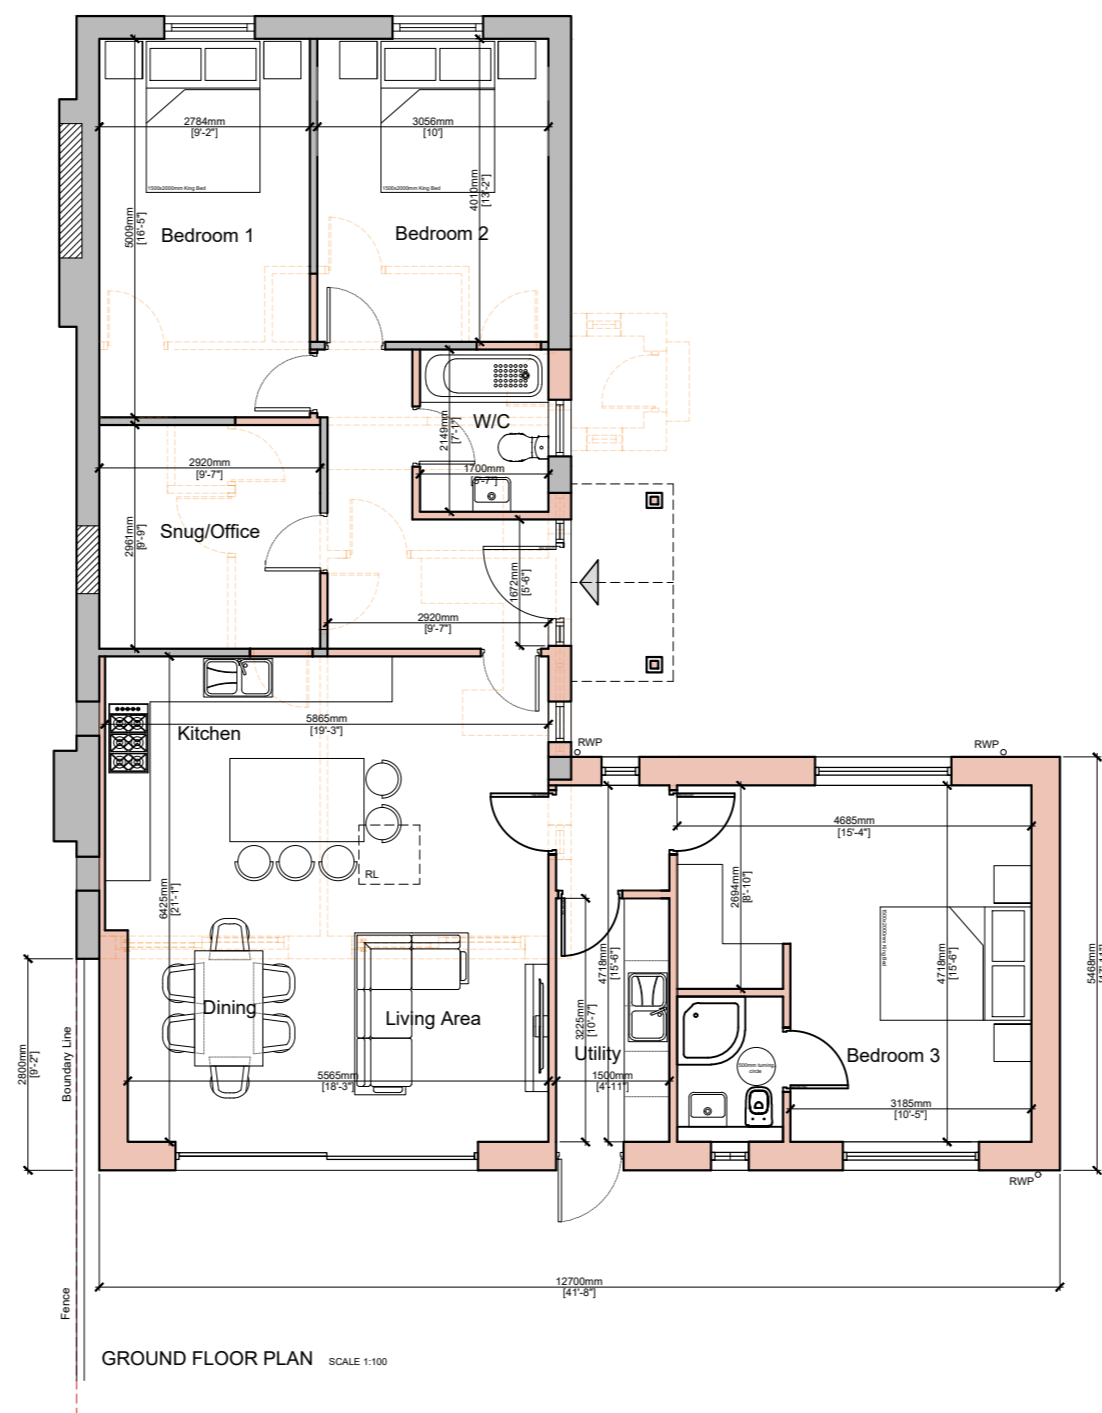


GROUND FLOOR PLAN SCALE 1:100

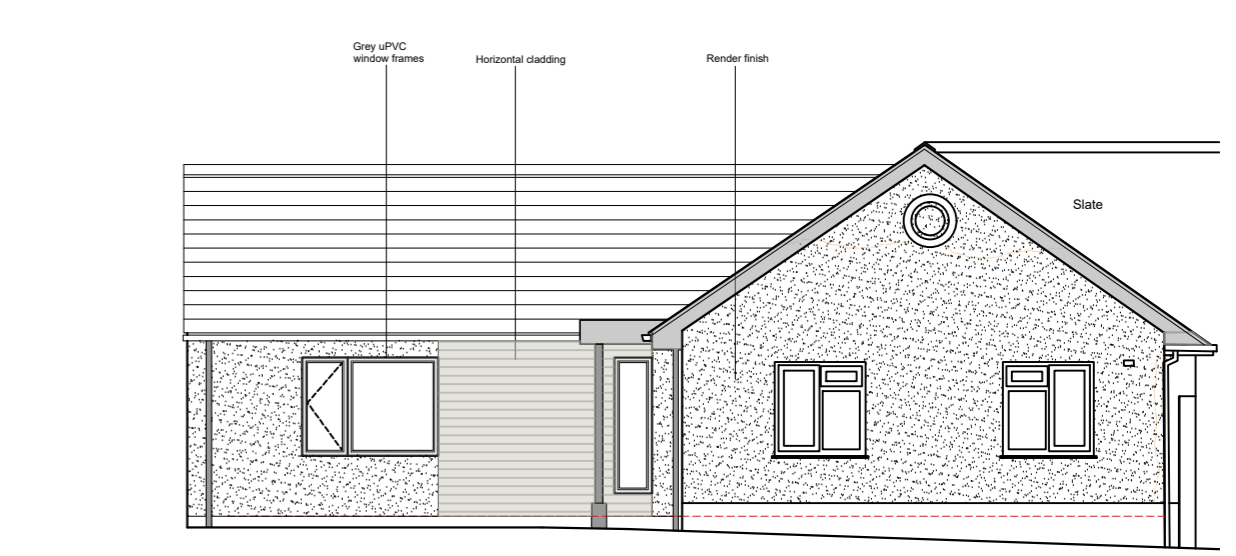


NORTH ELEVATION SCALE 1:100

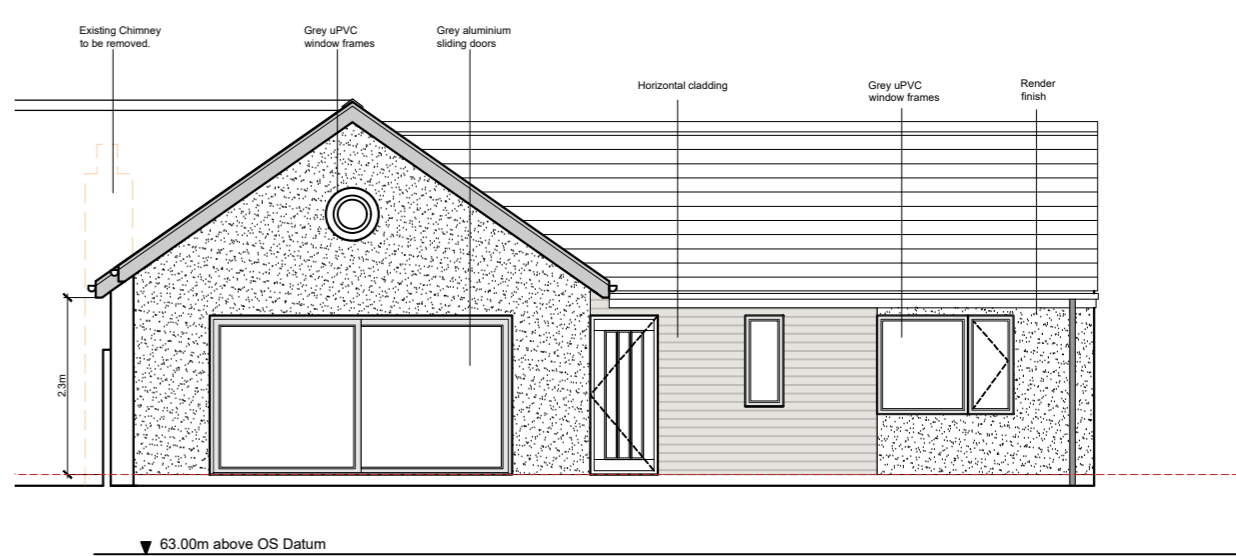



SOUTH ELEVATION SCALE 1:100

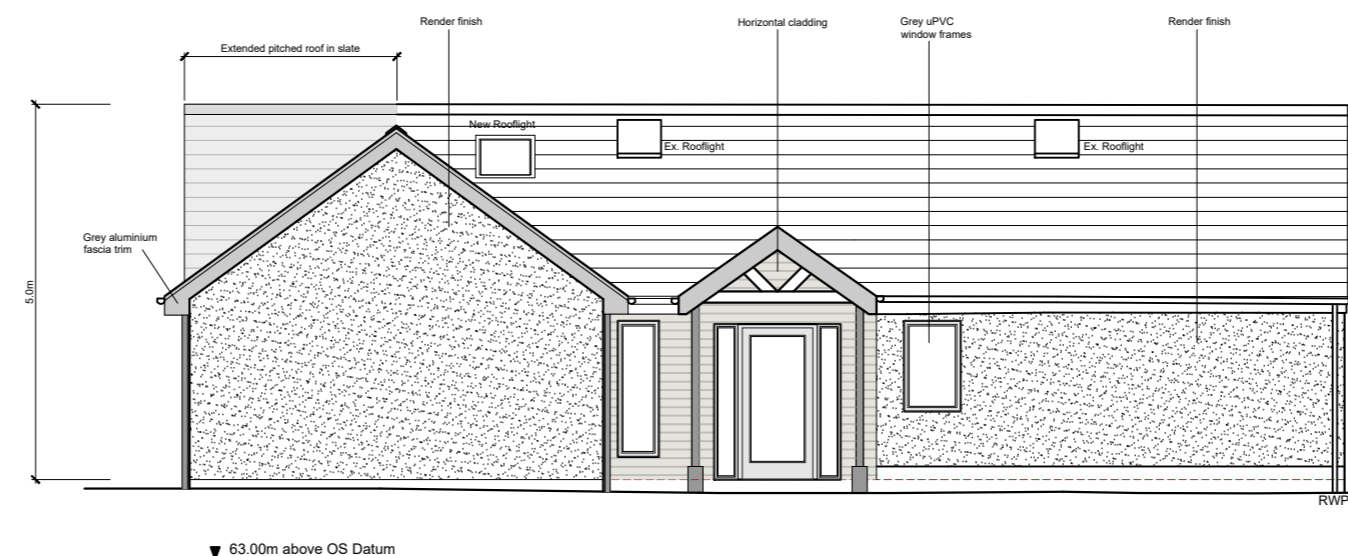


EAST ELEVATION SCALE 1:100

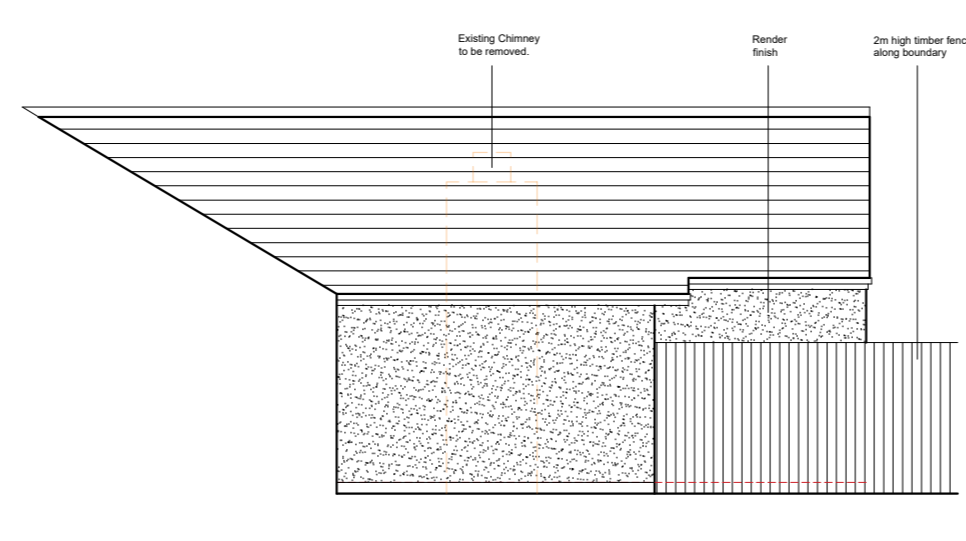

WEST ELEVATION SCALE 1:100

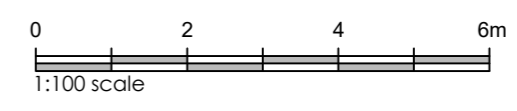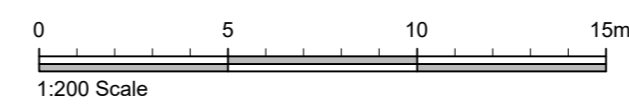

This drawing is to be read in conjunction with all relevant Architect, consultants' and specialists' drawings and specifications. The Architect is to be notified of any discrepancies before proceeding. Do not scale from this drawing. All dimensions and levels are to be checked on site. This drawing is subject to copyright. All work carried out before Planning and Building Permission has been granted is at the contractor/client's risk. Note: proposed drawing based on OS dwg information. All illustrated dimensions are approximate and all site dimensions are to be checked on site and subject to site survey.

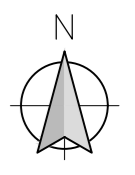

C	03.03.26	Amendments based on feedback from planners.	MG
B	02.03.26	Amendments based on feedback from planners.	MG
A	26.02.26	Amendments based on feedback from planners.	MG

Client
Mr and Mrs Atherton

Job Title
Extensions and alterations to
4A Wiswell lane
Whalley
Clitheroe
BB7 9AF

Drawing Title
Proposed Site plan, plans and elevations

Scale	Date	Drawn
1:100 @ A2	NOV 2025	JC

spa
SUNDERLAND PEACOCK ARCHITECTS
SUNDERLAND PEACOCK & ASSOCIATES LTD.
HAZELMERE, PIMLICO ROAD, CLITHEROE
LANCASHIRE, BB7 2AG
T 01200 423178 F 01200 427328
E info@sunderlandpeacock.com
www.sunderlandpeacock.com

7302 - P01 REV C