



**PROPOSED GROUND FLOOR PLAN  
SCALE 1:50**

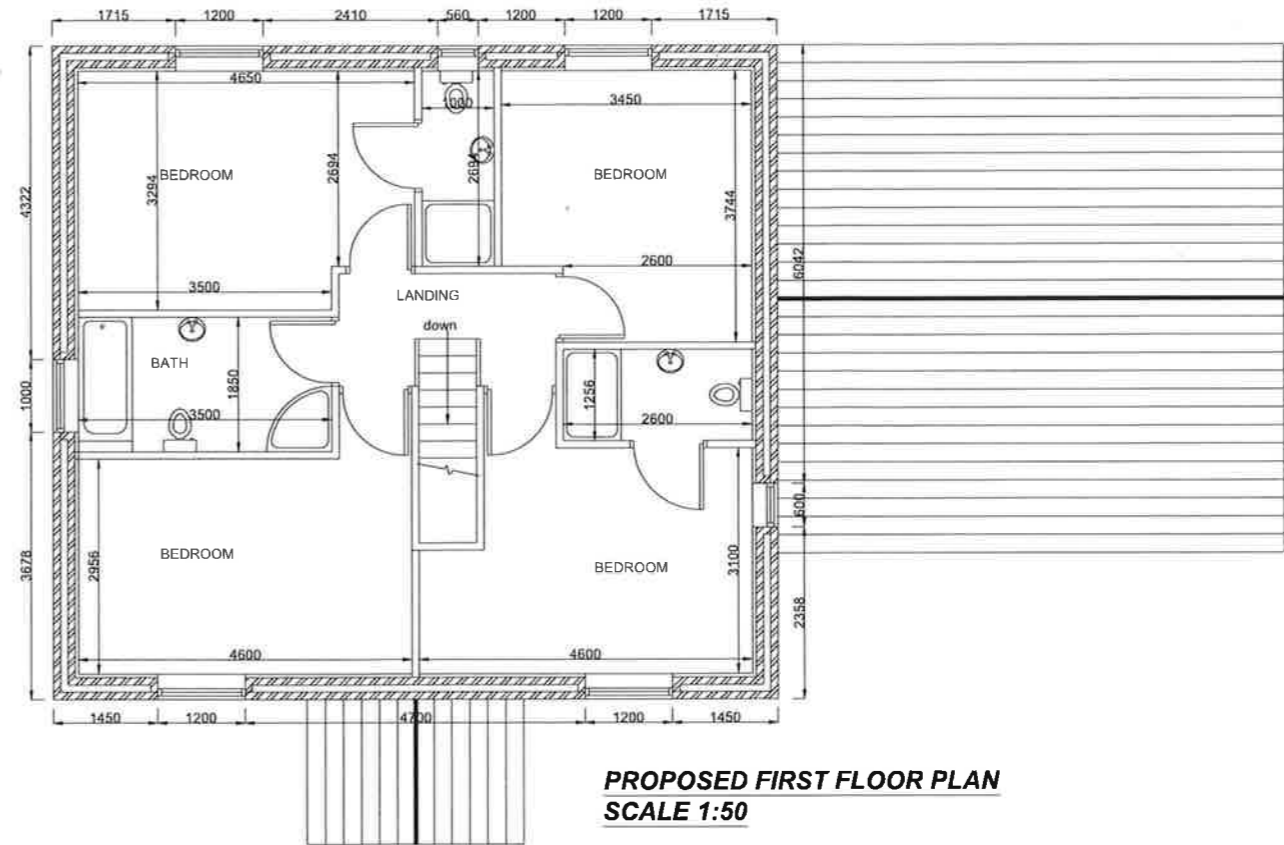


**PROPOSED FIRST FLOOR PLAN  
SCALE 1:50**

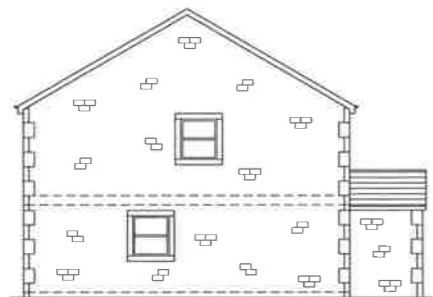

**PROPOSED GABLE ELEVATION  
SCALE 1:100**



**PROPOSED FRONT ELEVATION  
SCALE 1:100**

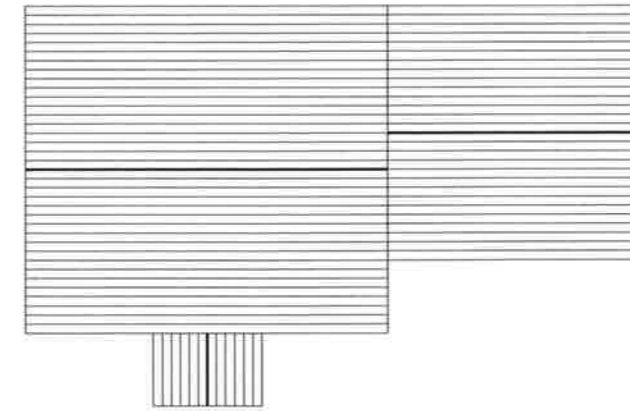

**PROPOSED ROOF PLAN  
SCALE 1:100**

Notes:-  
Roofs finished in blue slate, walls finished in natural stone. New windows and doors finished in timber. Garage doors to be sectional doors coloured to match windows and doors



**PROPOSED GABLE ELEVATION  
SCALE 1:100**




**PROPOSED REAR ELEVATION  
SCALE 1:100**

New electric swinging gates to be timber



**TYPICAL ELEVATION ON  
FRONT GATE**

**SCALE 1:50**

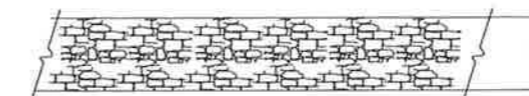

**TYPICAL ELEVATION OF BOUNDARY WALL  
SCALE 1:50**

<p>FOSTER &amp; WALSH Architectural Services Ltd Office 1 Remec House, Summit Works Manchester Road, Burnley. Tel N° (01282) 450041 Mobile: 07446125623 E:- fosterandwalsharchitecturaltd@gmail.com</p>		
<p>REVISIONS Rev B:- Drawing amended for clarity Jun 2026 Rev A:- Fenestration and gate detail amended June 2026</p>		
<p>PROJECT Proposed new farm workers dwelling Tinklers Farm Off Tinklers Lane Slaidburn</p>		
<p>DRAWING TITLE Planning Drawing</p>		
<p>DRAWING NUMBER T.F ND / 1B</p>		
SCALE	DRAWN BY	DATE
1:50, 1:100 A1	L.F	NOV 2025