



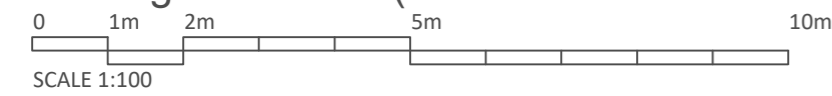


Front Elevation
Existing Elevations (Scale 1:100)

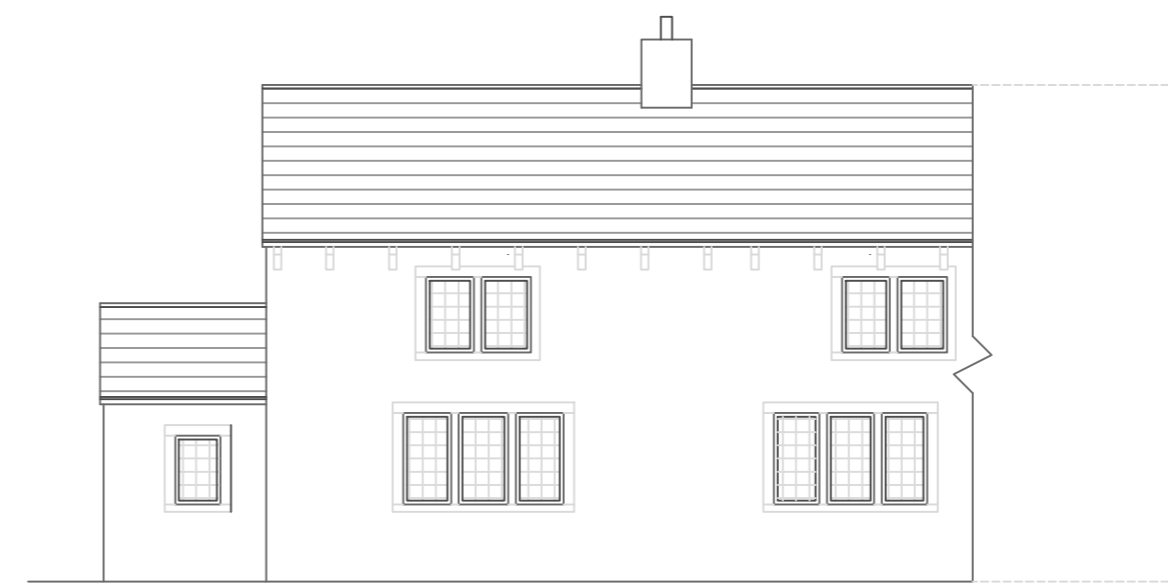



Right Side Elevation



Rear Elevation

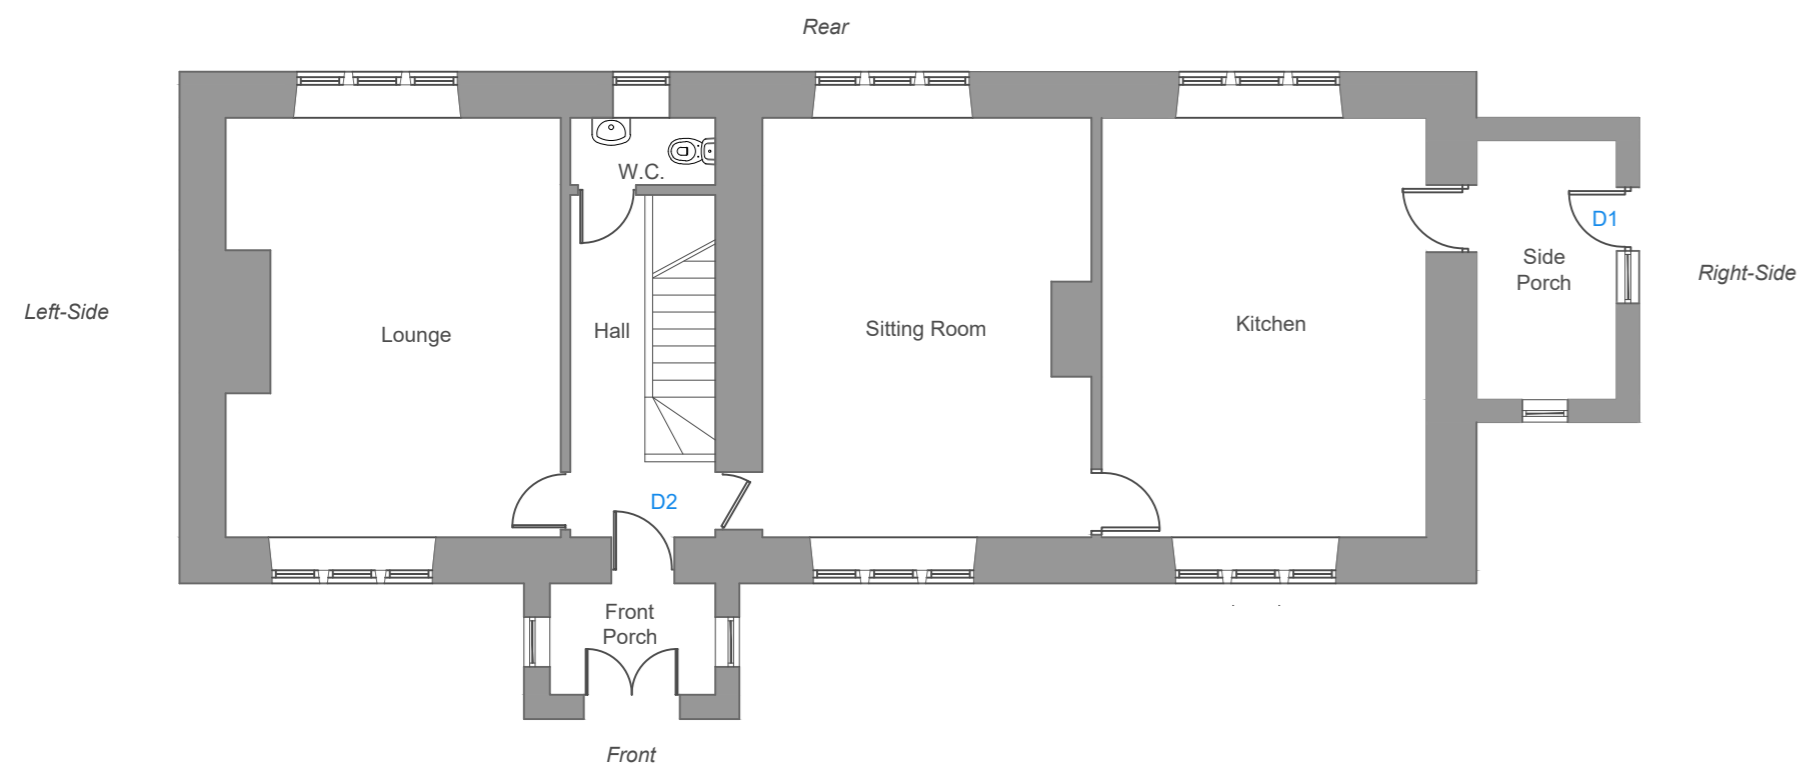

Existing Floor Plan (Scale 1:100)

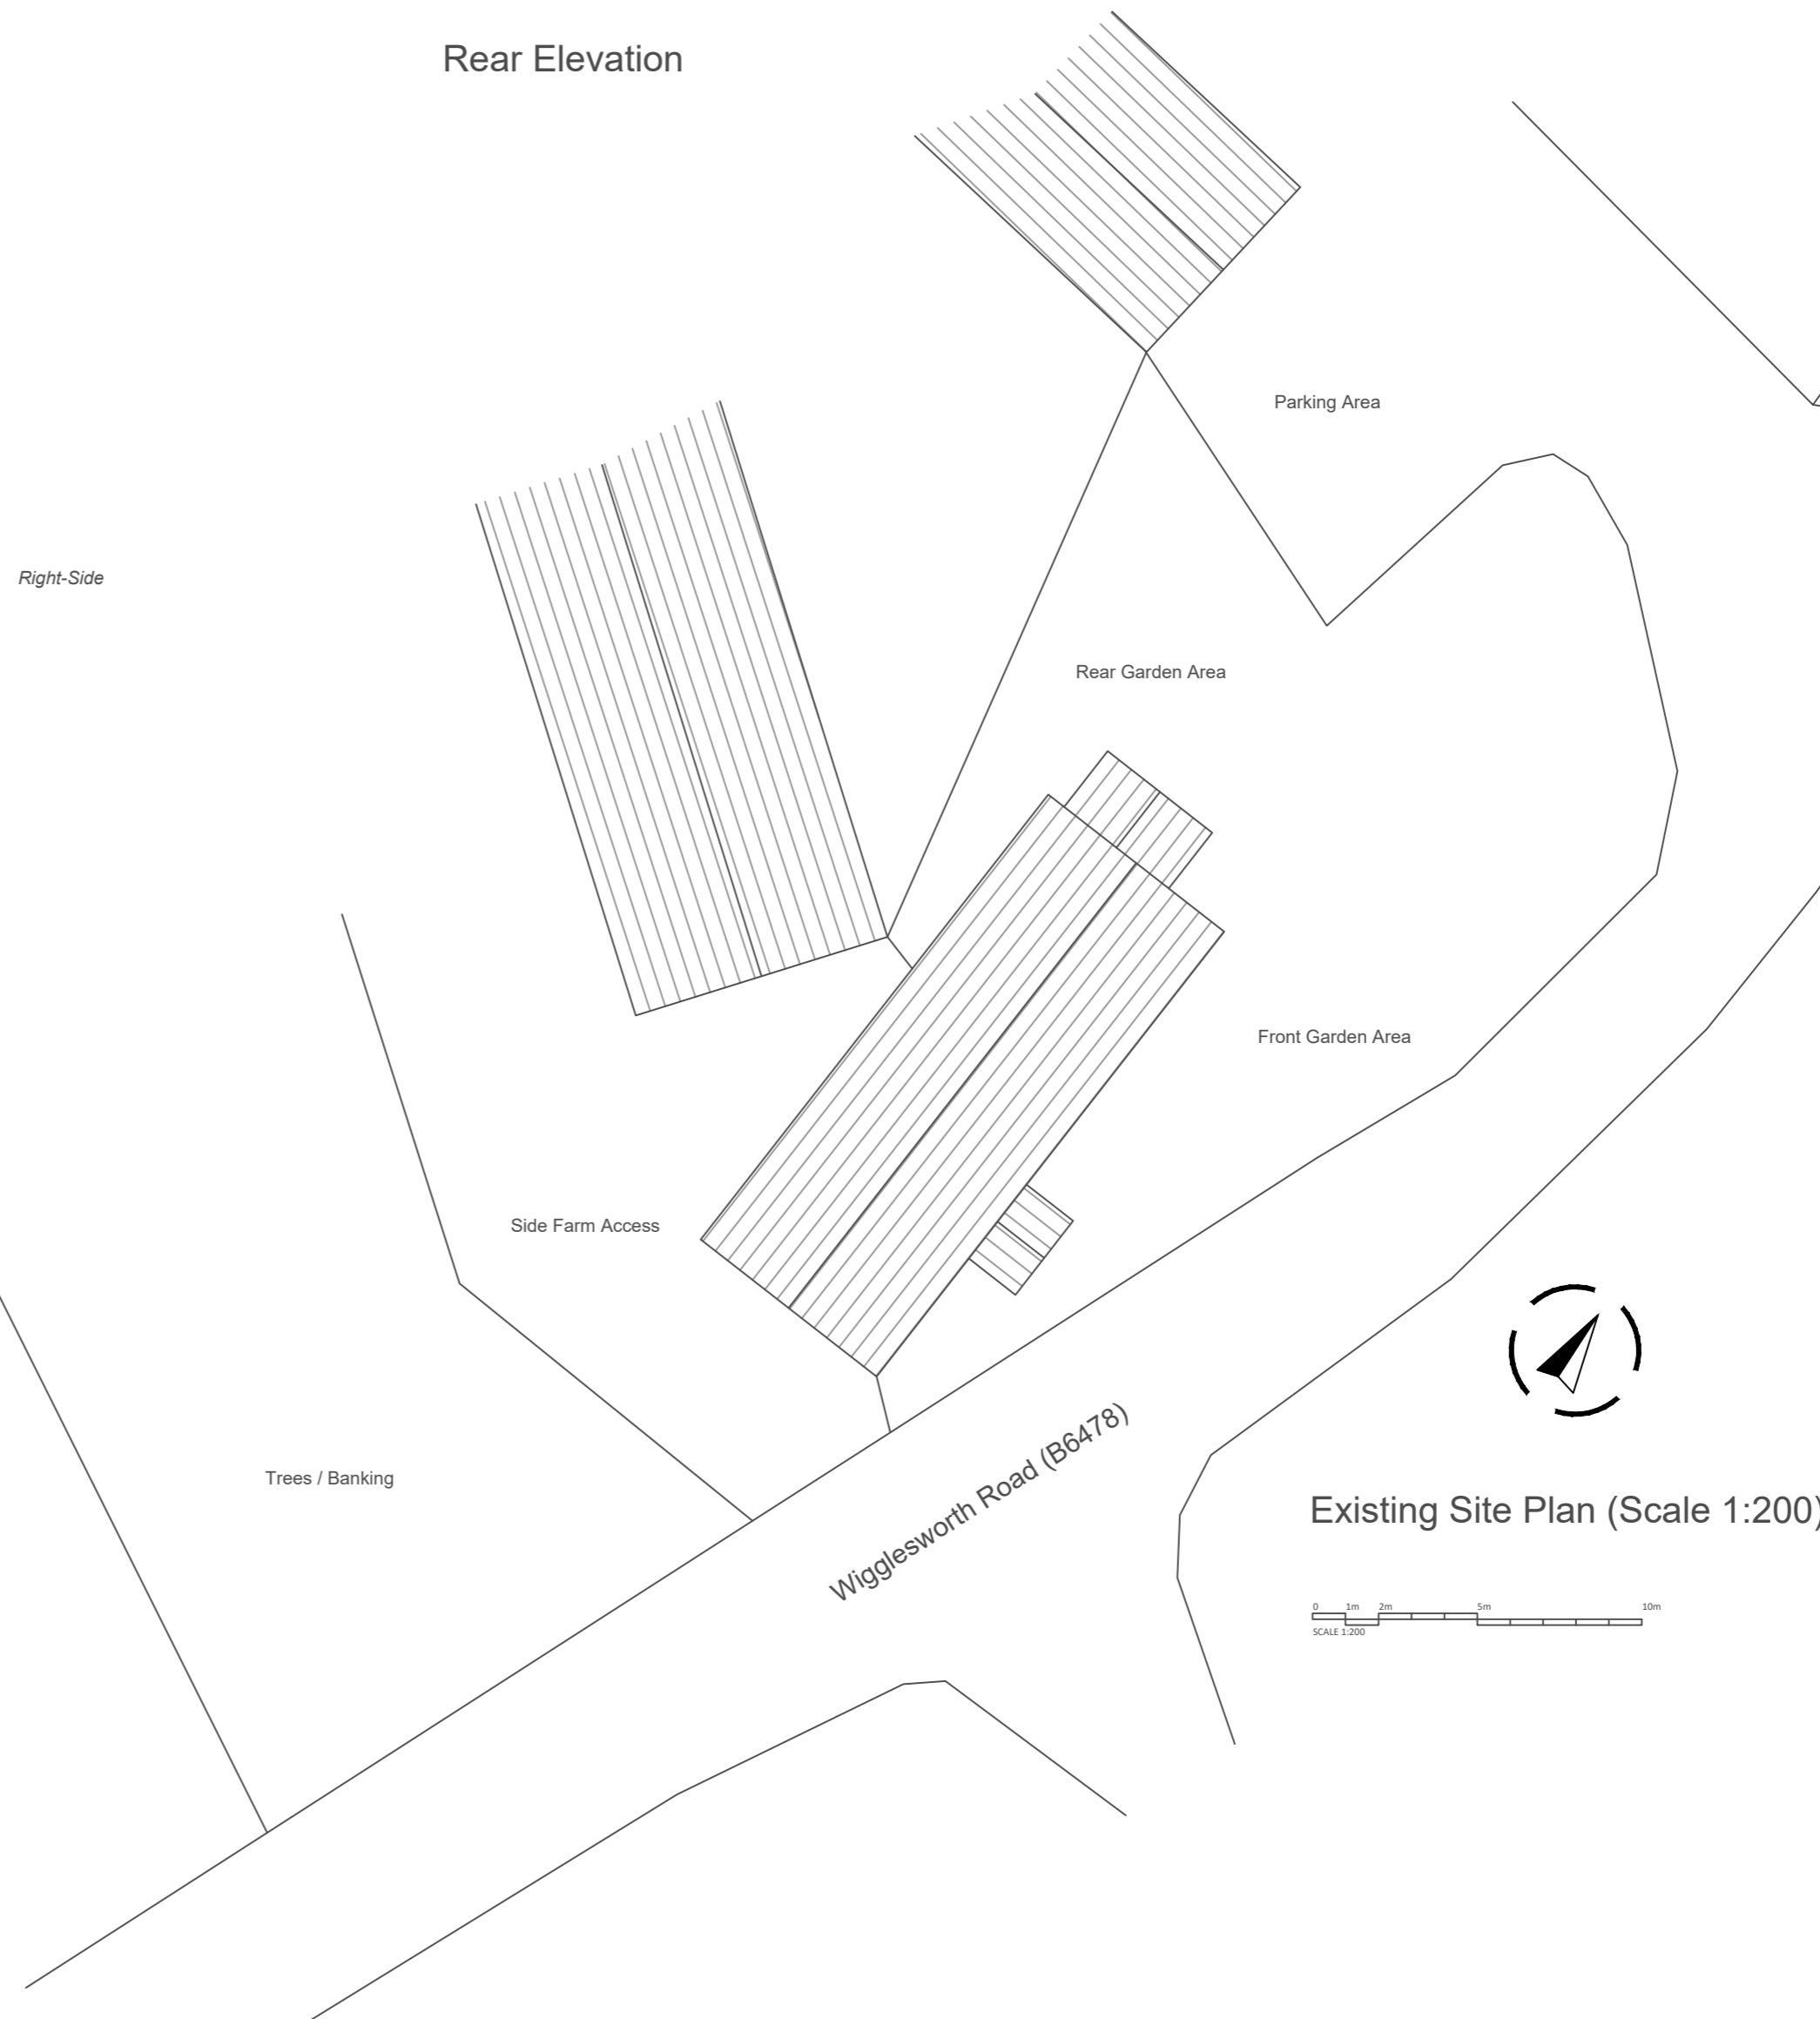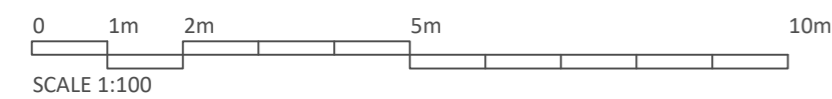

Existing Site Plan (Scale 1:200)



Rev	Date	Description
-	-	-

AGENT:
AF Planning & Design
 Alex Fowler
 alexfowler14@gmail.com
 07825 940 453

Project Address:
 Well house
 Tosside
 Skipto
 BD23 4SY

Project
 Door Replacement & Minor Works

Drawing Title
 Existing Plan, Elevations & Site Plan

Scale	Size	Date
1:100	A2	December 2025
/ 1:200		

Drawing Number	Revision
AF.25.BAM-003.01	-