




This drawing is to be read in conjunction with all relevant Architect, consultants' and specialist drawings and specifications. The Architect is to be notified of any discrepancies before proceeding. Do not scale from this drawing. All dimensions and levels are to be checked on site. This drawing is subject to copyright. All work carried out before Planning and Building Permission has been granted is at the contractor's risk.

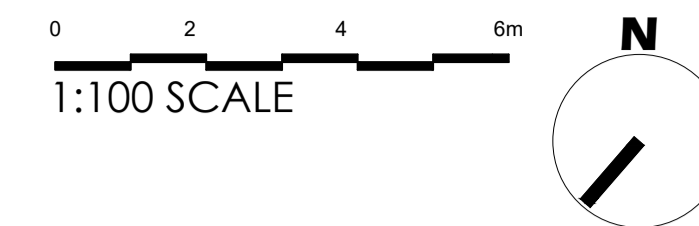

**EXISTING FRONT (NORTH WEST)  
ELEVATION - Scale 1:100**

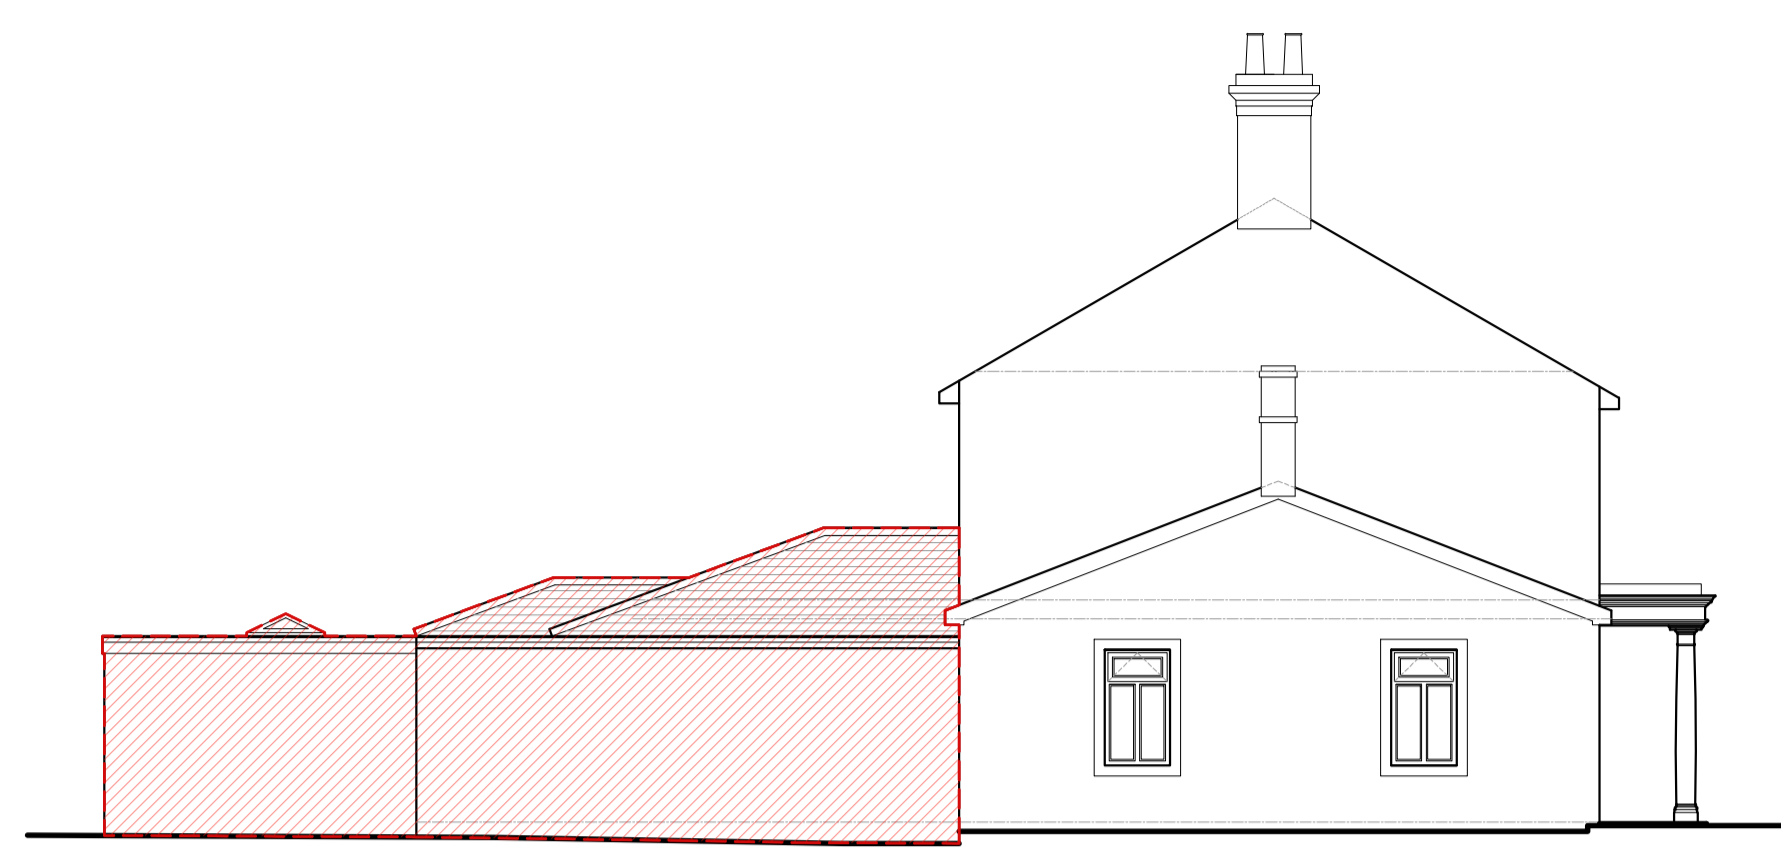



**EXISTING SIDE (NORTH EAST)  
ELEVATION - Scale 1:100**

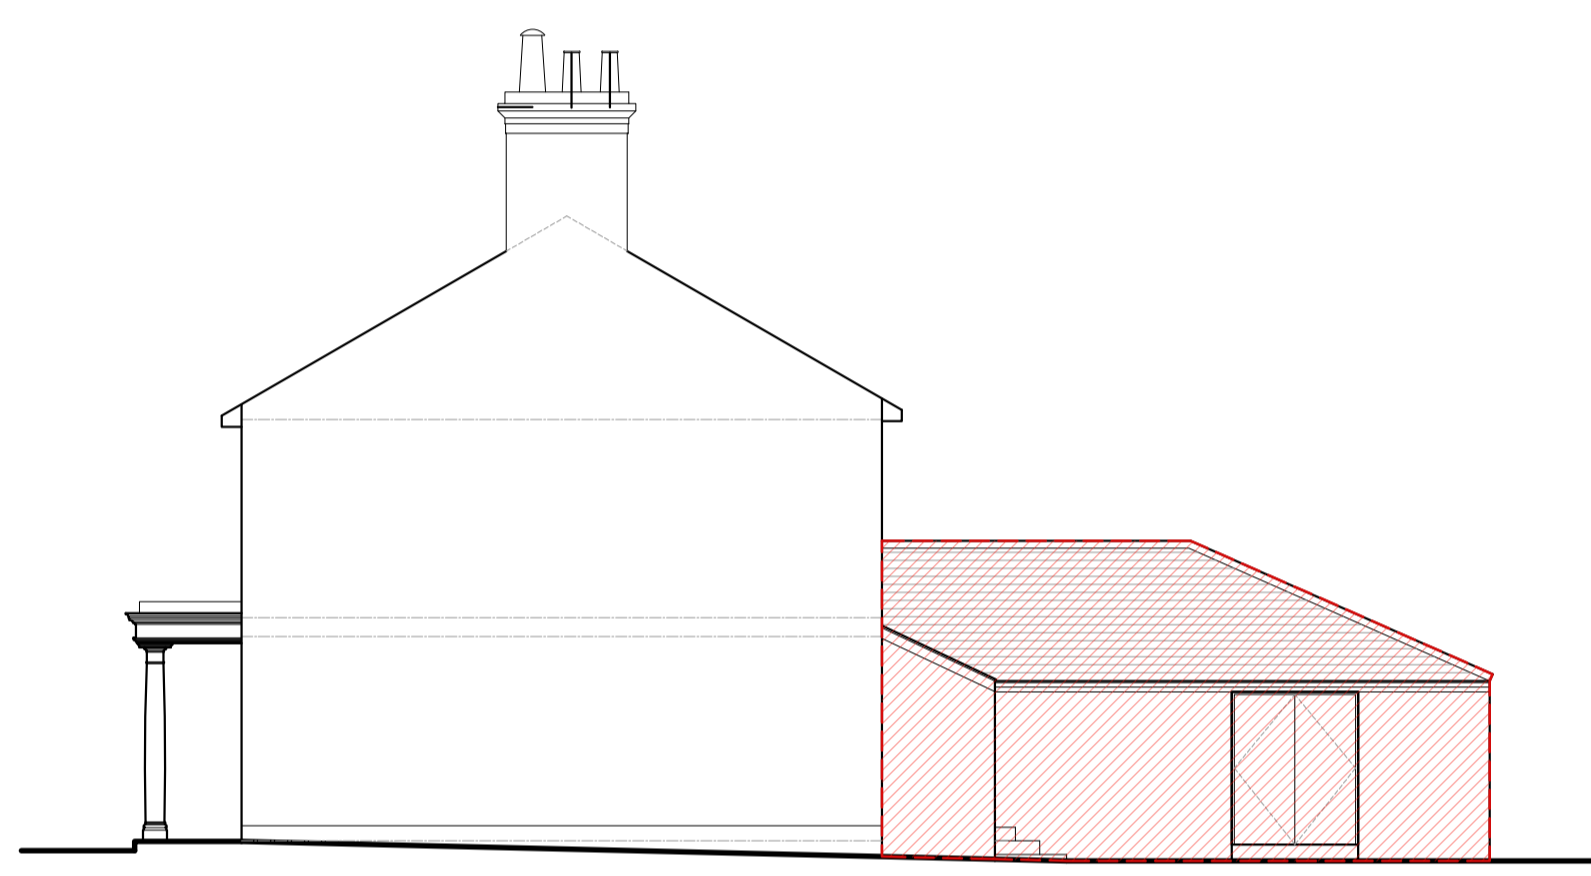


**EXISTING SIDE (SOUTH WEST)  
ELEVATION - Scale 1:100**




**EXISTING REAR (SOUTH EAST)  
ELEVATION - Scale 1:100**

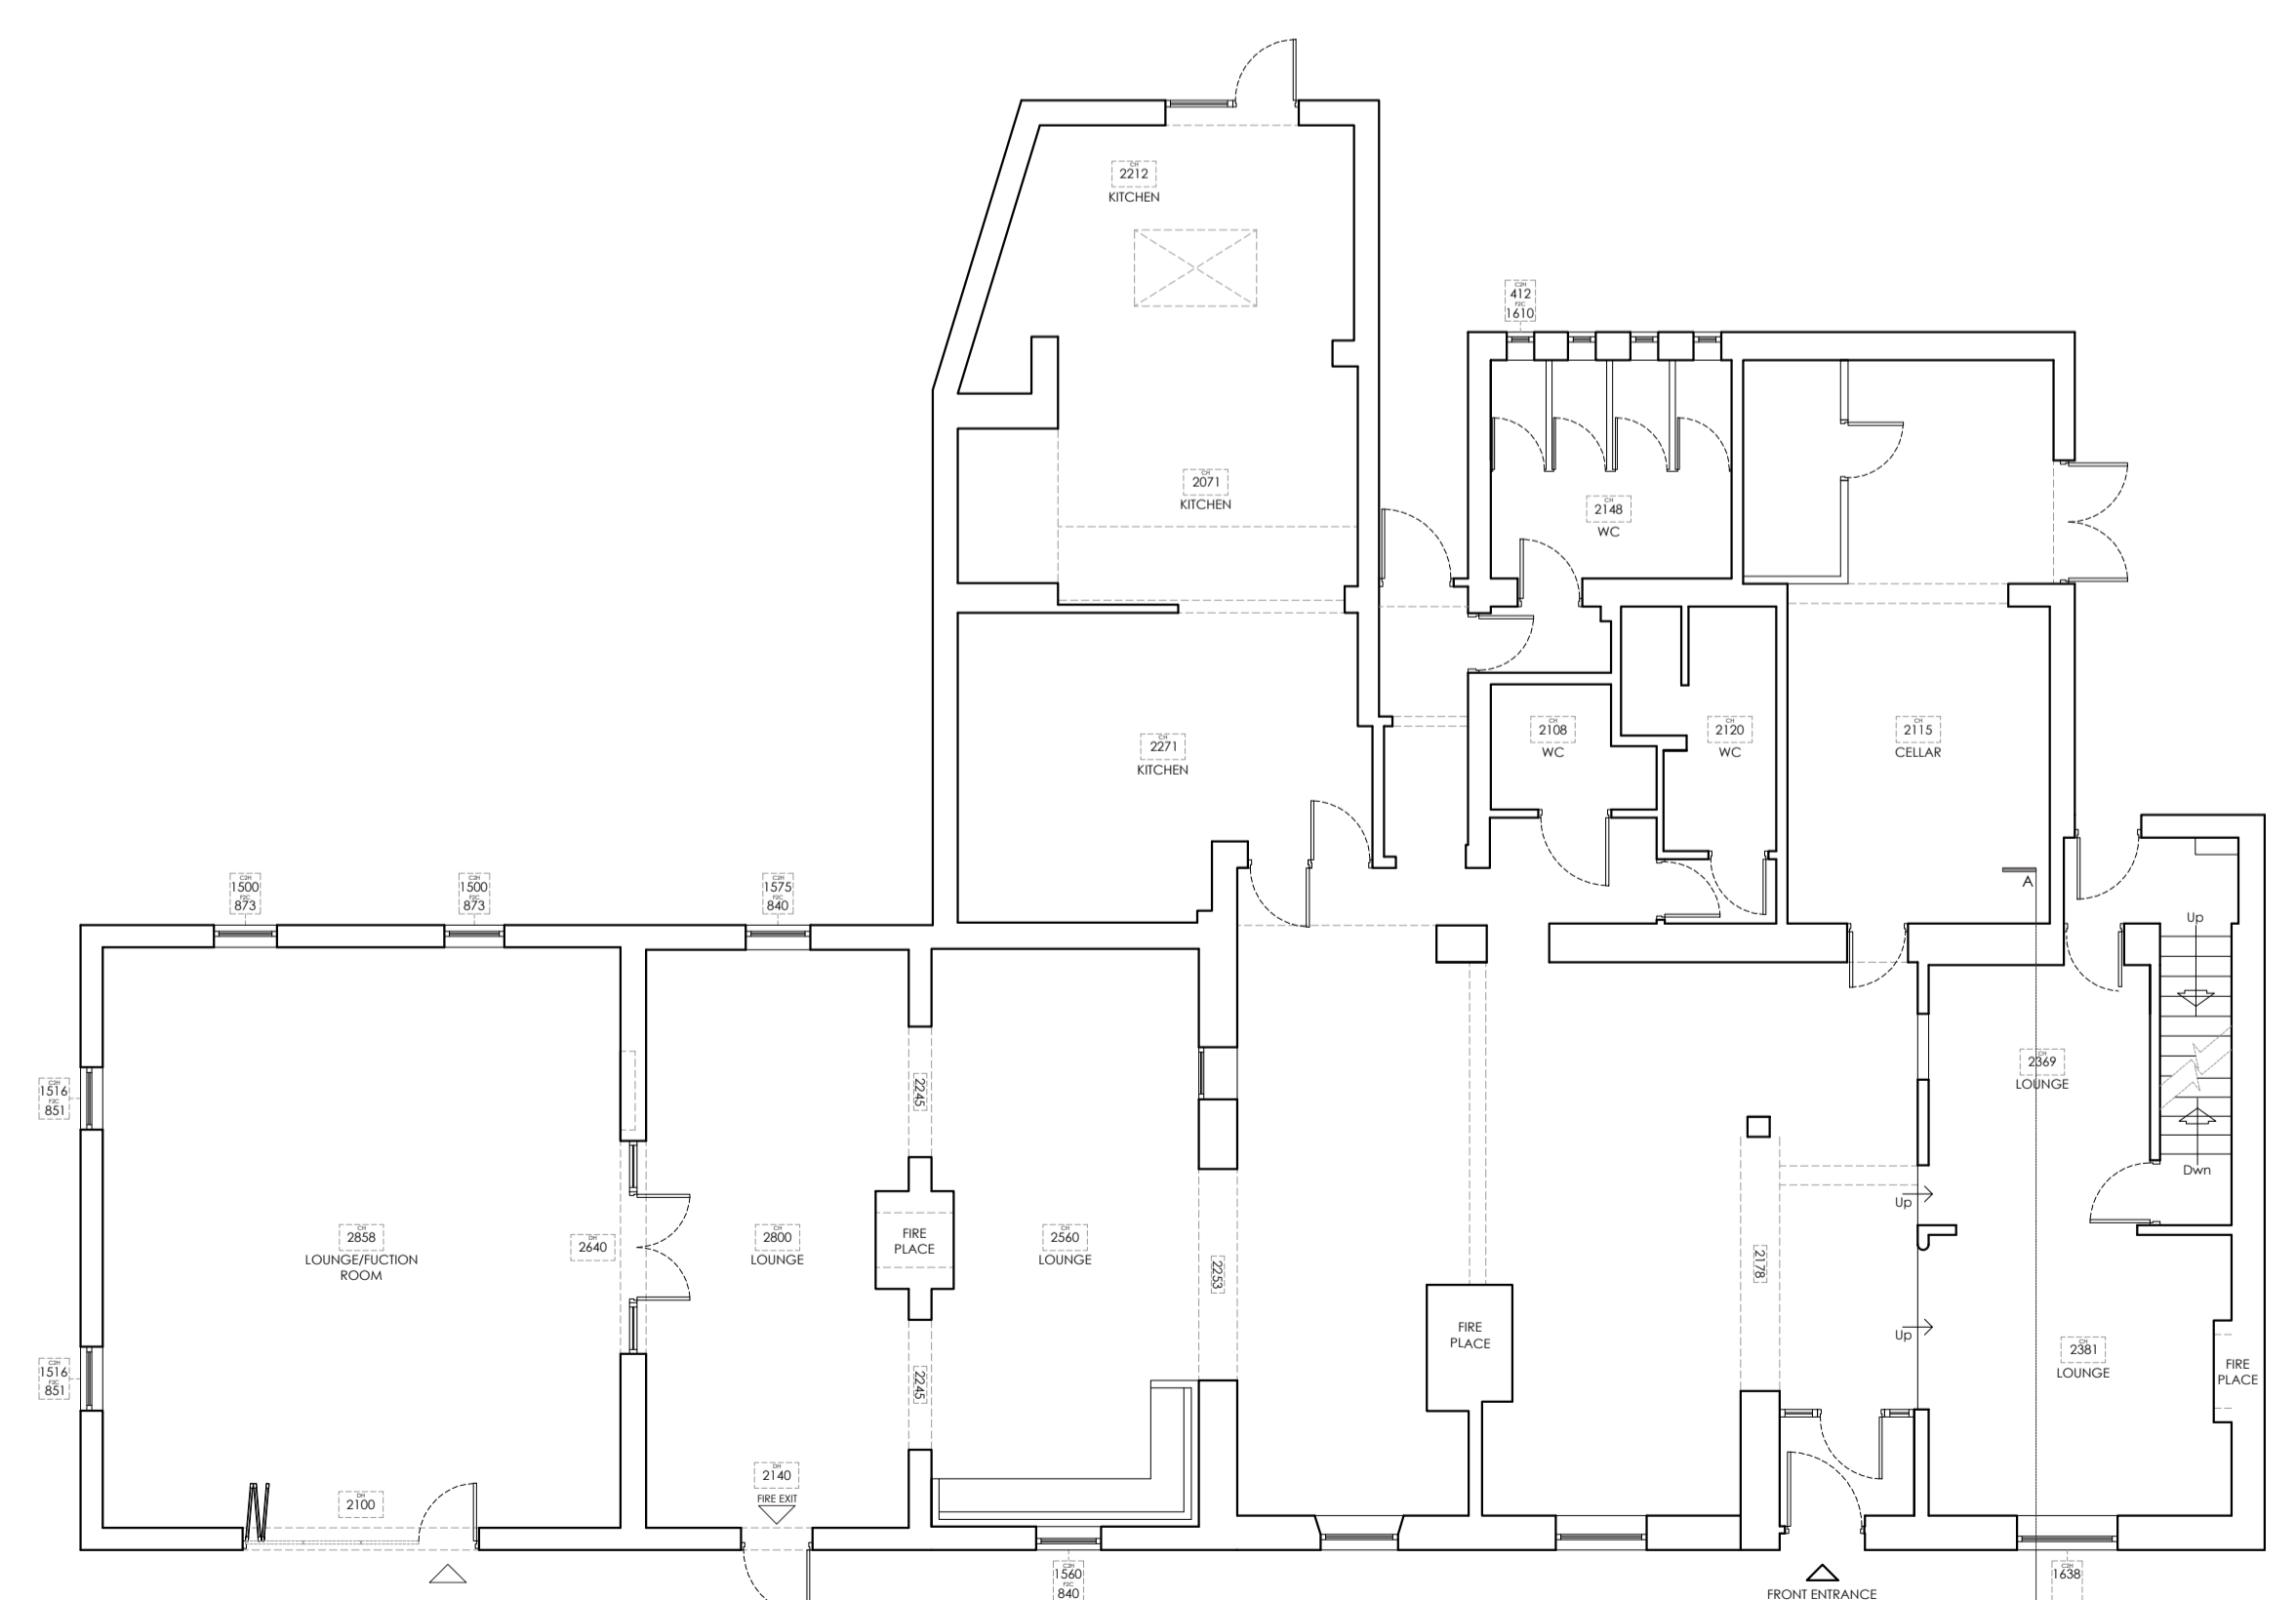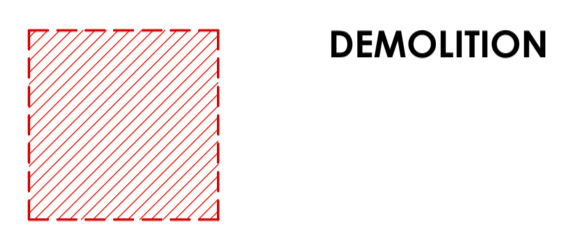


**EXISTING GROUND FLOOR PLAN  
Scale 1:100**

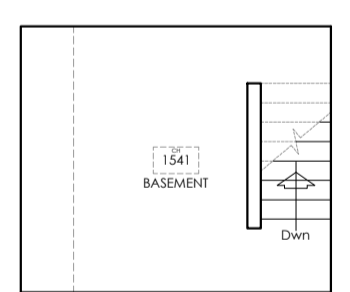

**EXISTING BASEMENT PLAN  
Scale 1:100**

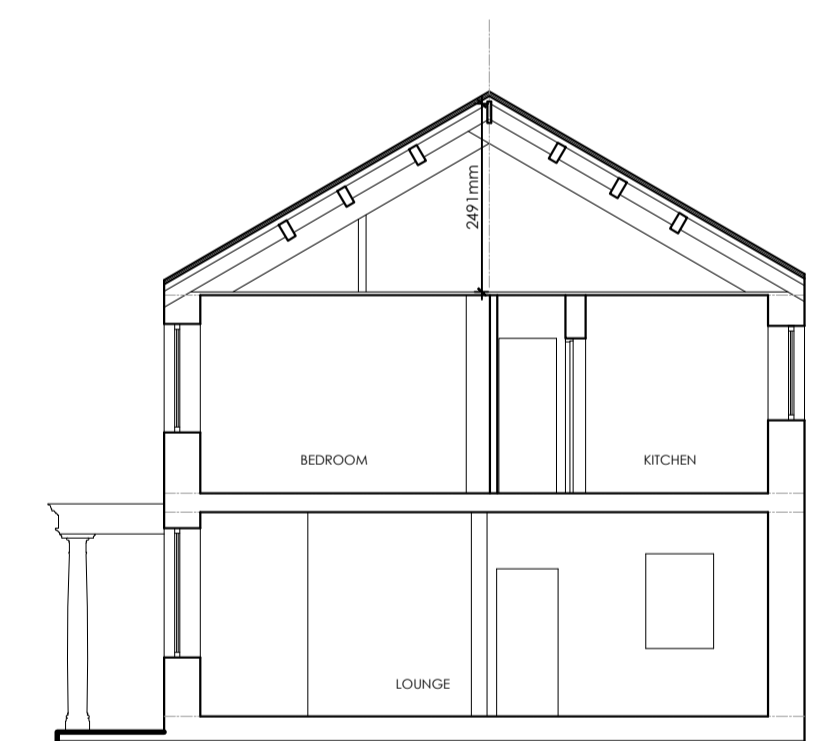

**EXISTING SECTION  
Scale 1:100**

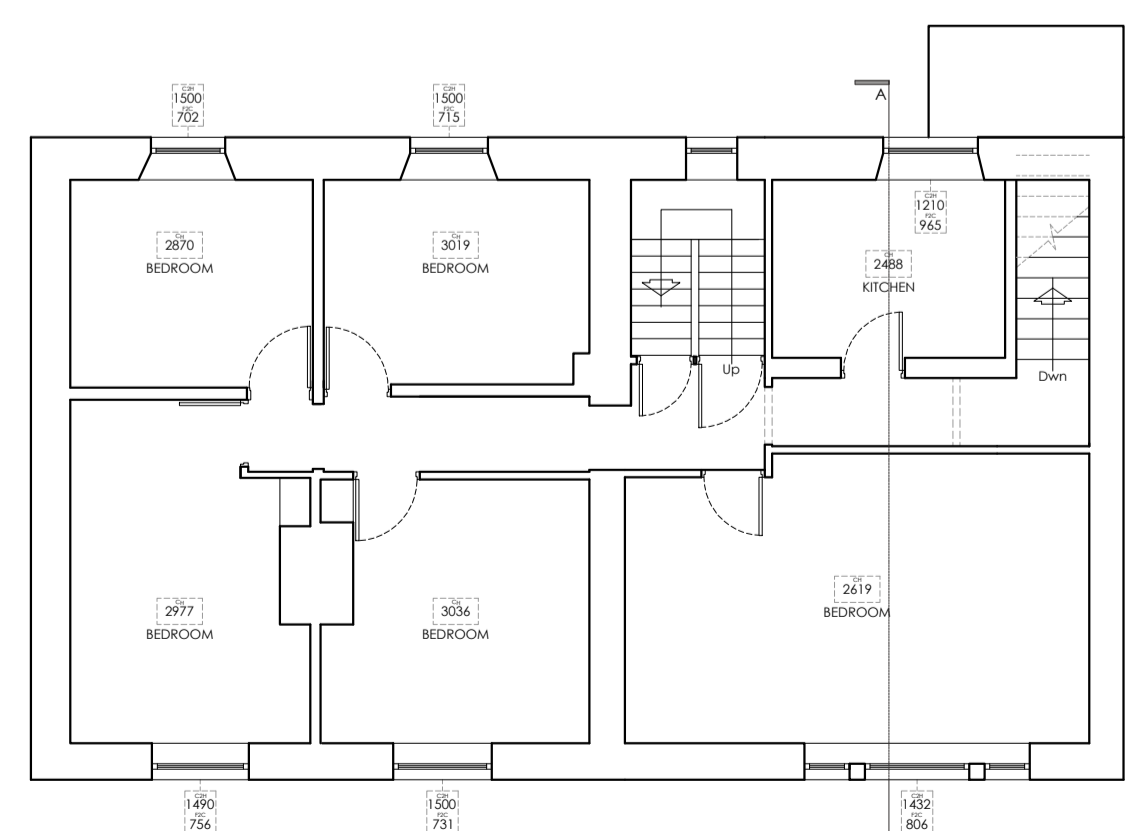

**EXISTING FIRST FLOOR PLAN  
Scale 1:100**

**REVISIONS:**

**Rev A** - Areas of Demolition added - 19.11.2025 - TDM

Client  
**Mr Mark Dewhurst**

Job Title  
**Proposed site re-development at the former White Bull Hotel  
Preston Road  
Alston  
Preston  
PR3 3BJ**

Drawing Title  
**Existing Floor Plans, Elevations,  
Section and Demolition.**

Scale  
**1:100 @A1**

Date  
**NOV '25**

Drawn  
**TdM**

**spa**  
SUNDERLAND PEACOCK & ASSOCIATES LTD.  
HAZEL MERE, PEABLO ROAD, CLITHEROE  
LANCASHIRE, BB7 2AG  
T 01200 423178 F 01200 427328  
E info@sunderlandpeacock.com  
www.sunderlandpeacock.com

**7074 -E01A**