
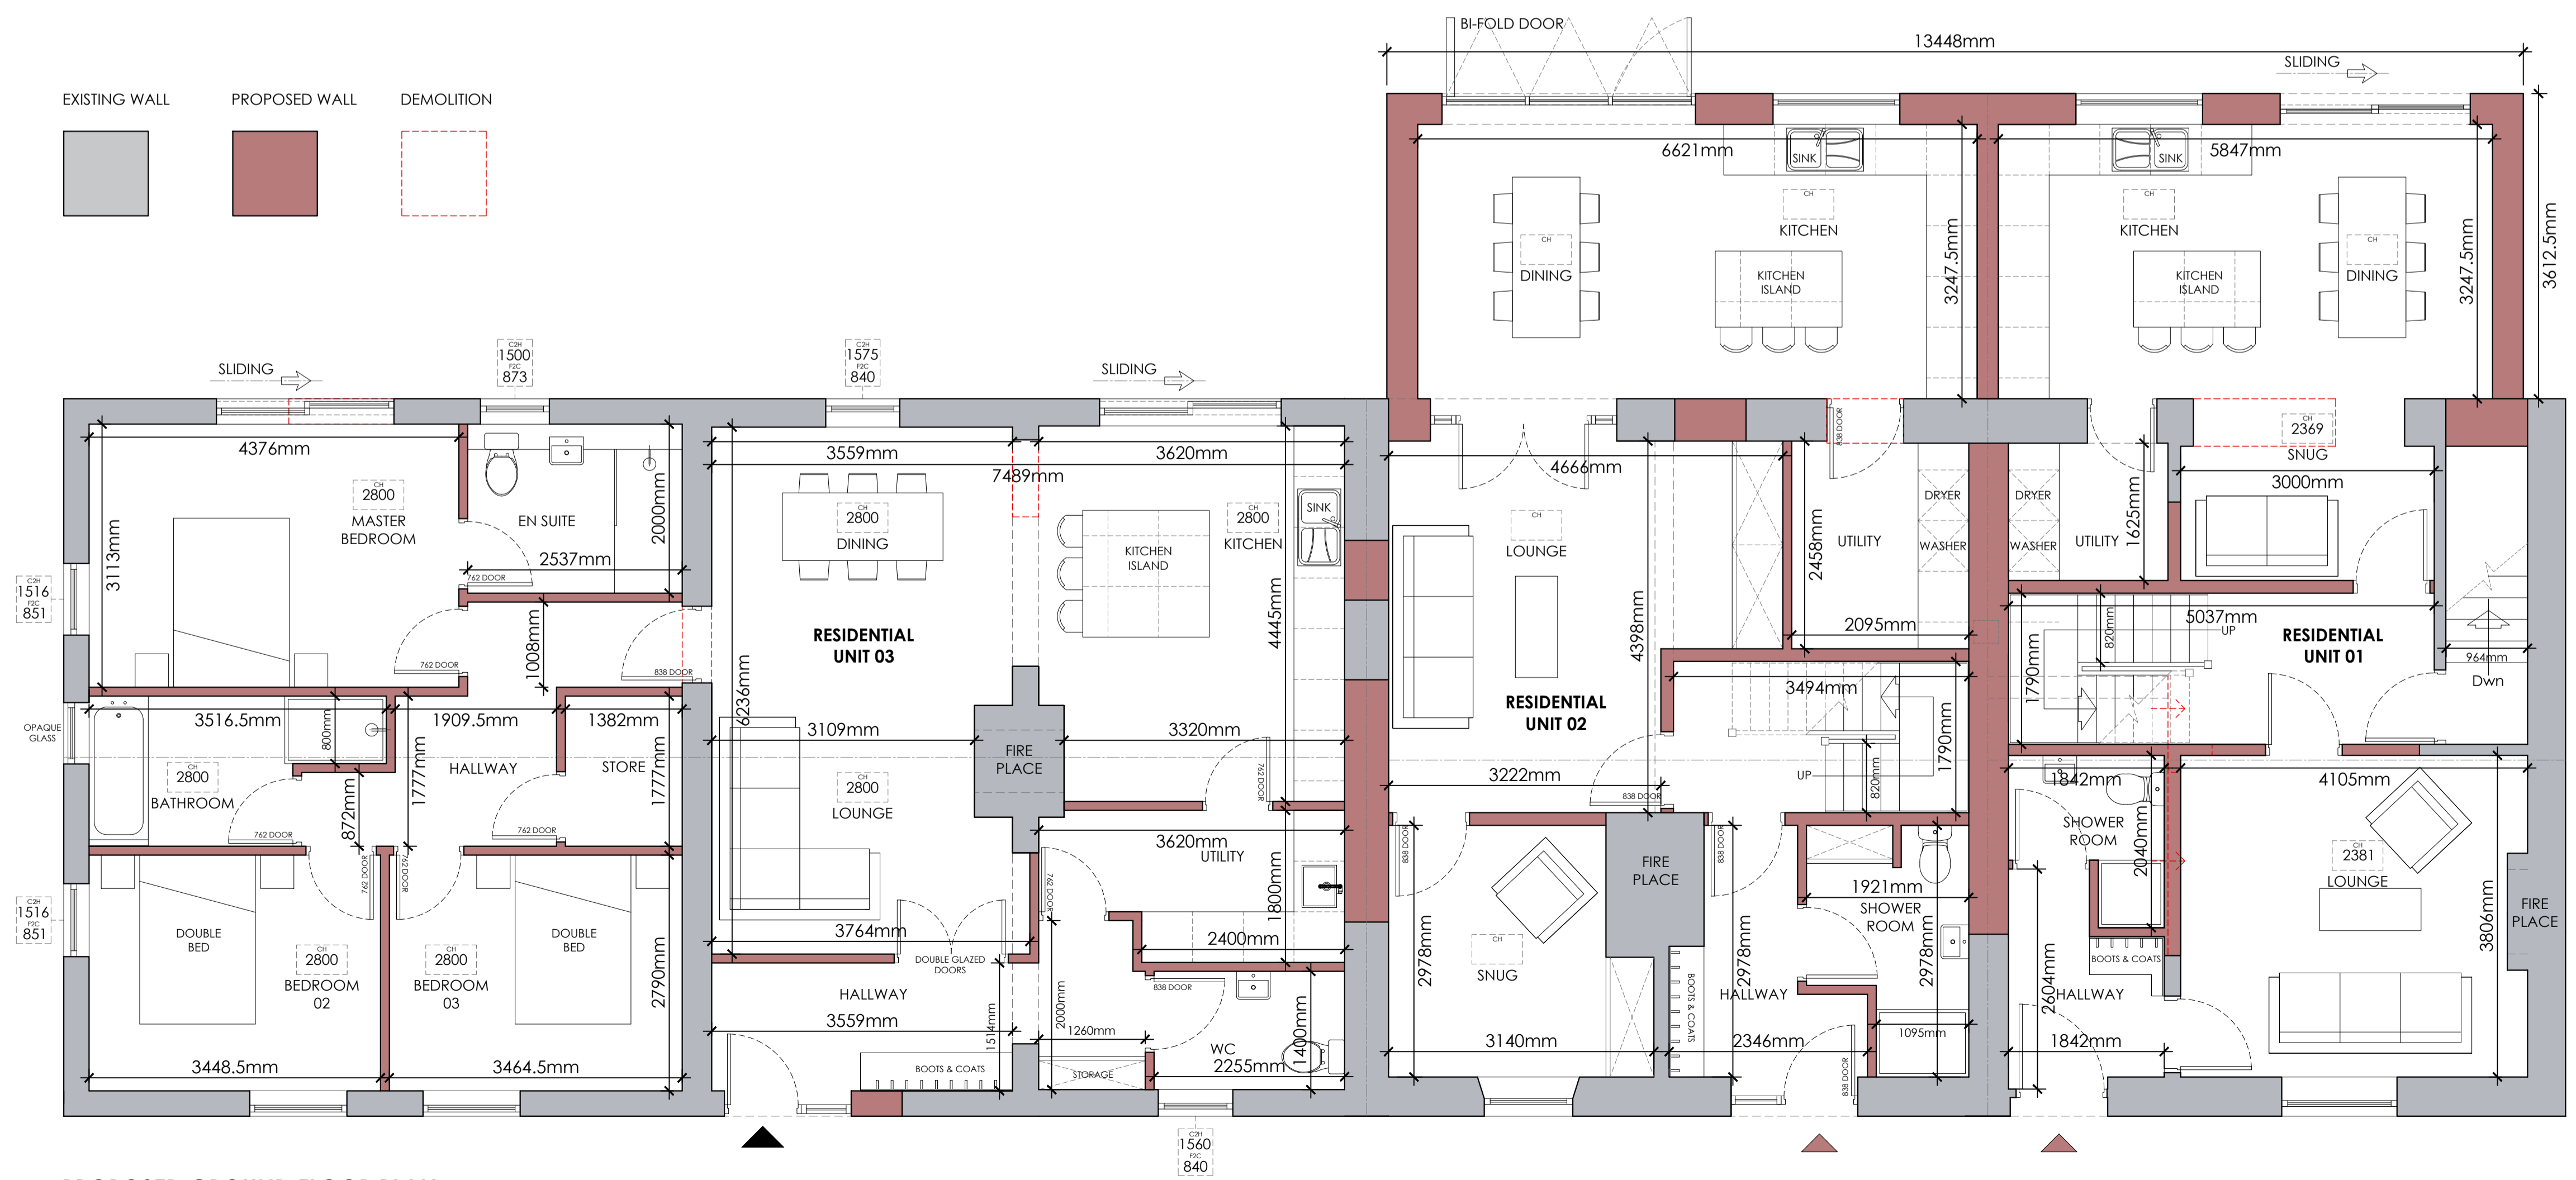
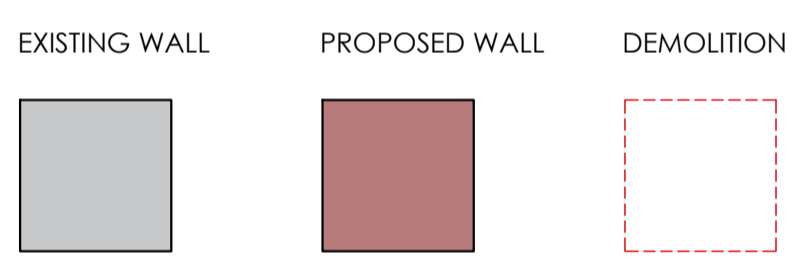
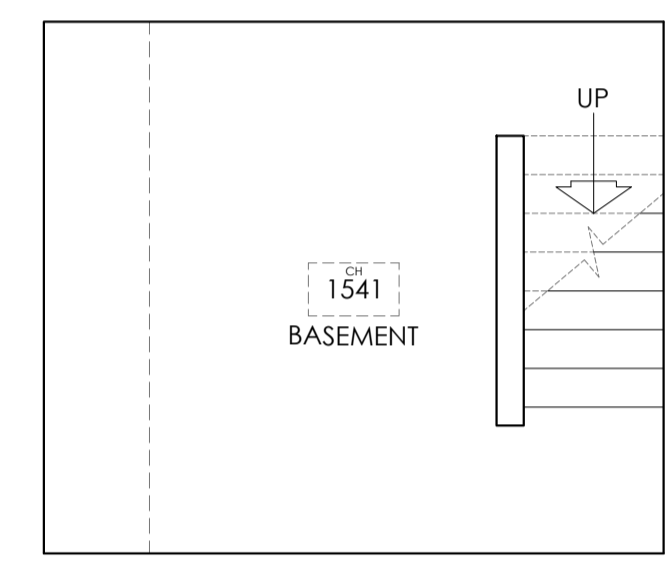
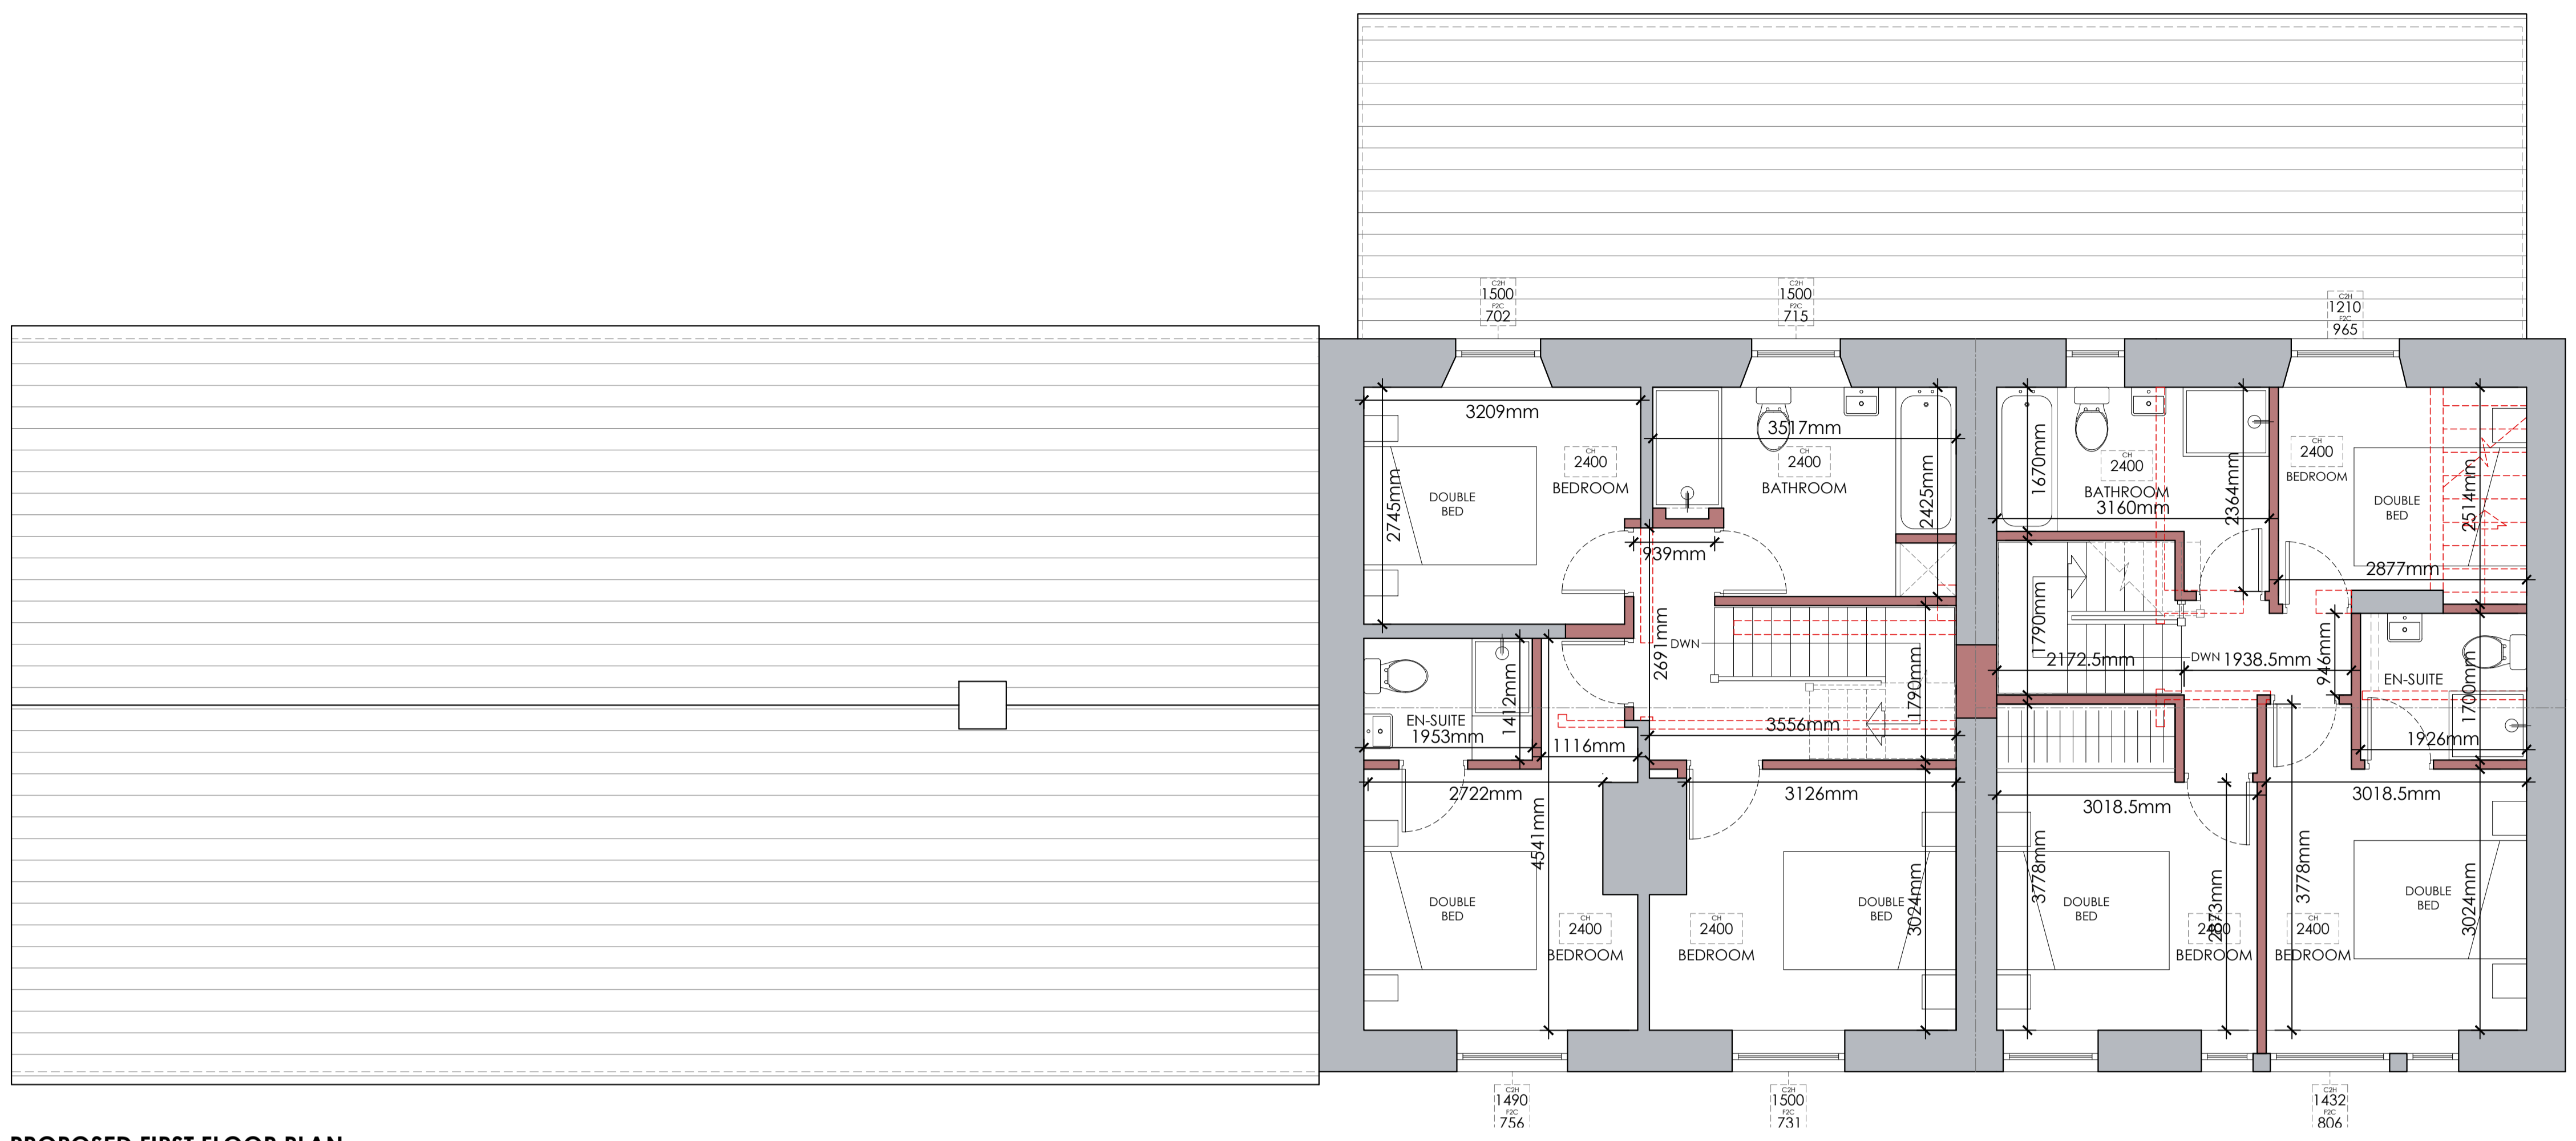


This drawing is to be read in conjunction with all relevant Architect, consultant and specialist drawings and specifications. The Architect is to be notified of any discrepancies before proceeding. Do not scale from this drawing. All dimensions and levels are to be checked on site. This drawing is subject to copyright. All work carried out before Planning and Building Permission has been granted is at the contractor's risk.

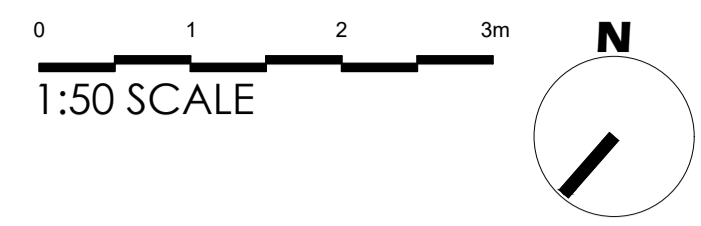

**REVISIONS:**  
Rev B - New Entrance door revised to Unit 2. - 02.03.2026 - CH  
Rev A - Materials Added. - 28.11.2025 - TDM

Client  
Mr Dewhurst

Job Title  
Proposed Partial Demolition and Conversion of a Former Public House at:

The Site of the Former White Bull Hotel  
Preston Road, Alston  
Preston, PR3 3BN.

Drawing Title  
Proposed Floor Plans.

Scale	Date	Drawn
1:50 @A1	NOV '25	TdM

**spa**  
SUNDERLAND PEACOCK ARCHITECTS  
SUNDERLAND PEACOCK & ASSOCIATES LTD.  
HAZELBERRY, PEALICO ROAD, CLITHEROE,  
LANCASHIRE, BB7 2AU  
T: 01200 423118 F: 01200 423128  
E: info@sunderlandpeacock.com  
www.sunderlandpeacock.com

**7074 - P01B**