
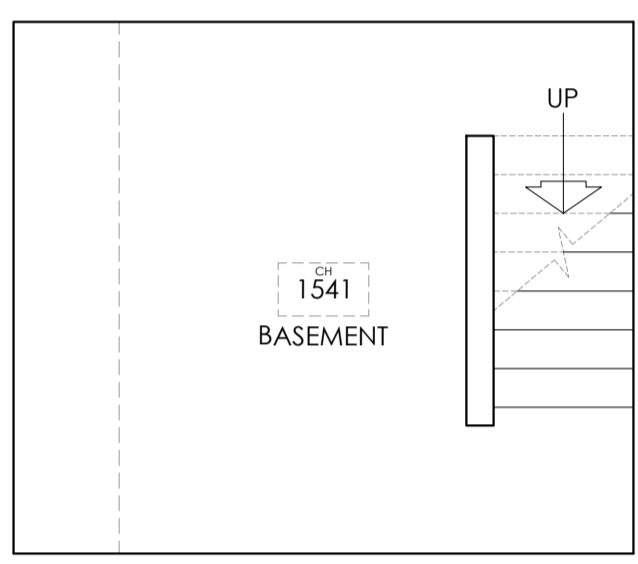
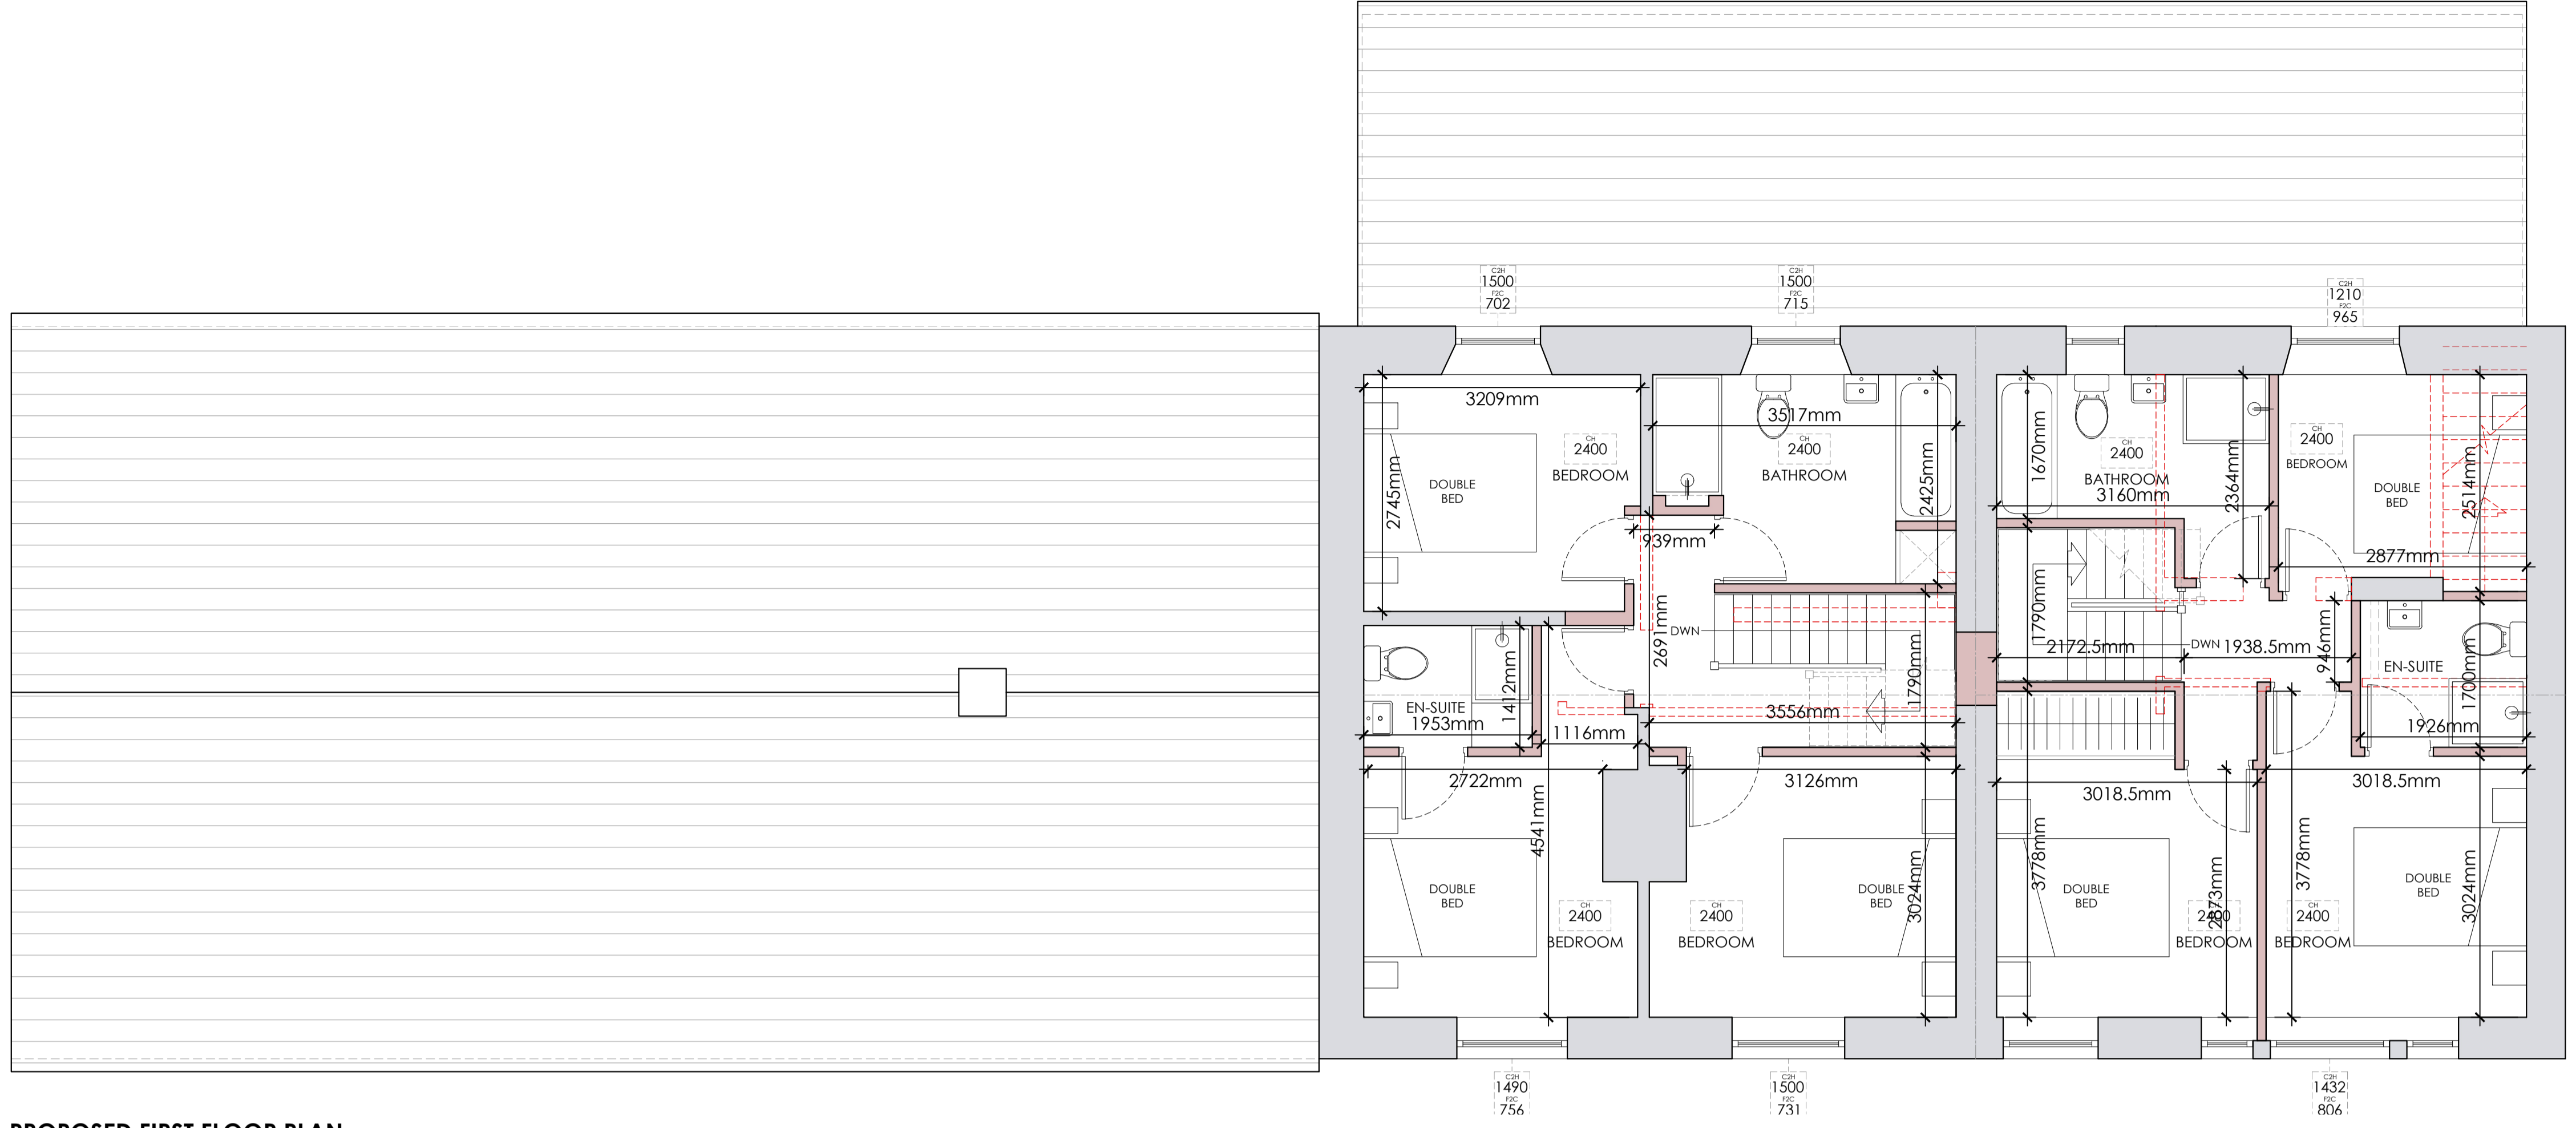




This drawing is to be read in conjunction with all relevant Architect, consultants and specialist drawings and specifications. The Architect is to be notified of any discrepancies before proceeding. Do not scale from this drawing. All dimensions and levels are to be checked on site. This drawing is subject to copyright. All work carried out before Planning and Building Permission has been granted is at the contractor's risk.

0 1 2 3m  
1:50 SCALE

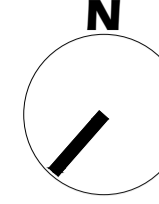

**PROPOSED FIRST FLOOR PLAN**  
Scale 1:50

**PROPOSED BASEMENT PLAN**  
Scale 1:50

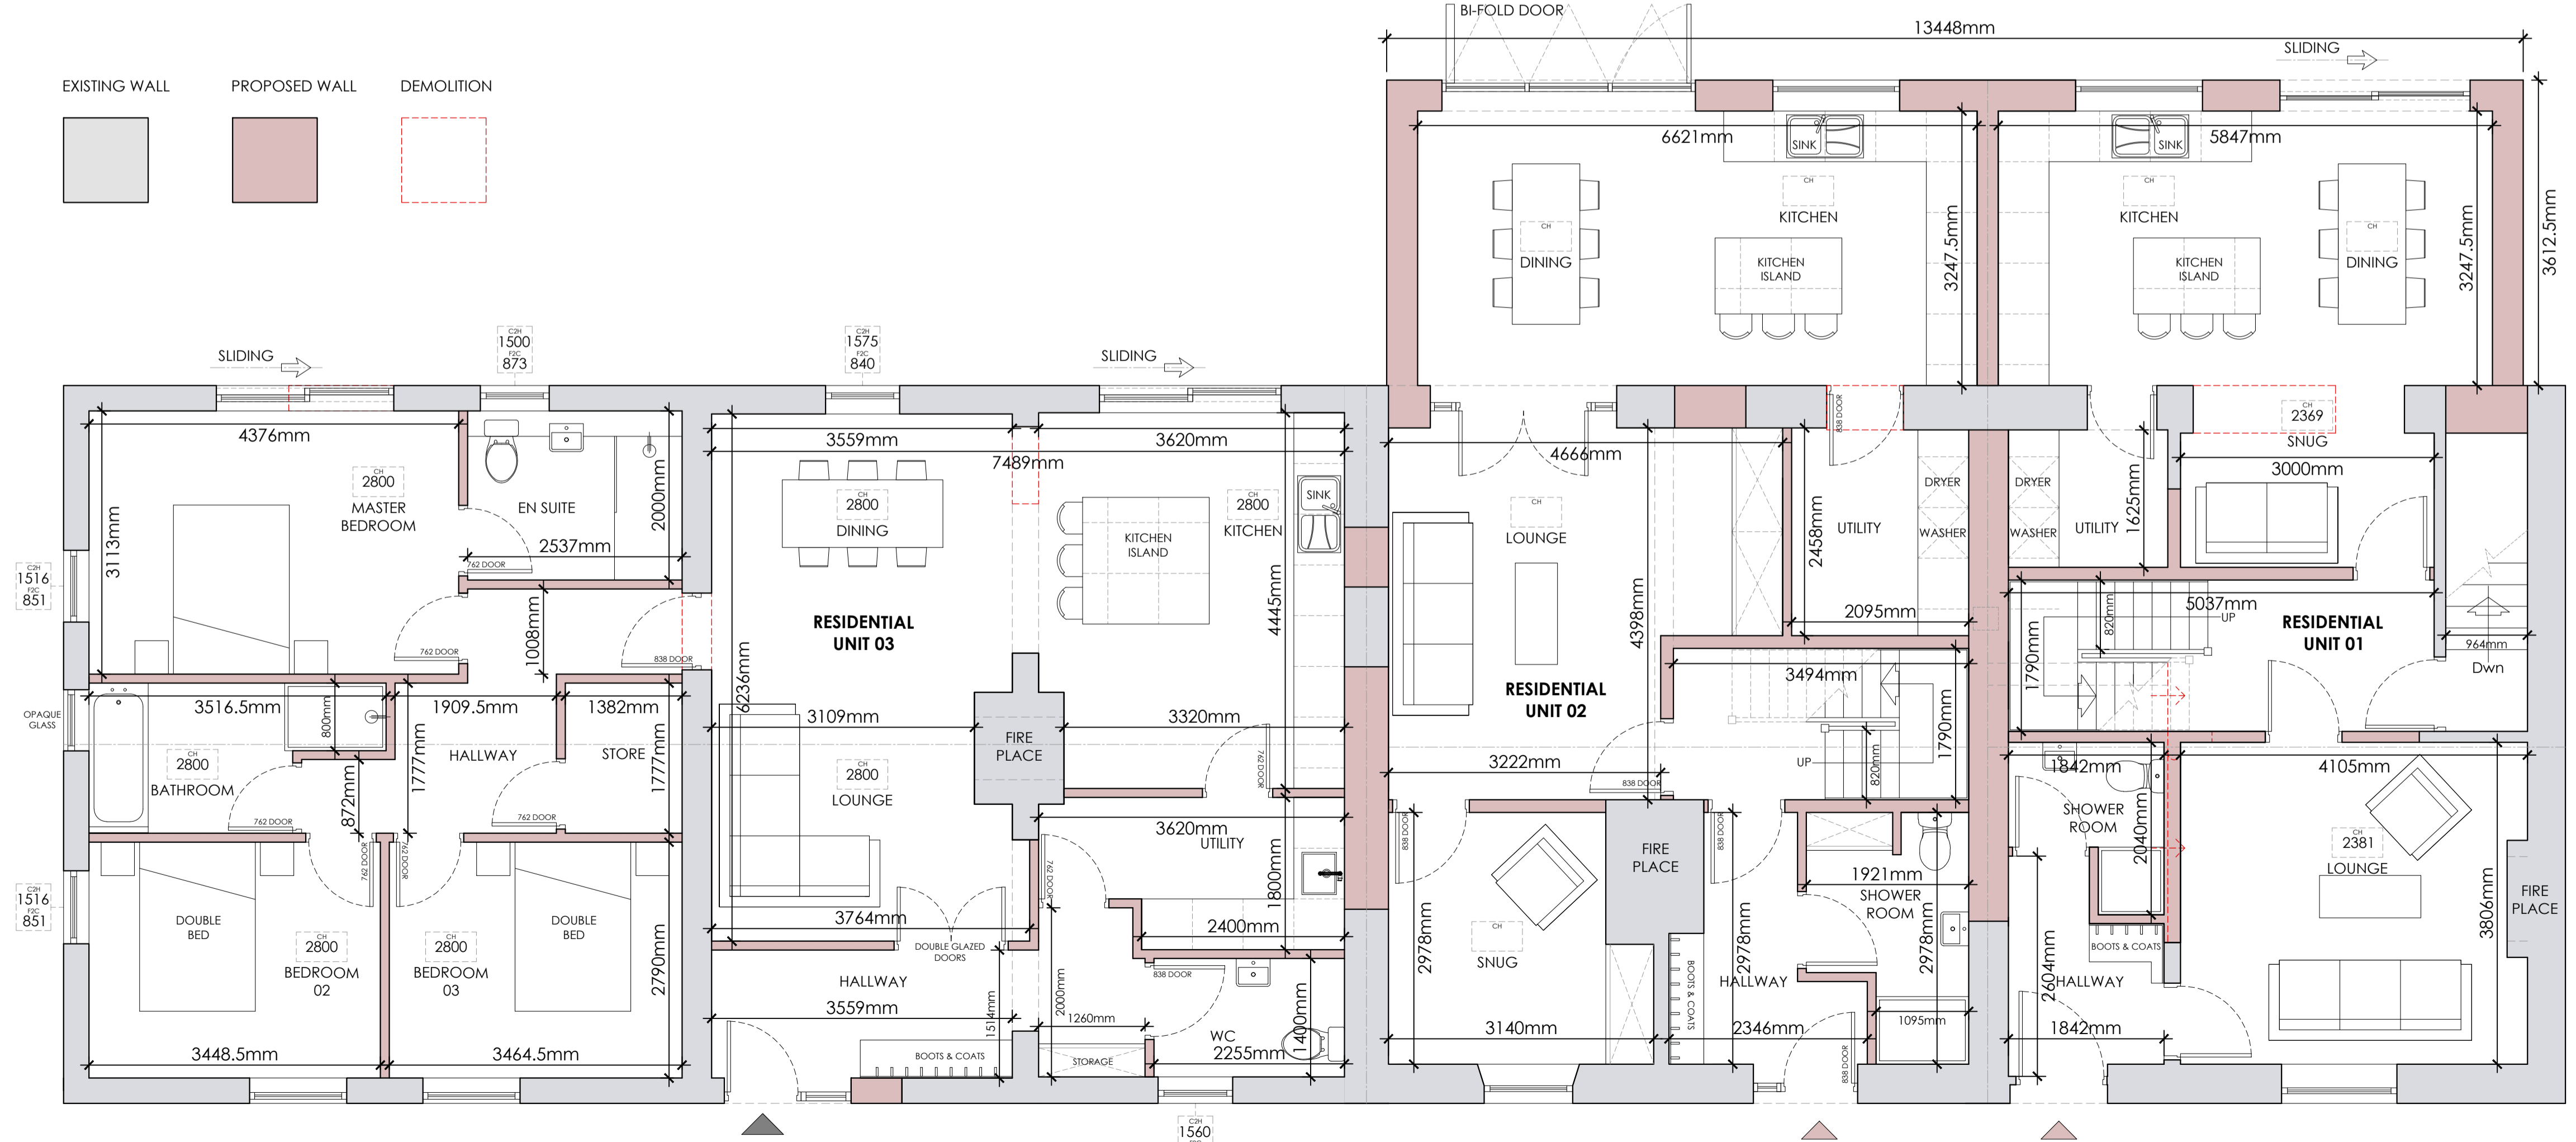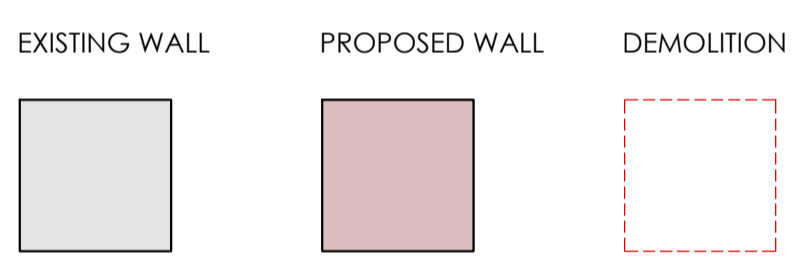

**PROPOSED GROUND FLOOR PLAN**  
Scale 1:50

**REVISIONS:**

Rev A - Materials Added. - 28.11.2025 - TDM

Client  
Mr Dewhurst

Job Title  
Proposed Partial Demolition and Conversion of a Former Public House at:

The Site of the Former White Bull Hotel  
Preston Road, Alston  
Preston, PR3 3BN.

Drawing Title  
Proposed Floor Plans.

Scale: 1:50 @A1 Date: NOV '25 Drawn: TdM

**spa**  
SUNDERLAND PEACOCK ARCHITECTS  
SUNDERLAND PEACOCK & ASSOCIATES LTD.  
HAZELMERE, PALMICO ROAD, CLITHEROE  
LANCASHIRE, BB3 2AU  
T: 01200 423118 F: 01200 427328  
E: info@sunderlandpeacock.com  
www.sunderlandpeacock.com

**7074 - P01A**