




Existing Site Plan

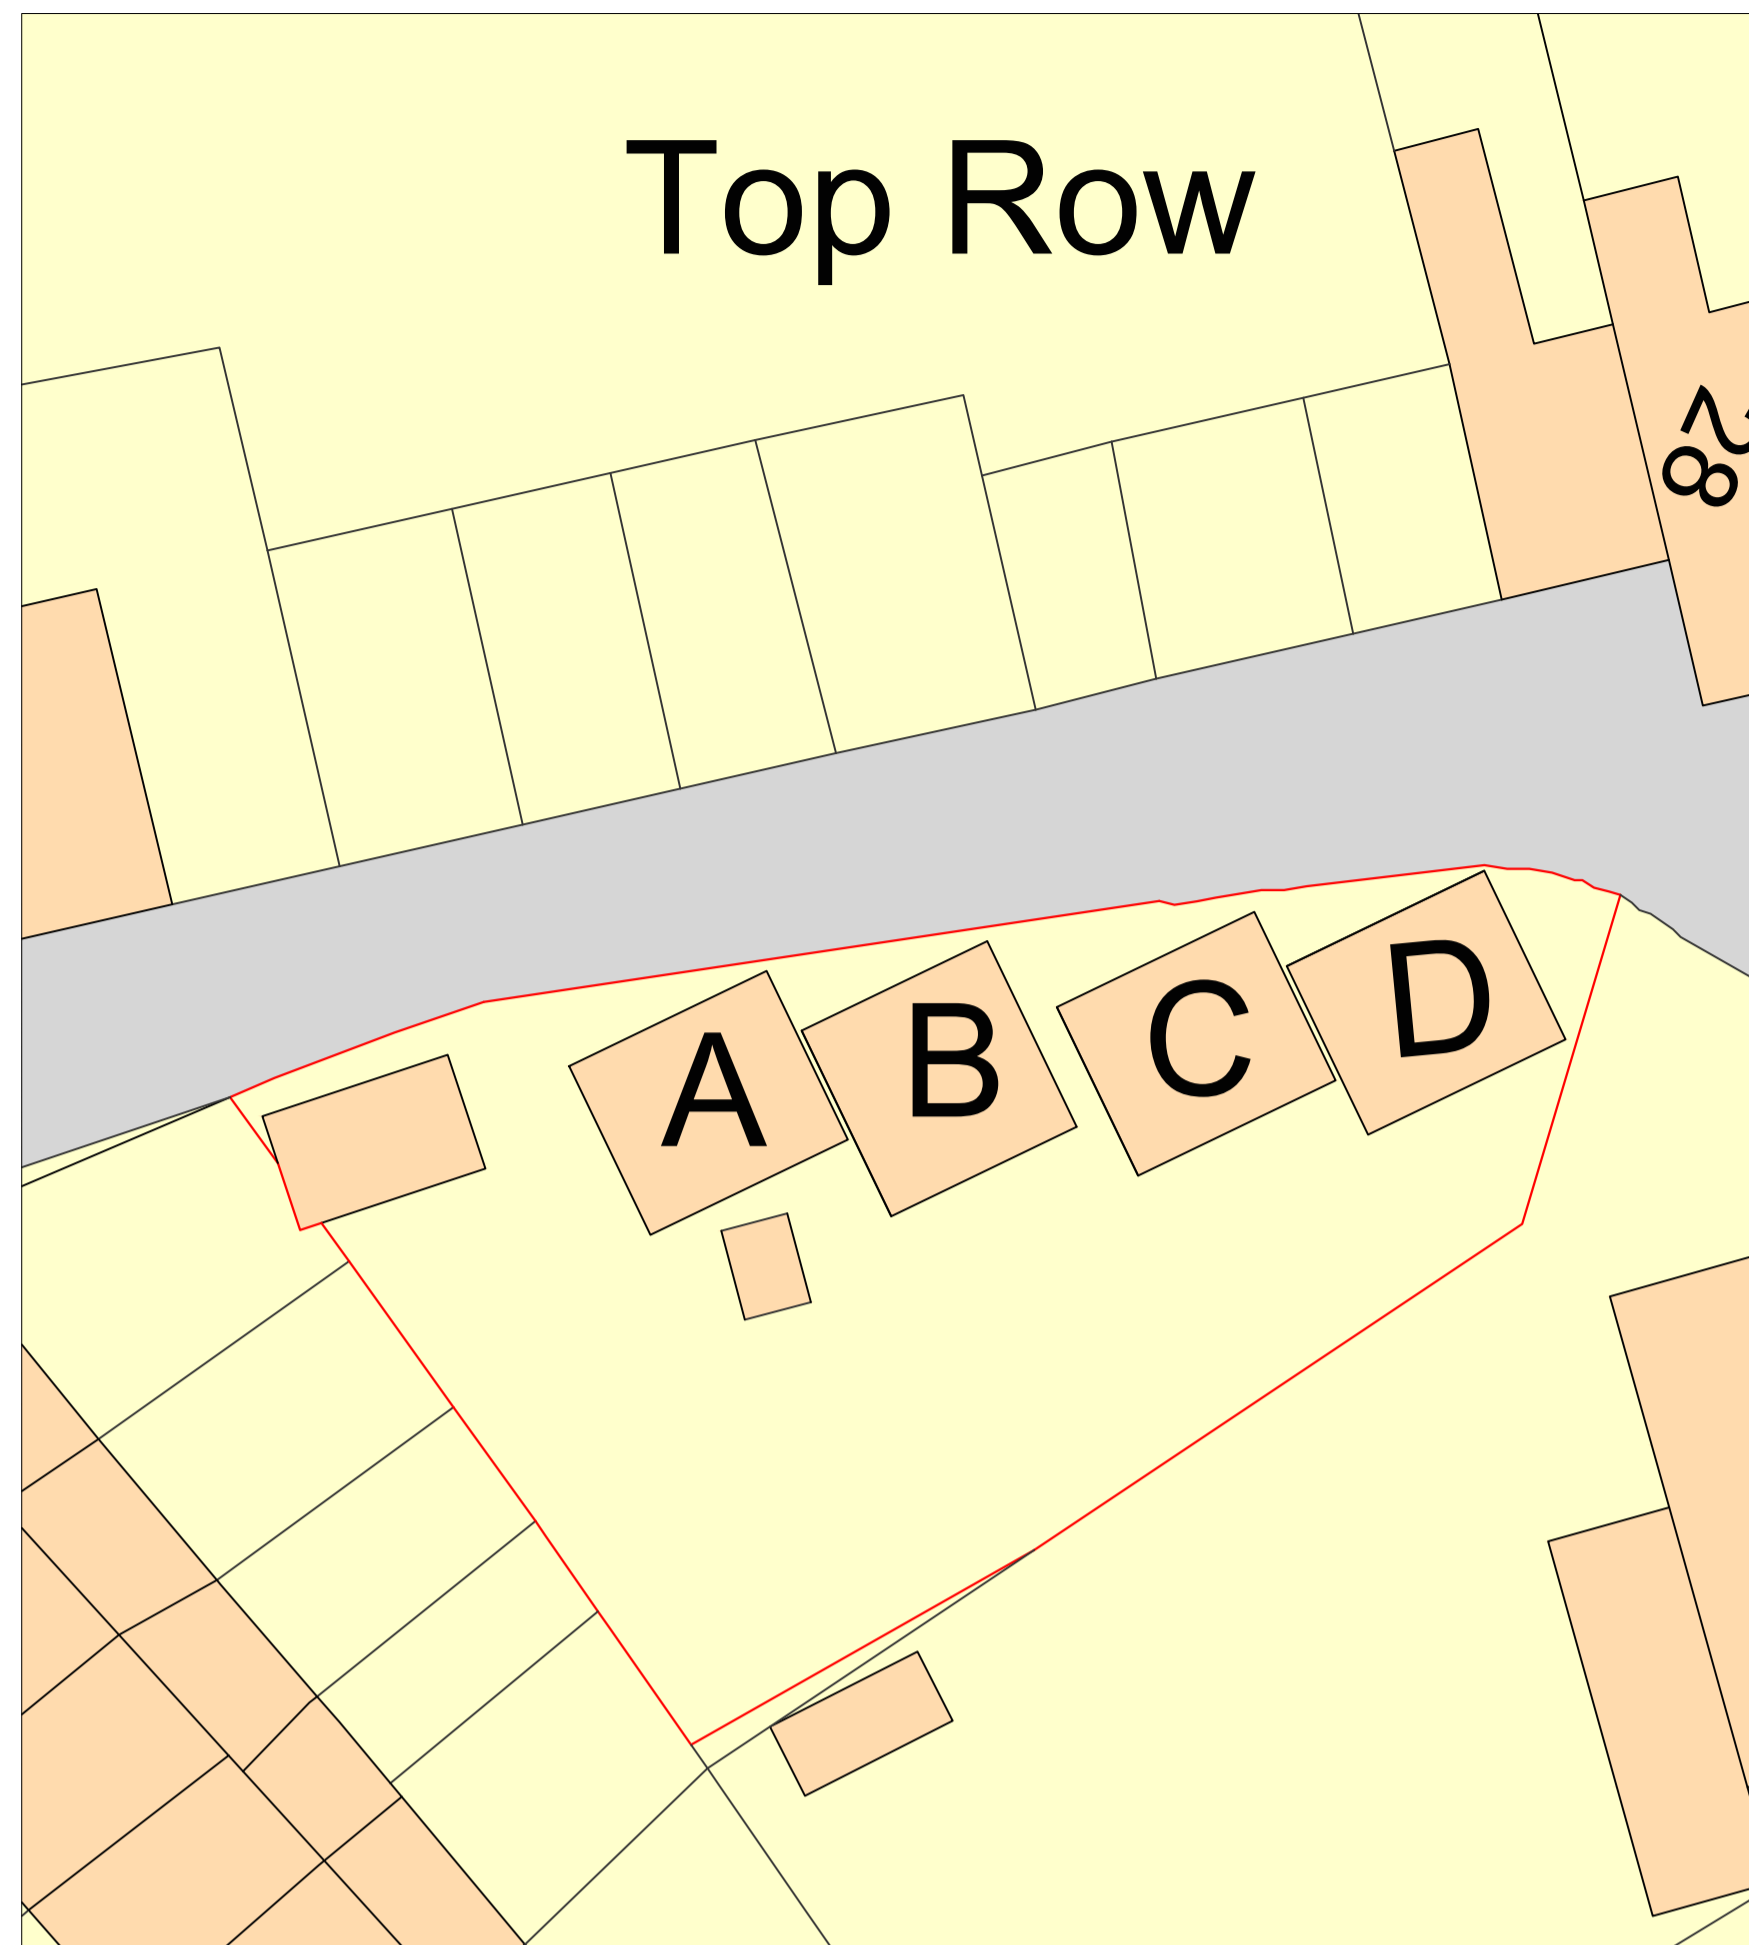


Proposed Site Plan

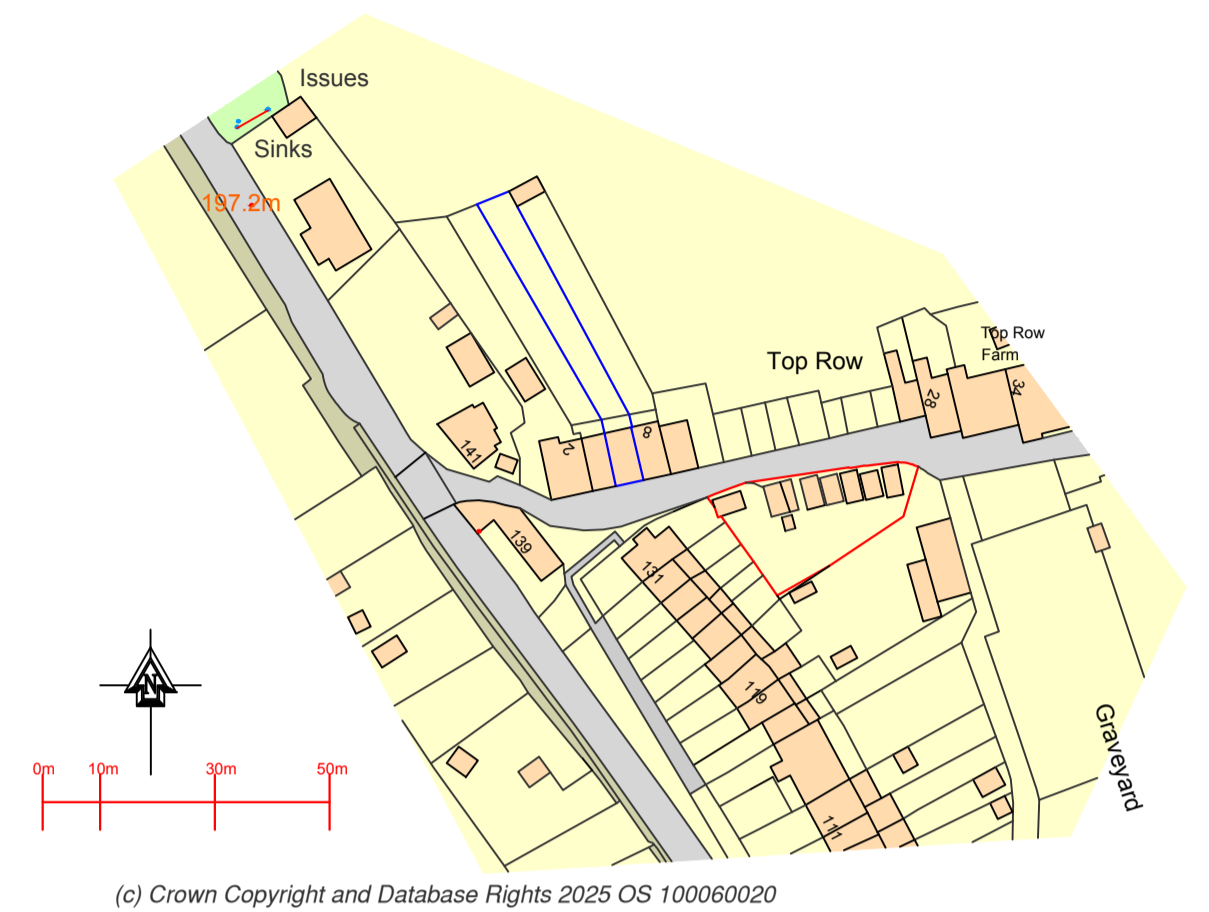

Location Plan 1:1250

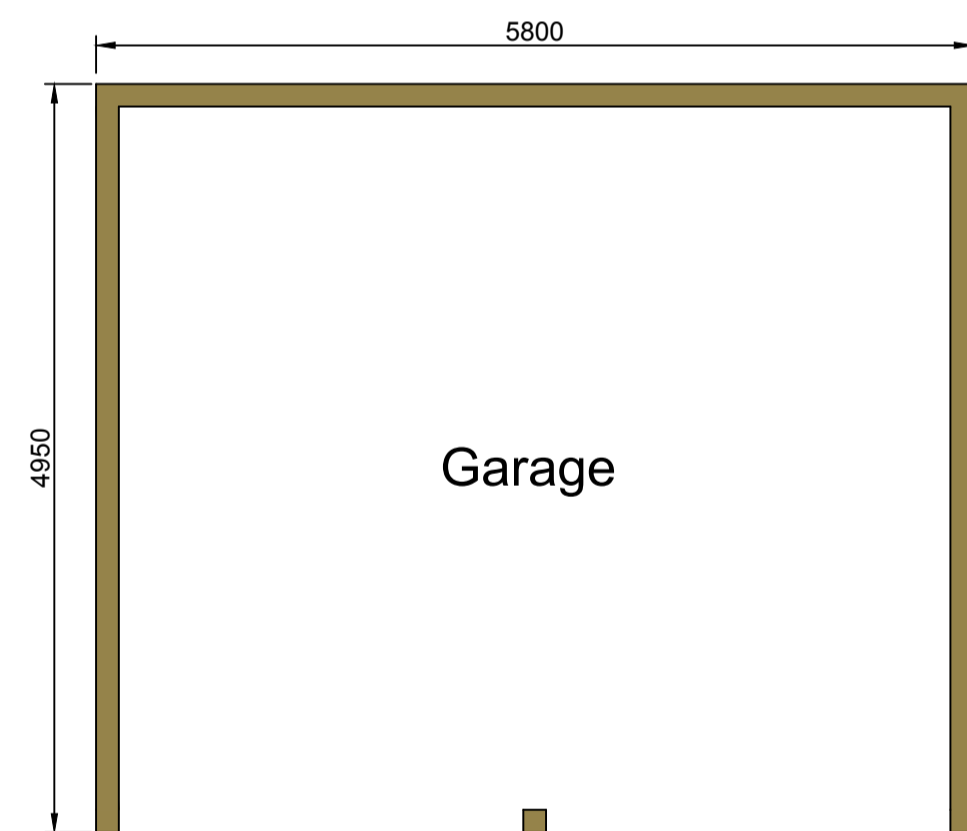

Proposed Garages Layouts & Elevations for A,C & D

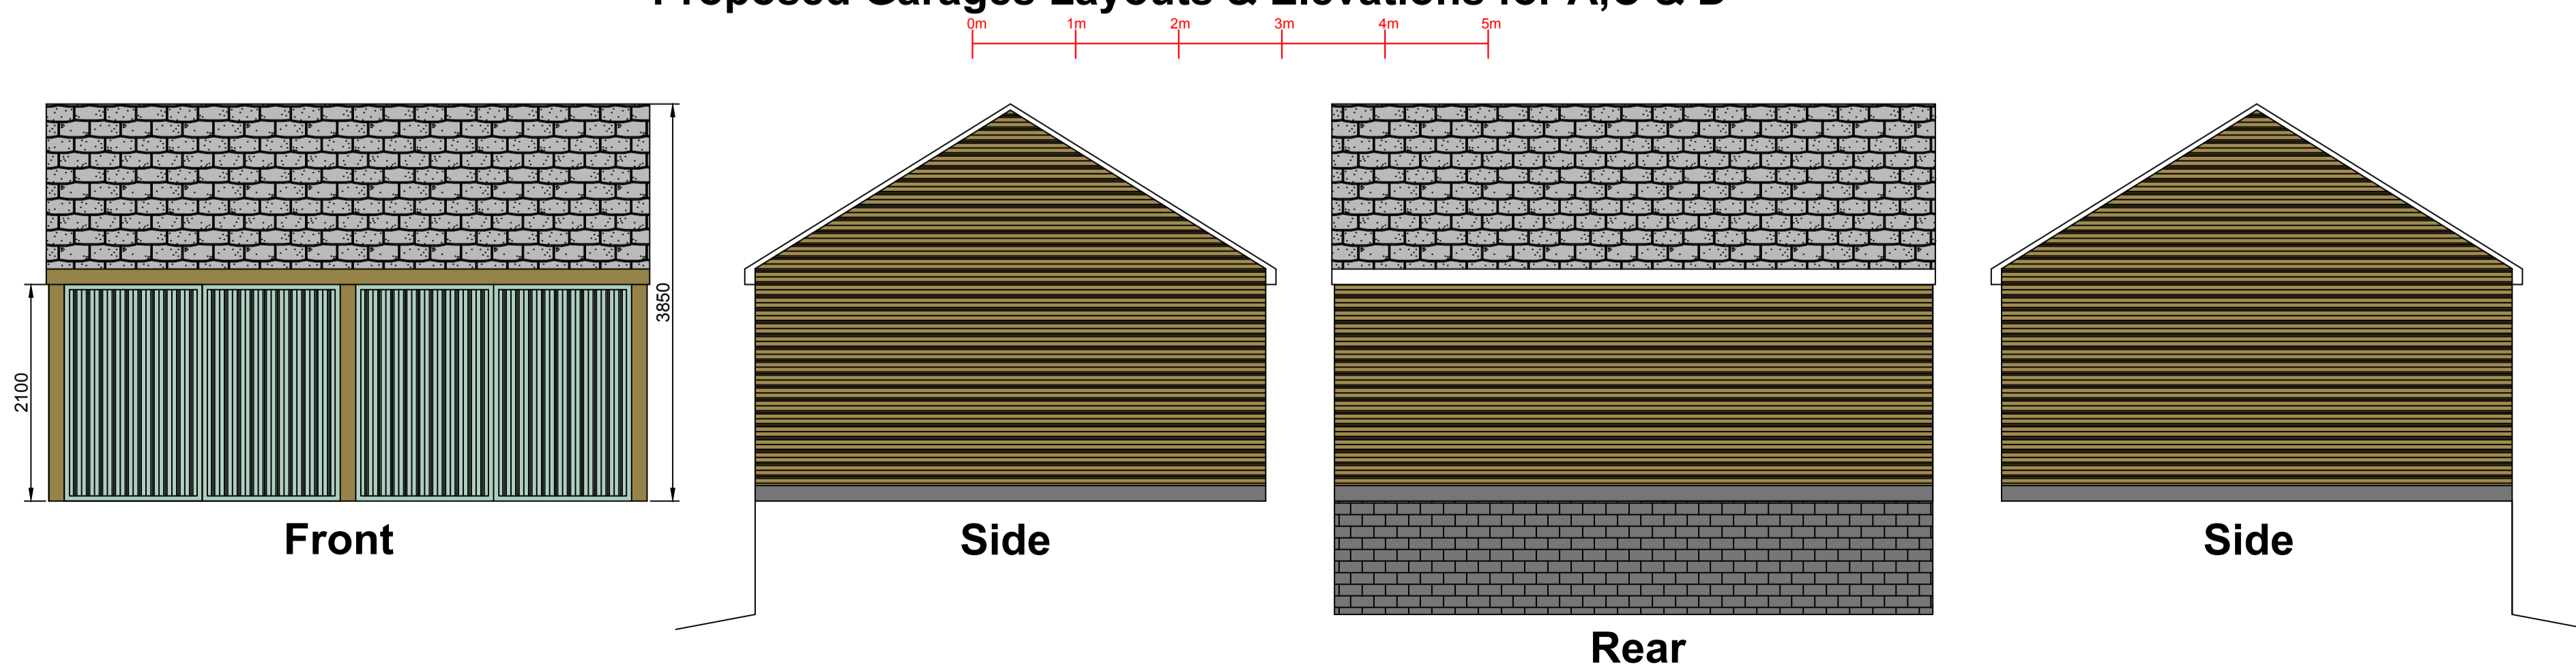

Proposed detached garages at :	
Top Row Sabden Clitheroe BB7 9HL	
CLIENT:	Mihran Hovnanian
DATE:	December 2025
SCALE:	1:1250 & 1:200 & 1:50 @ A1
DWG No:	Site Plans Planning Drawing
L.A:	
AMENDMENTS:	DATE:
ENTWISTLE DESIGN SERVICES	
7 Edgefield Astley Village Chorley PR7 1XH	Tel:01257 274976 E-Mail entwistledesign@aol.com