
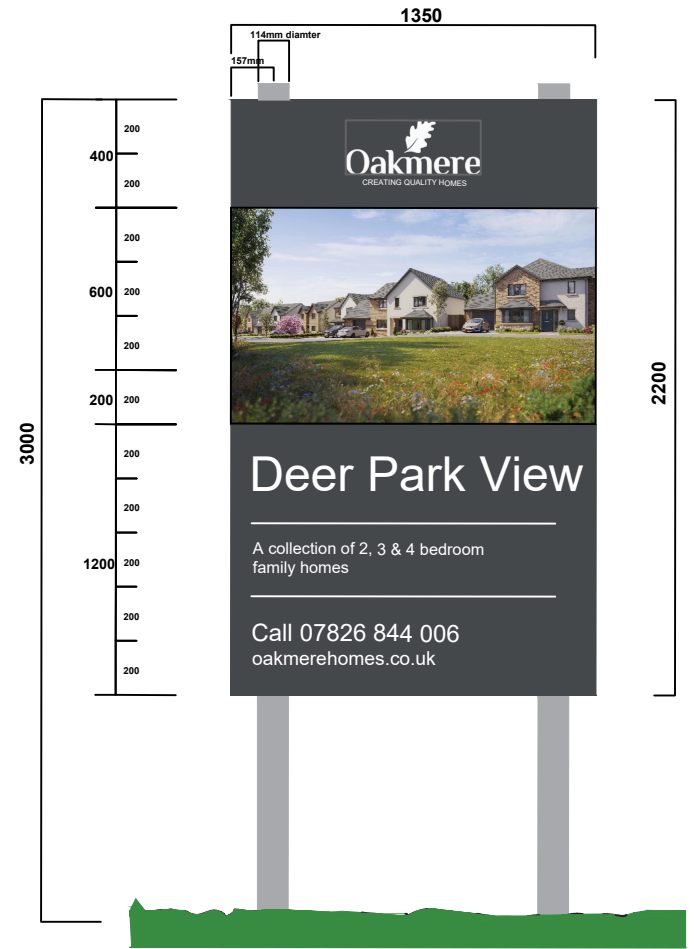



Proposed Signage Location  
Scale 1:200

Plan View Scale 1:20

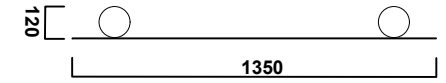

Front Elevation Scale 1:20

Note exact wording/illustration likely to differ

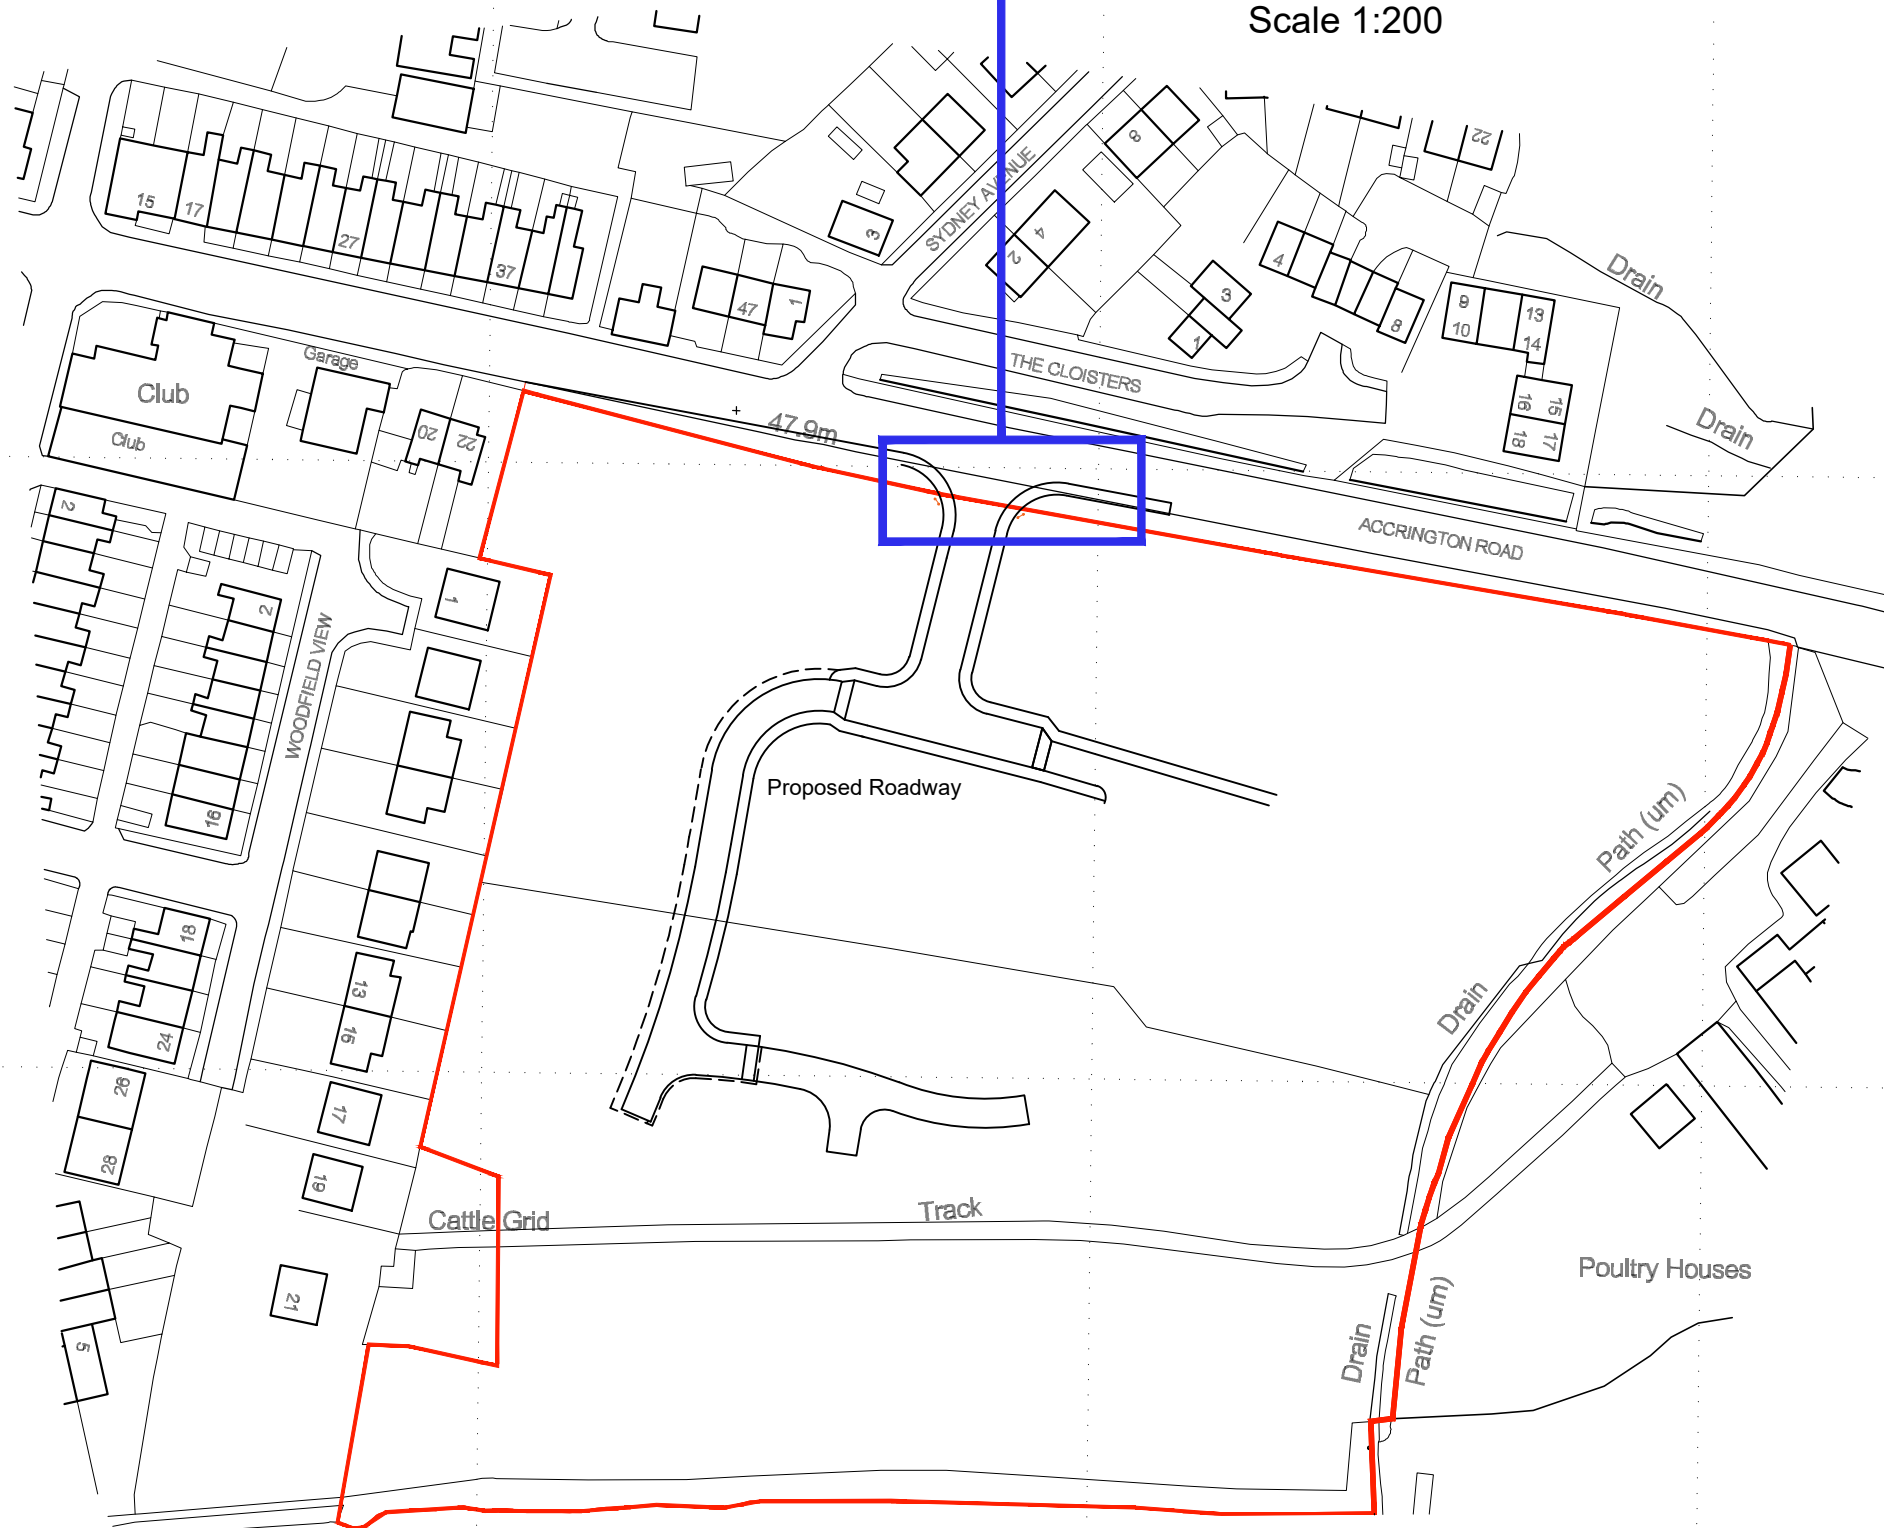

Site Location Plan Scale 1:1250

Rev A 23/12/25 Amendments at RVC request. Depth of sign added. 'Indicative' omitted.



Helm Bank, Natland, Kendal  
Cumbria LA9 7PS  
Tel:015395 60605 OakmereHomes.co.uk

PROJECT TITLE	
Accrington Road Whalley	
DRAWING TITLE	
PLANNING Proposed Marketing Signage	
DRAWING NUMBER	REVISION
015/ADV-S/01	A
DATE	SCALE
12/25	1:1250@A3