




Existing West Elevation

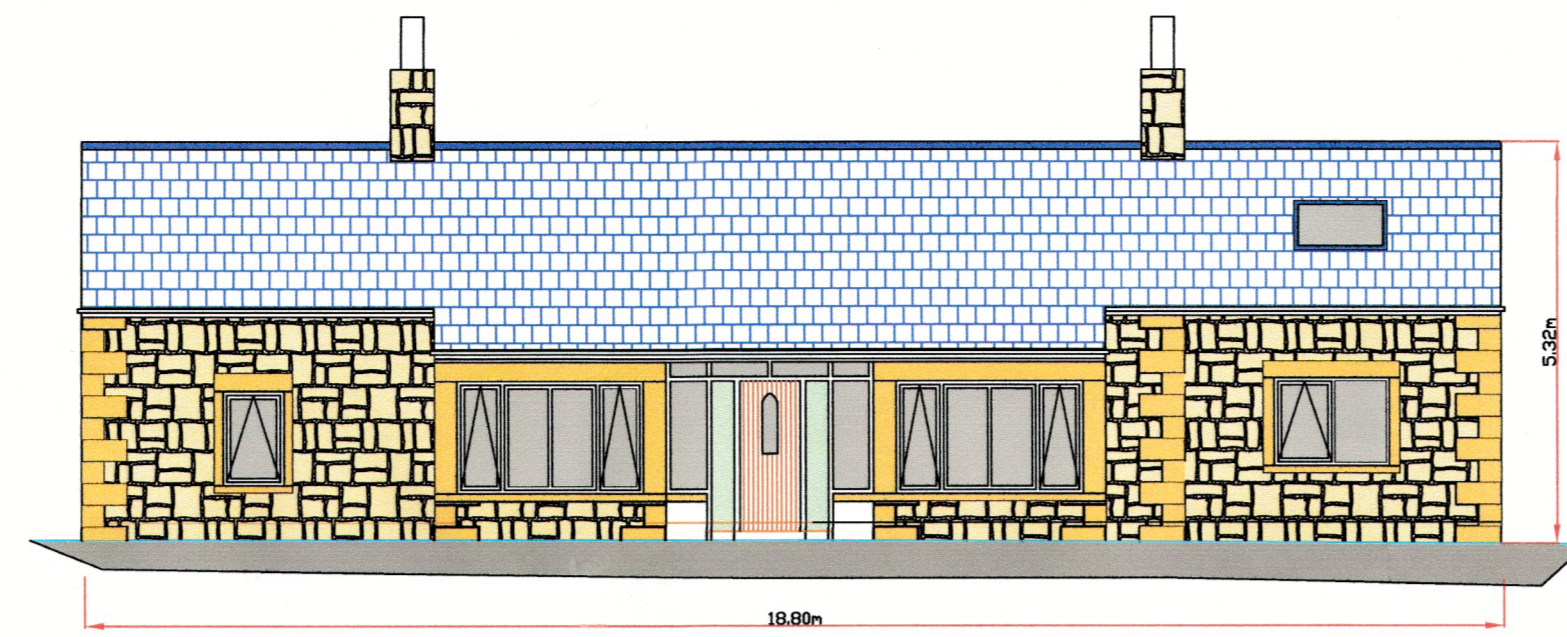


Existing South Facing Elevation

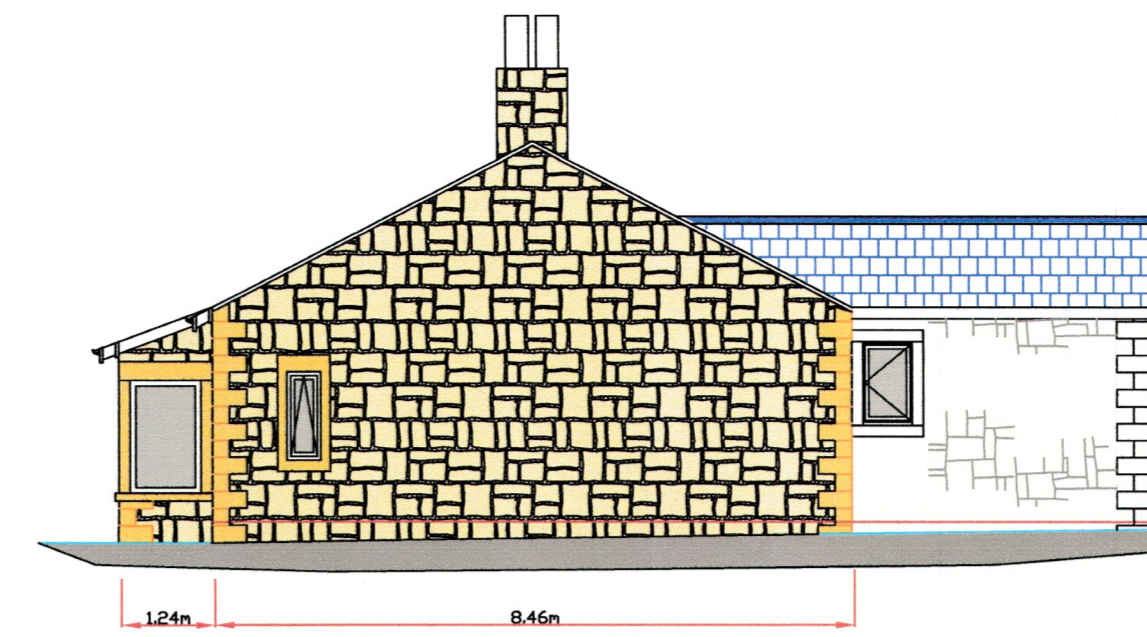


Existing East Facing Elevation

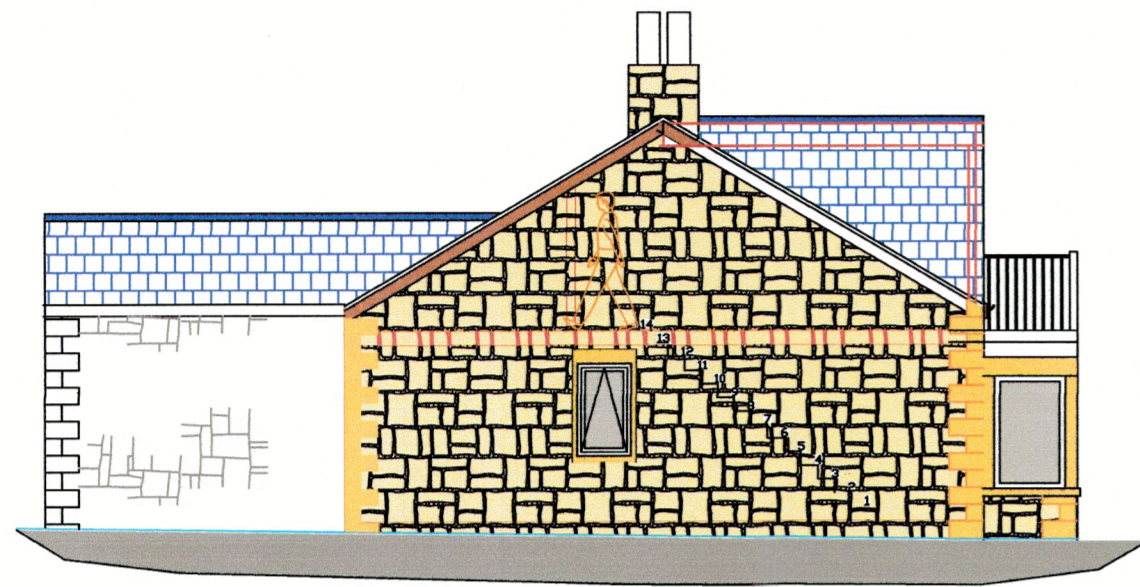

Proposed West Elevation

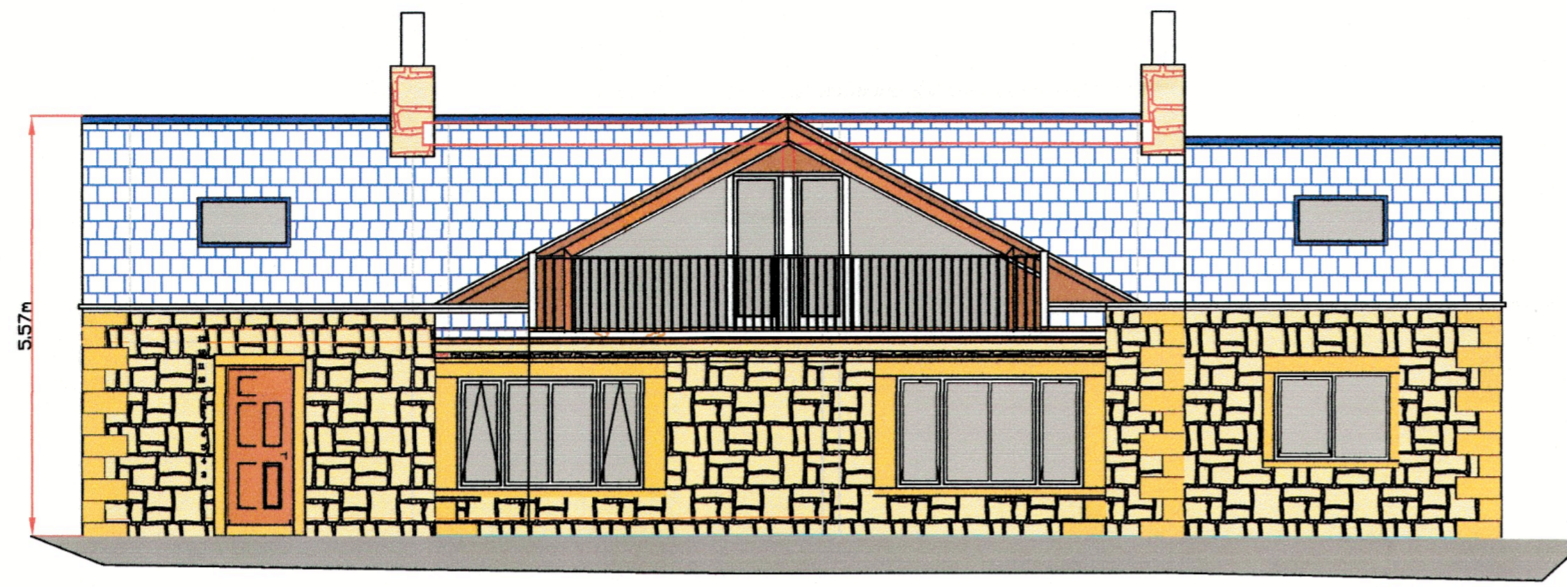


Proposed South Facing Elevation

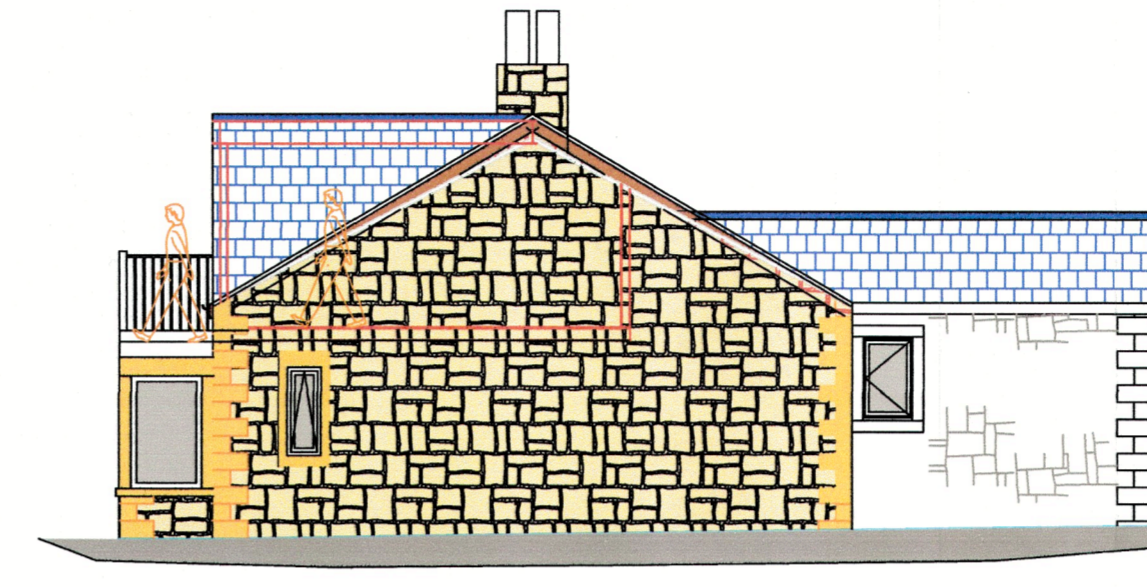


Proposed East Facing Elevation


**External Materials:**  
 Walls, All stonework repair match existing.  
 Roof, Blue slate to match existing.  
 Doors & Windows, UPVC double glazed to match existing.  
 Balcony Gable Truss, Structural timber truss, double glazed panels either side of access door. UPVC framework to match existing.  
 Balcony Balustrade, Black powder coated galvanized steel work or glass panel TBE.

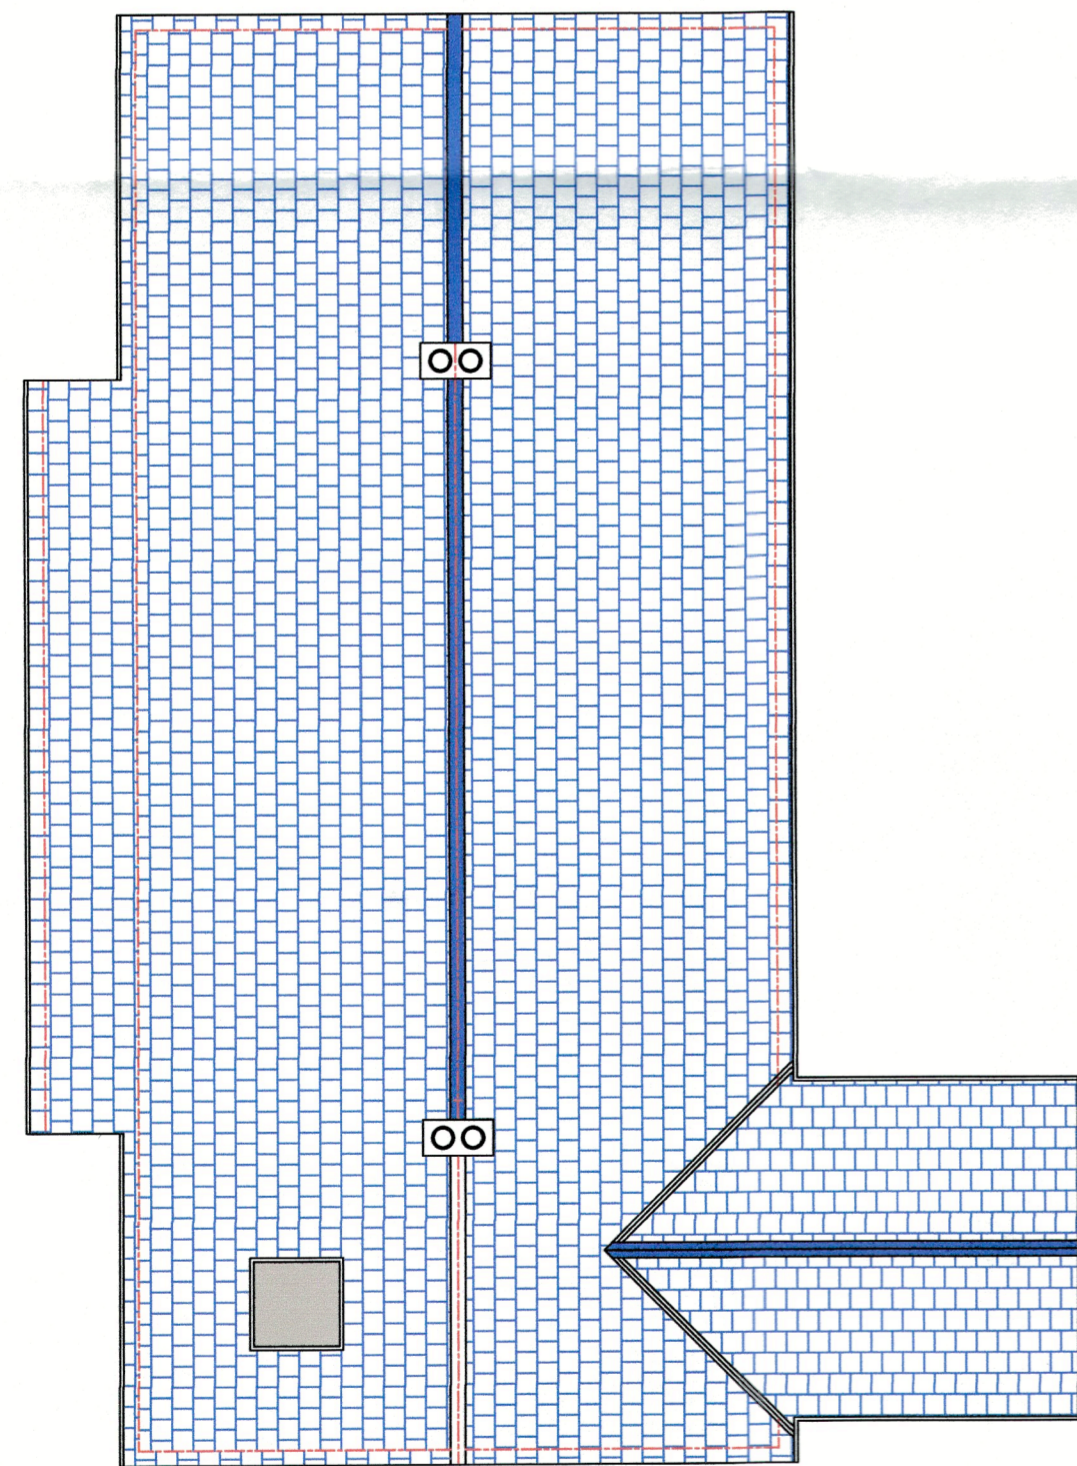


Existing Roof Layout

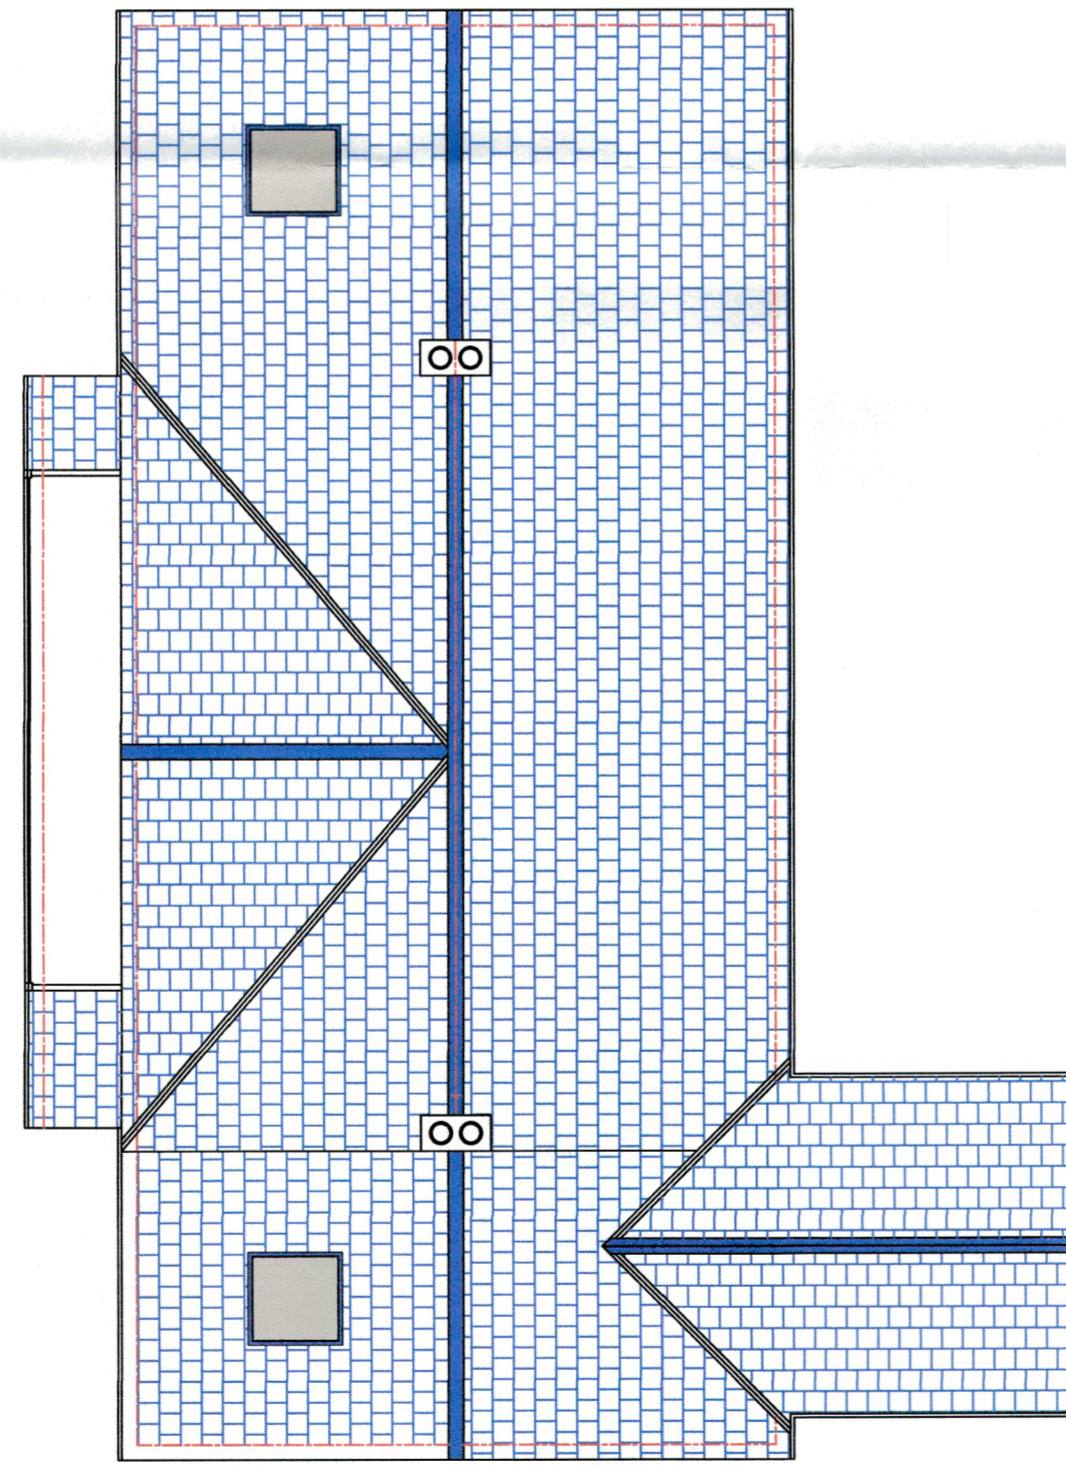

Proposed Roof Layout

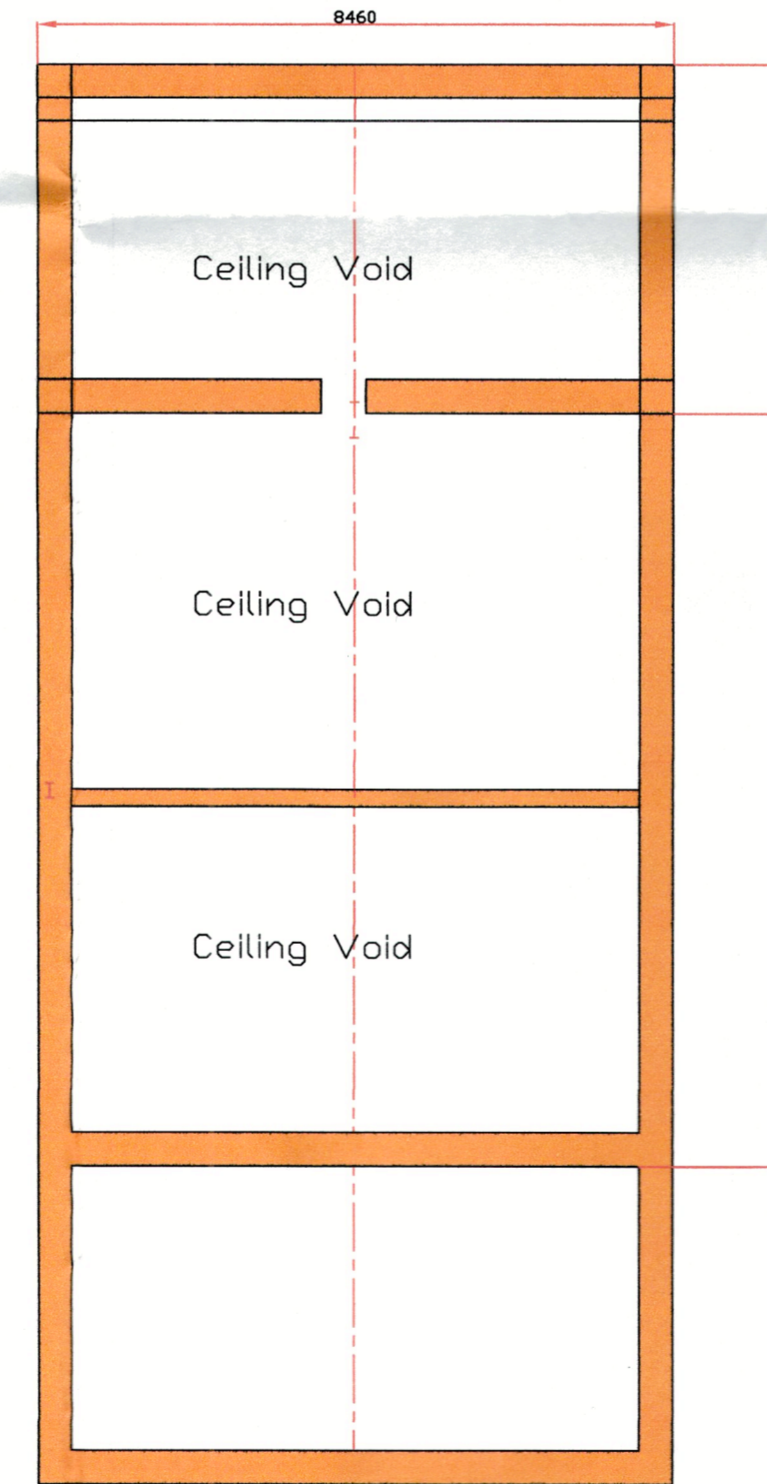


Existing Loft Space Layout

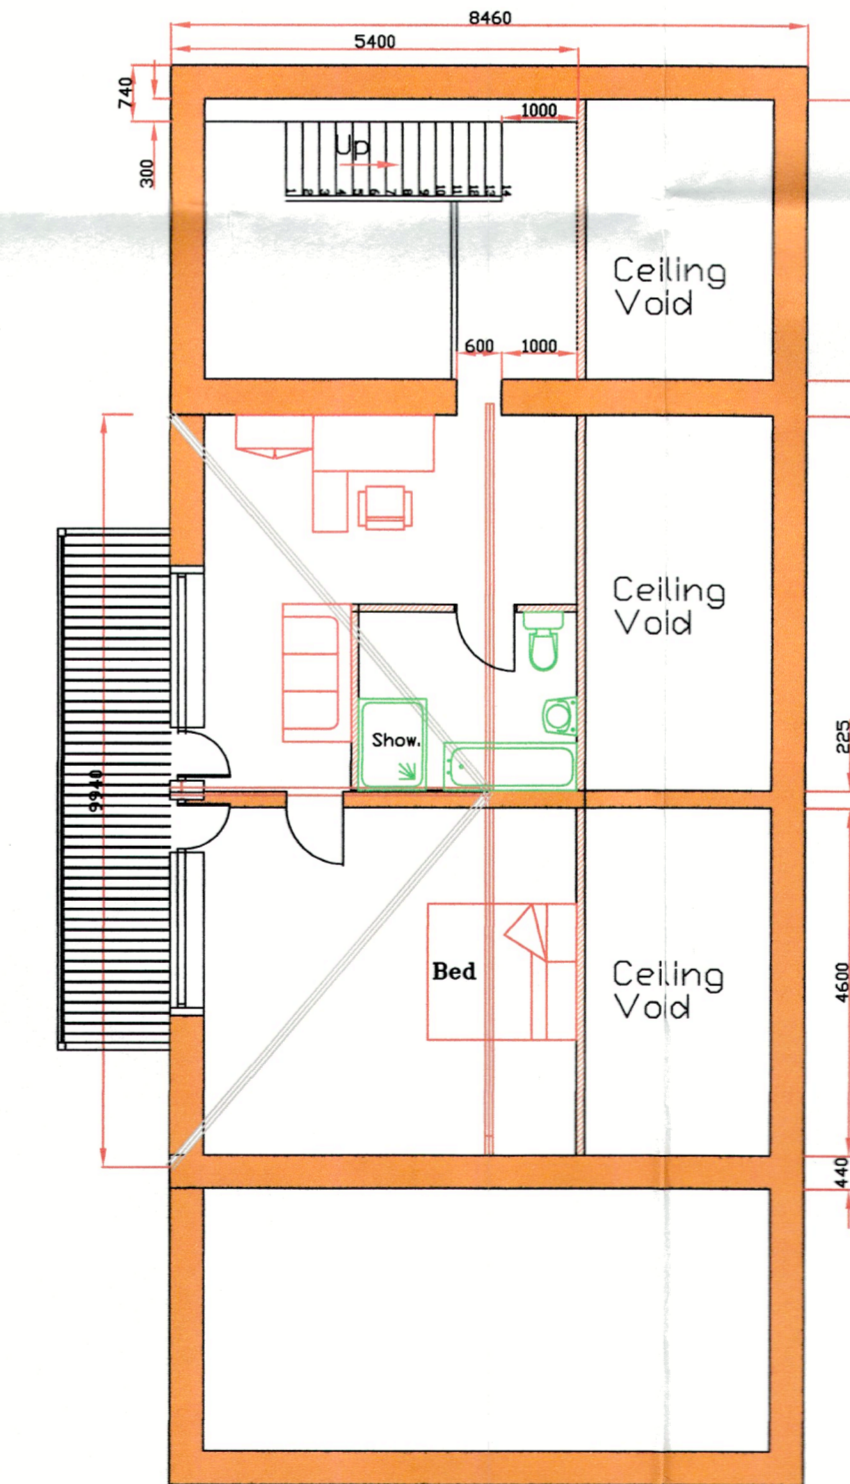

Proposed Loft Space Layout

Plot Scale 1:100 @ A1 Paper Size

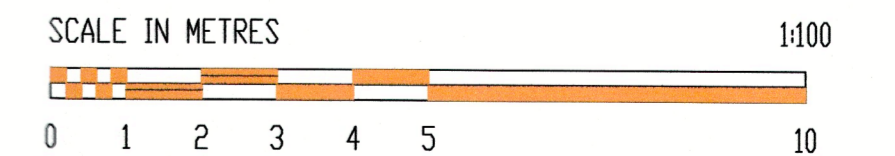

**PMG Installations**  
 Kemple Side,  
 Clitheroe Road,  
 Knowle Green,  
 Preston.  
 PR3 2YS.

TITLE  
**Loft Conversion**

File Name	Issue
Plans prepared for:	Scale
Kemple Side, Clitheroe Road, Knowle Green, Preston. PR3 2YS.	1:100 & as shown
	Date
	Dec. 2025
	Reference