



Do not scale. Contractors must check all dimensions on site before preparing production drawings or commencing any work. This drawing and its design is the copyright of LMC Architecture Limited and may not be reproduced in any form whatsoever without their prior express written consent.

Revision	Date	Revision note	Drawn by	Purpose of issue
-	18.12.25	First issue	LM	Planning

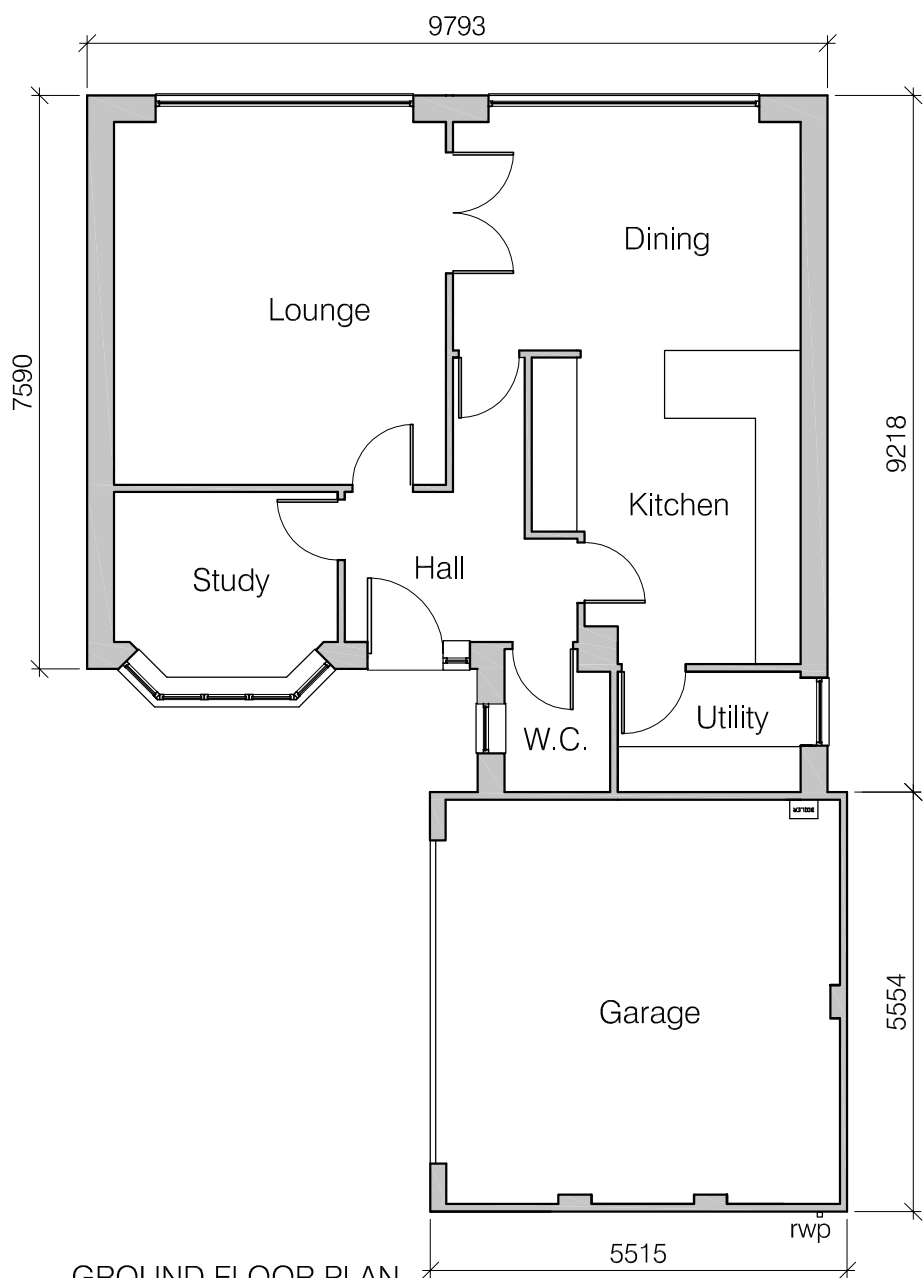

GROUND FLOOR PLAN
Existing

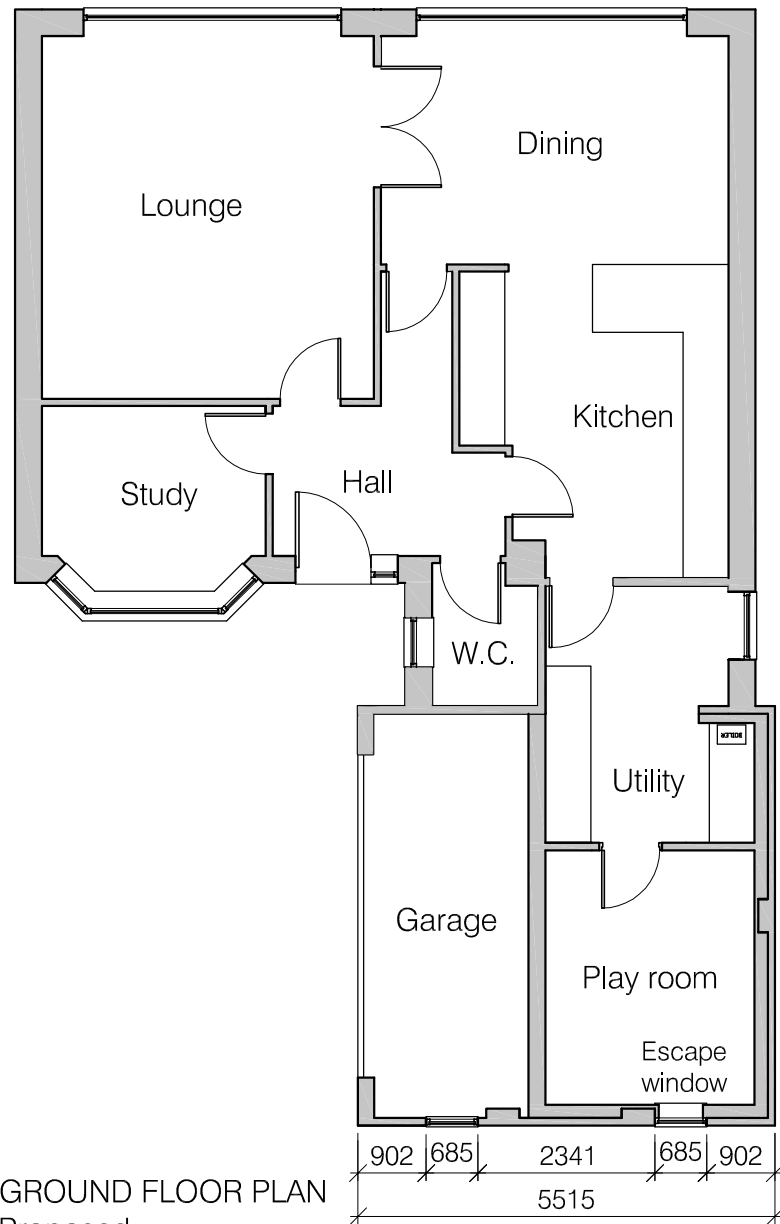

GROUND FLOOR PLAN
Proposed



FRONT ELEVATION
Existing

- Materials
- red facing brickwork
 - brown interlocking roof tiles
 - white upvc framed windows with lead detail
 - white upvc fascias
 - black rainwater goods
 - grey tile hanging to bay windows



FRONT ELEVATION
Proposed

White upvc framed windows and brick cill and head detail to match existing

Project Garage conversion to 34 Aspen Crescent, Barrow	Drawing title Existing and proposed ground floor plans and front elevations	Scale 1:100 @ A3	LMC Architecture Limited Architectural design services 4 Dovedale Drive, Ightenhill, Burnley, Lancashire, BB12 8XD Web : www.lmcarchitecture.co.uk	
Client Mrs H Wright	Drawing number 2557-PL01	Date 18.12.25		