



Indicative site boundary

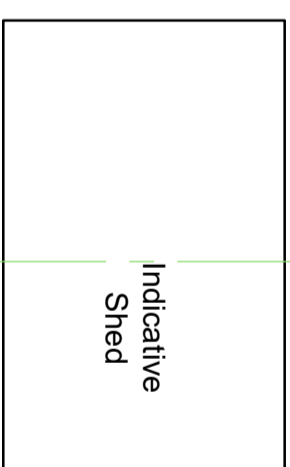

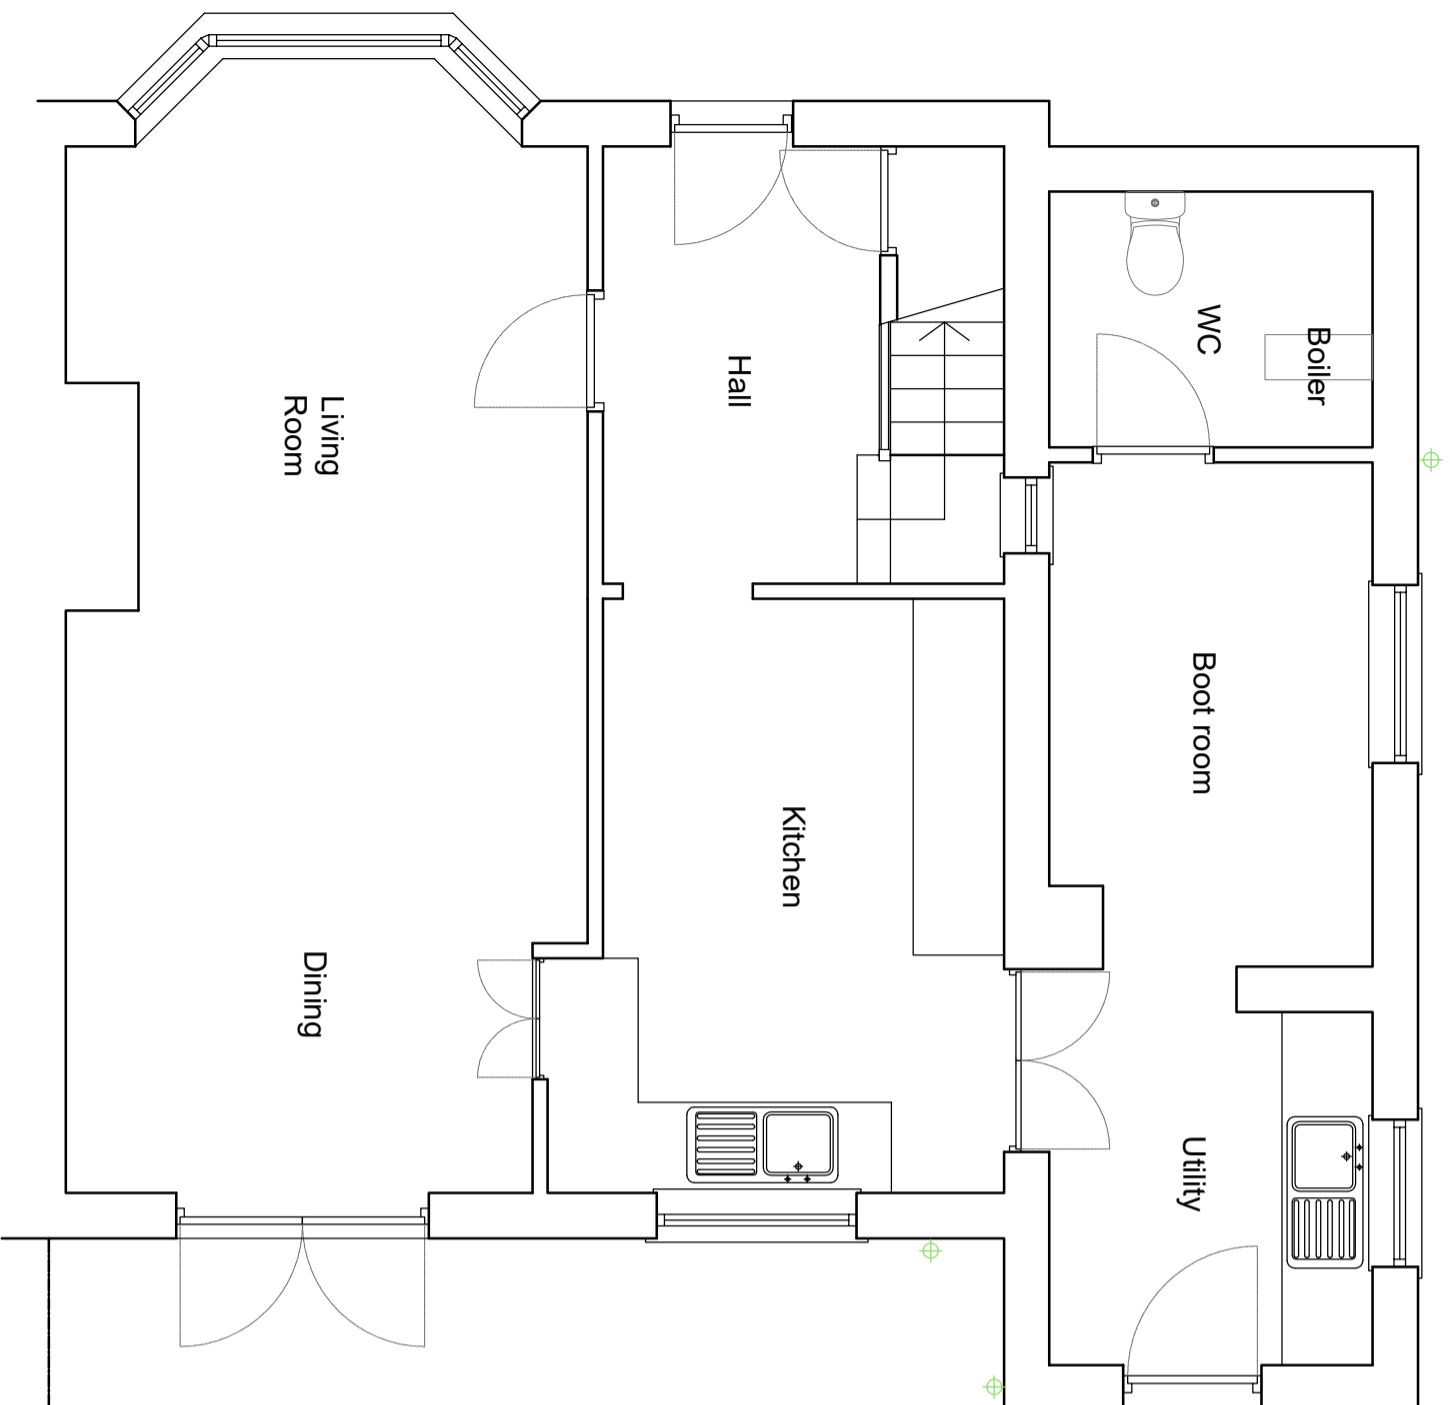

Indicative common sewer pipe

Indicative site boundary



EXISTING GROUND FLOOR PLAN

 Private Residential Housing Commercial Conservation Domestic Tel: 01200 441729 Email: info@qw+qarchitects.com Web: www.qw+qarchitects.com	Robinson Barn Worslen Clitheroe BB710A	 Architects Registration Board			
Client MR & MRS WHITTAKER	Scale 1:50	Sheet Size A3	Job Number 25-071	Drawn By AW	Checked AW
Project 12 KINGSMILL AVE WHALLEY	Drawing Title EXISTING GROUND FLOOR PLAN	Drawing Status PLANNING	Drawing Number PL03	Revision A	First Issue -

©二零二五年 QW+Q Architects Ltd. This drawing is to be used in conjunction with all other project associated drawings and information. Do not scale from this drawing. Report all errors, omissions and discrepancies to drawing officer prior to construction or installation. This drawing is copyrighted the property of QW+Q Architects Ltd.