


EXISTING FLOOR PLAN AND ELEVATIONS

36 WILLOWS PARK LANE - LONGRIDGE - PRESTON - PR3 3HJ

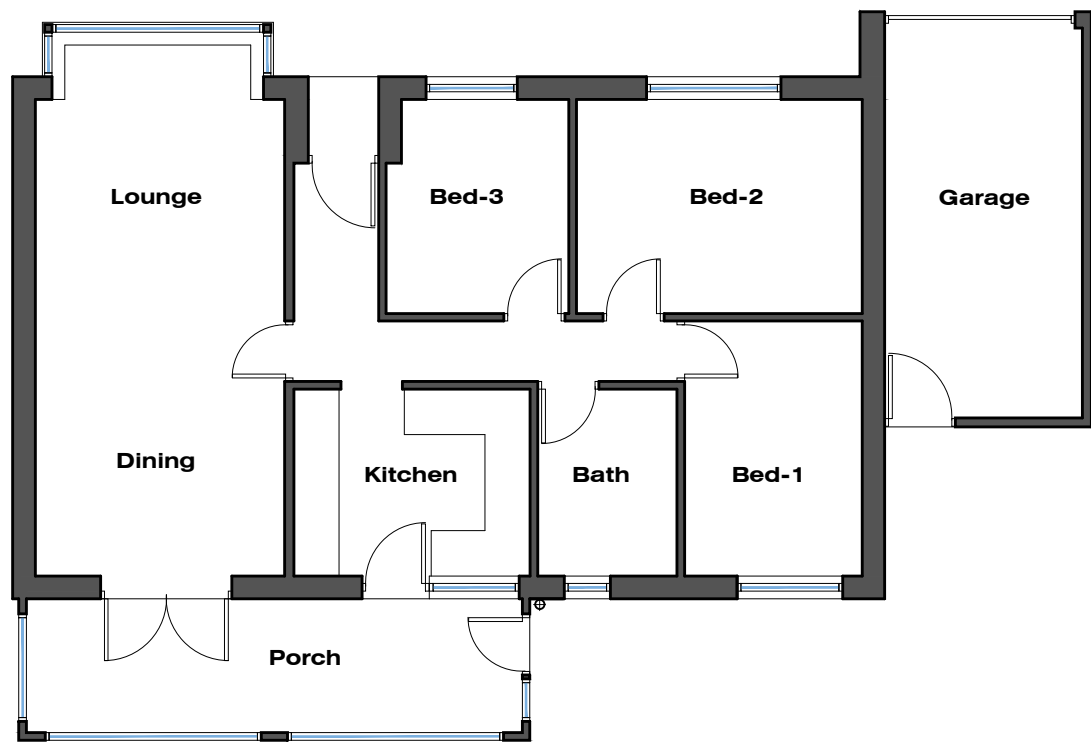


EXISTING GROUND FLOOR PLAN


Scale...1:100



Front (North-West) Elevation

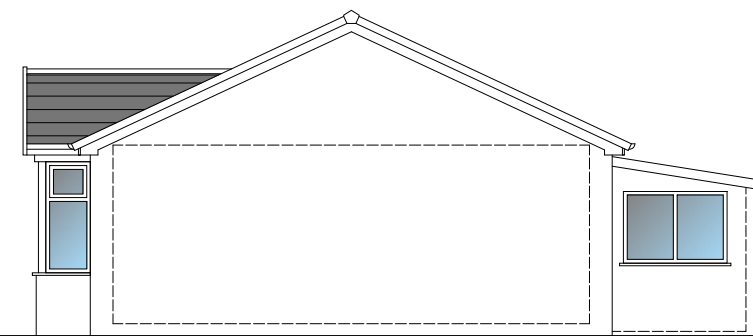


Side (South-West) Elevation

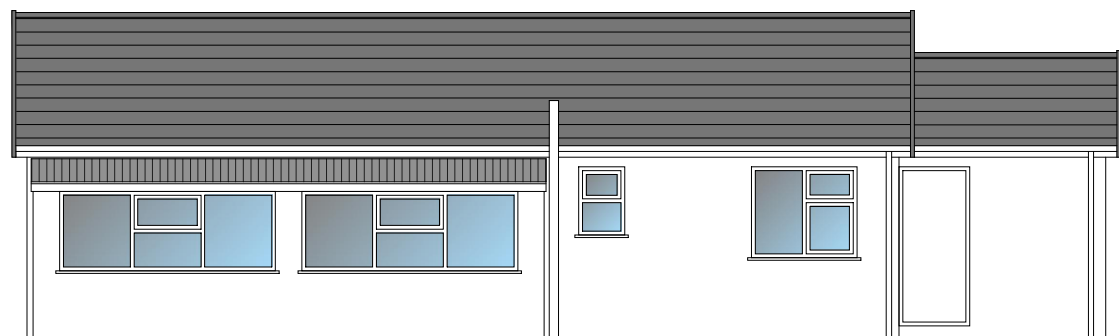

Rear (South-East) Elevation

Eaves height (not gutter height) is measured from ground level to the point where that wall would meet the upper surface of the flat roof. The flat roof overhang should be ignored for the purposes of the measurement... As defined in Class A of the GPO Householders Technical Guidance 2019 (page 12)

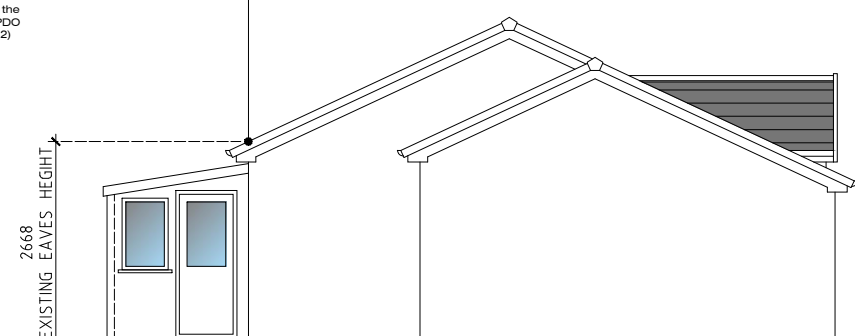

Side (North-East) Elevation

MRS P COULTON
GF REAR EXTENSION
36 WILLOWS PARK LANE
LONGRIDGE
PRESTON
PR3 3HJ

JM-0364 003
EXISTING FLOOR PLAN
& ELEVATIONS

Date: 07.01.26
Drawn: J Monks
Scale: 1:100
Paper Size: A3

MONKS-ARCHITECTURAL-DESIGN
25 BIRCHFIELD DRIVE - LONGRIDGE- PRESTON - PR3 3HP