




This drawing is to be read in conjunction with all relevant Architect, consultants' and specialists' drawings and specifications. The Architect is to be notified of any discrepancies before proceeding. Do not scale from this drawing. All dimensions and levels are to be checked on site. This drawing is subject to copyright. All work carried out before Planning and Building Permission has been granted is at the contractor/clients risk.
 Note: proposed drawing based on OS dwg information. All illustrated dimensions are approximate and all site dimensions are to be checked on site and subject to site survey.

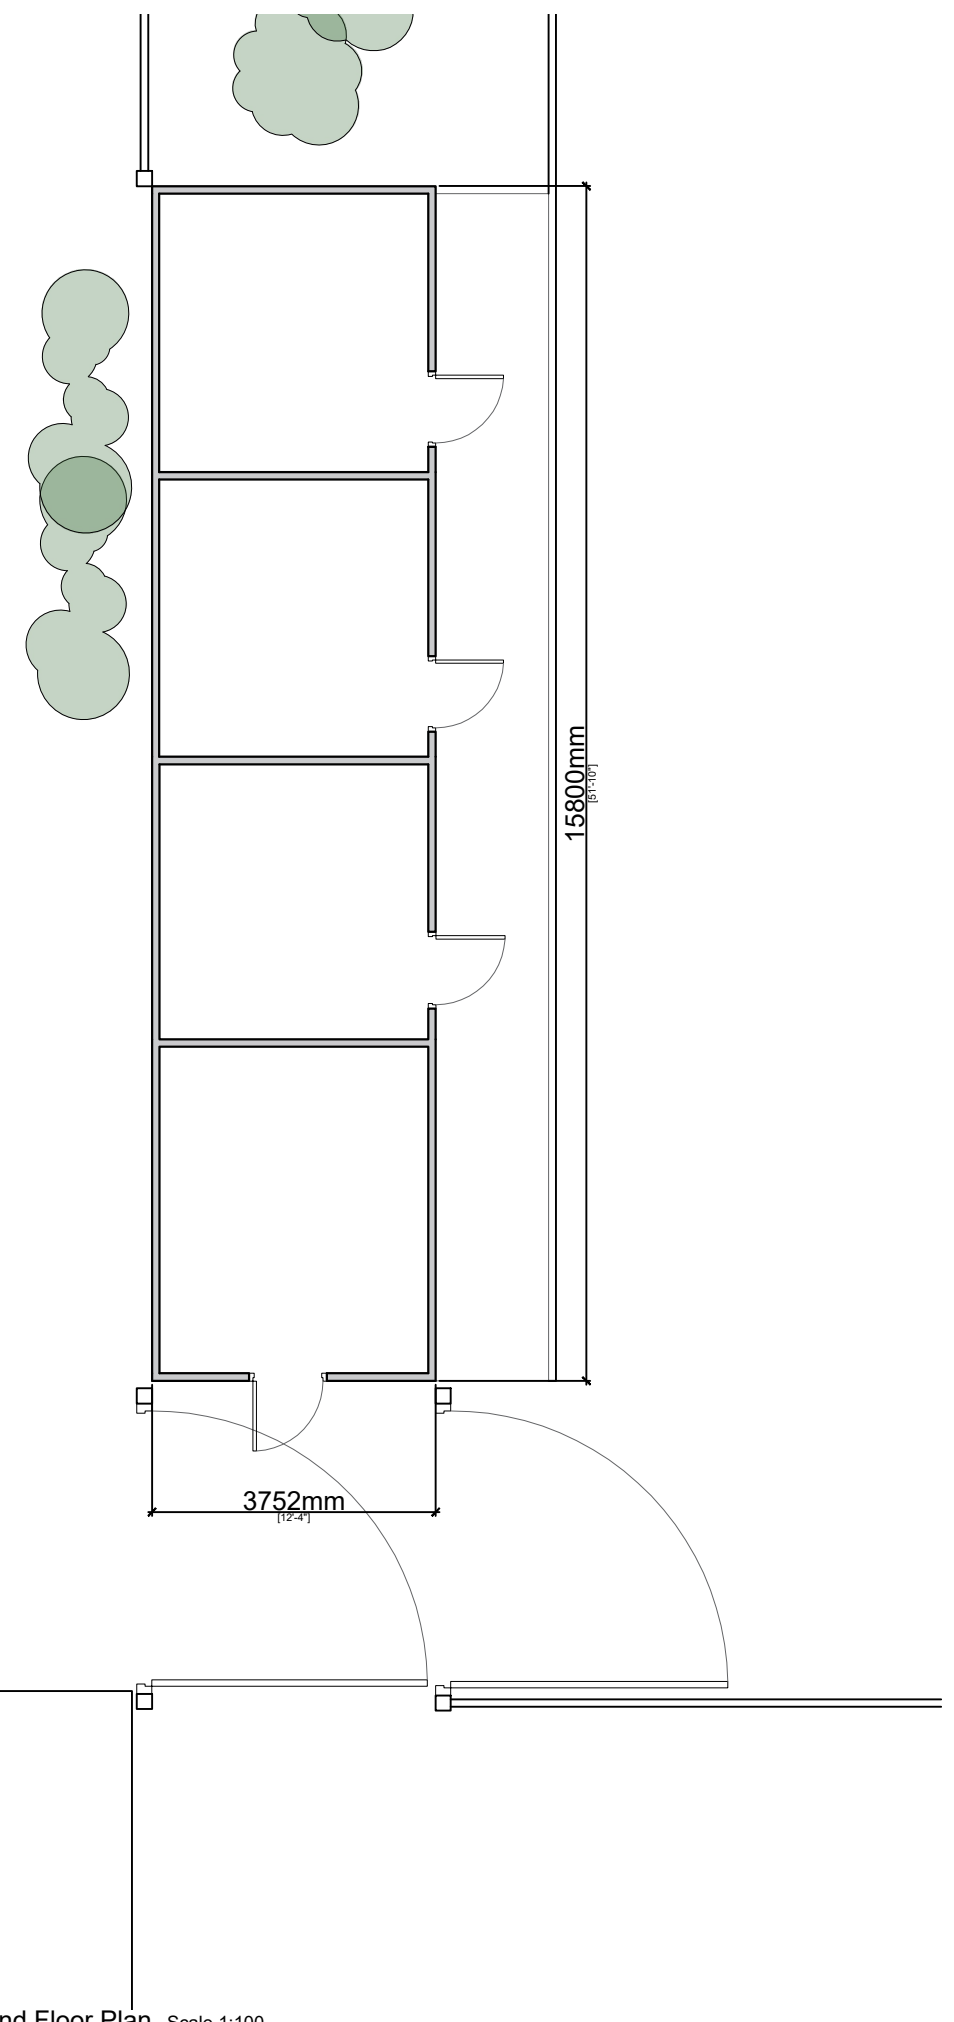


Existing Ground Floor Plan Scale 1:100

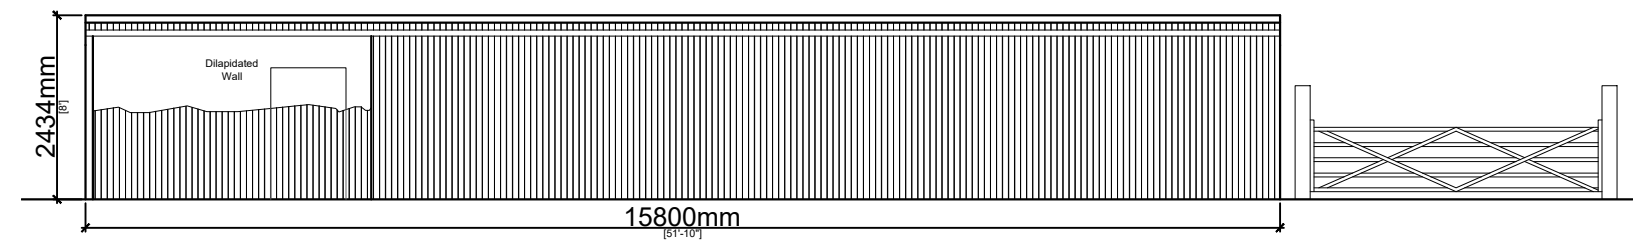

South Facing Side Elevation Scale 1:100

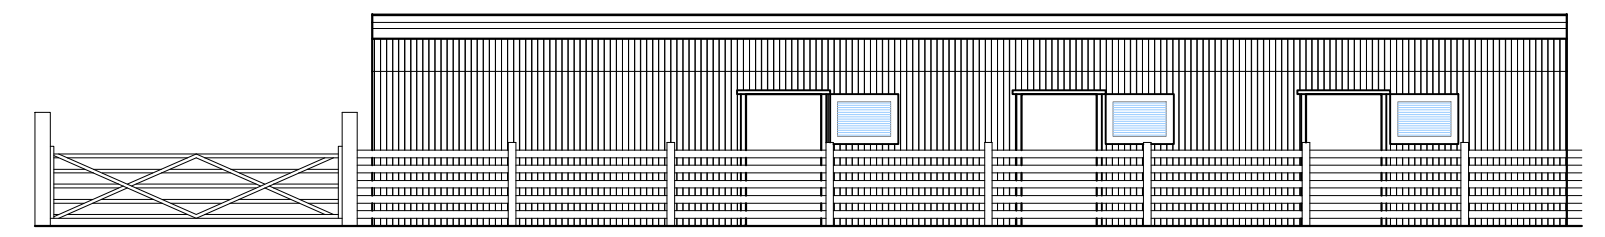

North Facing Side Elevation Scale 1:100

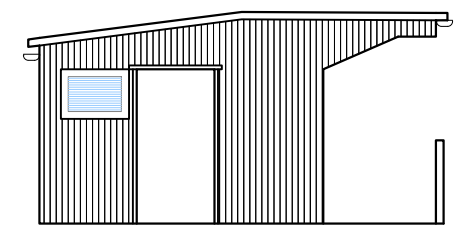

East Facing Front Elevation Scale 1:100

Client		
Mr Robert Mustoe		
Job Title		
Stable Replacement - Barn At Old Langho Road Old Langho Blackburn BB6 8AW		
Drawing Title		
Existing Floor Plan And Elevation		
Scale	Date	Drawn
1:100 @ A3	Nov 2024	CC

spa
 SUNDERLAND PEACOCK ARCHITECTS
 SUNDERLAND PEACOCK & ASSOCIATES LTD.
 HAZELMERE, PIMLICO ROAD, CLITHEROE
 LANCASHIRE, BB7 2AG
 T 01200 423178 F 01200 427328
 E info@sunderlandpeacock.com
 www.sunderlandpeacock.com



7173 -E02 REV -