




This drawing is to be read in conjunction with all relevant Architect, consultants' and specialists' drawings and specifications. The Architect is to be notified of any discrepancies before proceeding. Do not scale from this drawing. All dimensions and levels are to be checked on site. This drawing is subject to copyright. All work carried out before Planning and Building Permission has been granted is at the contractor/clients risk.  
 Note: proposed drawing based on OS dwg information. All illustrated dimensions are approximate and all site dimensions are to be checked on site and subject to site survey.

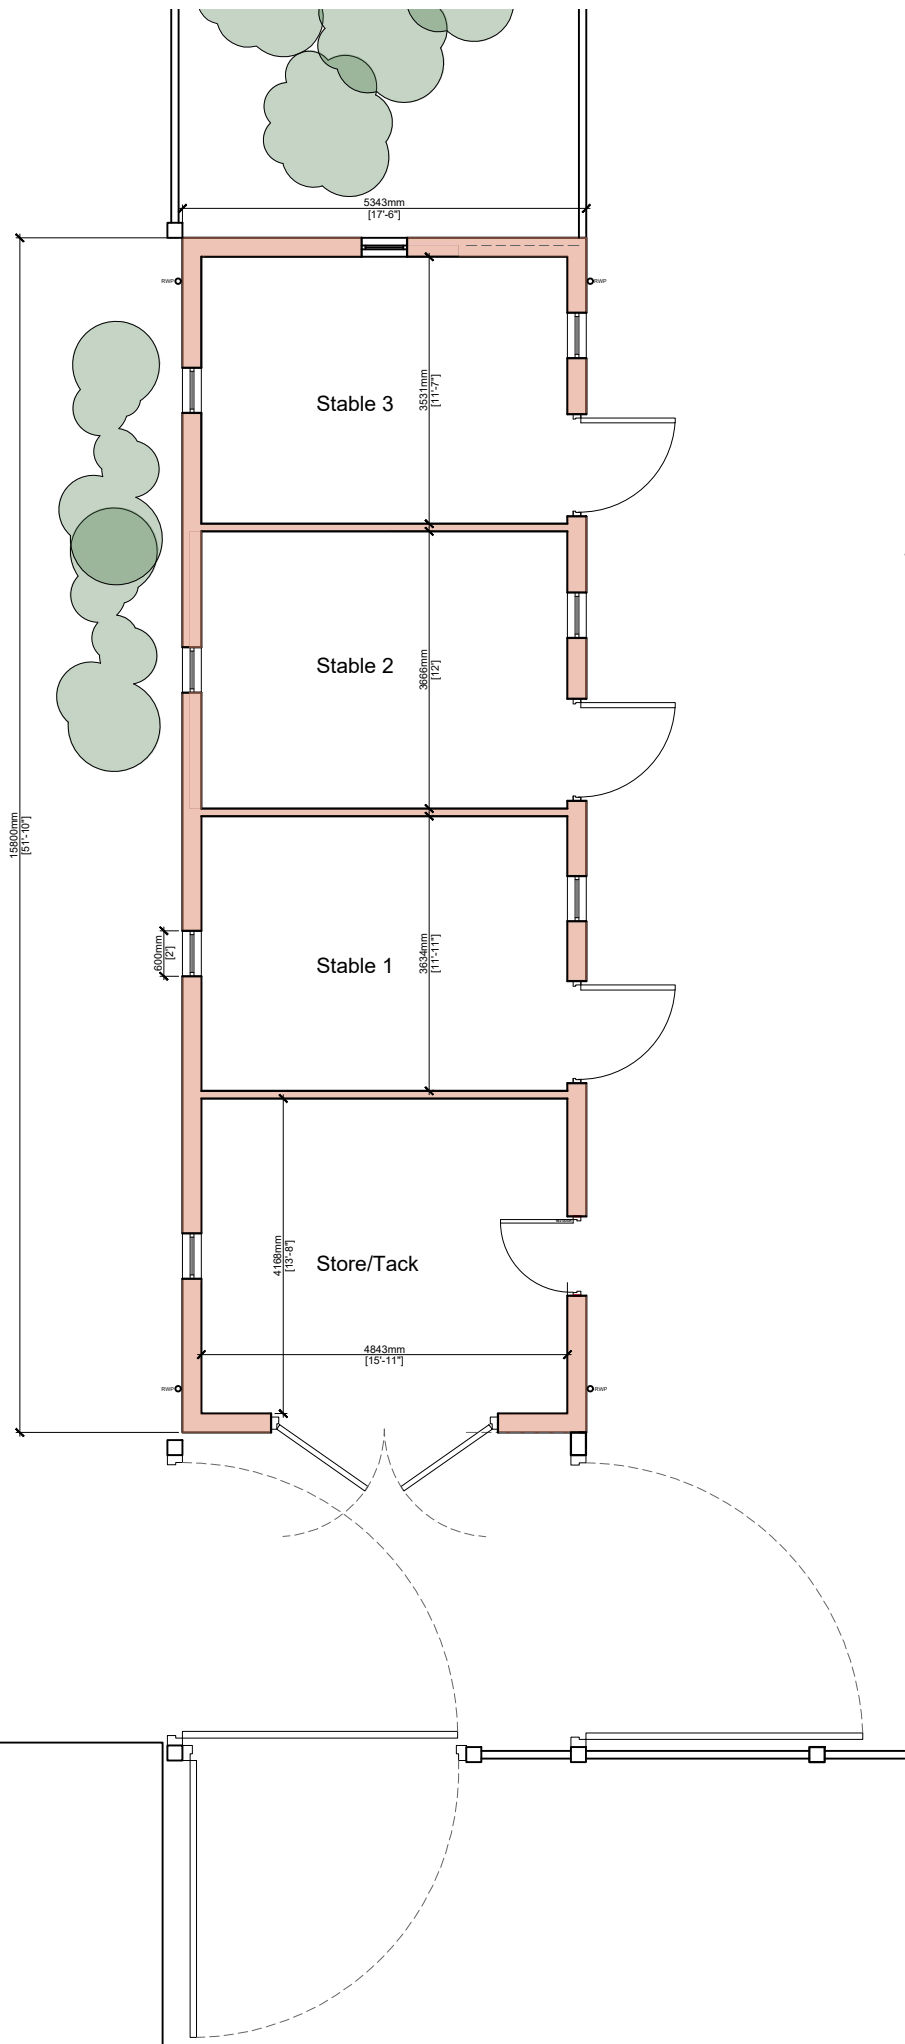


Proposed Ground Floor Plan Scale 1:100

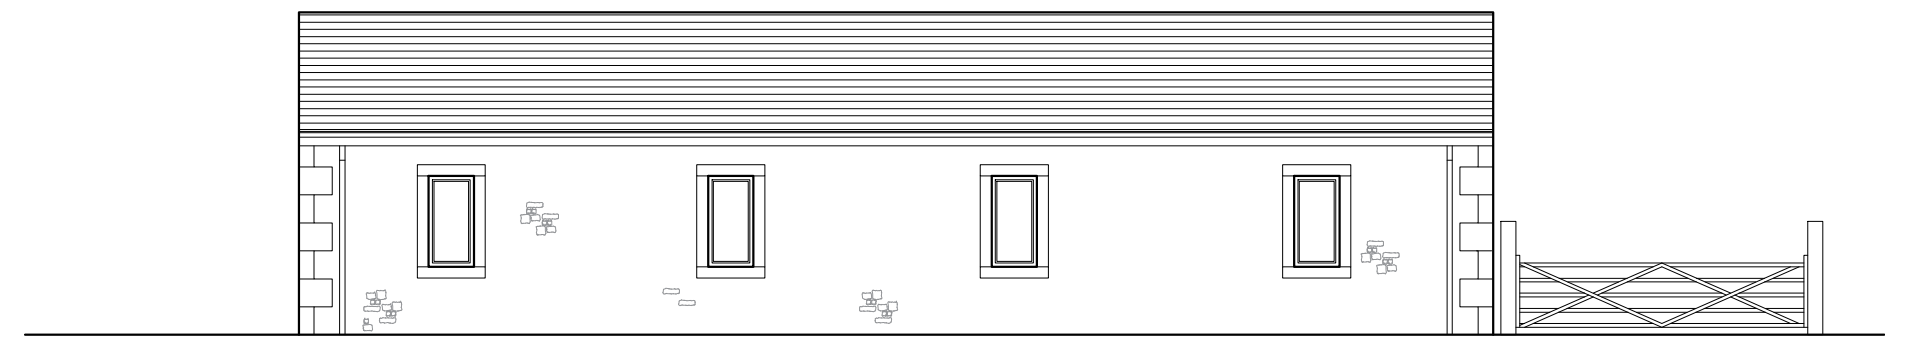


South Facing Side Elevation Scale 1:100

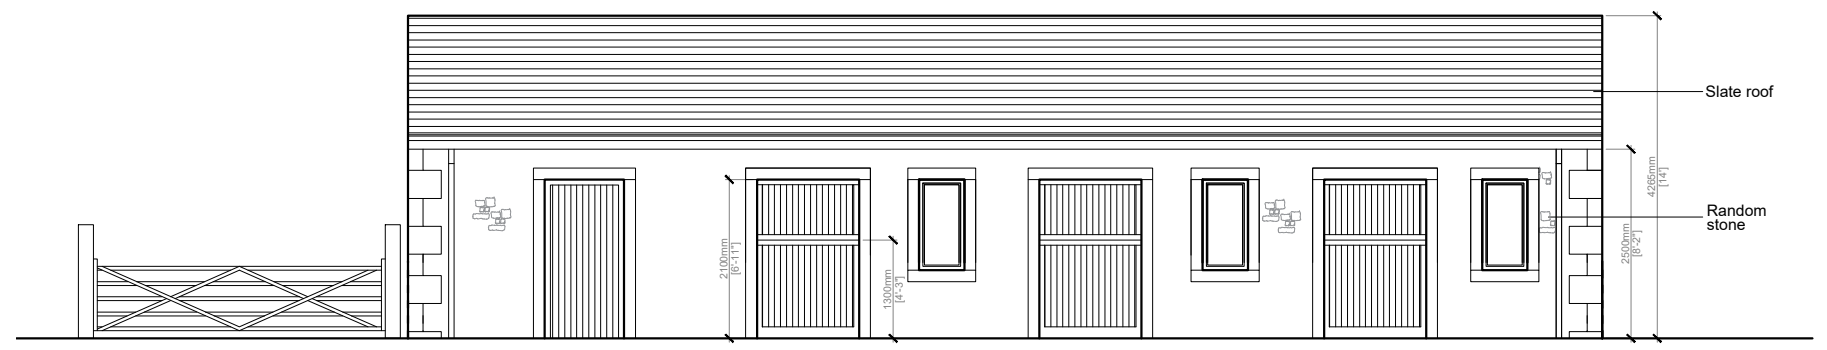

North Facing Side Elevation Scale 1:100

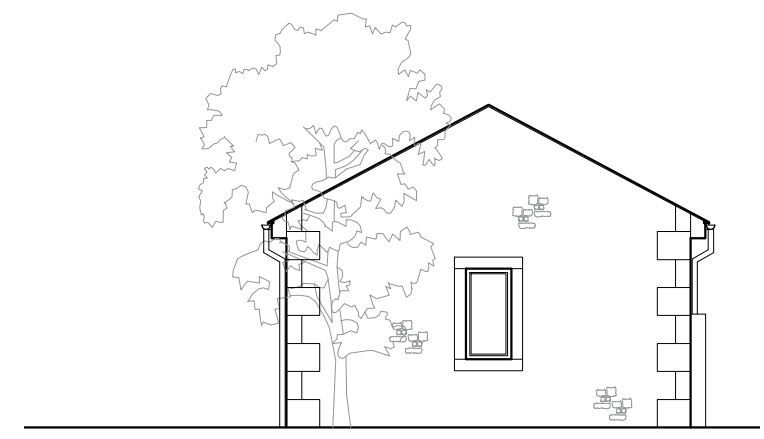

West Facing Elevation Scale 1:100

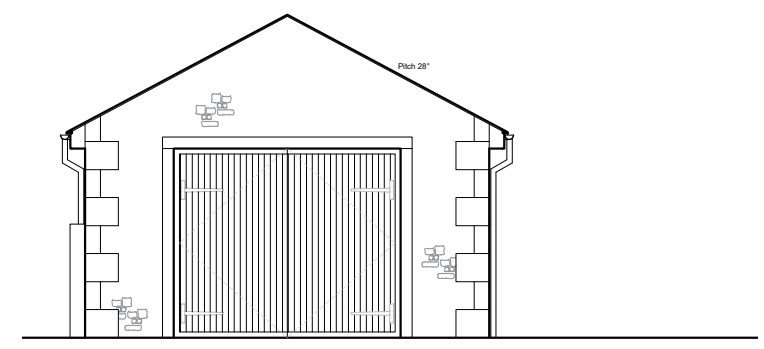

East Facing Front Elevation Scale 1:100

A RBM Yard removed. 29.01.2026

Client  
 Mr Robert Mustoe

Job Title  
 Stable Replacement -  
 Barn At Old Langho Road  
 Old Langho  
 Blackburn  
 BB6 8AW

Drawing Title  
 Proposed Ground floor plan and elevations

Scale 1:100 @ A3	Date Nov 2025	Drawn JC
---------------------	------------------	-------------

**spa**  
 ARCHITECTS  
 SUNDERLAND PEACOCK & ASSOCIATES LTD.  
 HAZELMERE, PIMLICO ROAD, CLITHEROE  
 LANCASHIRE, BB7 2AG  
 T 01200 423178 F 01200 427328  
 E info@sunderlandpeacock.com  
 www.sunderlandpeacock.com



**7173 -P02** REV A