



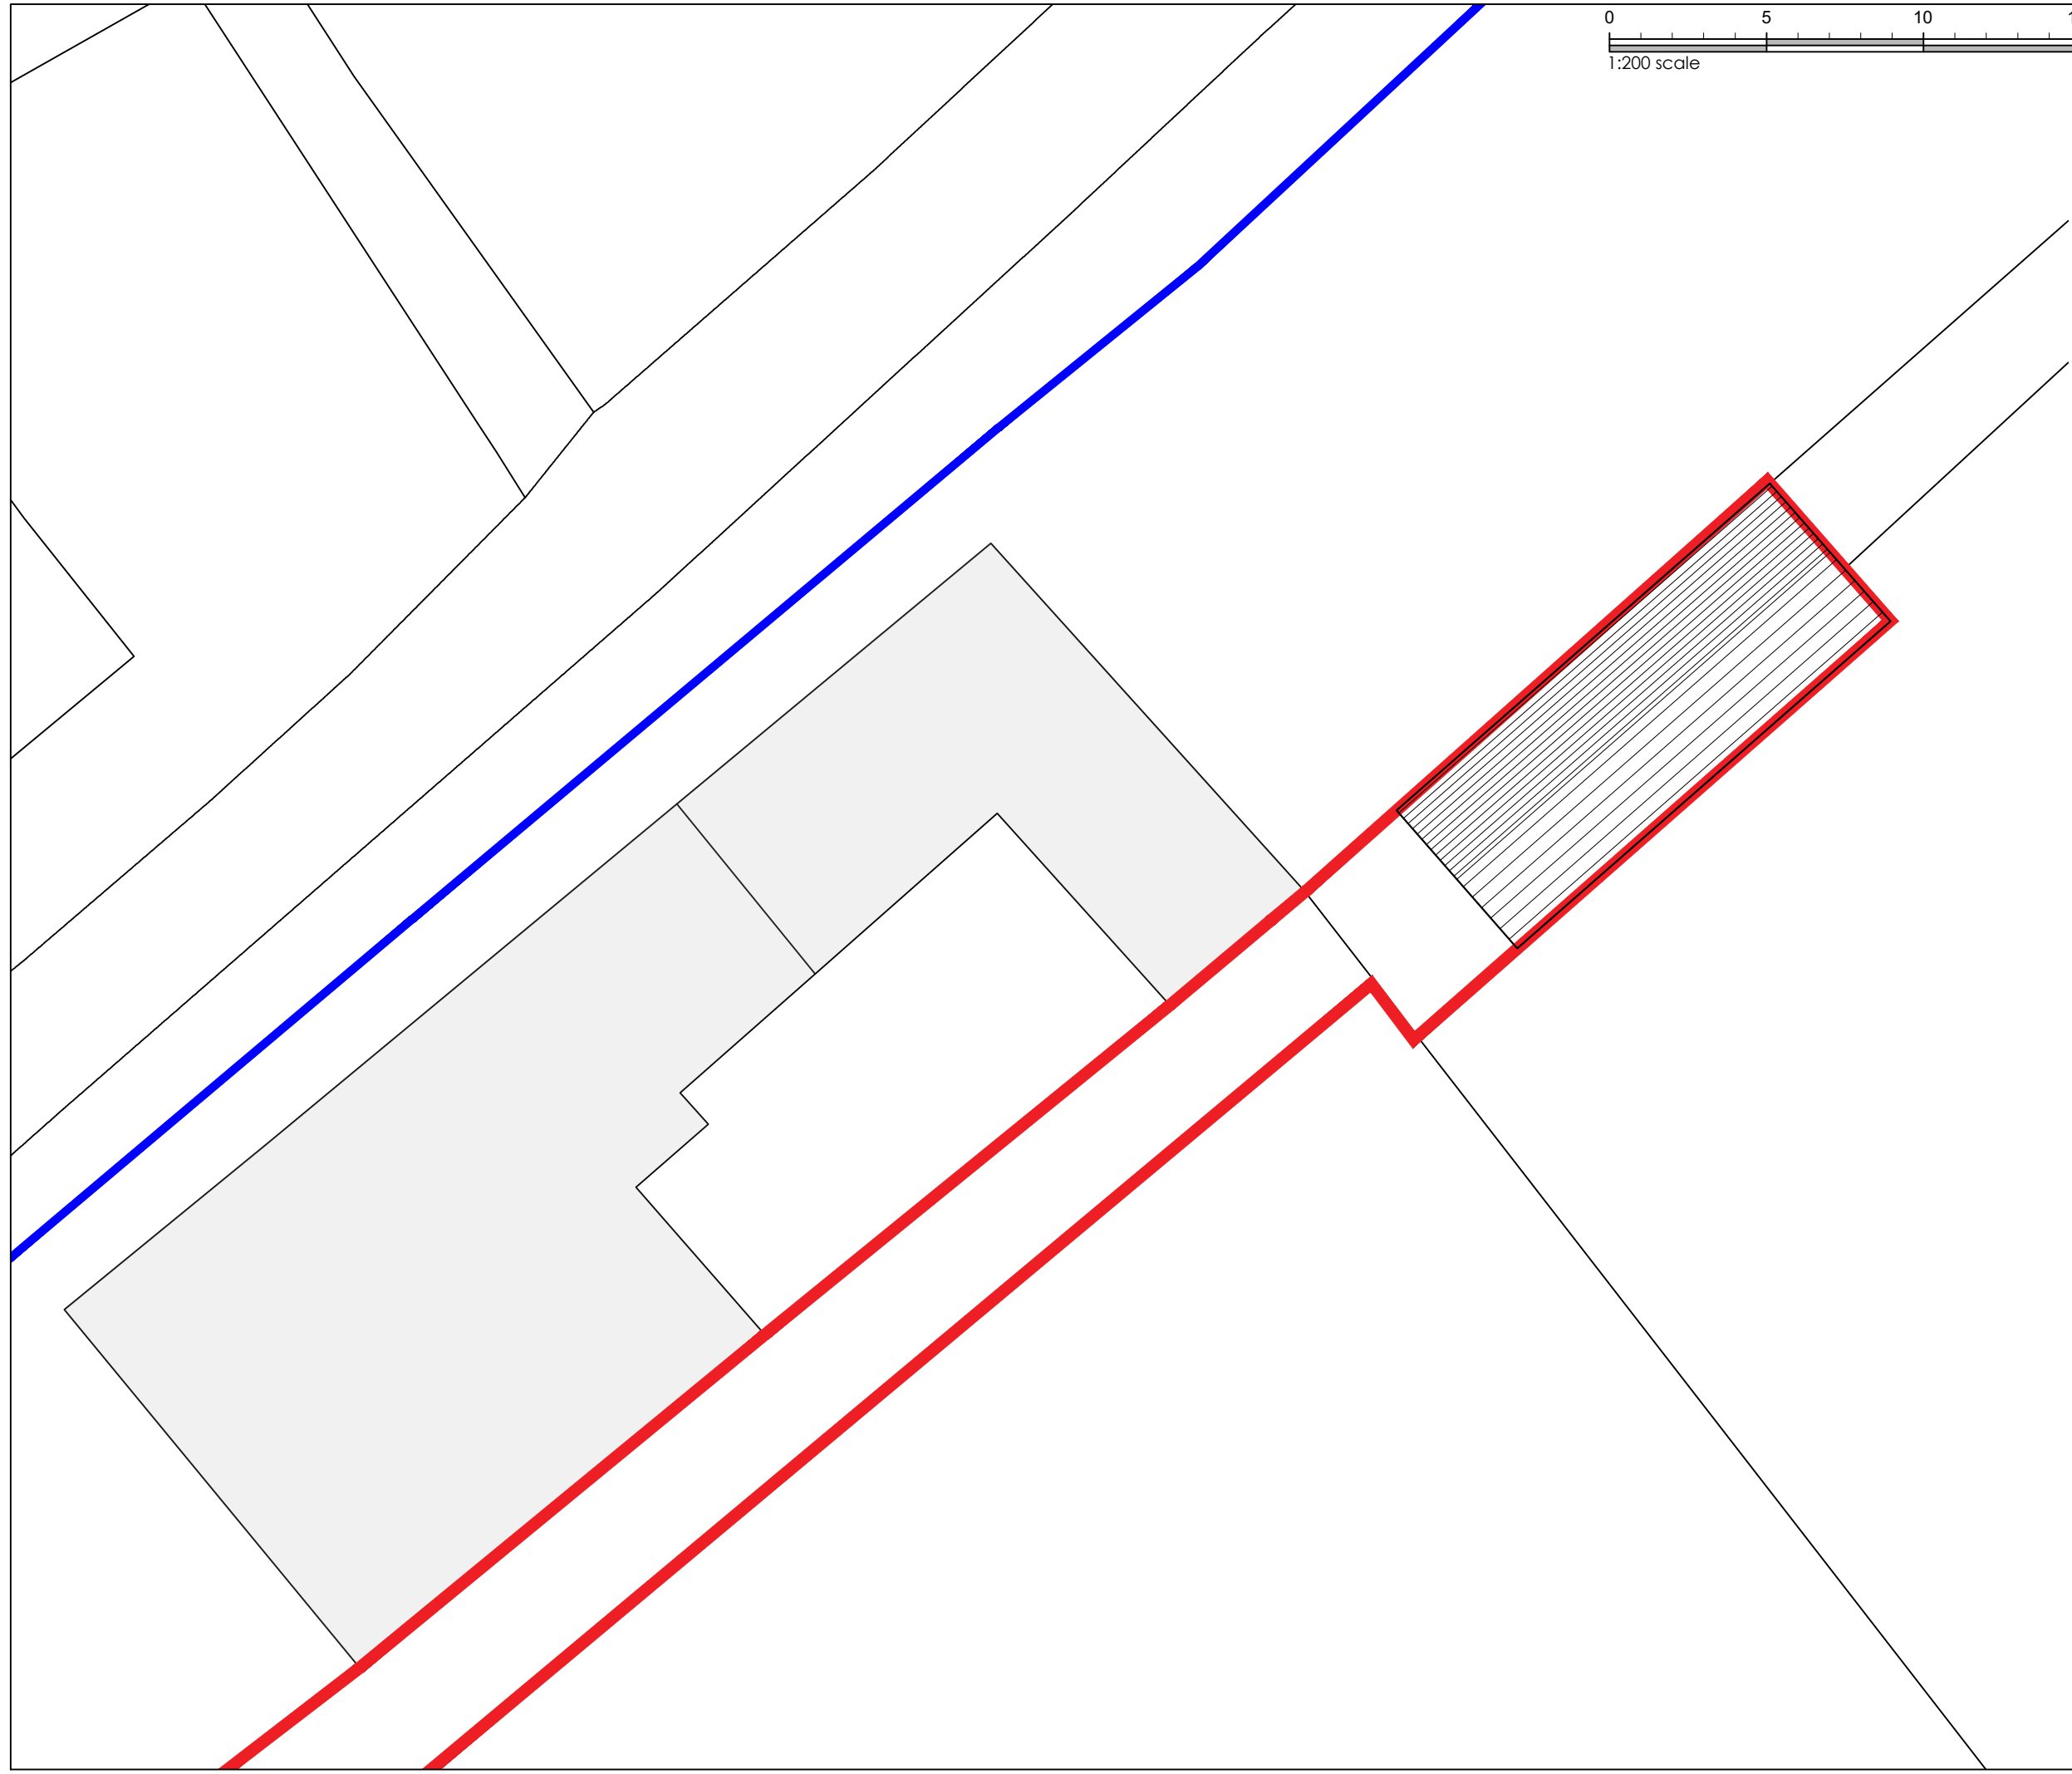

This drawing is to be read in conjunction with all relevant Architect, consultants' and specialists' drawings and specifications. The Architect is to be notified of any discrepancies before proceeding. Do not scale from this drawing. All dimensions and levels are to be checked on site. This drawing is subject to copyright. All work carried out before Planning and Building Permission has been granted is at the contractor/clients risk.
 Note: proposed drawing based on OS dwg information. All illustrated dimensions are approximate and all site dimensions are to be checked on site and subject to site survey.

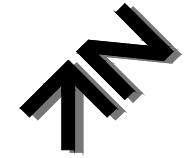

A RBM Yard removed. 29.01.2026

Client
 Mr R Mustoe

Job Title
 Stable Replacement -
 Barn At Old Langho Road
 Old Langho
 Blackburn
 BB6 8AW

Drawing Title
 Proposed site plan

Scale 1:200 @ A3	Date Nov 2025	Drawn JC
---------------------	------------------	-------------

spa
 SUNDERLAND PEACOCK ARCHITECTS
 SUNDERLAND PEACOCK & ASSOCIATES LTD.
 HAZELMERE, PIMLICO ROAD, CLITHEROE
 LANCASHIRE, BB7 2AG
 T 01200 423178 F 01200 427328
 E info@sunderlandpeacock.com
 www.sunderlandpeacock.com



7173 -P01	REV A
-----------	----------