

**Notes**

Copyright in all documents and drawings prepared by the Architect and any work executed from these documents and drawings shall, unless otherwise agreed, remain the property of the Architect.

**Notes**

All dimensions to be checked on site and any discrepancies to be referred to the Architect before proceeding.

All levels to be checked on site.

All discrepancies between information shown on the drawing and information in the specification to be referred to the Architect prior to proceeding.


All omissions to be referred to the Architect prior to proceeding.

All component sizes and references to be checked prior to ordering of materials.

Positions of existing drainage runs to be confirmed prior to proceeding and drains checked as necessary.

All relevant boundary positions to be checked prior to proceeding.

Planning permission is beyond the Architect's control and no guarantee that it will be granted can be given.

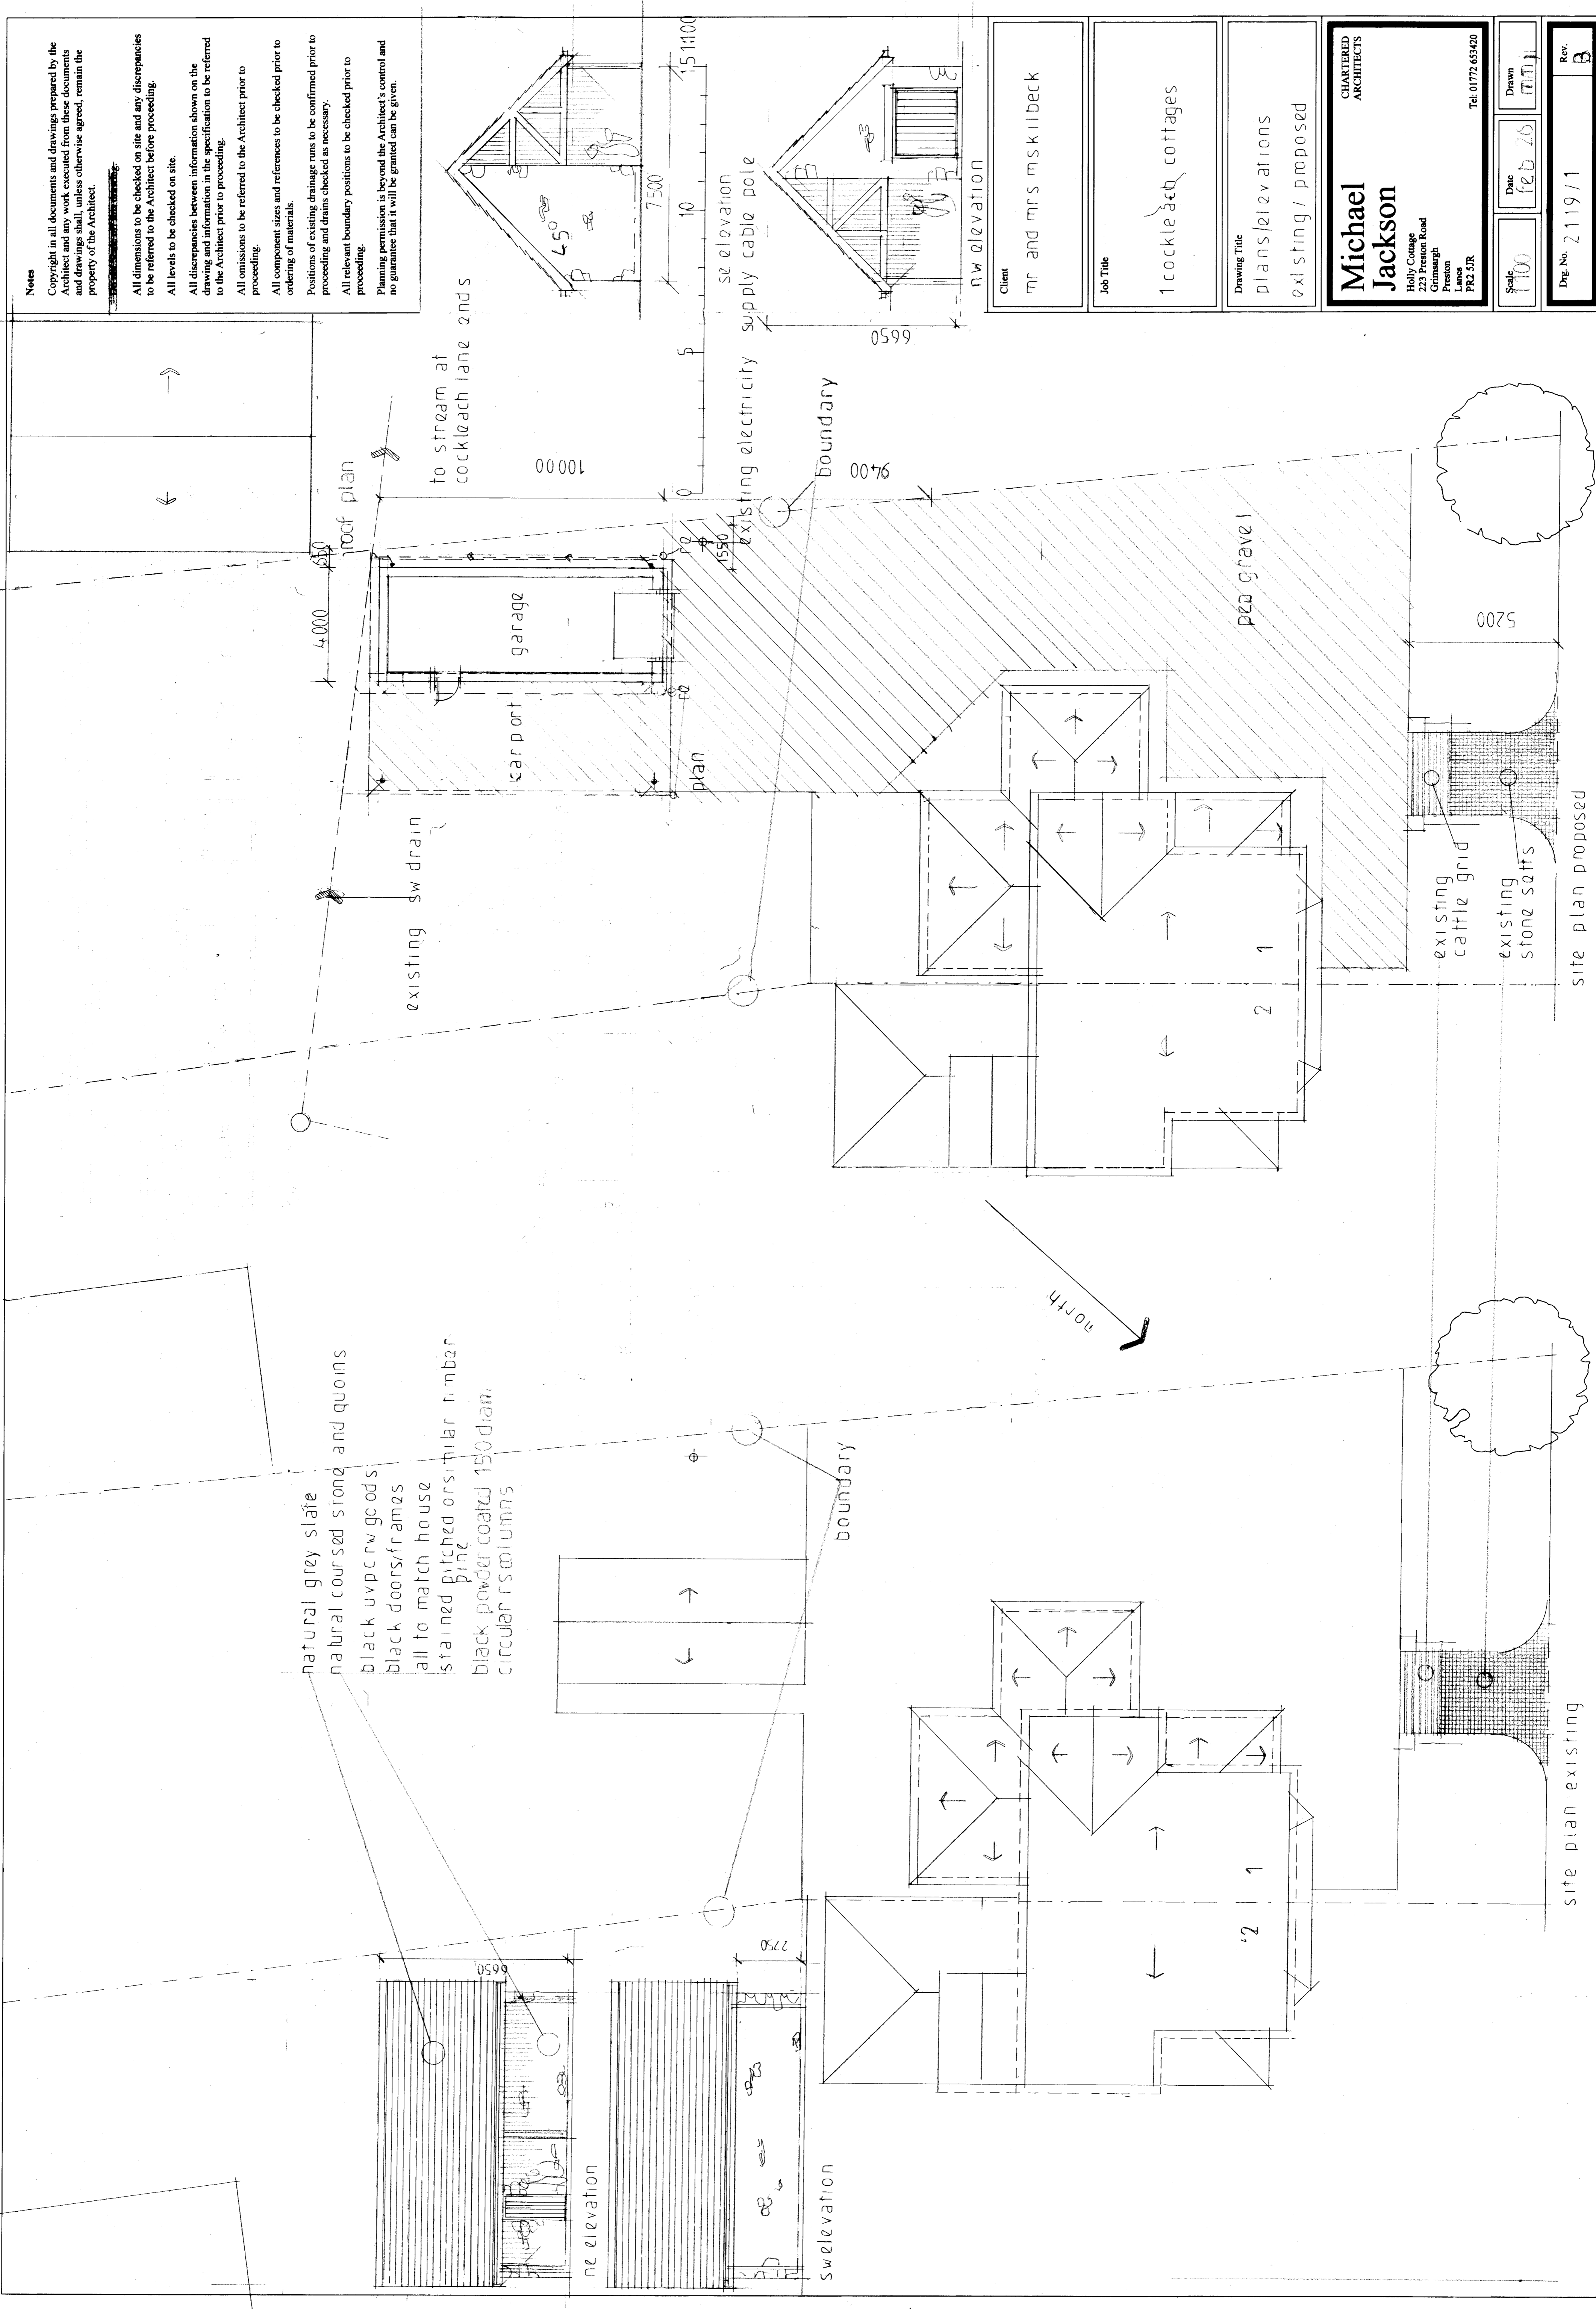

Client mr and mrs mskilbeck	Job Title 1 cockleach cottages	Drawing Title plans/elevations existing / proposed	<b>Michael Jackson</b> CHARTERED ARCHITECTS Holly Cottage 225 Freston Road Fimburgh Preston Lancs PR2 5JR Tel: 01772 65420	Scale 1:100	Date Feb 20	Drawn MJJ
Dwg. No. 2119/1 Rev. B						

natural grey slate  
 natural coursed stone and quoins  
 black uvpvc windows  
 black doors/frames  
 all to match house  
 stained pitched or similar timber pine  
 black powder coated 150 diam  
 circular columns

site plan proposed

site plan existing