

Notes;
 Do not scale this drawing all measurement are approximate and are to be checked on site and recorded prior to any construction taking place.
 This Drawing is for Discussion and Plannin Application Purposes only. Materials existing and proposed as below will be as noted in Application Documents.

Notes;
 Roof : Marley type tiles.
 Walls: facing Brickwork Red Brown
 Windows/Doors : pvcu proprietary system with double glazed infill panels dark grey.
 Rainwater Goods : Plastics Black.
 Hardstanding: generally PC pavings and block pavours .

Application for Certificate of Lawful Development

tom nolan design
 design . architectural services


57 Harwood Lane, Great Harwood, Lancashire, BB6 7TB
 m. 07787 516040
 www.tomnolandesign.co.uk

20 Whitethorn Grove, Clitheroe, Lancs, BB7 2SQ


Drawing
Proposed Single Storey Rear extension
 As Existing Drawings

Scale	Drawn by
Feb 2026	1:100 @ A3


Drawing no	Rev
CD / PI Ex 01	.

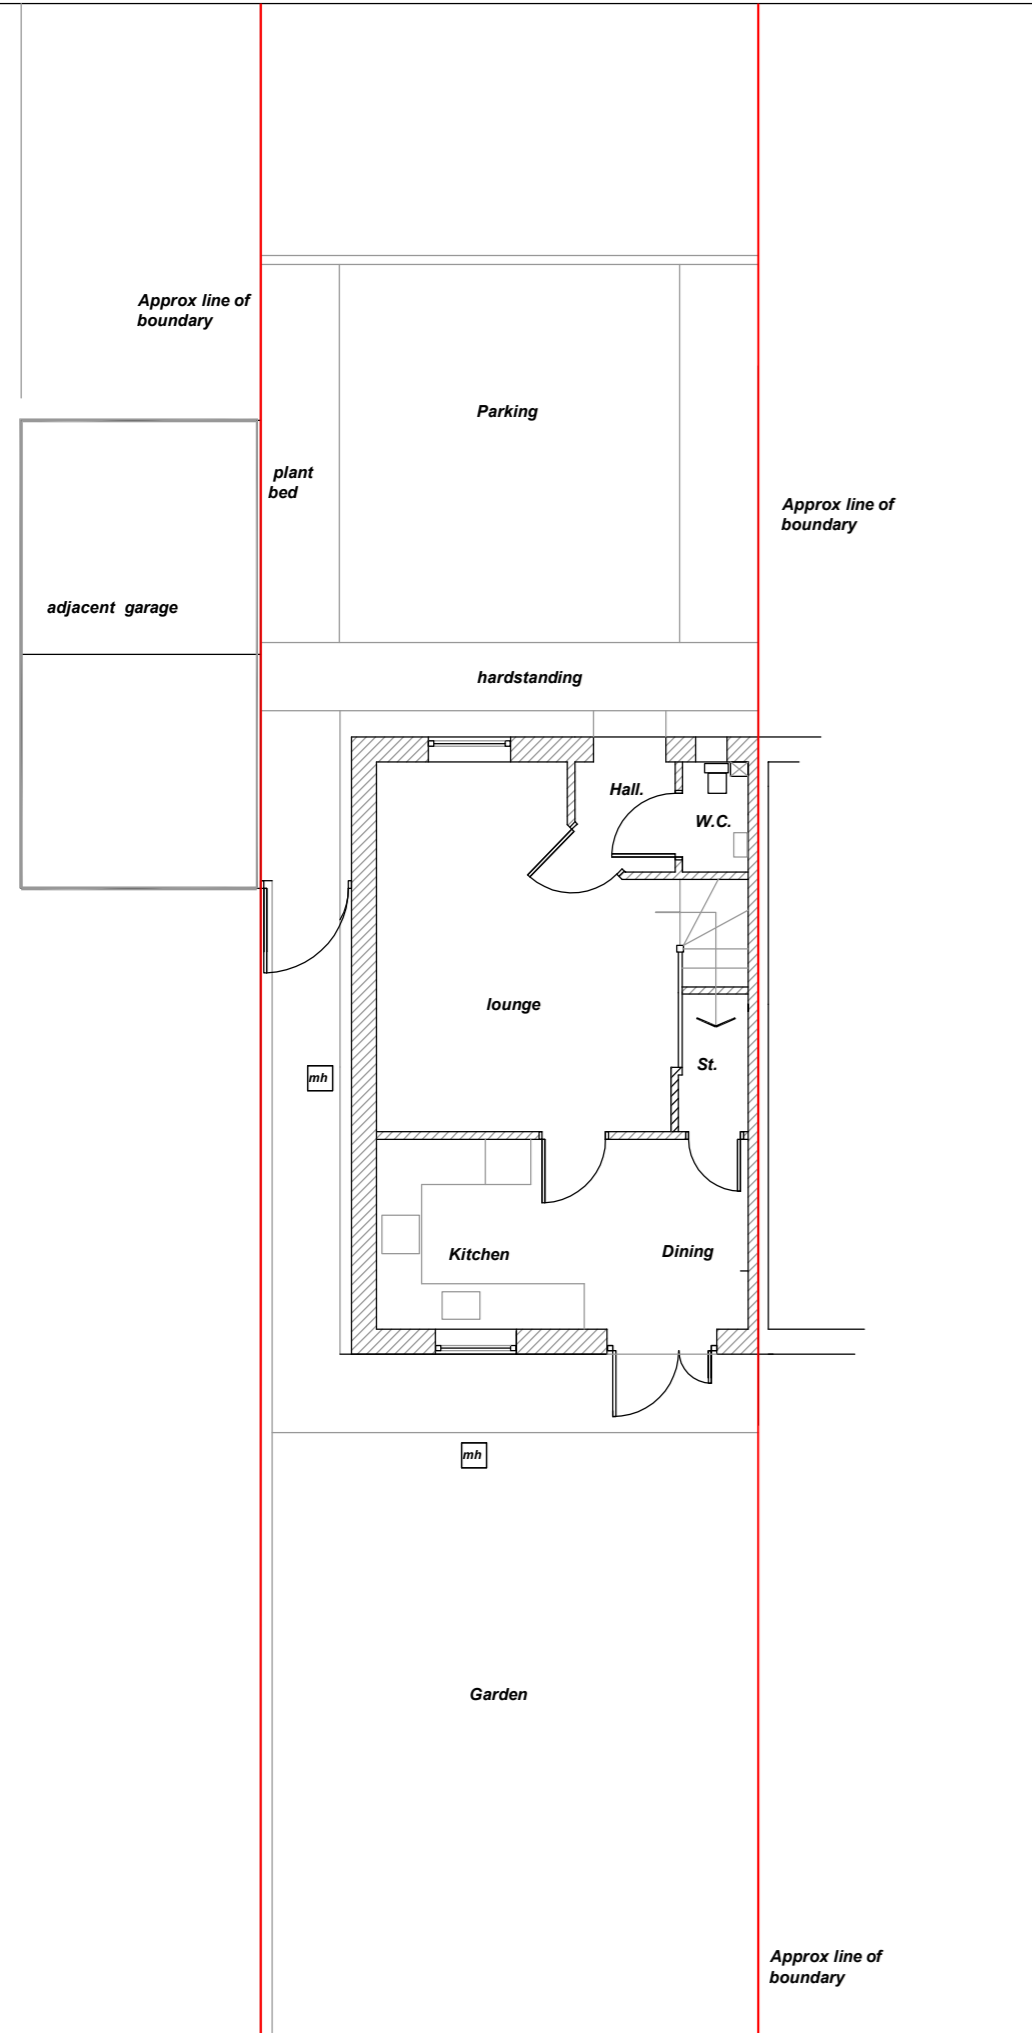

G Floor Plan

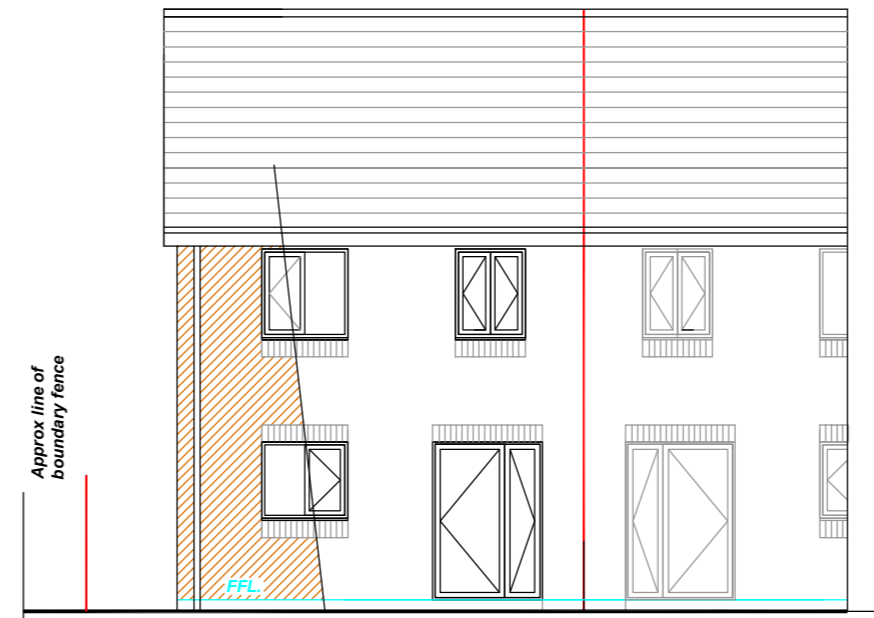

Elevation to Rear (South)

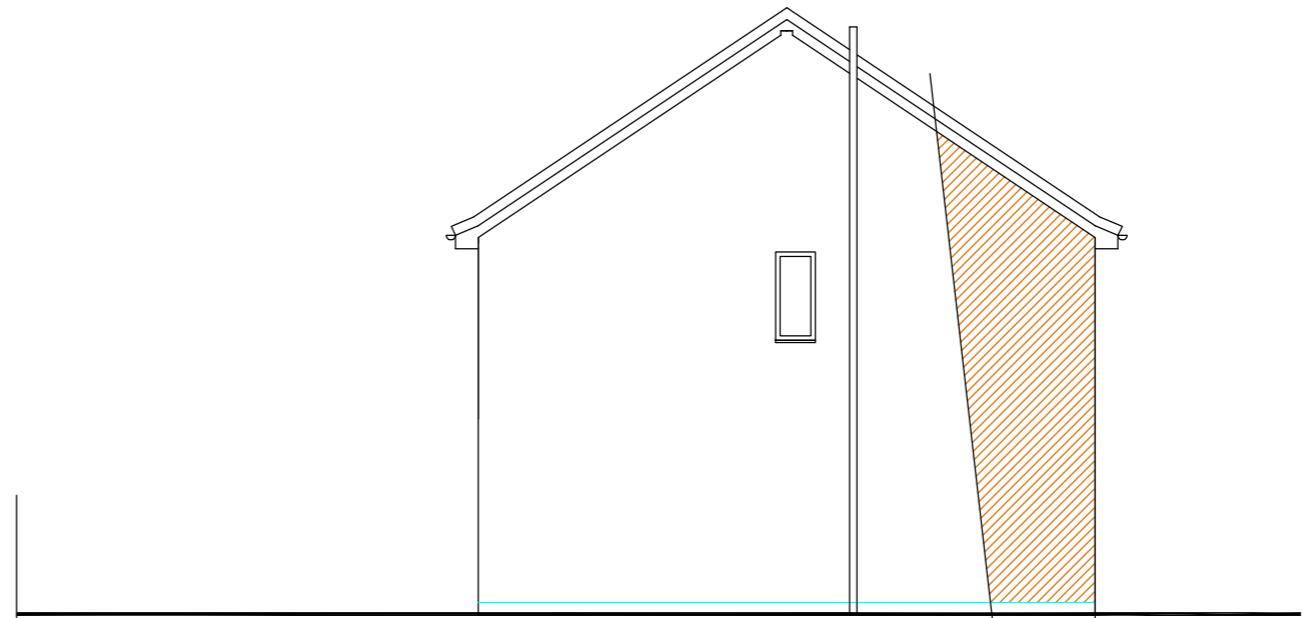

Elevation to Side (West)