


NOTES:


For Planning purposes only.
Revisions A

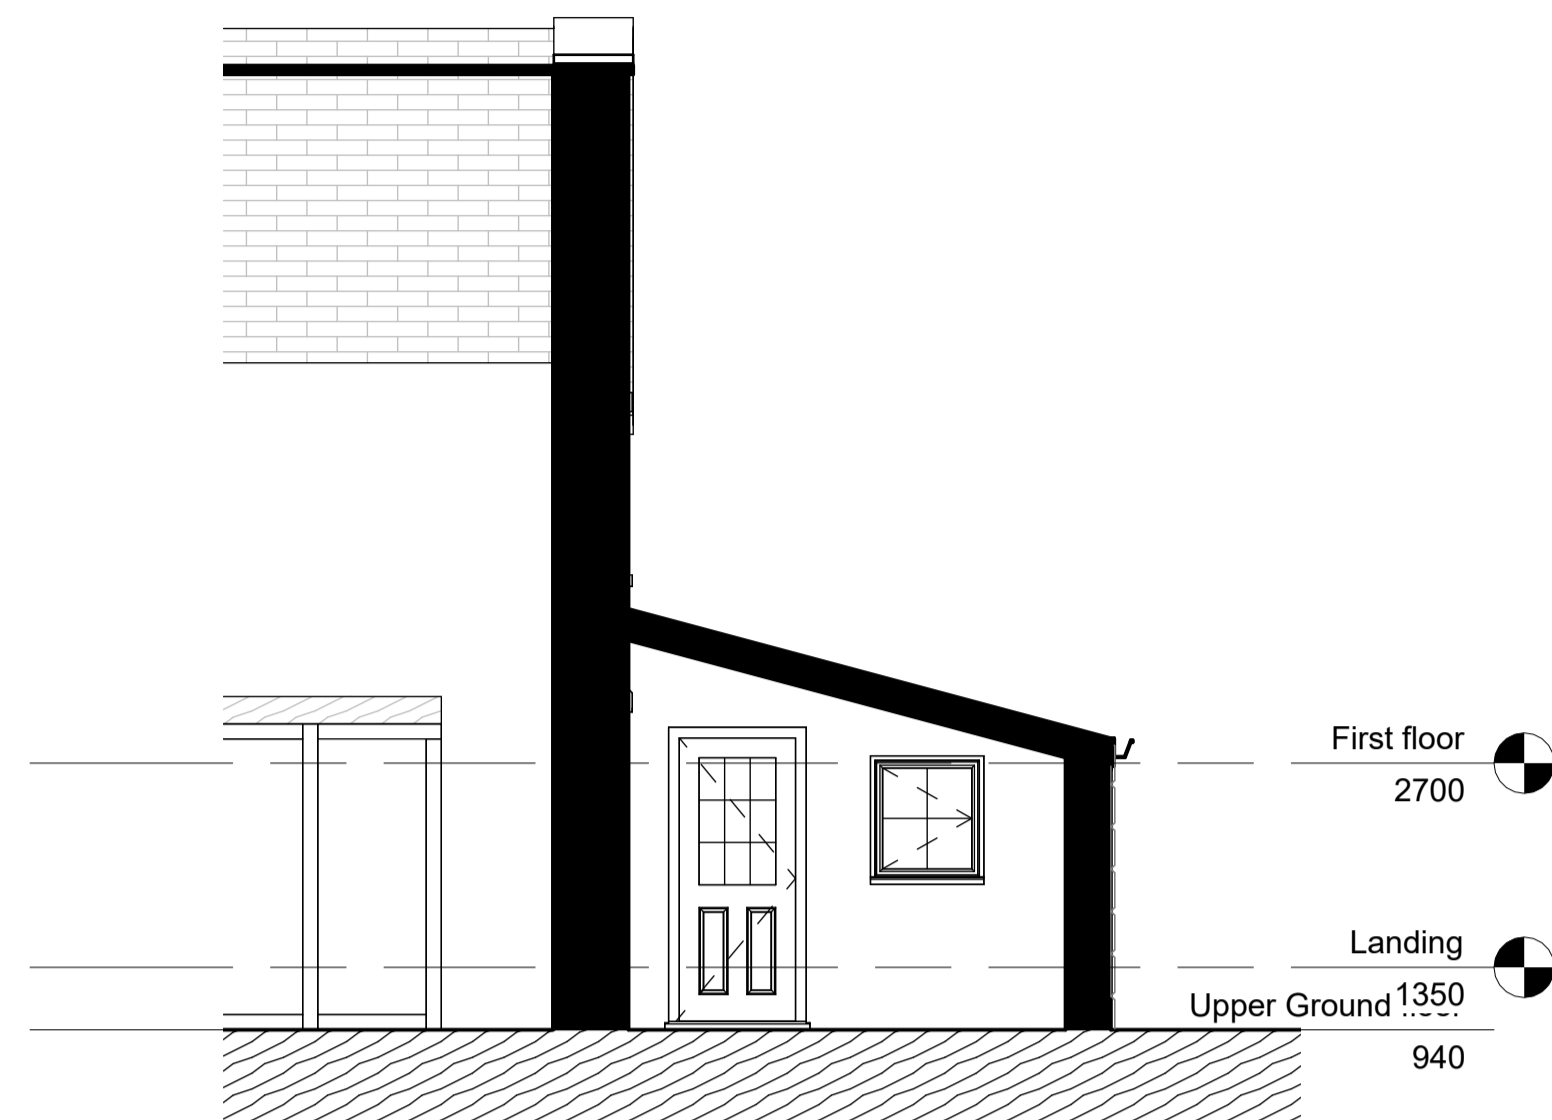

2 Section 7
1 : 50



3 Section 8
1 : 50

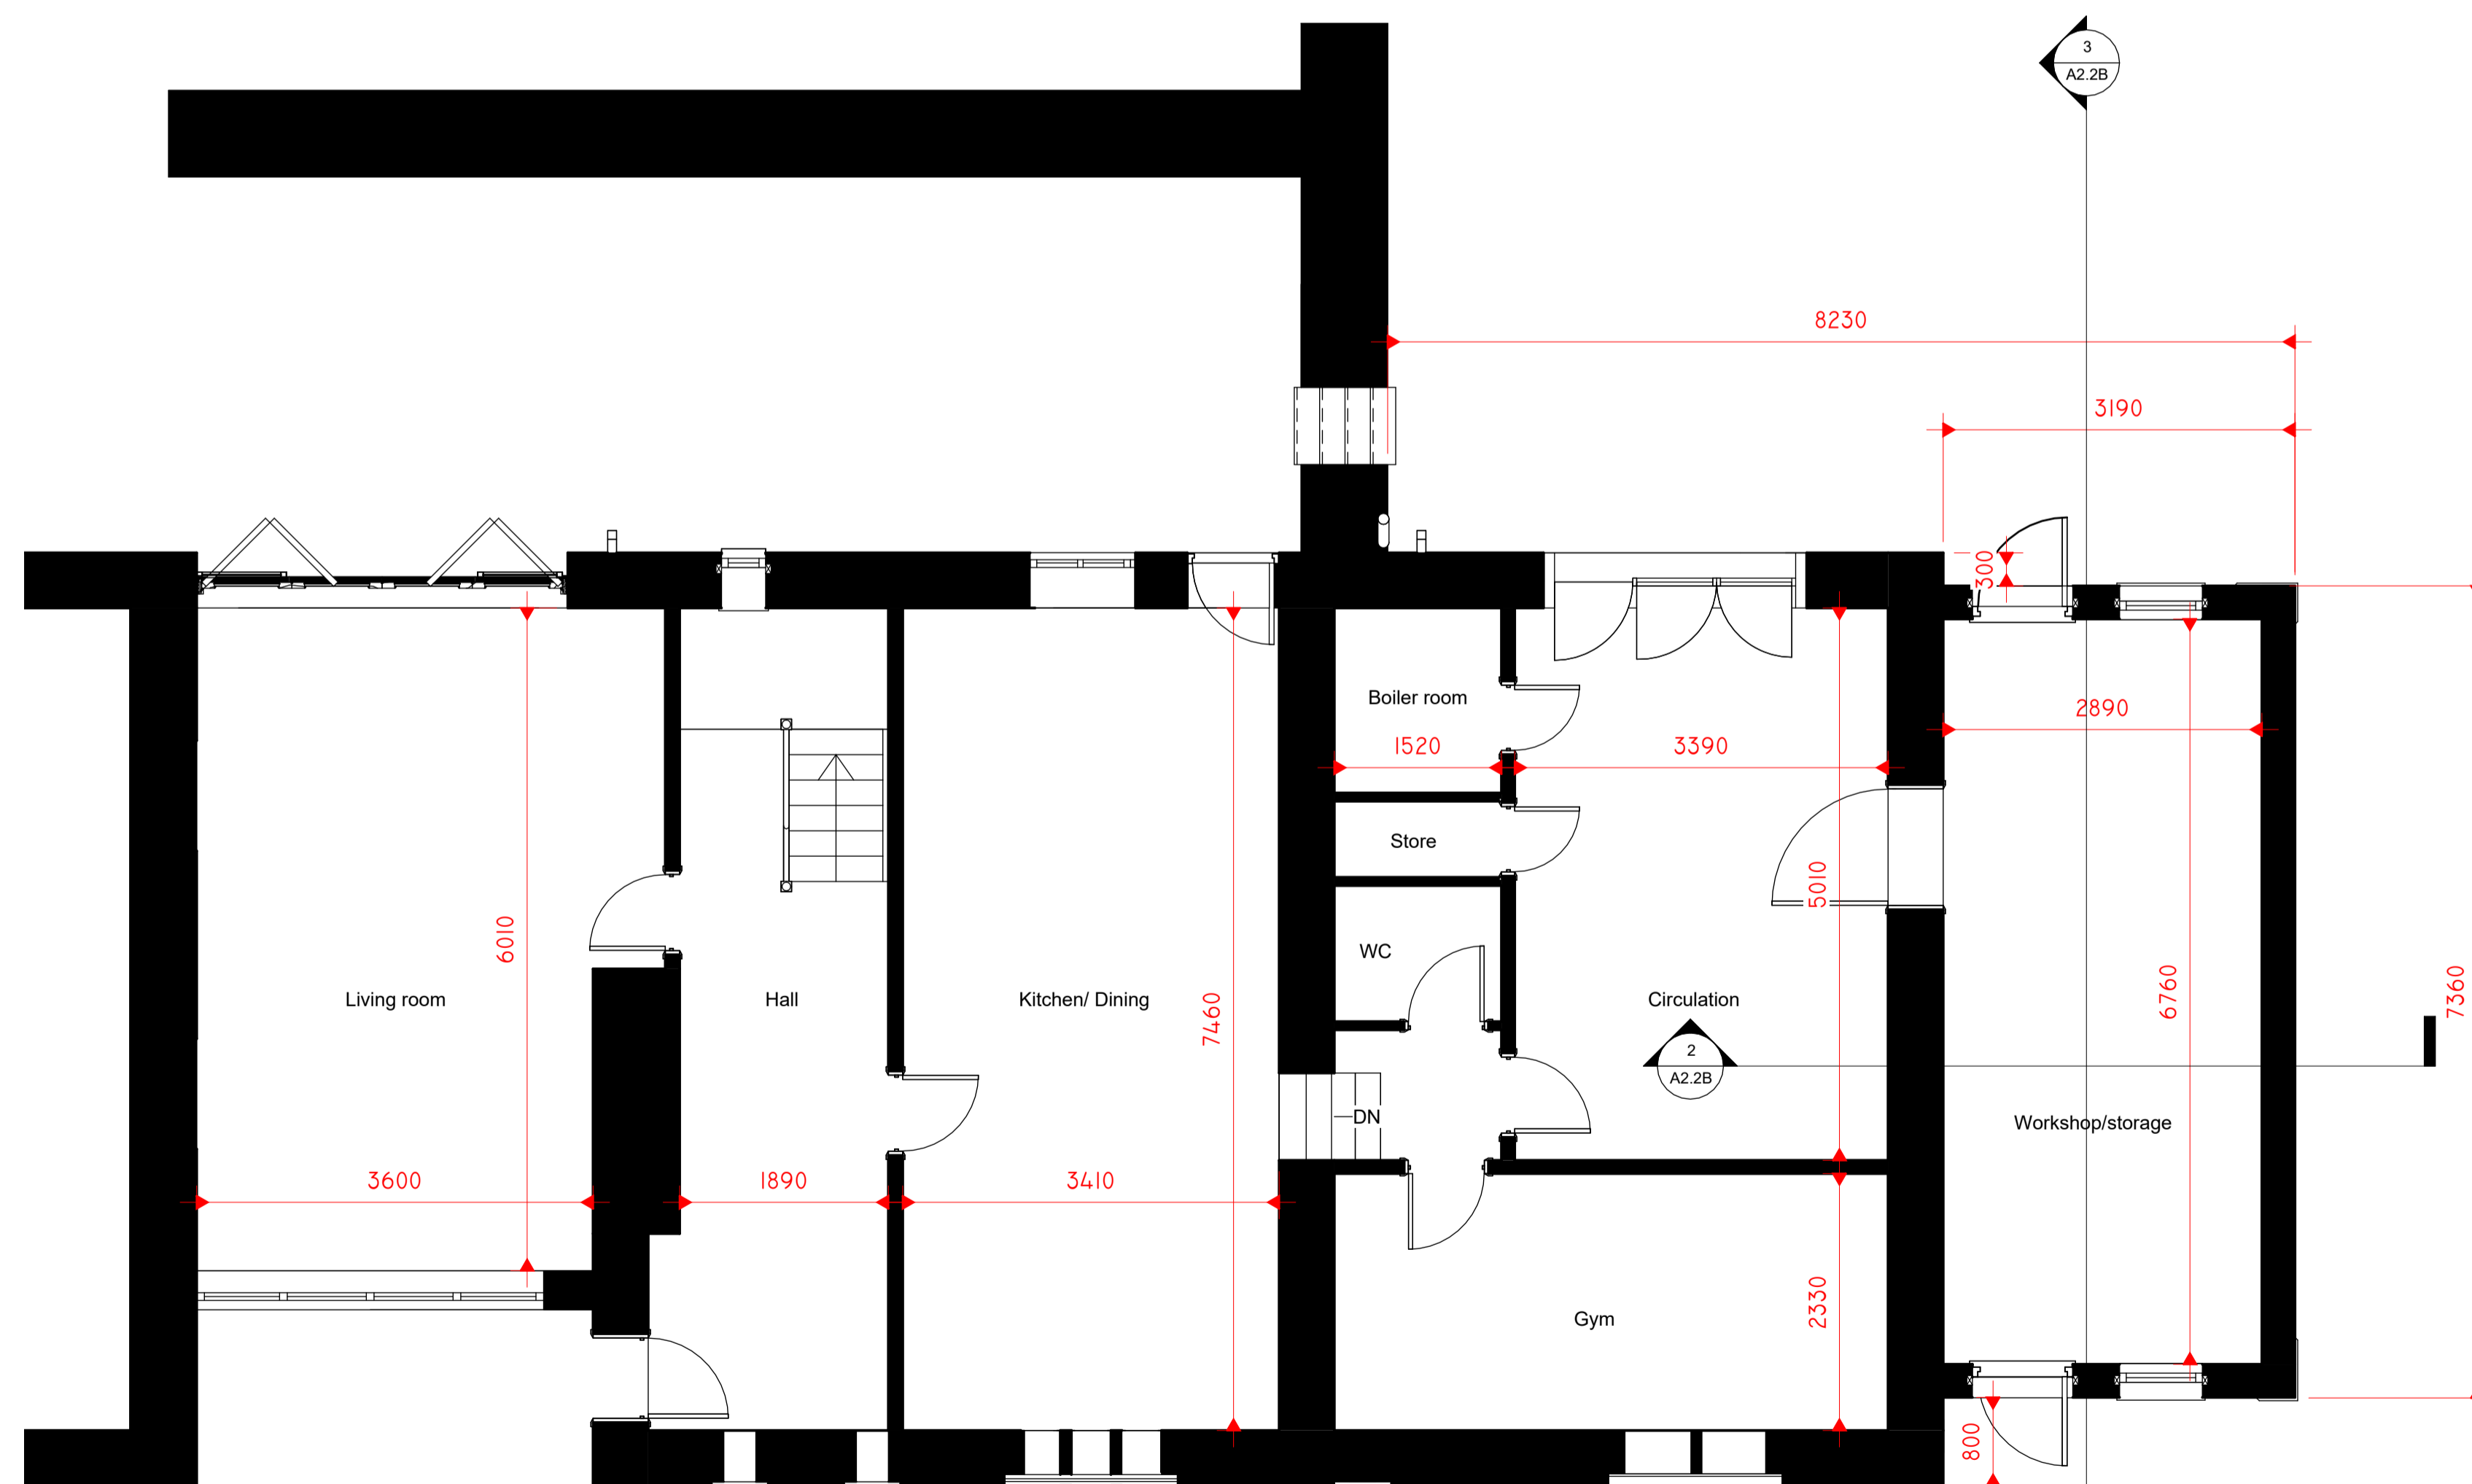

1 0 PROPOSED GROUND FLOOR
1 : 50

No.	Description	Date
1	Revisions A	04/06/2026
2	Revisions B	09/06/2026

CLIENT: Graham Allmond
Wiswell Eaves Barn,
Pendleton Road Wiswell,
Clitheroe Lancashire,
BB7 9BZ

PROJECT: Proposed Side Extension and
Alterations

SHEET: PROPOSED FLOOR PLAN
AND SECTIONS

Project number PHA/1039

Date 04/06/2026

Drawn by LM

Checked by PH

A2.2B

Scale 1 : 50

Sheet size A1