


# Existing Floor Plan

1 : 100



# Existing South Elevation

1 : 100

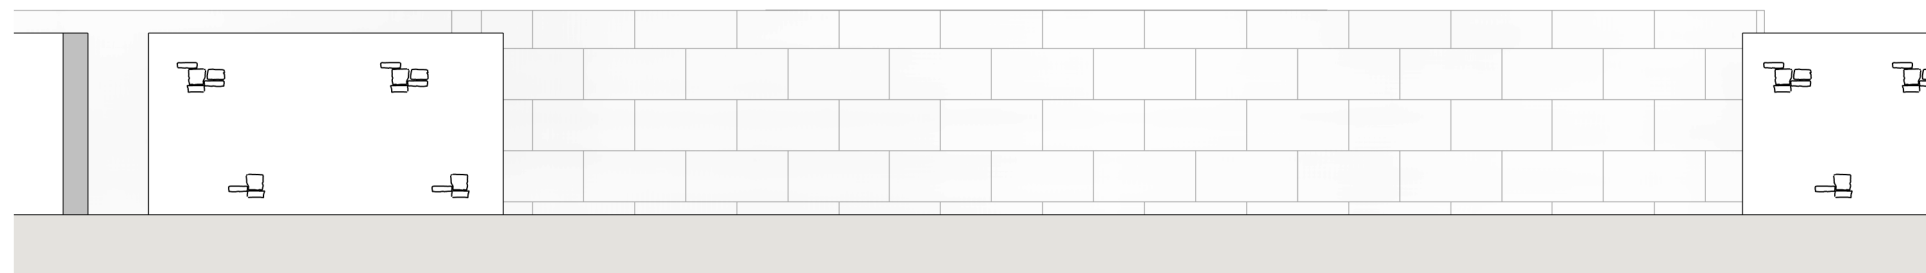

### GENERAL NOTES:

Blank area for general notes.

### KEY:

Existing walls	
Proposed walls	
Proposed rooflight	
Site Boundary	
Plot Boundary	
Existing removed	
Existing beam	
1.9 m head height	
1.5 m head height	
Rain Water Pipe	<b>RWP</b>
Soil Vent Pipe	<b>SVP</b>
Manhole	<b>MH</b>

**CLIENT:** J Hartley

**PROJECT:** Detached Garage

**PROJECT ADDRESS:**  
Bridge End Cottage, Rimington Lane, Rimington, BB7 4EA

**DRAWING TITLE:**  
EXISTING DRAWINGS

**DRAWN BY:** KH

**Rev:** R00 | **Rev. DATE:**

**DATE:** 16.01.2026

**SCALE@A3:** 1:100

**DRAWING No:** BEC-R00-PR-102