




This drawing is to be read in conjunction with all relevant Architect, consultants' and specialists' drawings and specifications. The Architect is to be notified of any discrepancies before proceeding. Do not scale from this drawing. All dimensions and levels are to be checked on site. This drawing is subject to copyright. All work carried out before Planning and Building Permission has been granted is at the contractor/clients risk.
 Note: proposed drawing based on OS dwg information. All illustrated dimensions are approximate and all site dimensions are to be checked on site and subject to site survey.

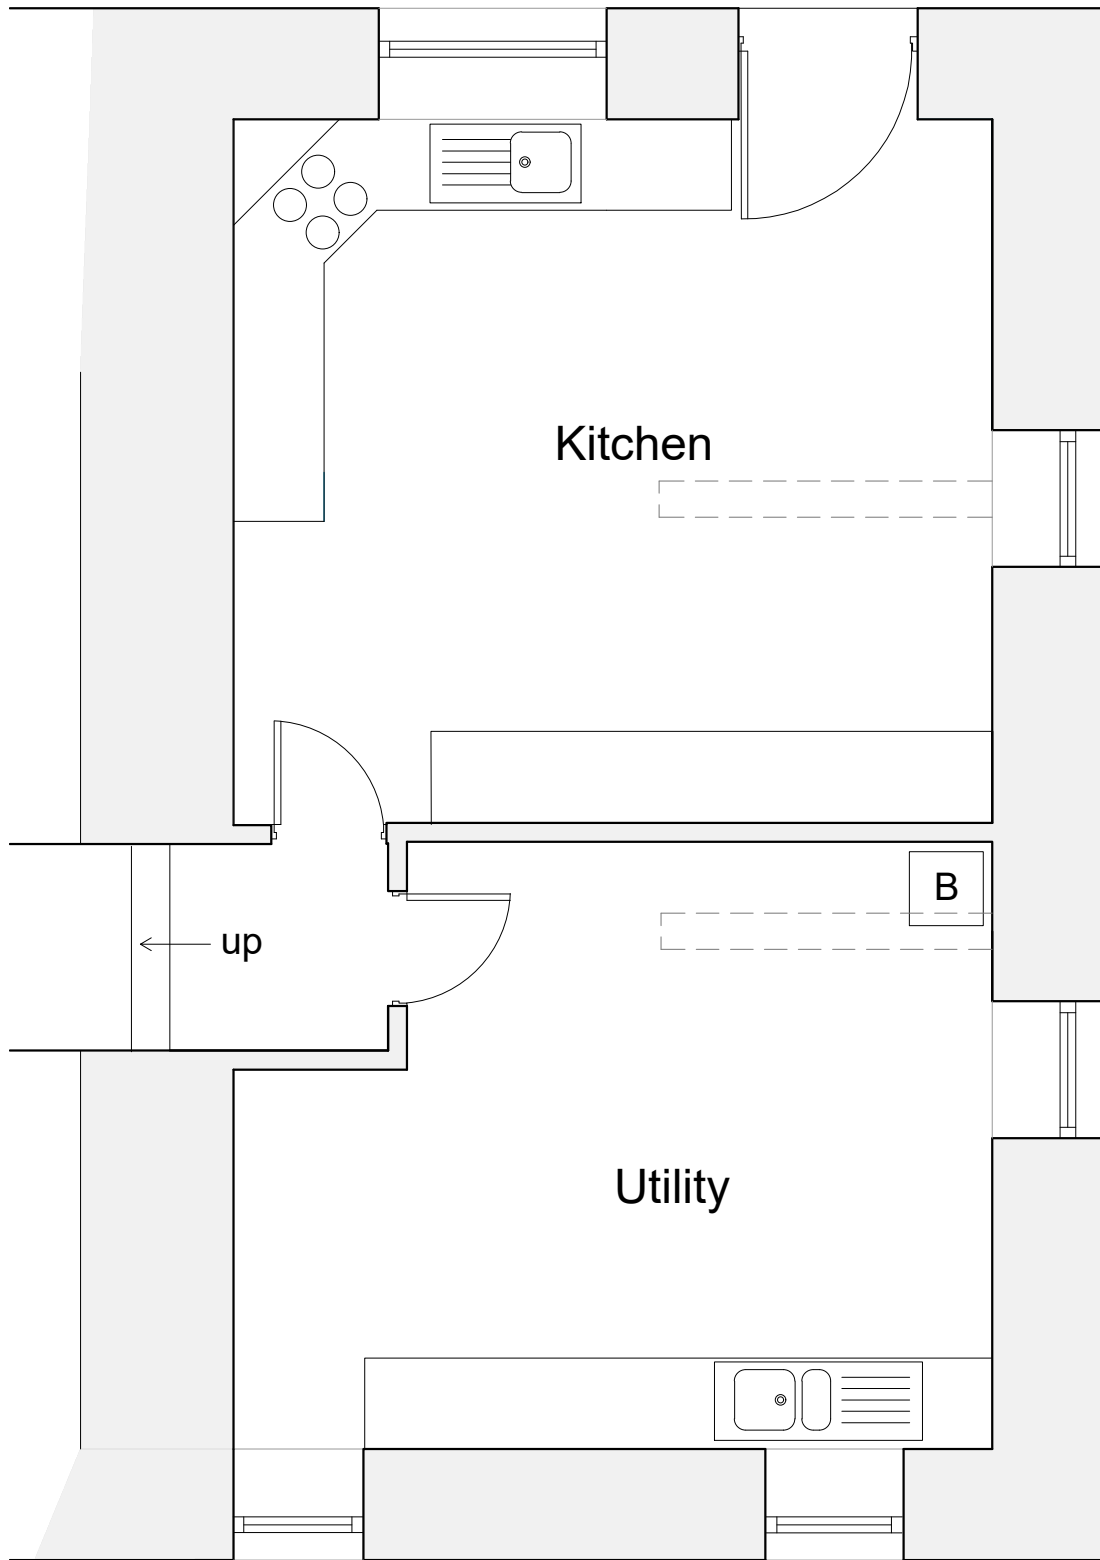

EXISTING PART GROUND FLOOR PLAN SCALE 1:50

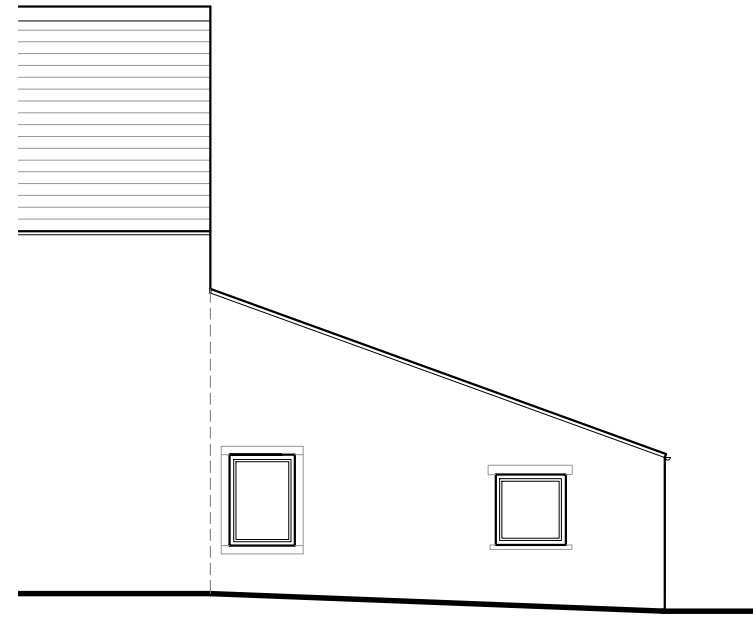

EXISTING PART ROAD ELEVATION SCALE 1:100

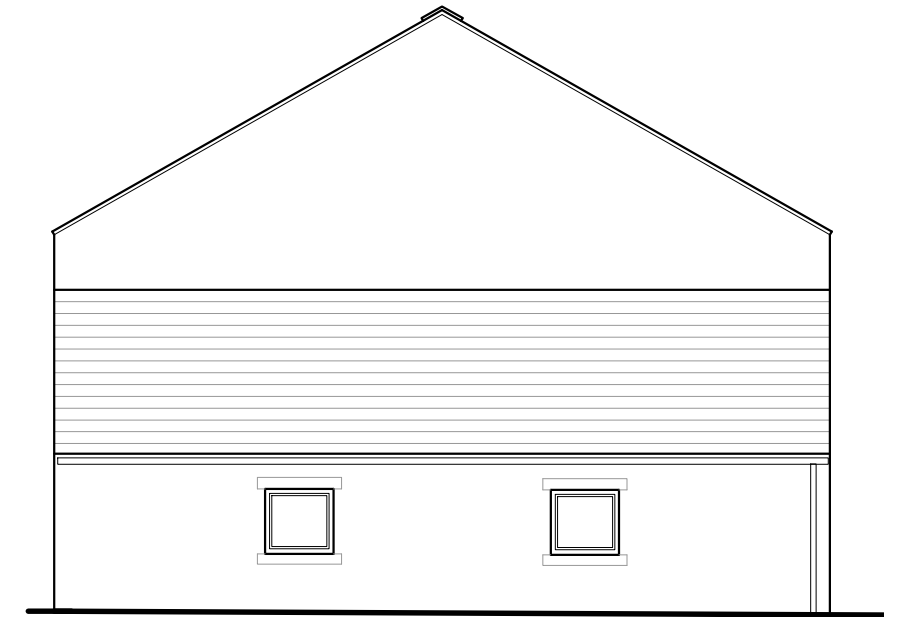

EXISTING SIDE ELEVATION SCALE 1:100



EXISTING REAR ELEVATION SCALE 1:100

Client Mr & Mrs Learmonth		
Job Title Proposed Alterations to Park View Barn Gisburn Road Bolton by Bowland		
Drawing Title Existing Part Plan and Elevations		
Scale 1:50/100@ A3	Date Nov 25	Drawn LKR

spa
SUNDERLAND PEACOCK ARCHITECTS
 SUNDERLAND PEACOCK & ASSOCIATES LTD.
 HAZELMERE, PIMLICO ROAD, CLITHEROE
 LANCASHIRE, BB7 2AG
 T 01200 423178 F 01200 427328
 E info@sunderlandpeacock.com
 www.sunderlandpeacock.com

7377 - E02	REV -
-------------------	----------